

Project name
Langleeford Farm


Date	Drawn by	Scale
10/09/2018	TOM	1:50@A1

Job no	Drawing no	Rev
1234	E04	-


For
Lilburn Estates Farming Partnership

Drawing title
Existing Elevations (South & West)


Discrepancies, ambiguities and/or omissions between this drawing and information given elsewhere must be reported to the architect before proceeding.
 This drawing is copyright.
 Dimensions must be checked on site.
 Do not scale off dimensions from this drawing.

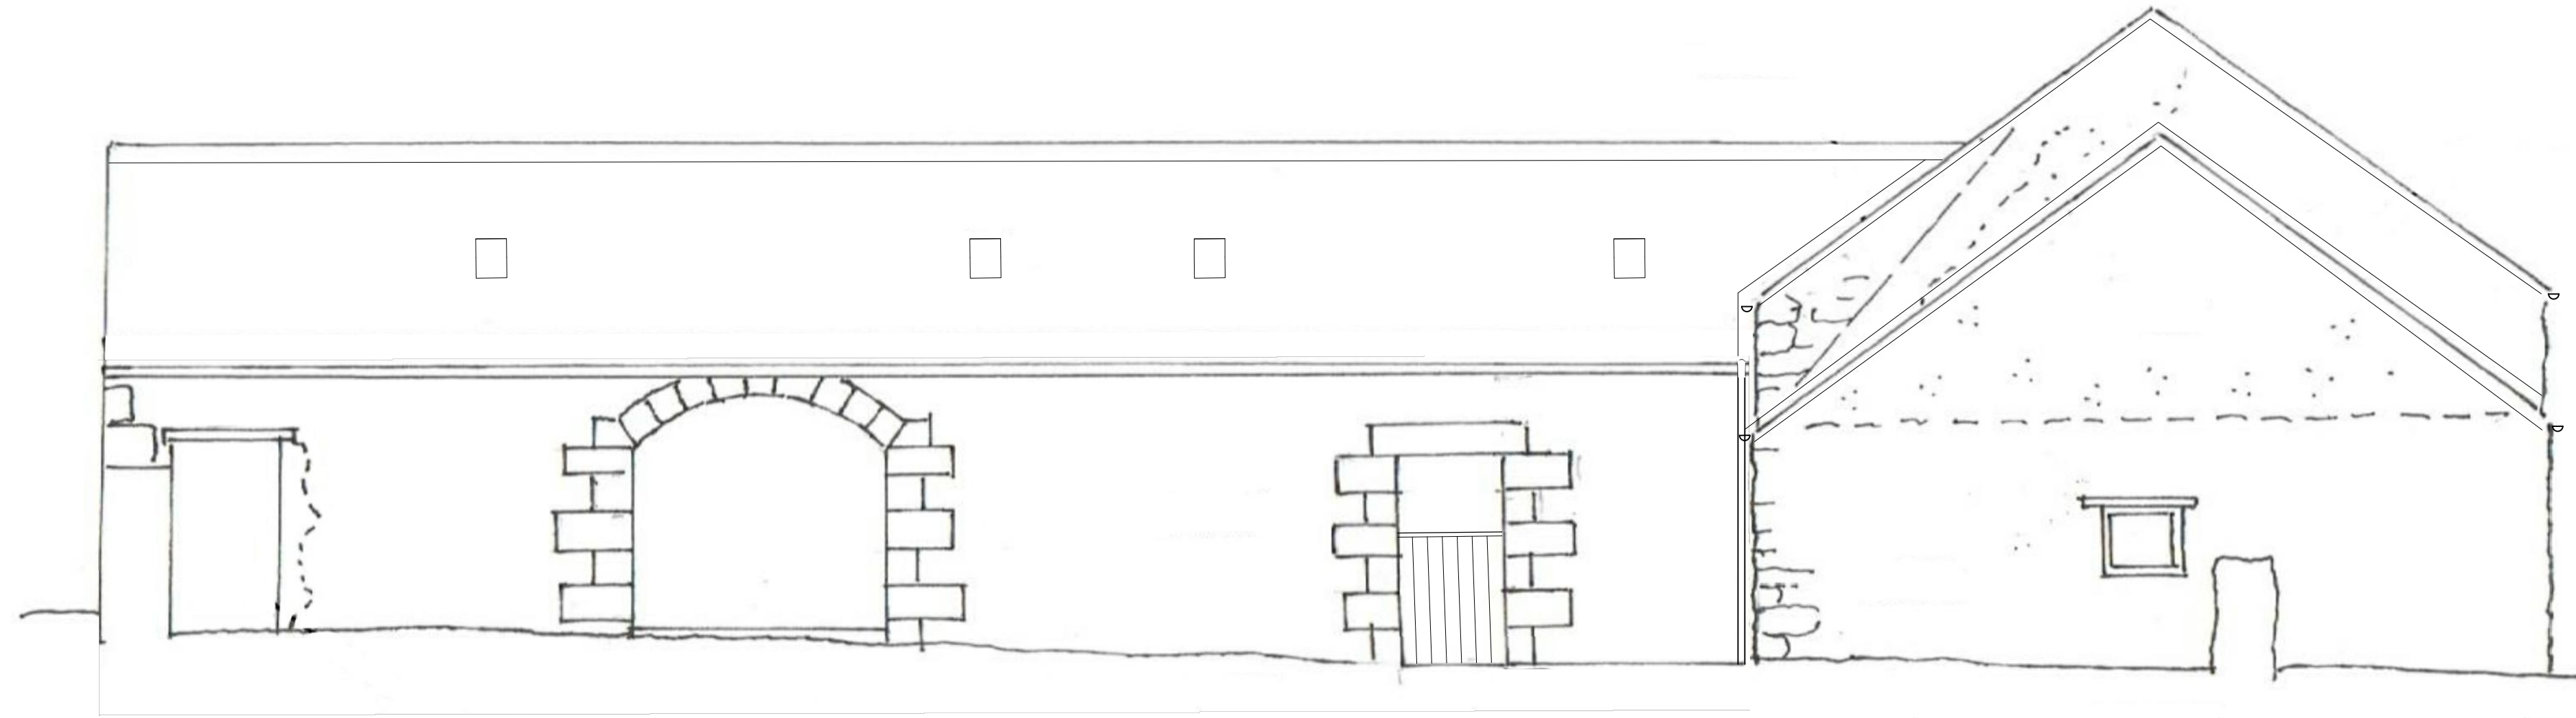

SOUTH ELEVATION OF SOUTH RANGE 1:50

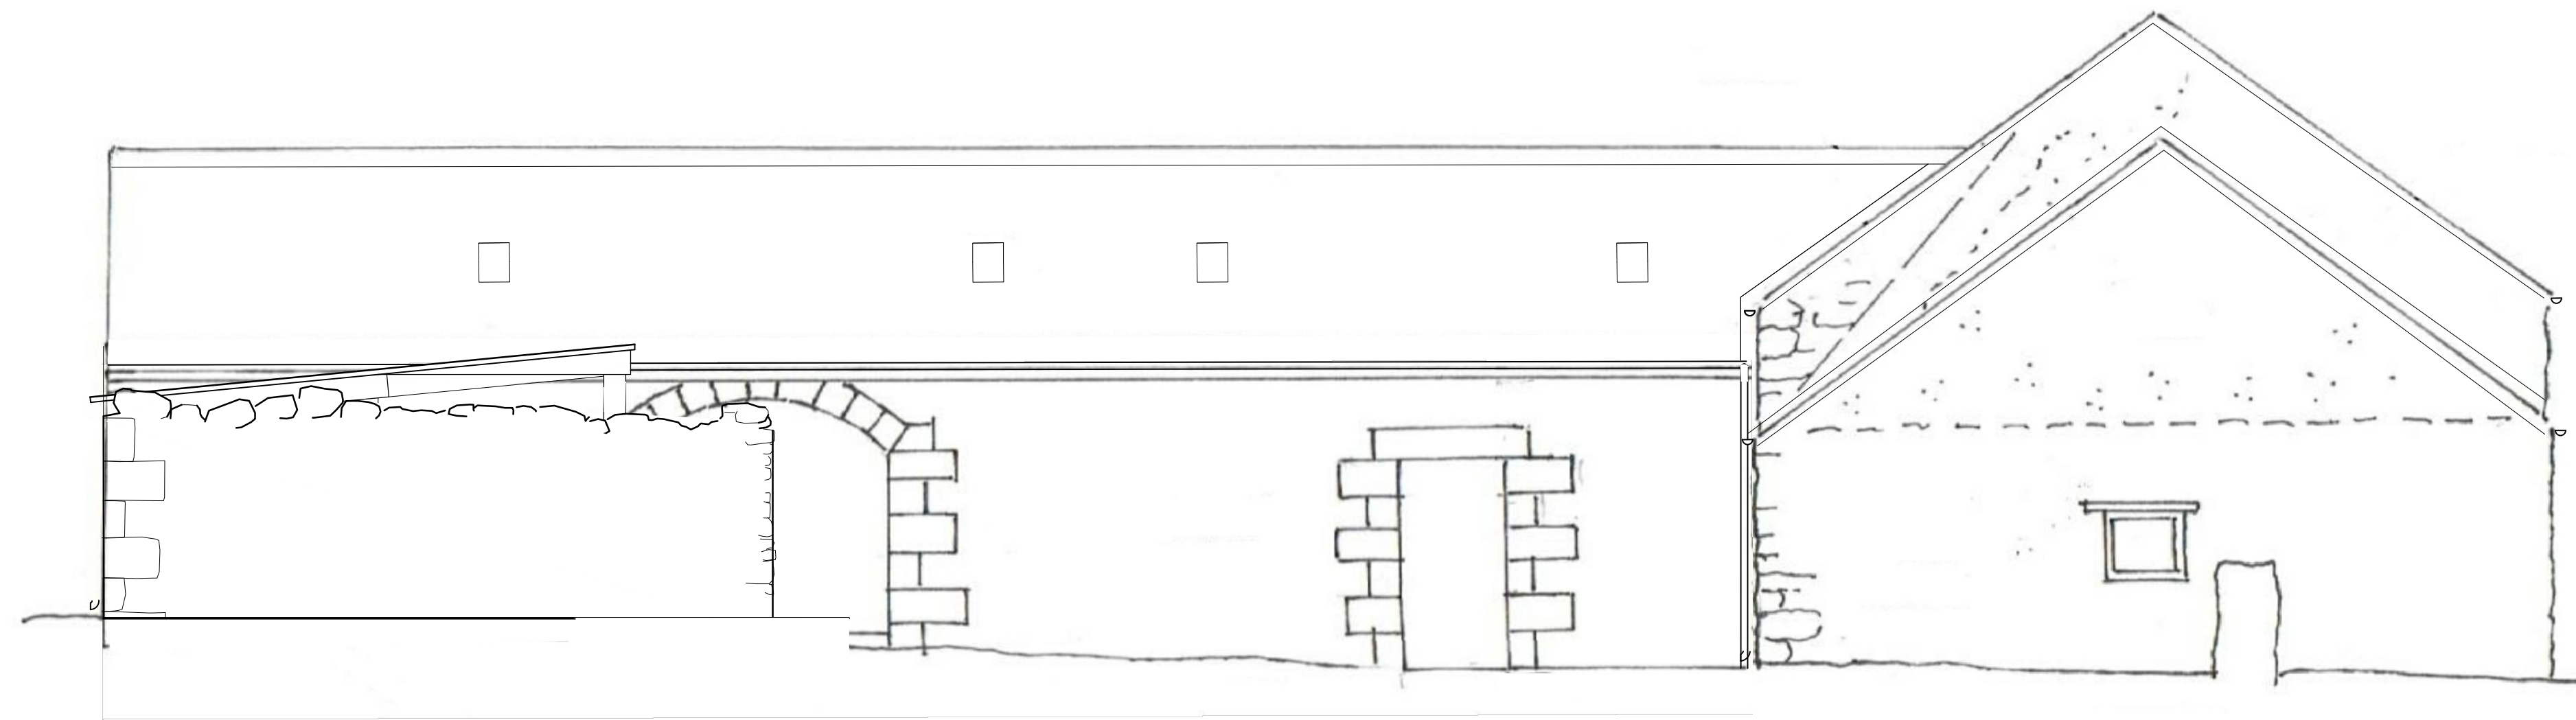

SOUTH ELEVATION 1:50

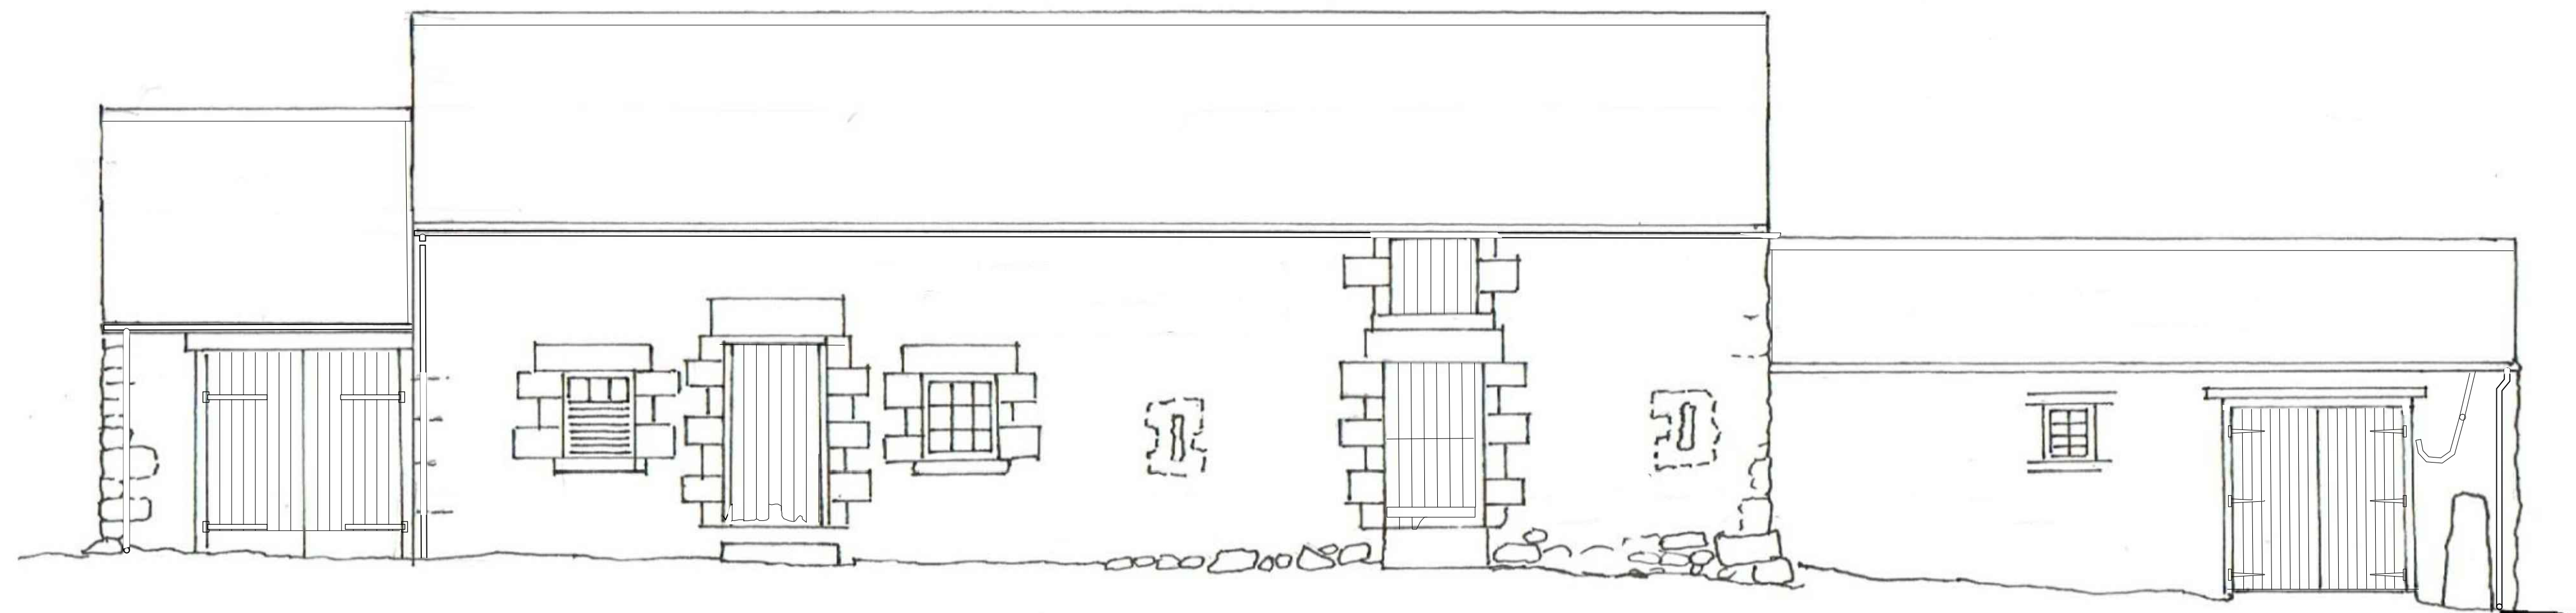

EAST ELEVATION 1:50