


PROPOSED DISH PLAN  
(1:20)

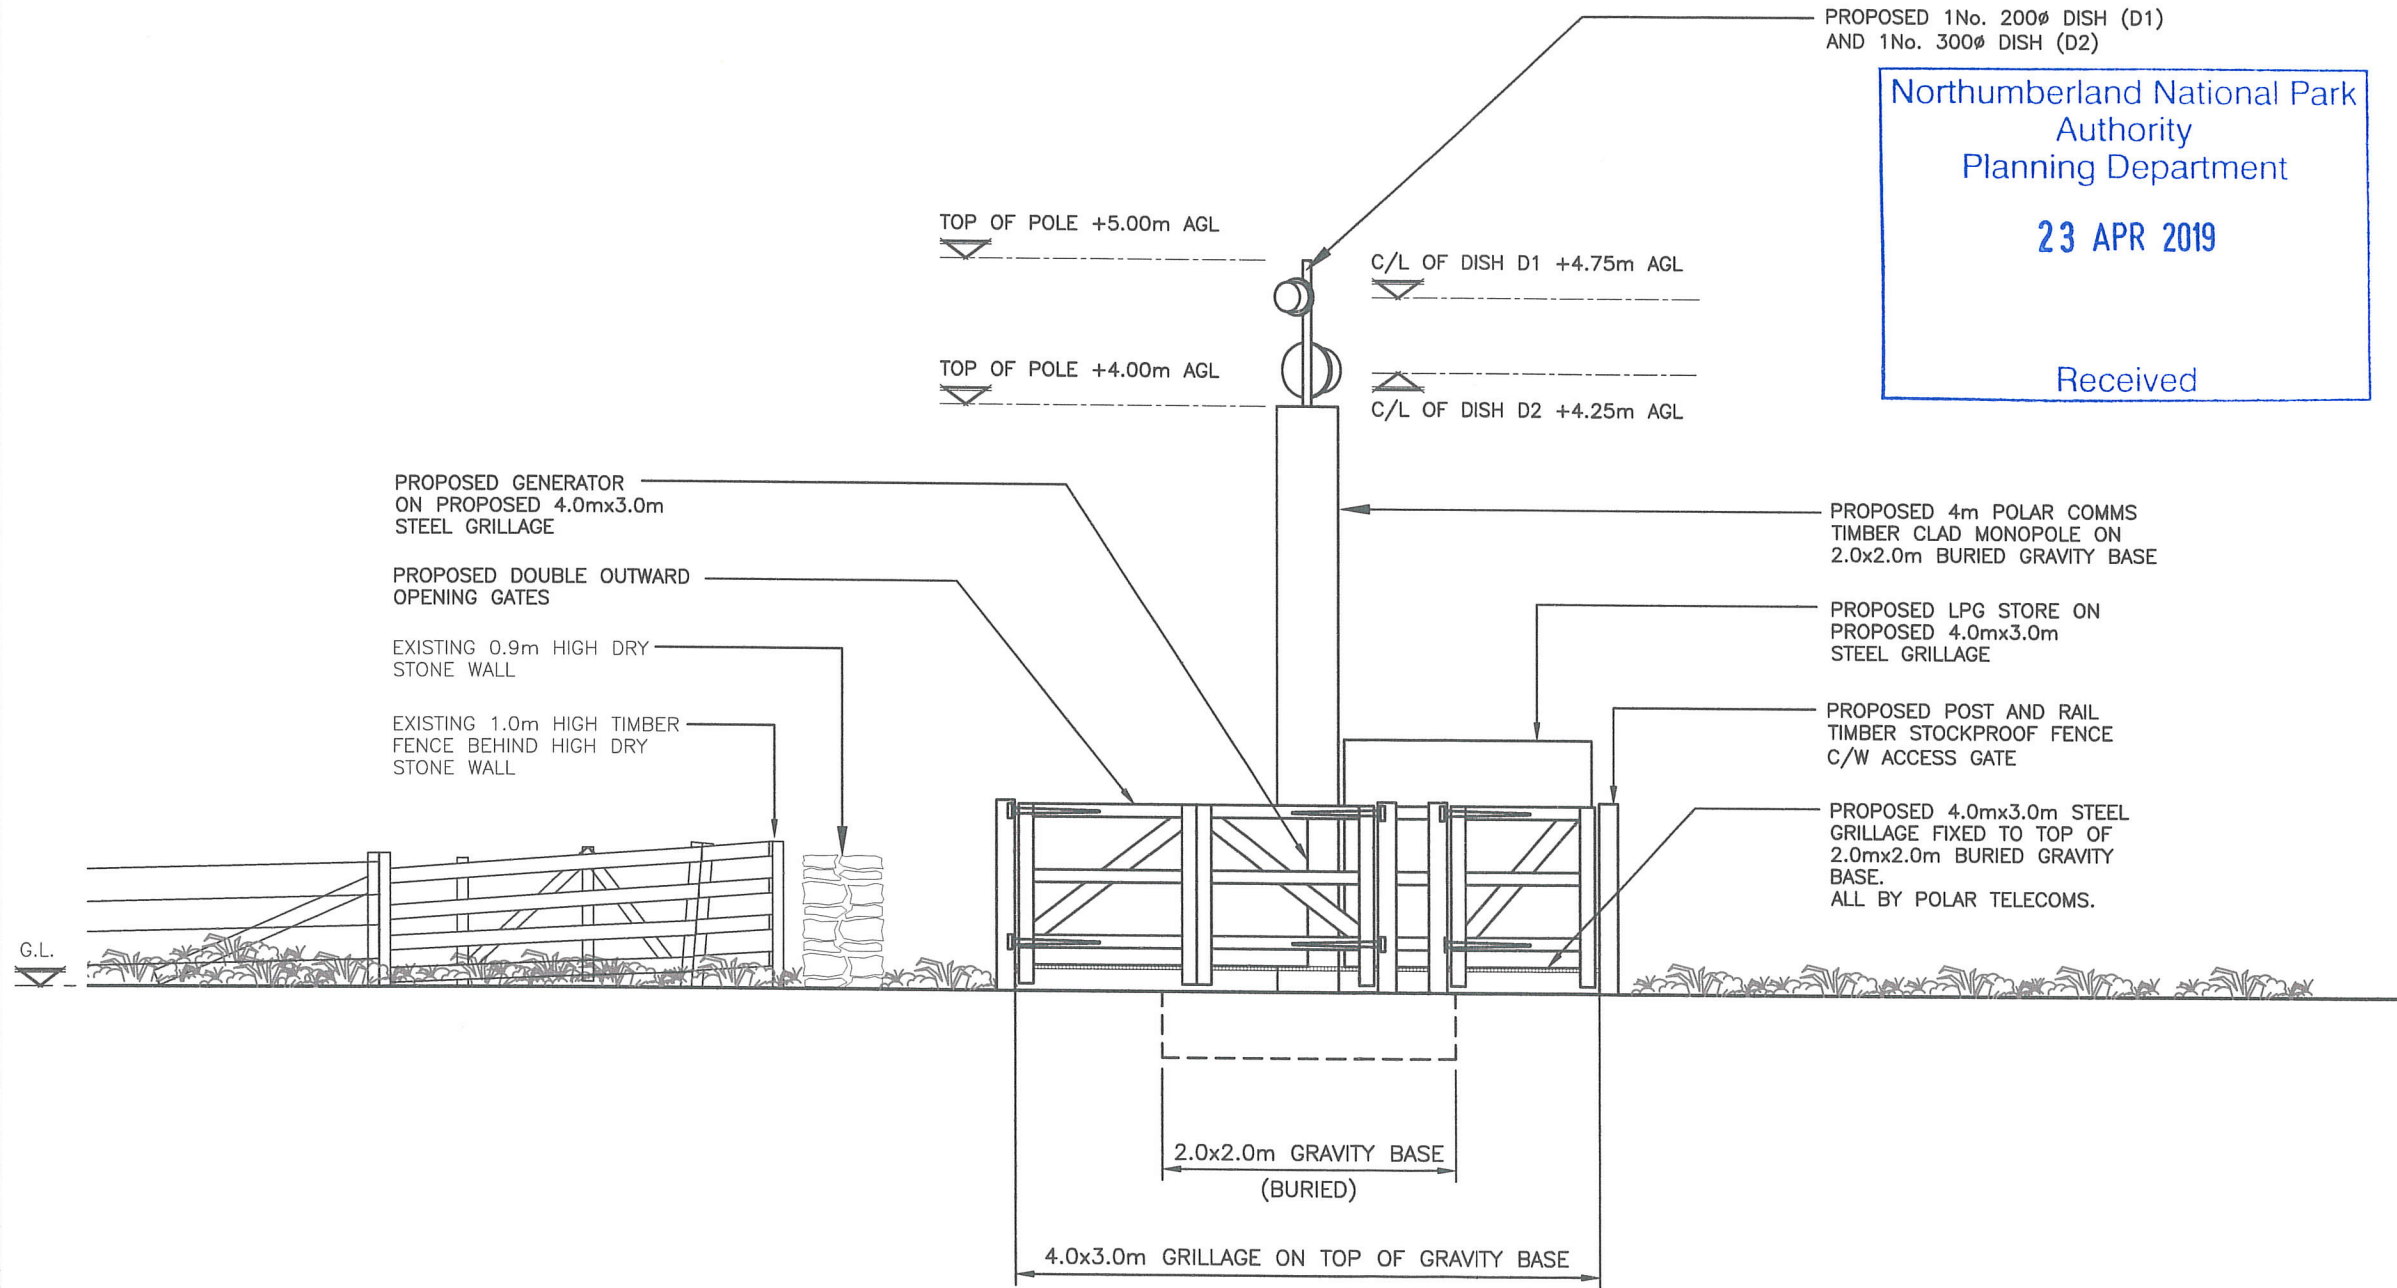

PROPOSED SOUTH ELEVATION  
(1:50)

Northumberland National Park  
Authority  
Planning Department  
  
23 APR 2019  
  
Received

ALL DIMENSIONS ARE IN mm UNLESS NOTED OTHERWISE

N.G.R	E: 400901	N: 616501				
CONCESSION REQUIRED		NO				
NOTES:						
Proposed Airwave Dish Schedule						
Antenna/ Dish Ref.	Dish Type	Size (mm)	Height c/l A.G.L. (m)	Antenna Bearing	Feeder Type	Cable Length (m)
D1	PARA	200	4.75	214.47	TBC	-
D2	PARA	300	4.25	67.21	TBC	-
Proposed Airwave Dish Link Schedule						
Dish Reference	Link Name	Segment				
D1	NHU994-NHU033	KXR793				
D2	NHU998-NHU994	KXR793				
E	Layout Updated	KS	-	01.04.19		
D	Layout Revised, Grillage Added	KS	-	08.03.19		
C	Link names corrected	DP	-	17.12.18		
B	Compound repositioned & layout revised	DP	DW	13.11.18		
A	Issued for Approval	DP	PC	26.07.18		
REV	MODIFICATION	BY	CH	DATE		
SEGMENT REF.	SITE CODE					
KXR793	NHU994					
Site Name		Opt.				
KNOCK HILL		-				
Site Address / Contact Details						
KNOCK HILL LAND TO THE NORTH OF CAR PARK NEAR BRANDON NE66 4LT						
Drawing Title:						
PROPOSED SITE ELEVATION						
Purpose of issue:		Dwg Rev:				
PLANNING		E				
Drawing Number:						
300						
Surveyed By:	Original Sheet Size:	Pack Issue:				
SSH	A3	E				
Drawn:	Date:	Checked:				
DP	26.07.18	PC				
		Date:				
		26.07.18				