


Internal crevice roost sites

Unit 1 ▽

Unit 2

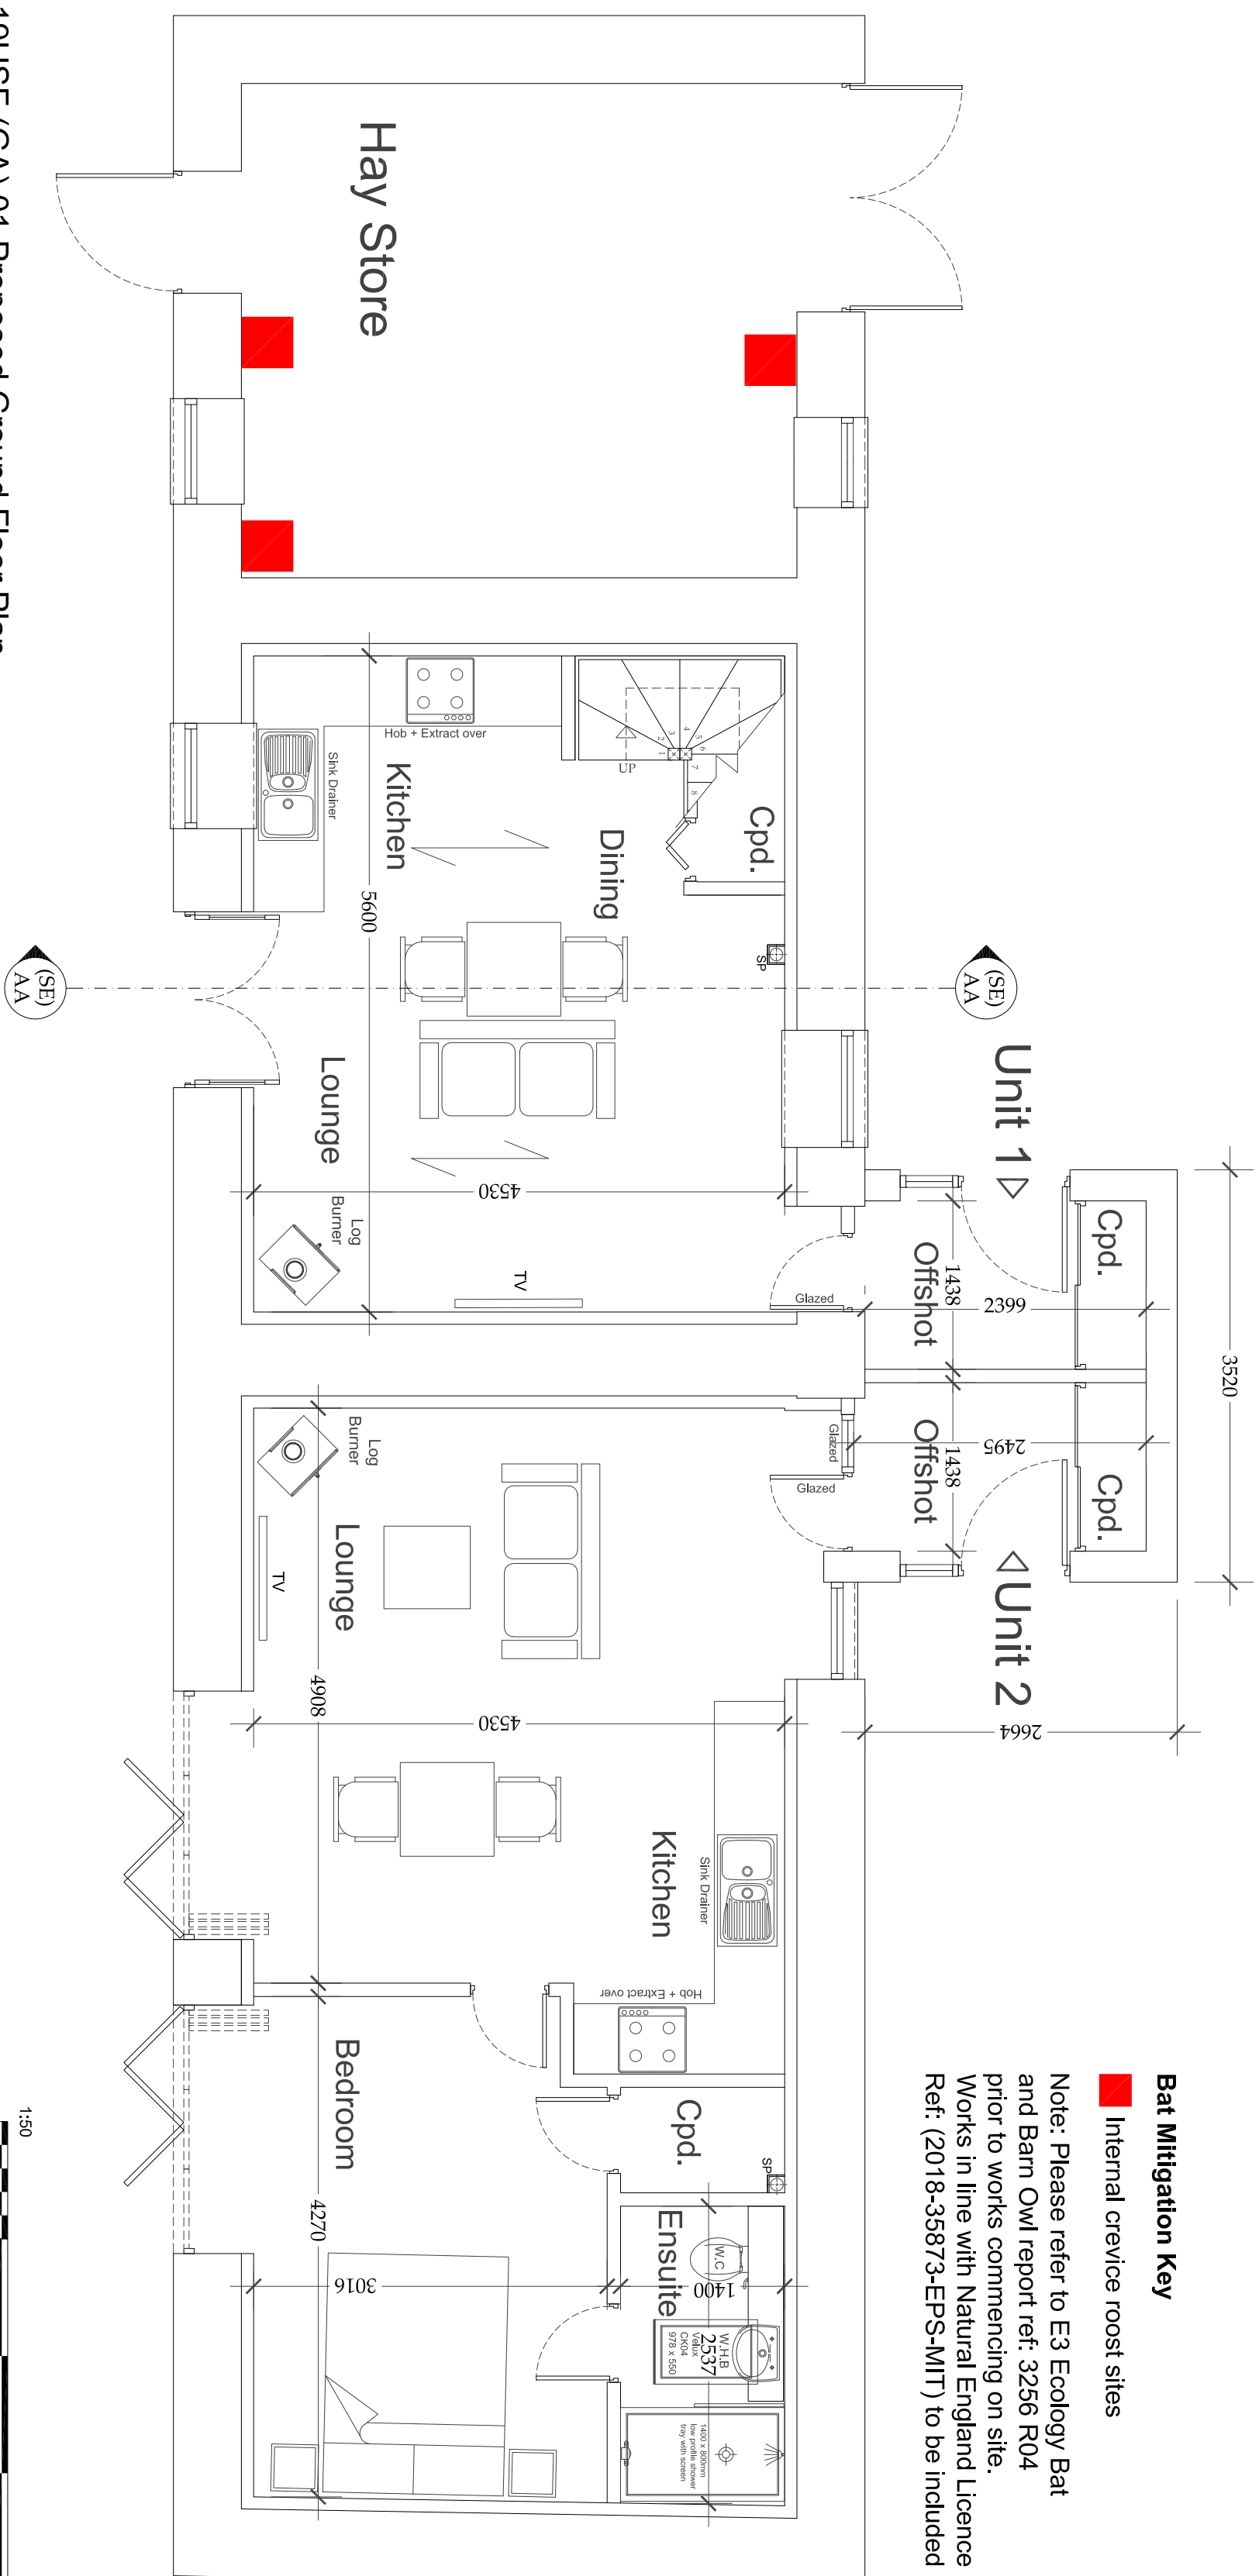

Please do not sealate from this drawing. Any errors, omissions and discrepancies are to be reported to Interiors Architectural Design (IAD) Ltd in time. The contractor must check, and verify the dimensions of the whole site and buildings, including levels, sewer inlets and window openings prior to commencing work. This drawing is to be read with and checked against any specialist drawings, including those of the Structural Engineer prior to works commencing. The contractor must work in strict compliance with all British Standards, Building Regulations, Acts of Parliament and European Legislation. This drawing and the work shown are copyright of IAD Ltd and cannot be copied without consent.

Approved: _____**insight**

Proposed
Ground Floor &
First Floor Plans

Scale: 1/50 @ A2 Date: May '11

Drawn: MR Auth:

19HSF (GA) 01-02