



PROPOSED LIVESTOCK / GENERAL PURPOSE AGRICULTURAL BUILDING AT WALLTOWN FARM, GREENHEAD, BRAMPTON. CA8 7JD

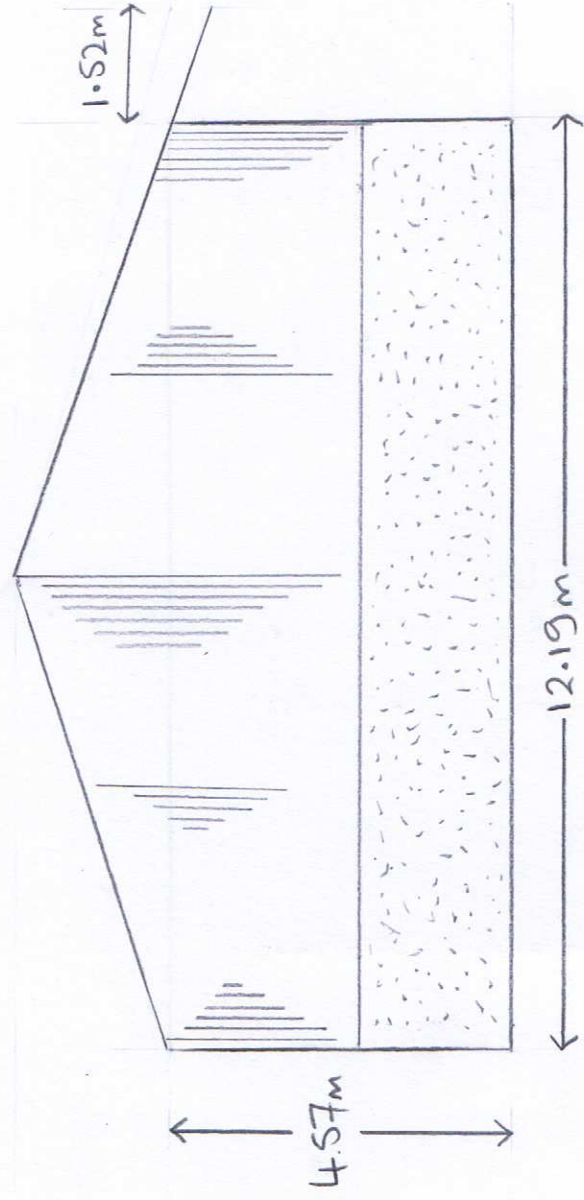

WEST ELEVATION

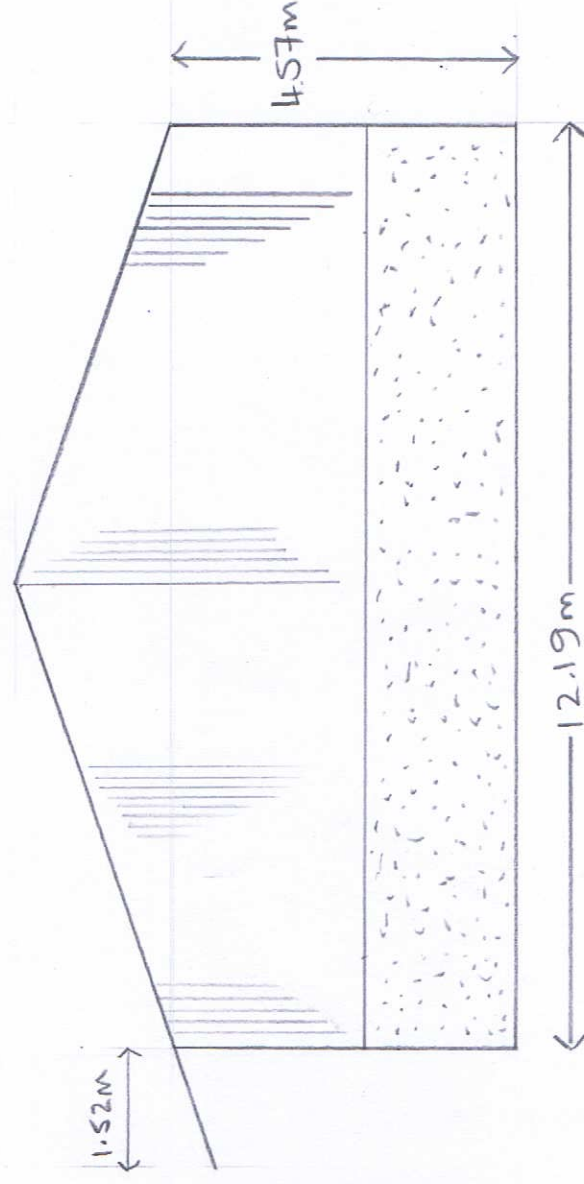

EAST ELEVATION


• SCALE 1:100 @ A3 • August 2019

• MATERIALS - ROOF - FIBRE CEMENT SHEETS WITH ROOF LIGHTS, NATURAL COLOUR


WALLS - "YORKSHIRE BOARDING" DOWN TO 2M PRE CAST CONCRETE
PANELS (GREY)

DRAWING 1 OF 3 Cool #


PROPOSED LIVESTOCK / GENERAL PURPOSE AGRICULTURAL BUILDING AT WALLTOWN FARM, GREENHEAD, BRAMPTON. CA8 7JD

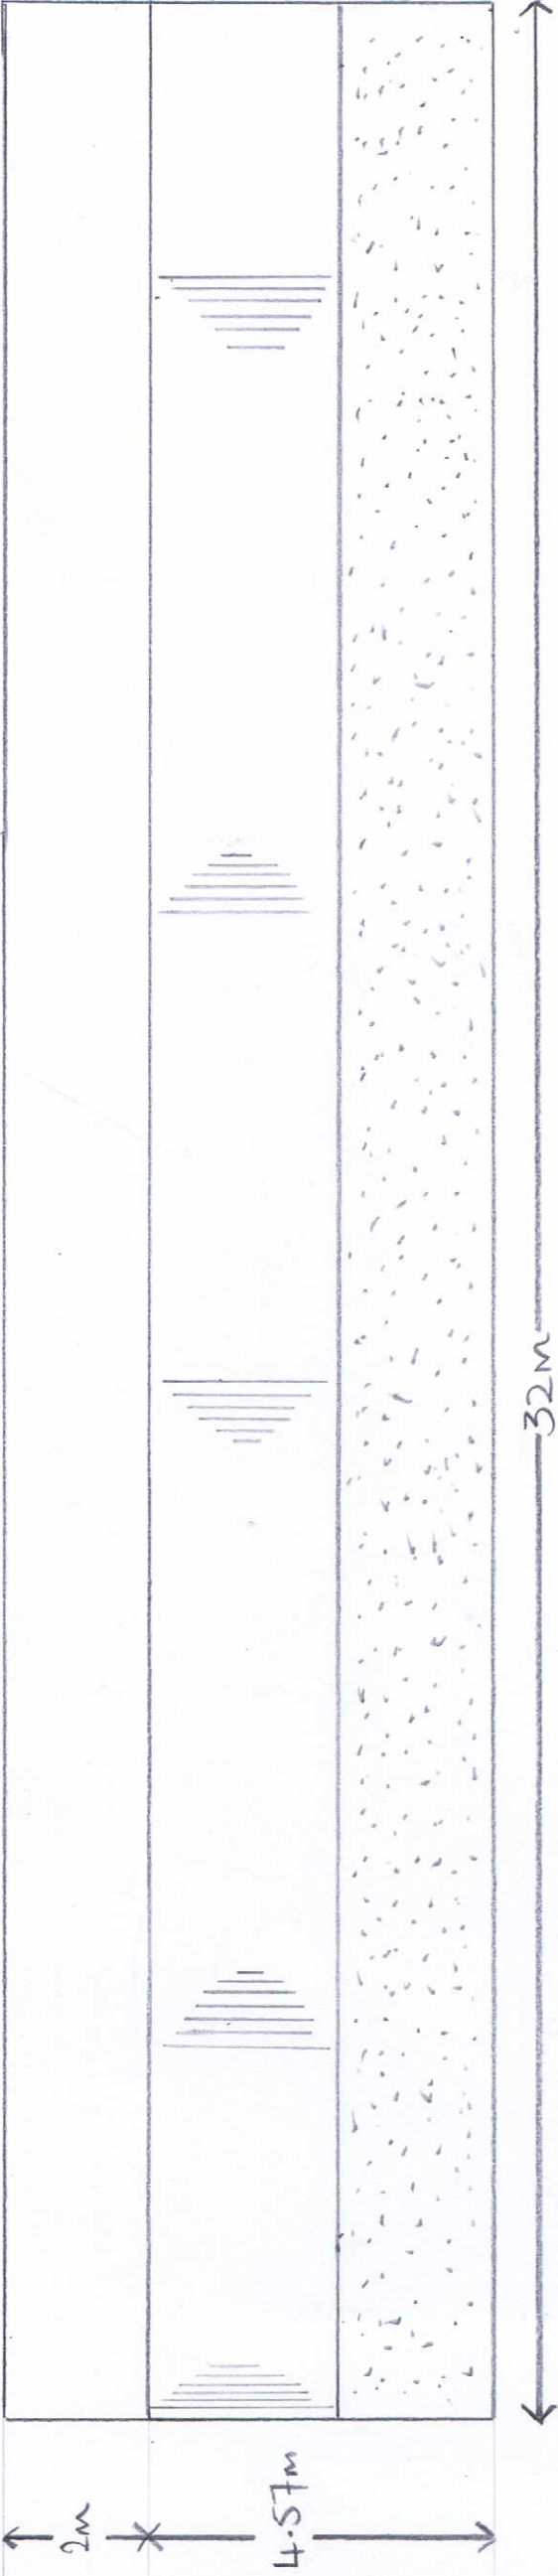

NORTH ELEVATION

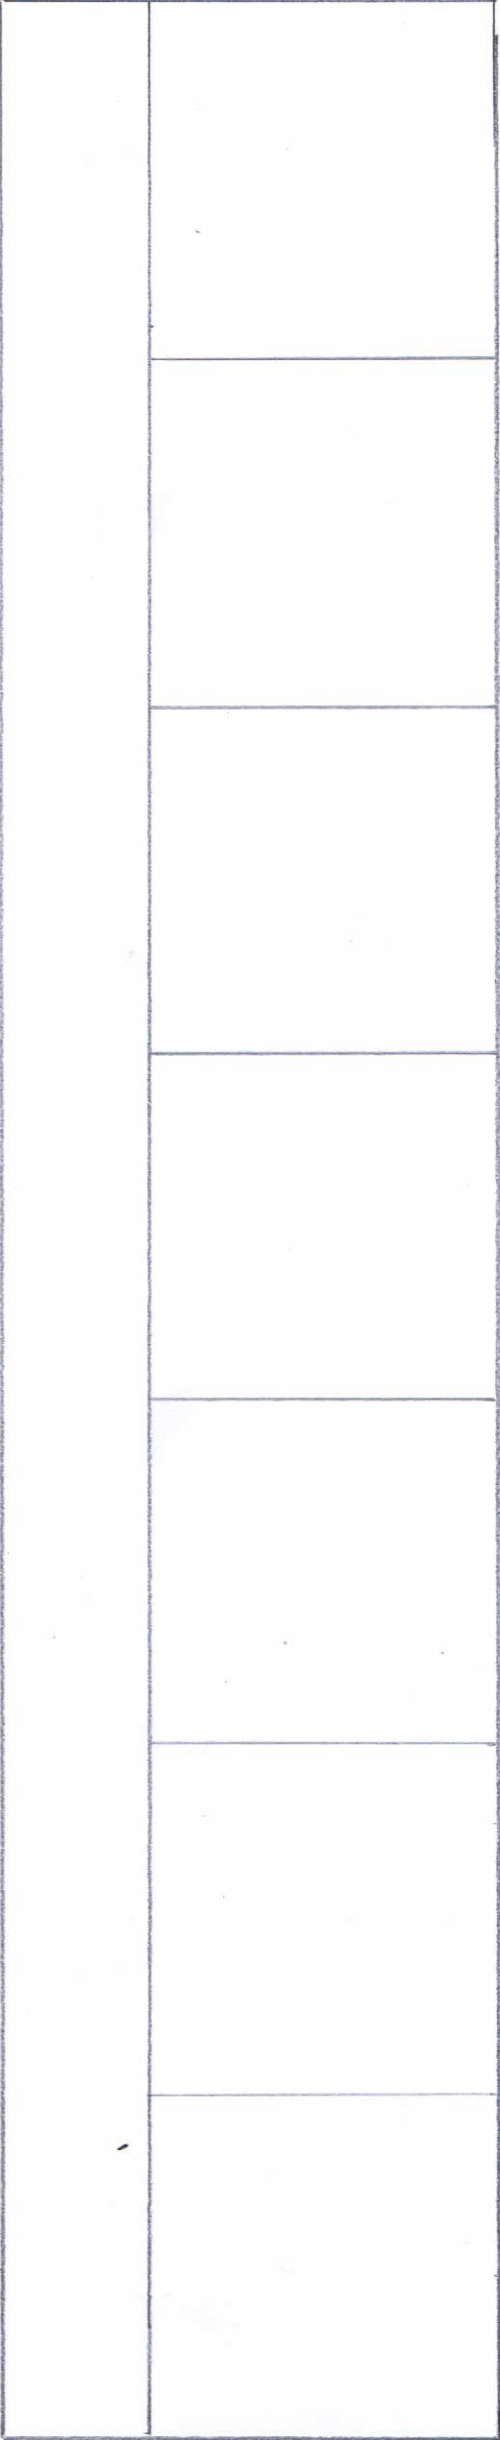

SOUTH ELEVATION

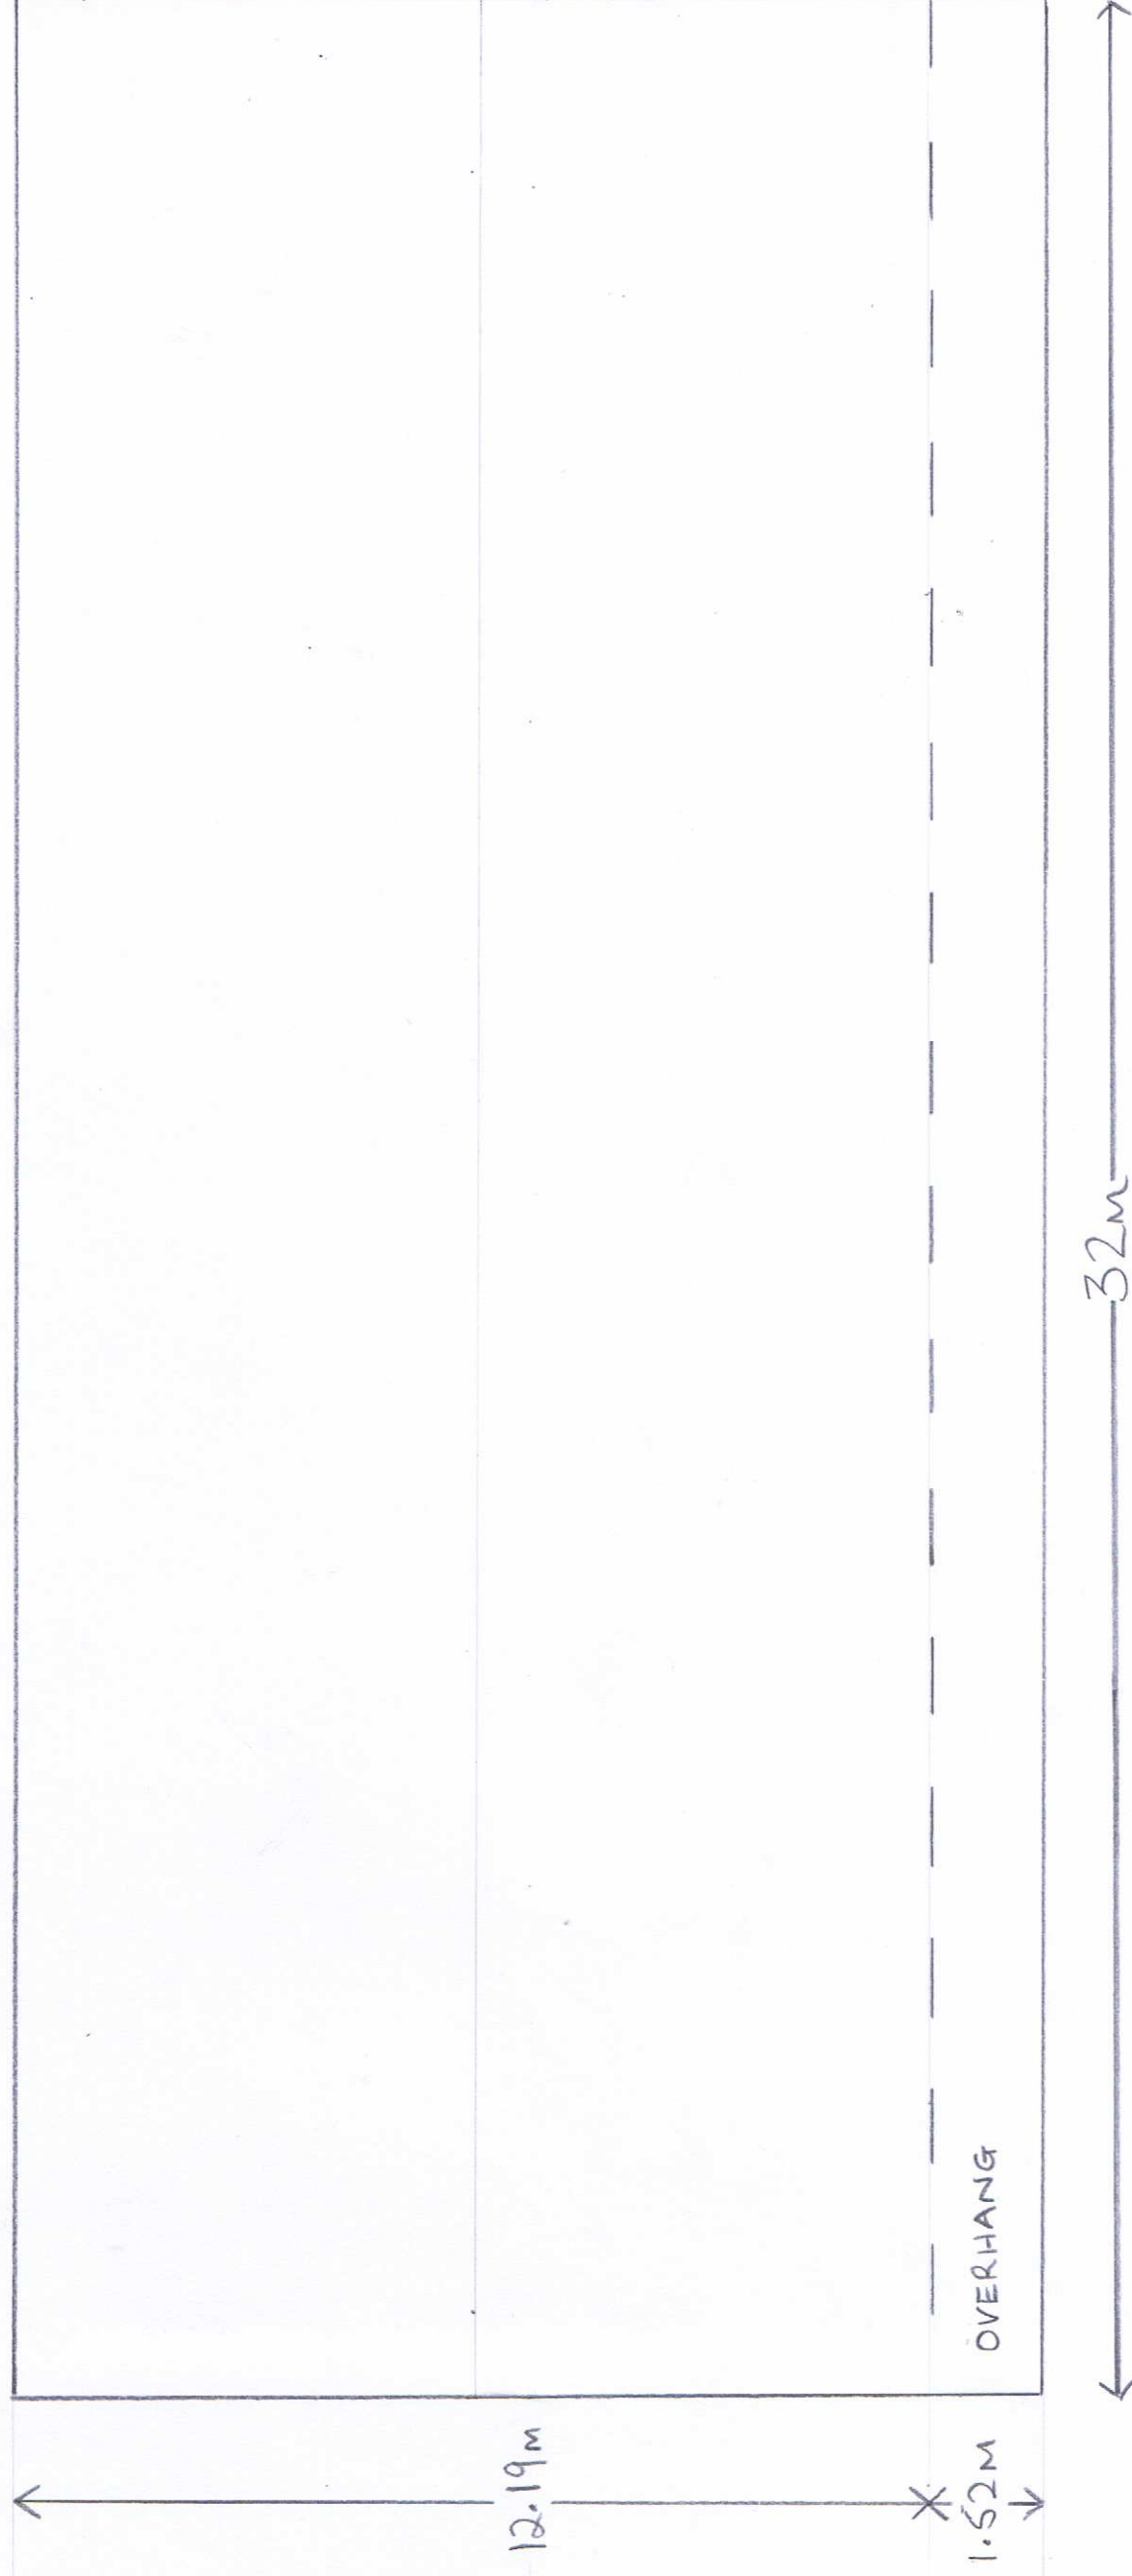

ROOF ELEVATION.