


19TCE (GA) 02 First Floor Plan

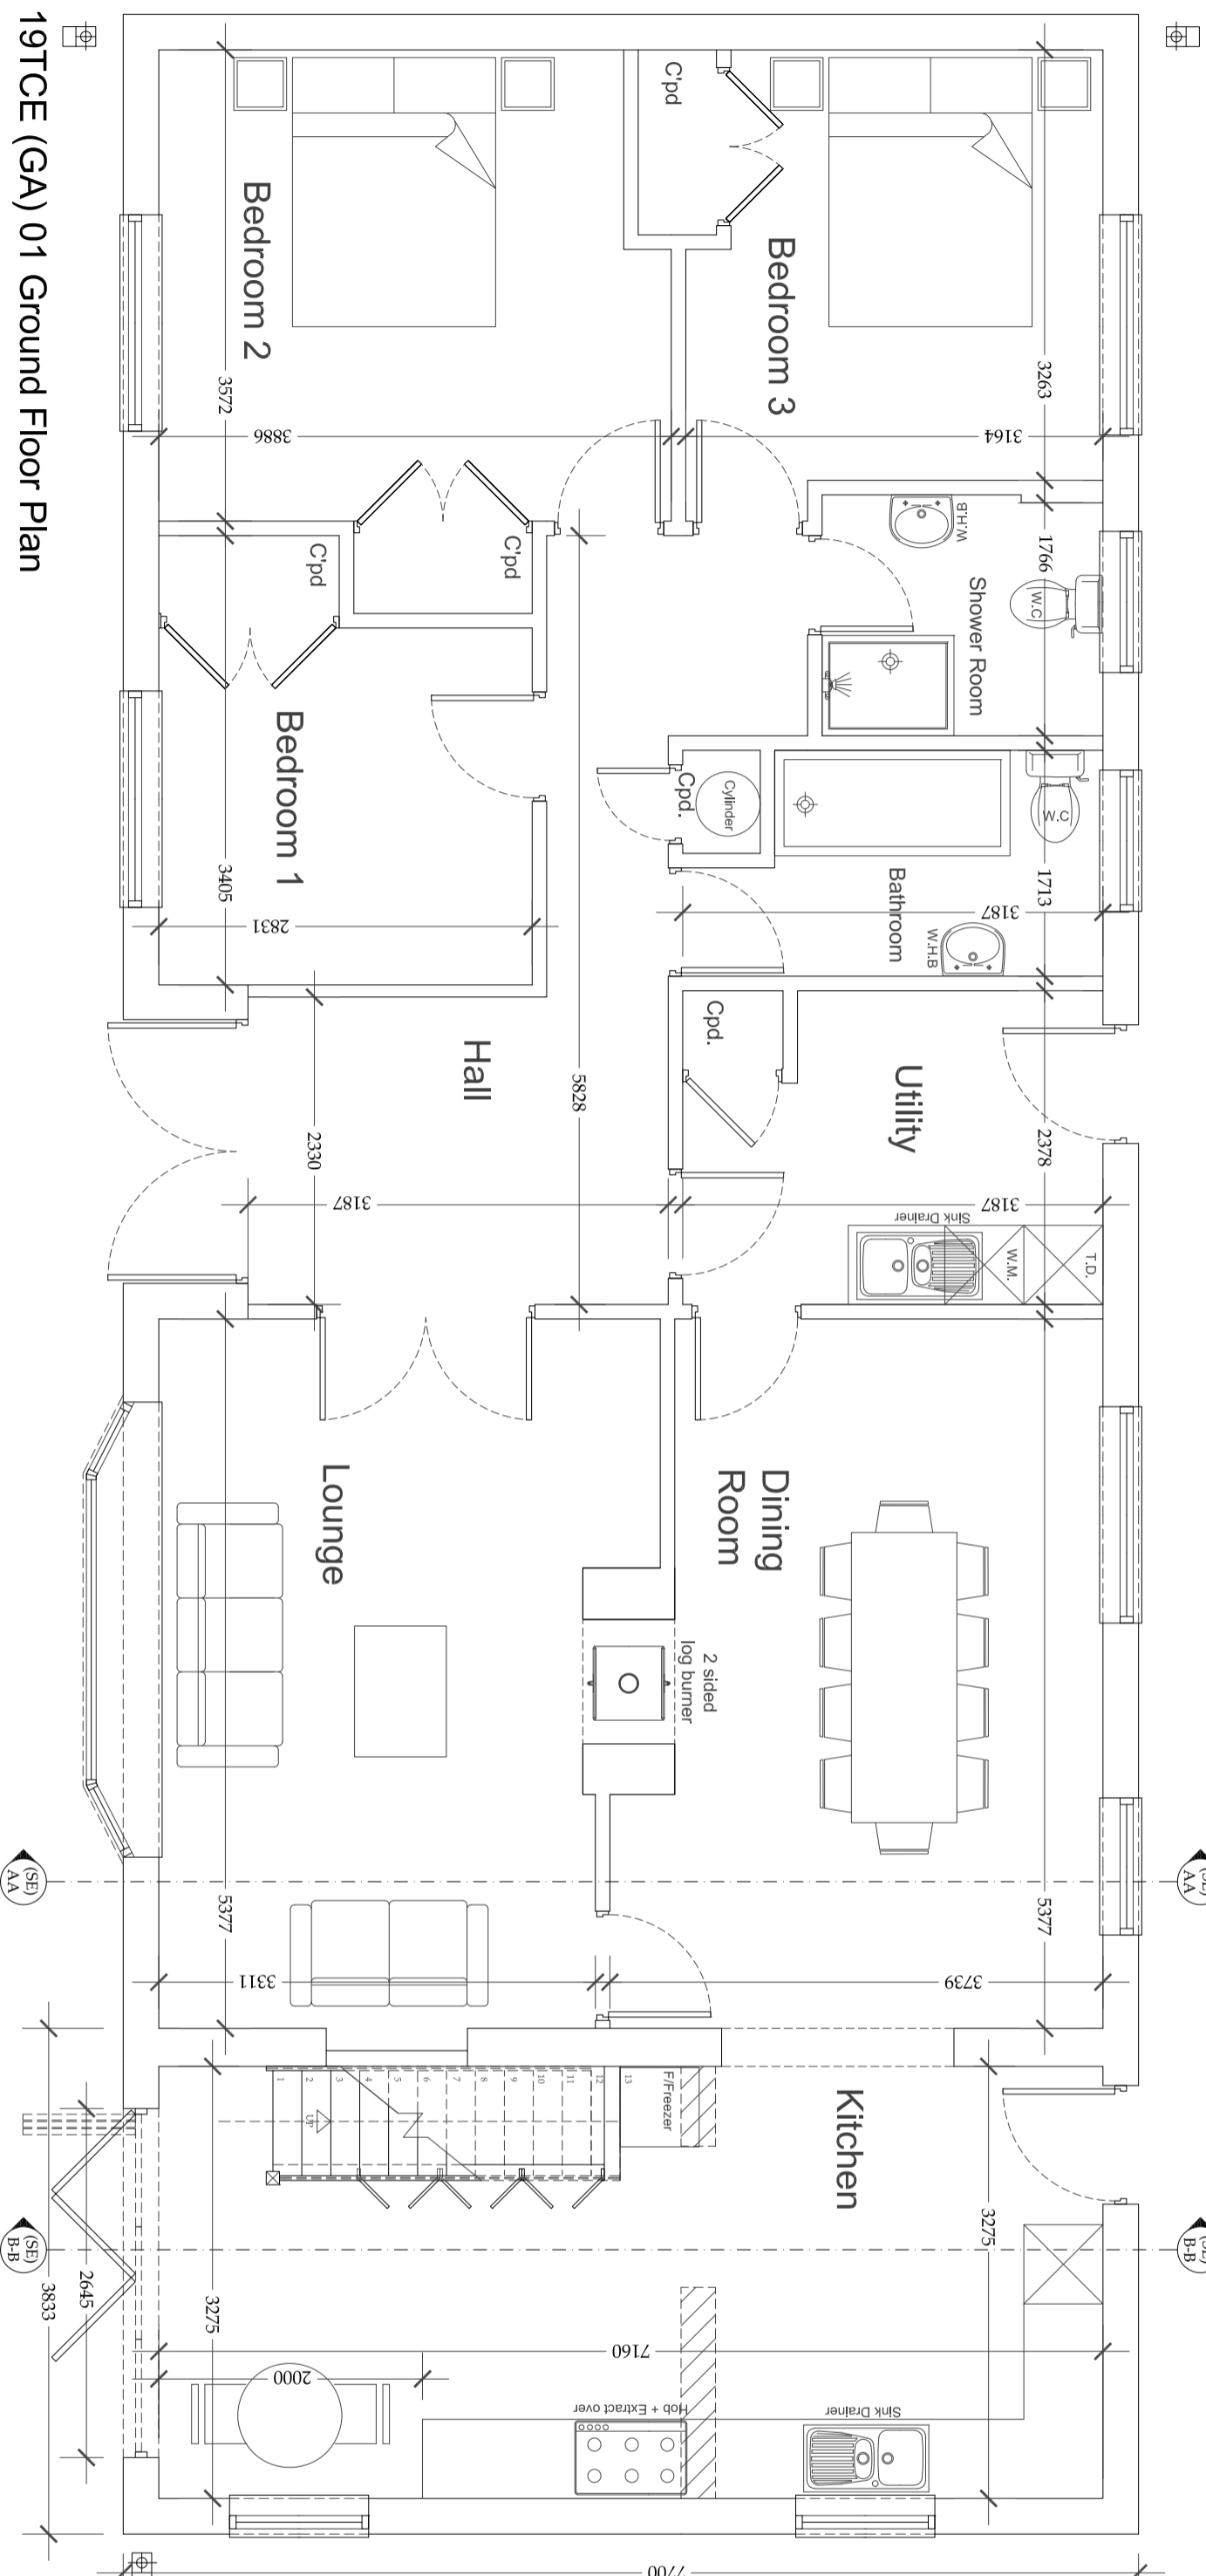

19TCE (GA) 01 Ground Floor Plan

Revision	Description	Date

Please do not scale from this drawing. Any errors, omissions and discrepancies are to be reported to Insight Architectural Design (IAD) Ltd prior to use. The contractor must check and verify the dimensions of the whole site and building, including the location of all existing and proposed structures, and commencing work. This drawing is to be read with and checked against any specialist drawings, including those of the Structural Engineer prior to construction. The drawing is to be read with strict compliance with all British Standards, Building Regulations, Acts of Parliament and European Legislation. This drawing and the work shown are the copyright of IAD Ltd and cannot be copied without consent.

Drawing Status:	Approval
Proposed Extension	
The Craft	
Elsdon	

**insight**  
Architectural Design  
19TCE (GA) 01-02

Proposed Extension  
The Craft  
Elsdon  
Proposed Floor &  
First Floor Plans  
Scale: 1/50 @ A2 Date: Jul 19  
Drawn: MK  
Auth: AMH

19TCE (GA) 01-02