


19TCE (GA) 02 First Floor Plan

**Bat Mitigation Key**  
■ Build-in WoodStone Bat Box

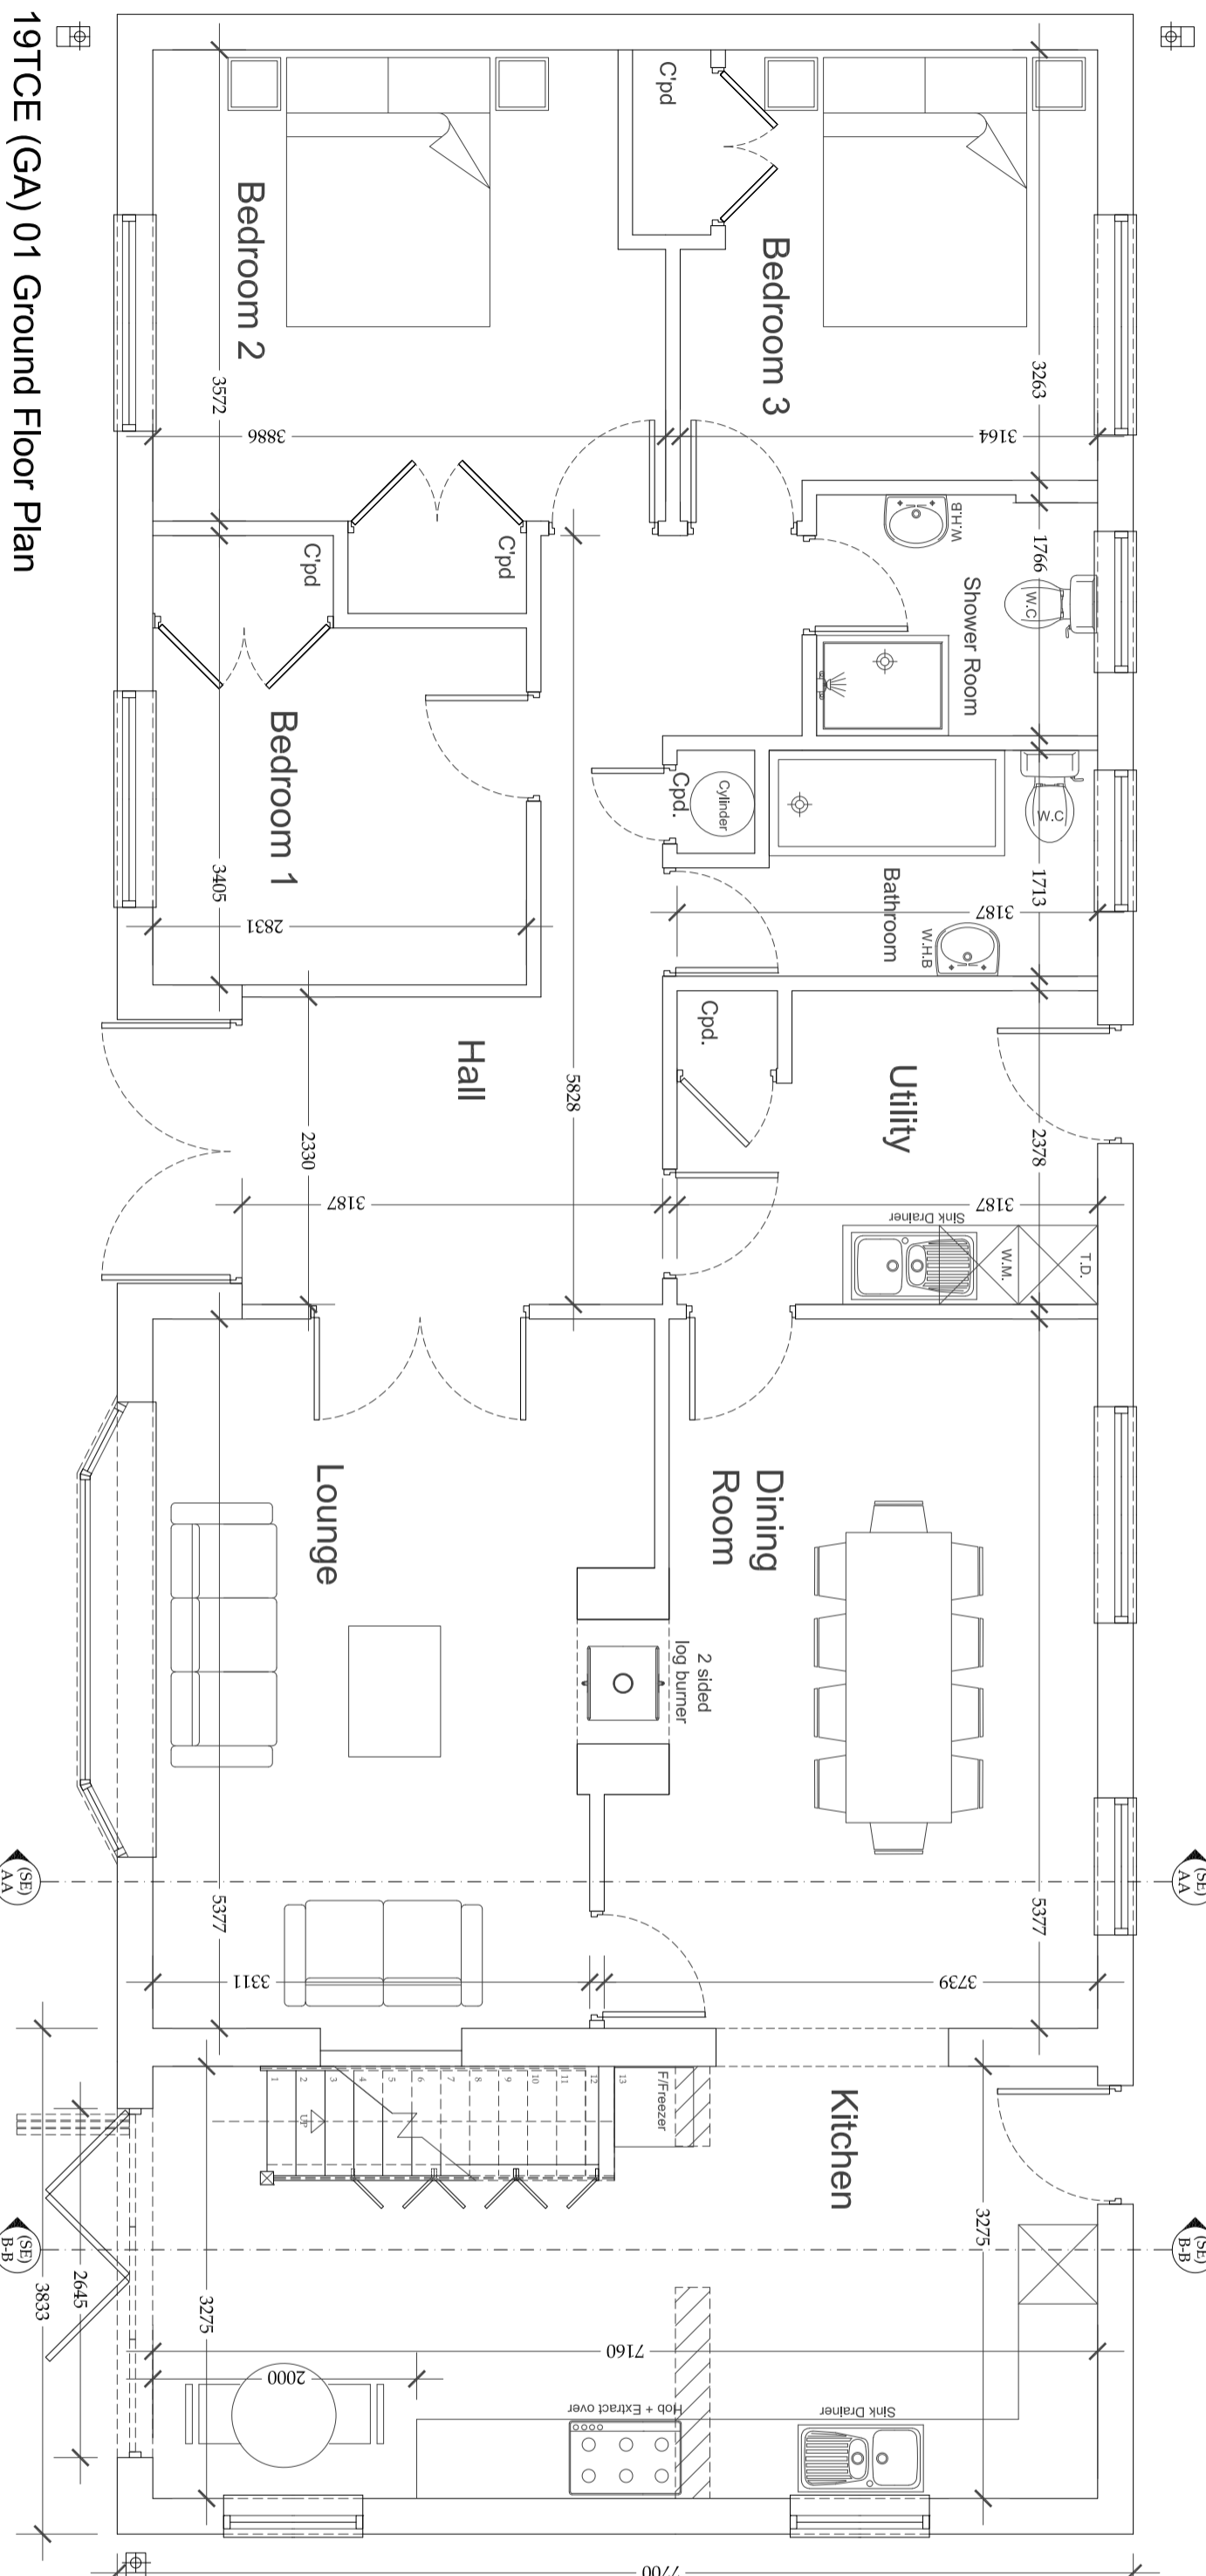

19TCE (GA) 01 Ground Floor Plan

Revision	Description	Date
A	Bat mitigation added	08/08/19

Please do not scale from this drawing. Any errors, omissions and discrepancies are to be reported to Insight Architectural Design (IAD) Ltd prior to use. The contractor must check and verify the dimensions of the whole site and building, including the proposed extension, and confirm the same with the architect. This drawing is to be read with and checked against any specialist drawings, including those of the Structural Engineer prior to construction. It is the contractor's responsibility to check compliance with all British Standards, Building Regulations, Acts of Parliament and European Legislation. This drawing and the work shown are the copyright of IAD Ltd and cannot be copied without consent.

Drawing Status: Approval

**insight**  
 Architectural Design  
 Proposed Extension  
 The Croft  
 Eidsdon  
 Proposed Ground Floor & First Floor Plans  
 Scale: 1/50 @ A2 Date: Jul 19  
 Drawn: MK  
 Auto: MK  
 19TCE (GA) 01-02