



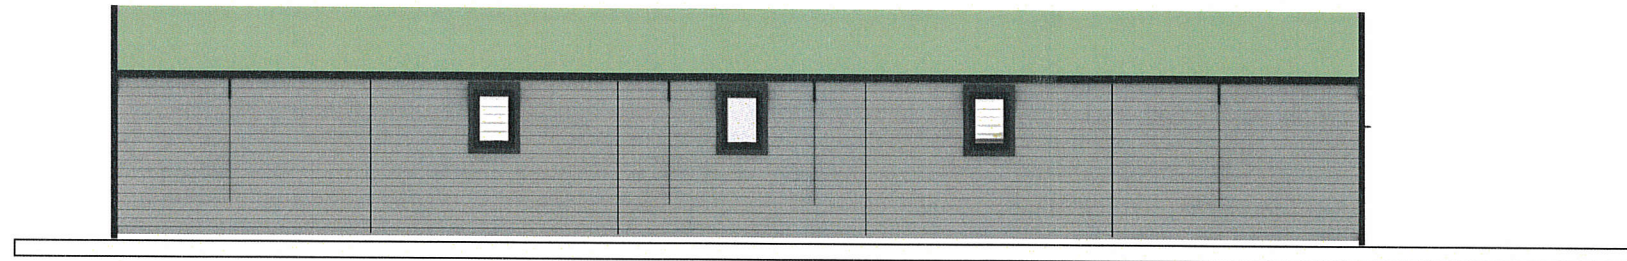


South elevation



North elevation

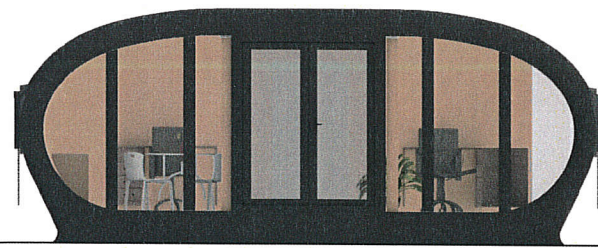

West elevation

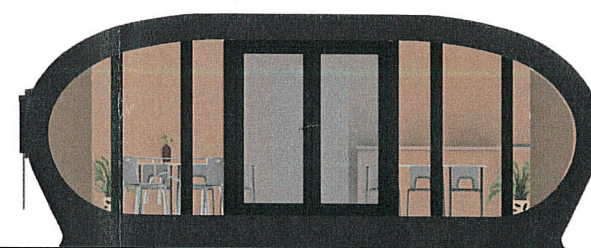

East elevation

Title/client:
Vindolanda
Charitable
Trust

Project no:

Drawn by:
Ben Williams

Scale:
1:100 at A3

Date/revision no:
August 2019
Revision C

Revision notes:
cladding updated

