





006

Site elevations

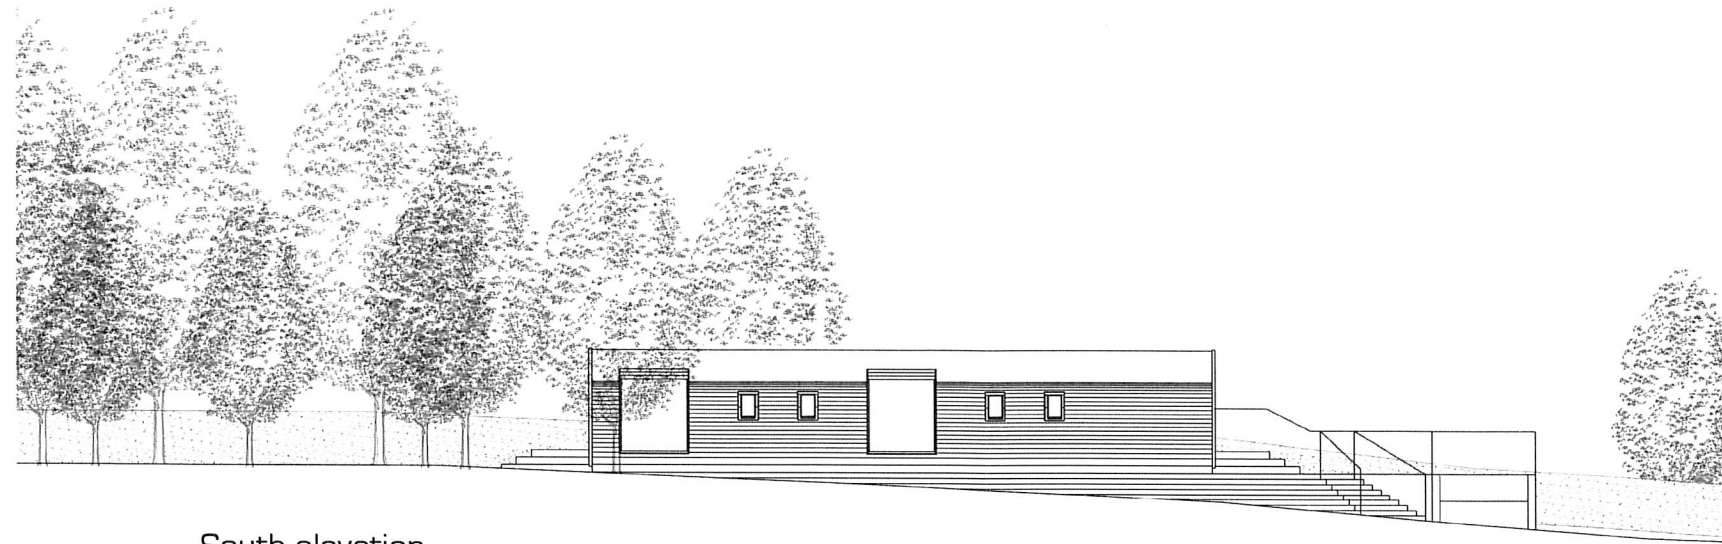

South elevation

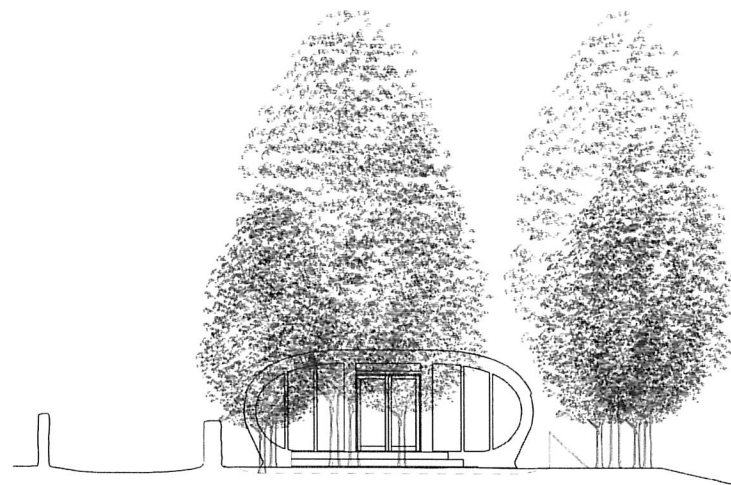

West elevation

Title/client:
Vindolanda
Charitable
Trust

Project no:

Drawn by:
Ben Williams

Scale:
1:200 at A3

Date/revision no:
July 2019
Revision A

Revision notes:

