


CDM REGULATIONS
SIGNIFICANT OR UNUSUAL HAZARDS ARE HIGHLIGHTED BELOW:

SAFE METHODS OF WORK ARE THE RESPONSIBILITY OF THE CONTRACTOR
AND ARE TO BE IDENTIFIED IN THE HEALTH AND SAFETY PLAN

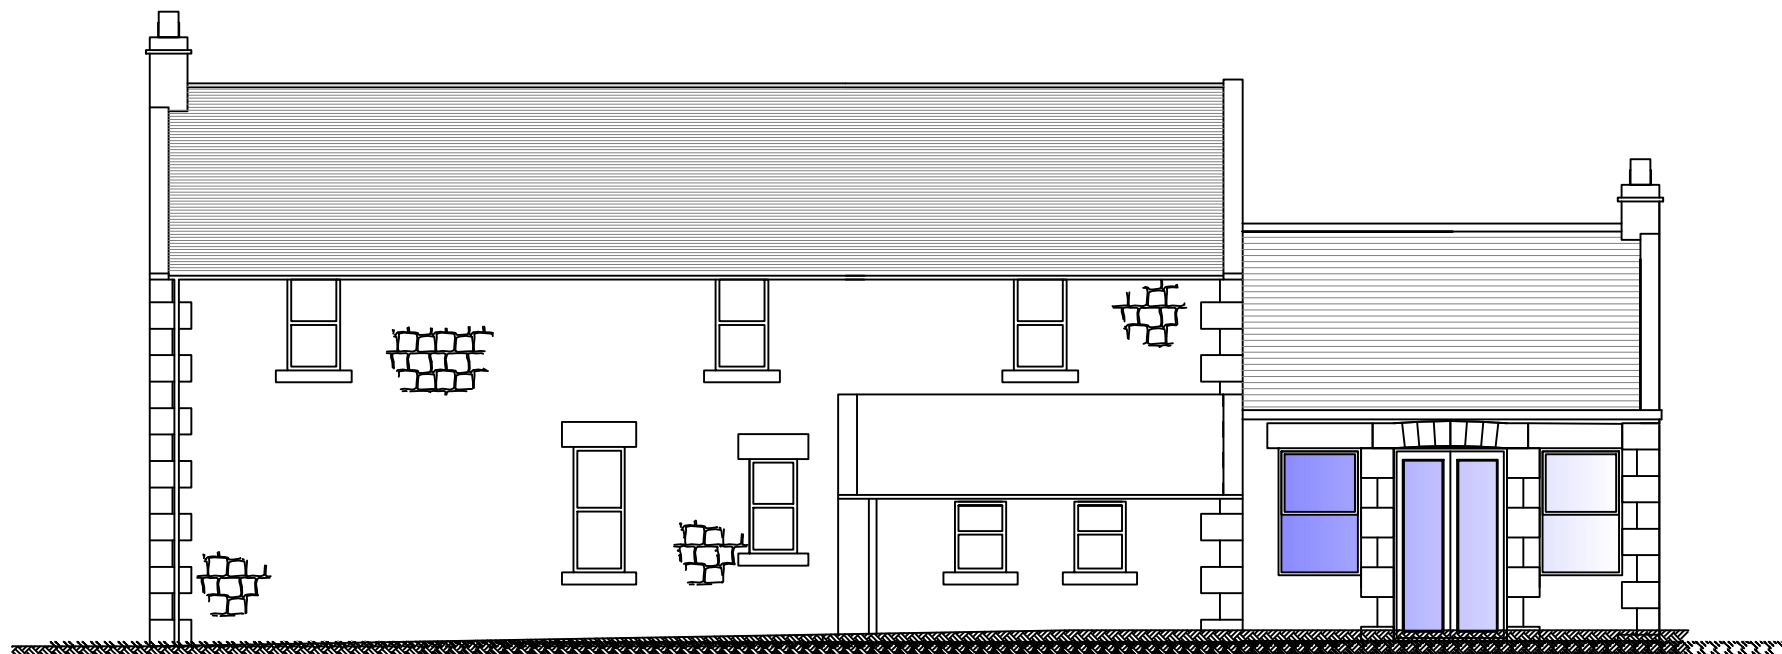


FRONT ELEVATION AS PROPOSED




REAR ELEVATION AS PROPOSED







SIDE ELEVATION AS PROPOSED

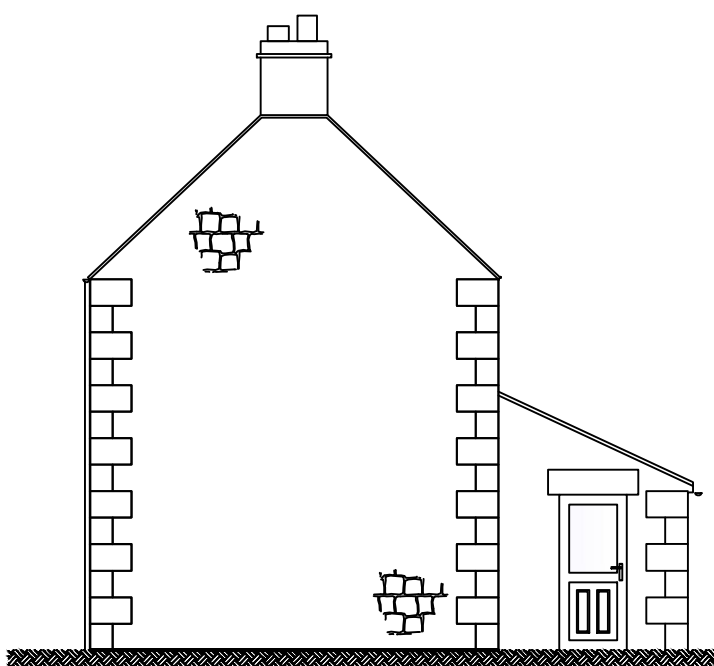



SIDE ELEVATION AS PROPOSED

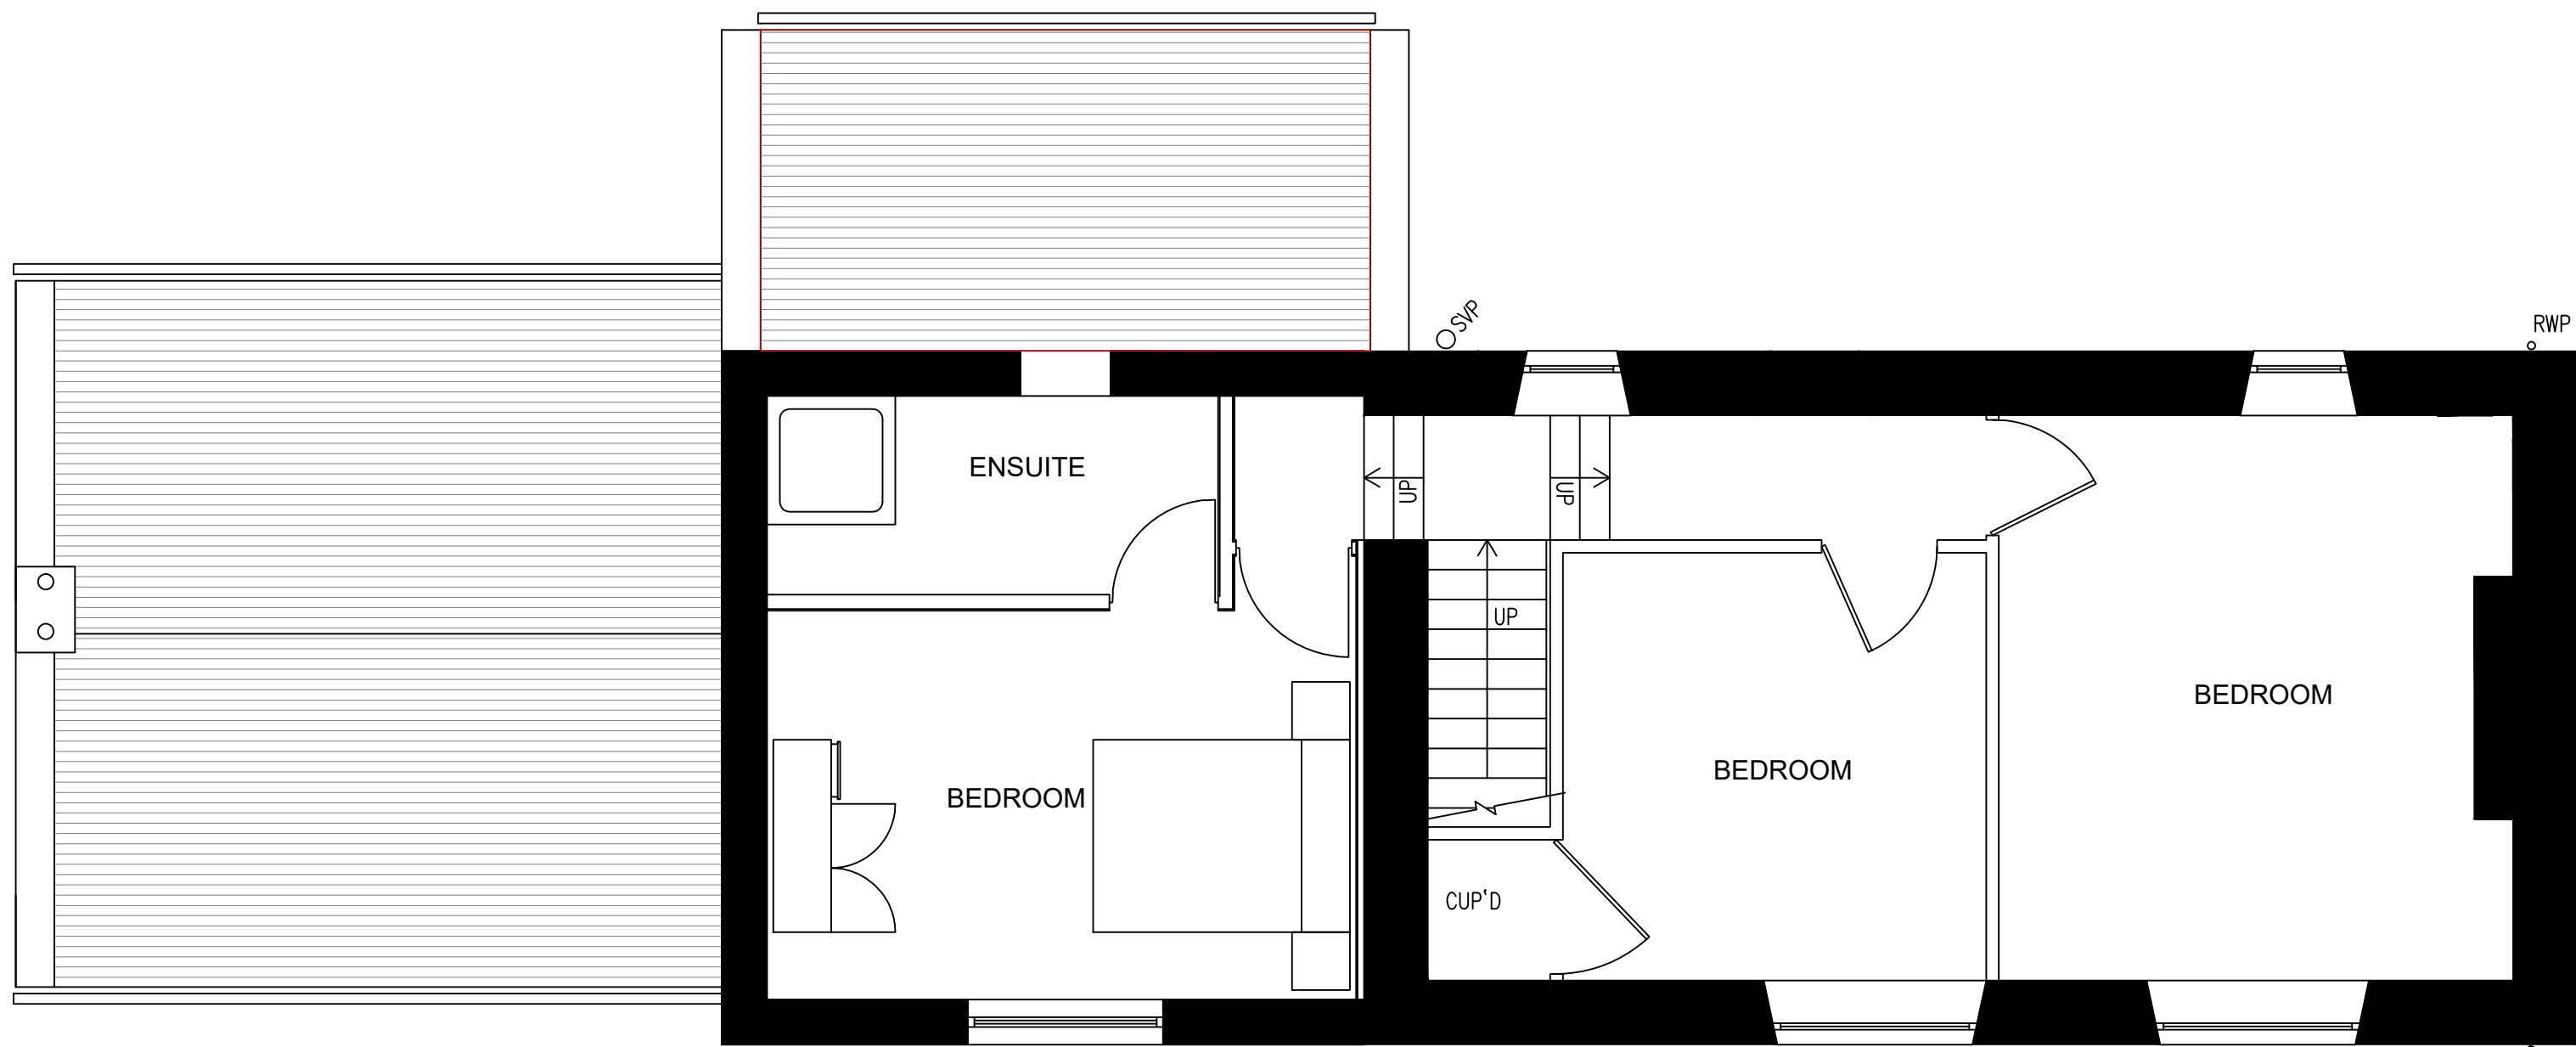

FIRST FLOOR AS PROPOSED

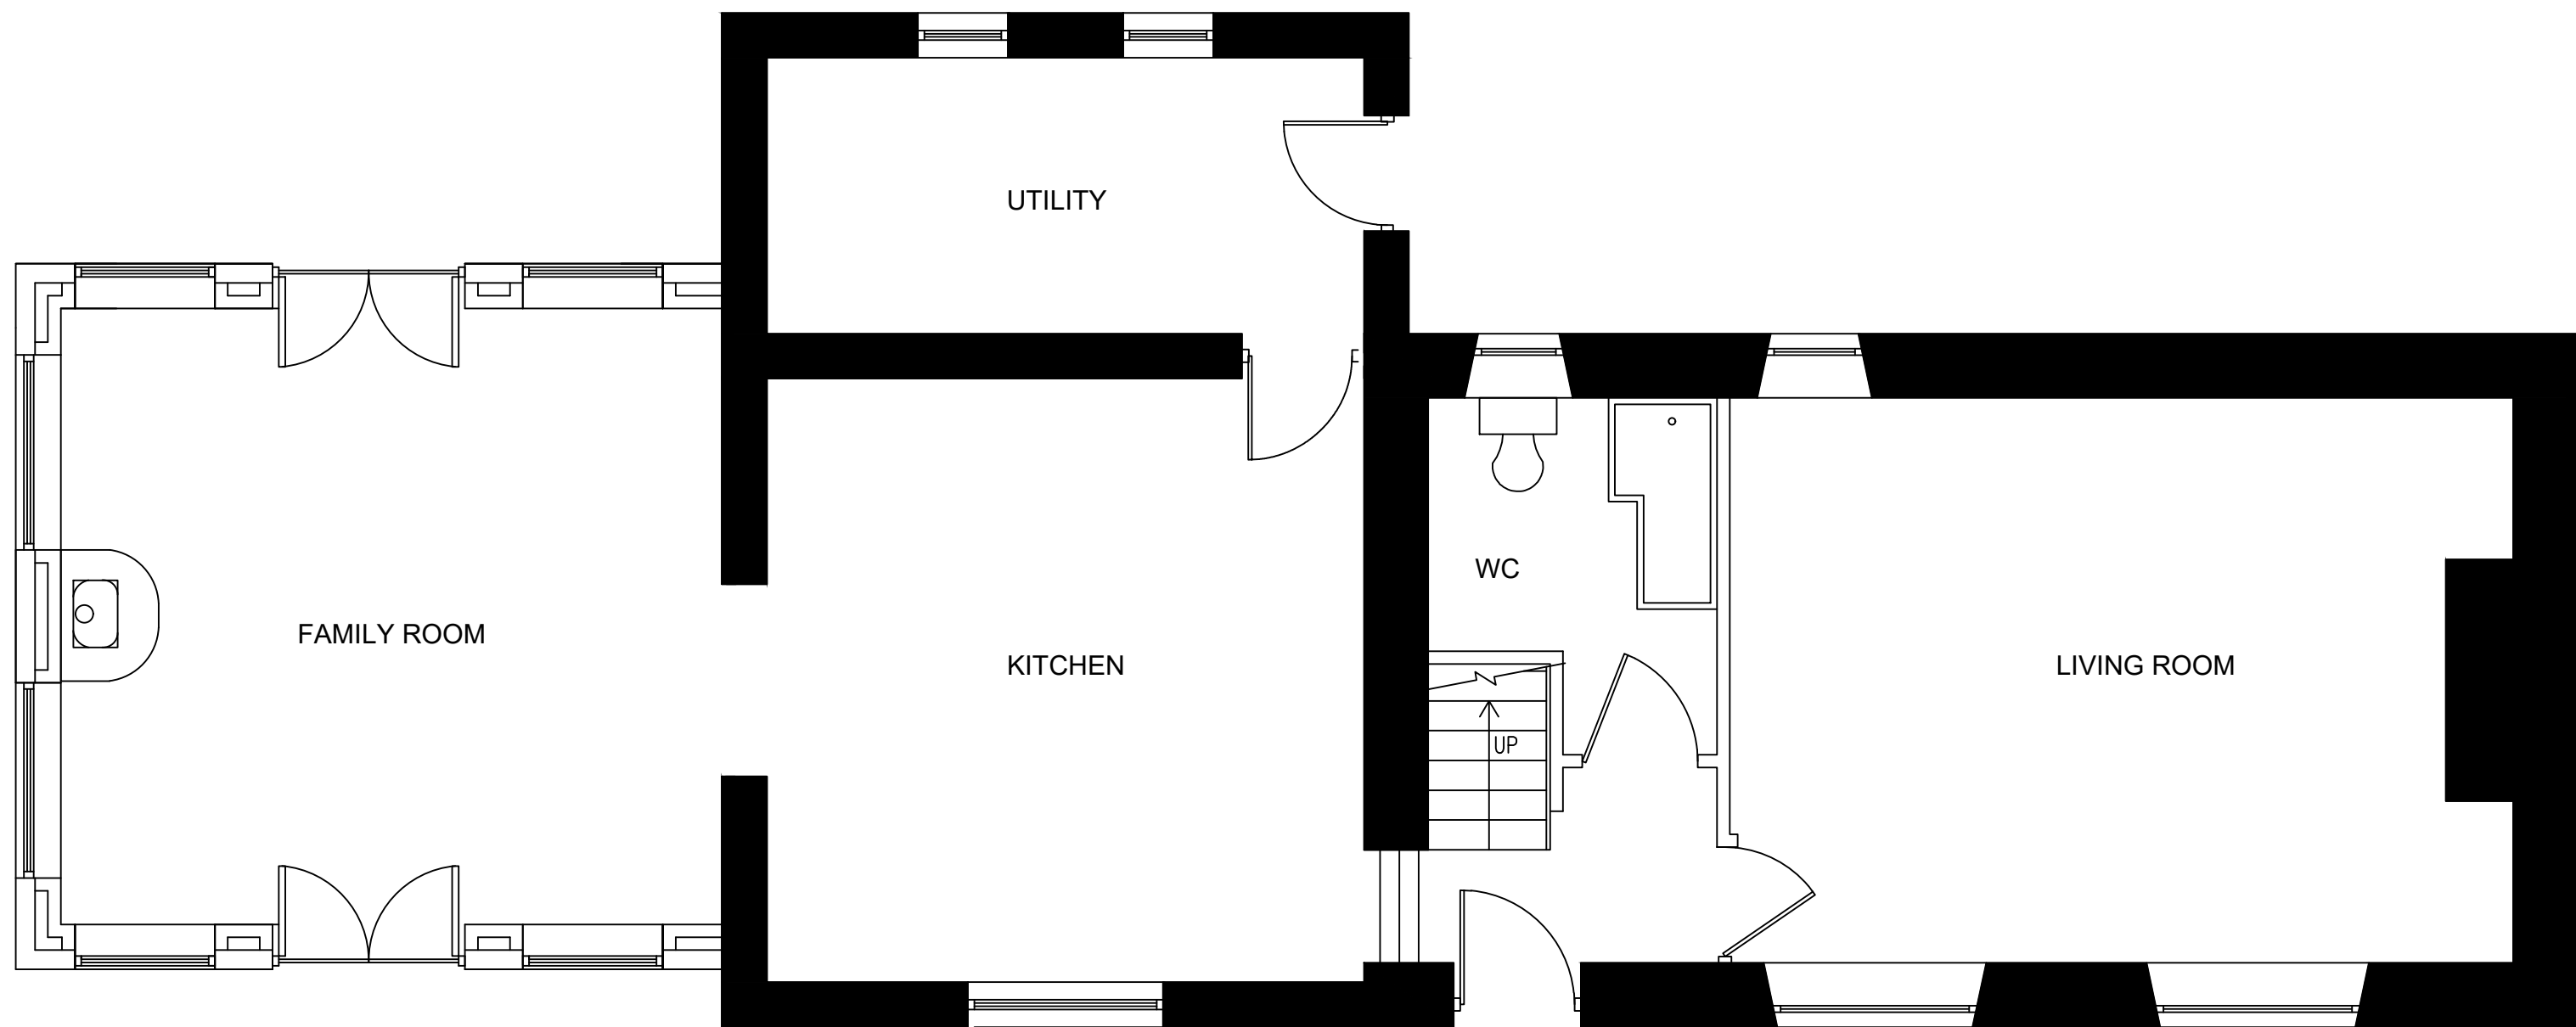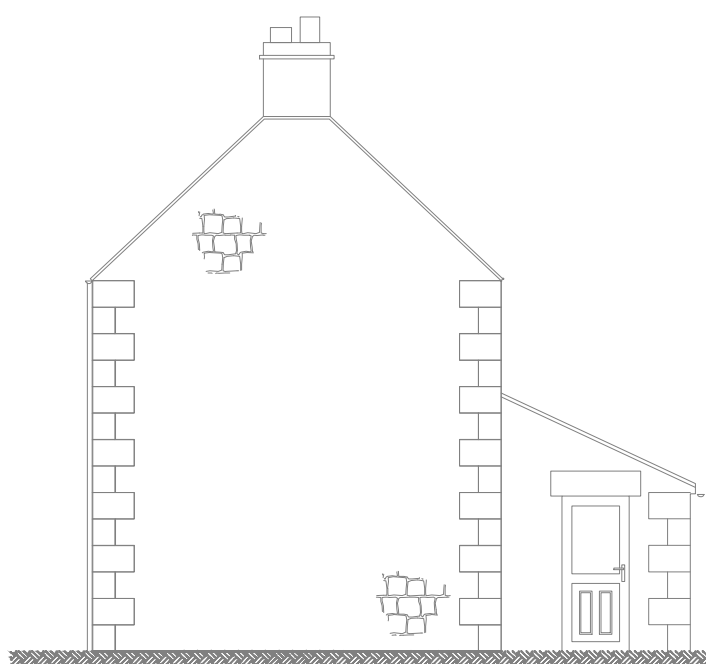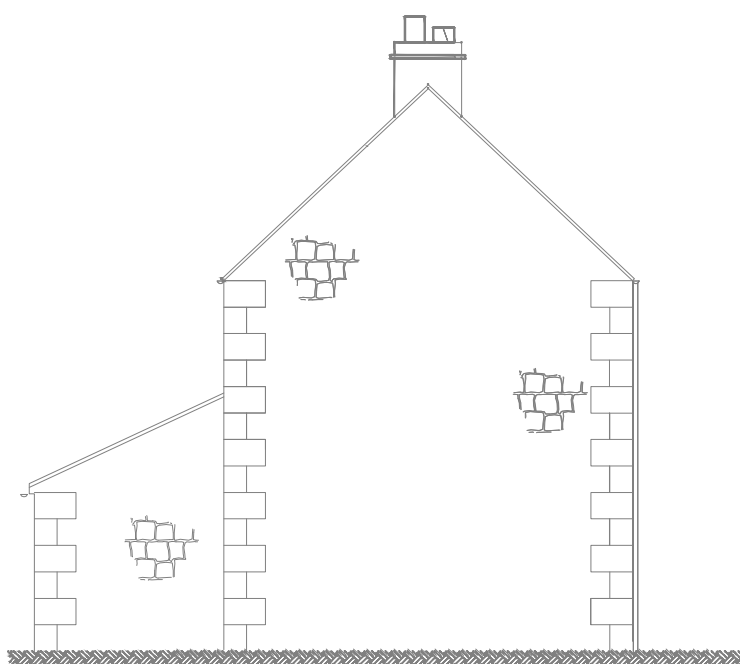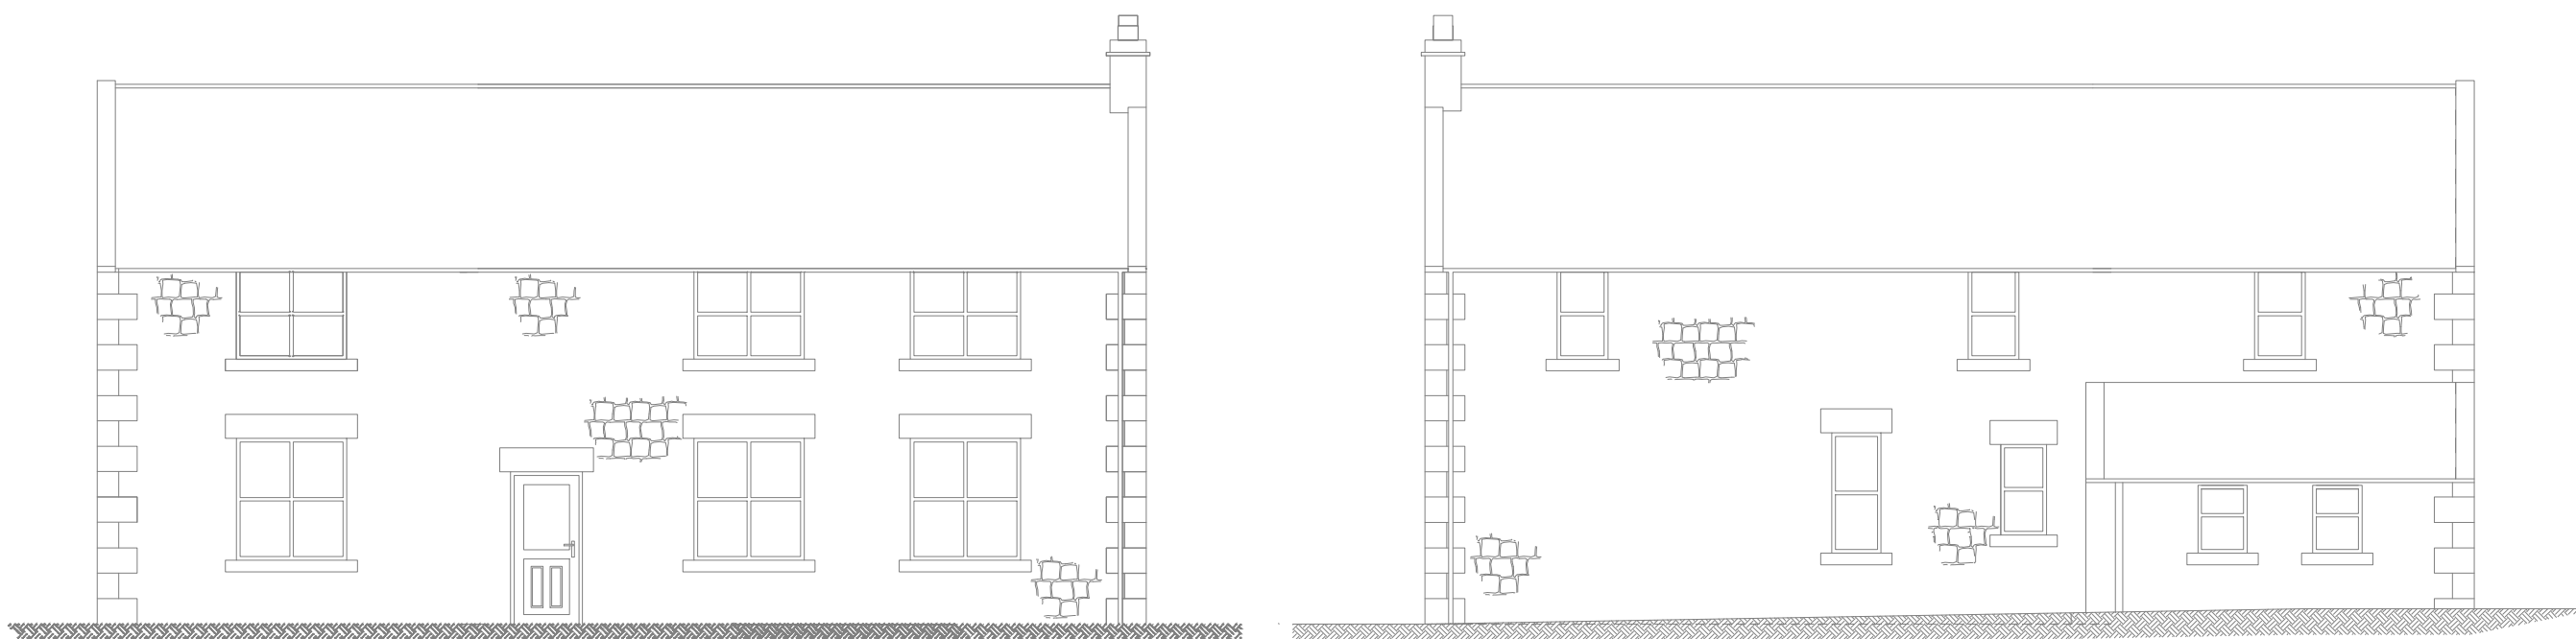

GROUND FLOOR AS PROPOSED

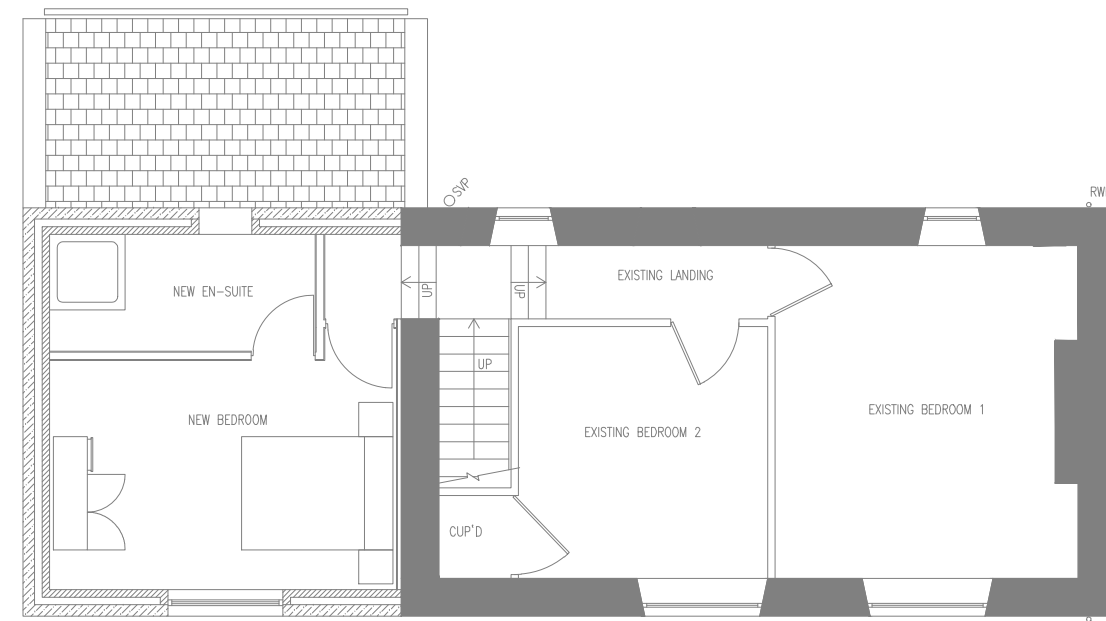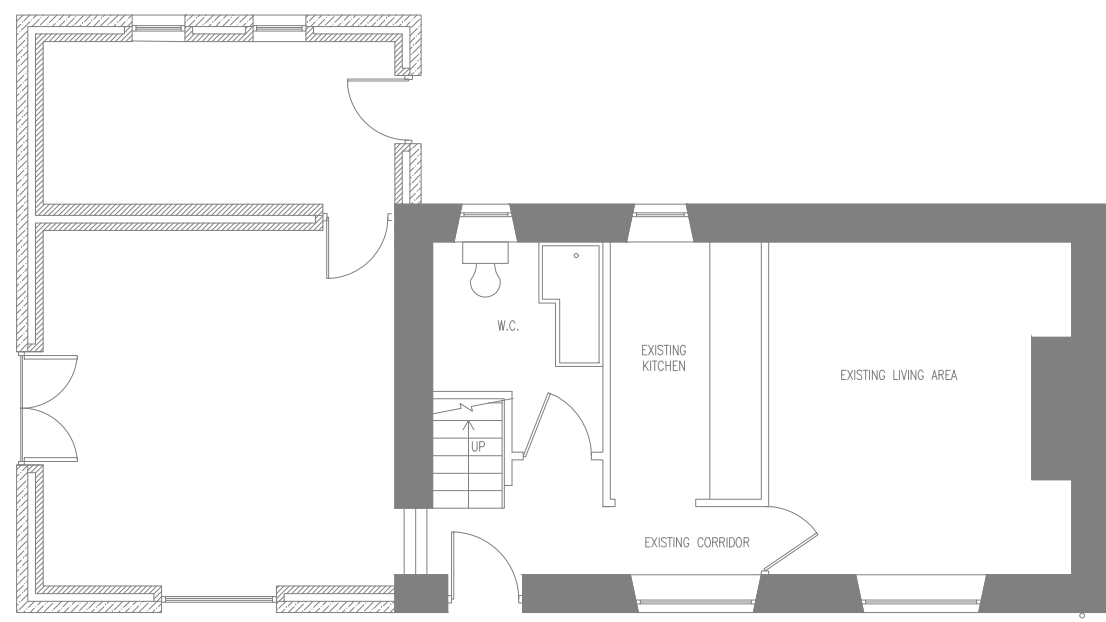

REV.	DATE	BY	DESCRIPTION	CHK/APD
------	------	----	-------------	---------

db

"DESIGNING FOR THE FUTURE"
dan@danielarmstrongassociates.com www.danielarmstrongassociates.com

CLIENT

MR SCOTT

PROJECT

PROPOSED EXTENSION
AT LOW LEAM COTTAGE

TITLE

PLANS AND ELEVATIONS
AS EXIST & PROPOSED

SCALE	DATE	DESIGN	DRAWN	CHK/APD	SHT.
60 100	230719	DJA	DJA		A1
STAGE	DRAWING NUMBER				REV.