


Project name		
Carrowbrough Farm Building Repair		
Date	Drawn by	Scale
Jan 2019	TS	1:50 & 500 @ A1
Job no	Drawing no	Rev
1240	01	


For
Mr Benson

Drawing title
Existing Plans, Section & Block Plan


Discrepancies, ambiguities and/or omissions between this drawing and information given elsewhere must be reported to the architect before proceeding.
 This drawing is copyright.
 Dimensions must be checked on site.
 Do not scale off dimensions from this drawing.

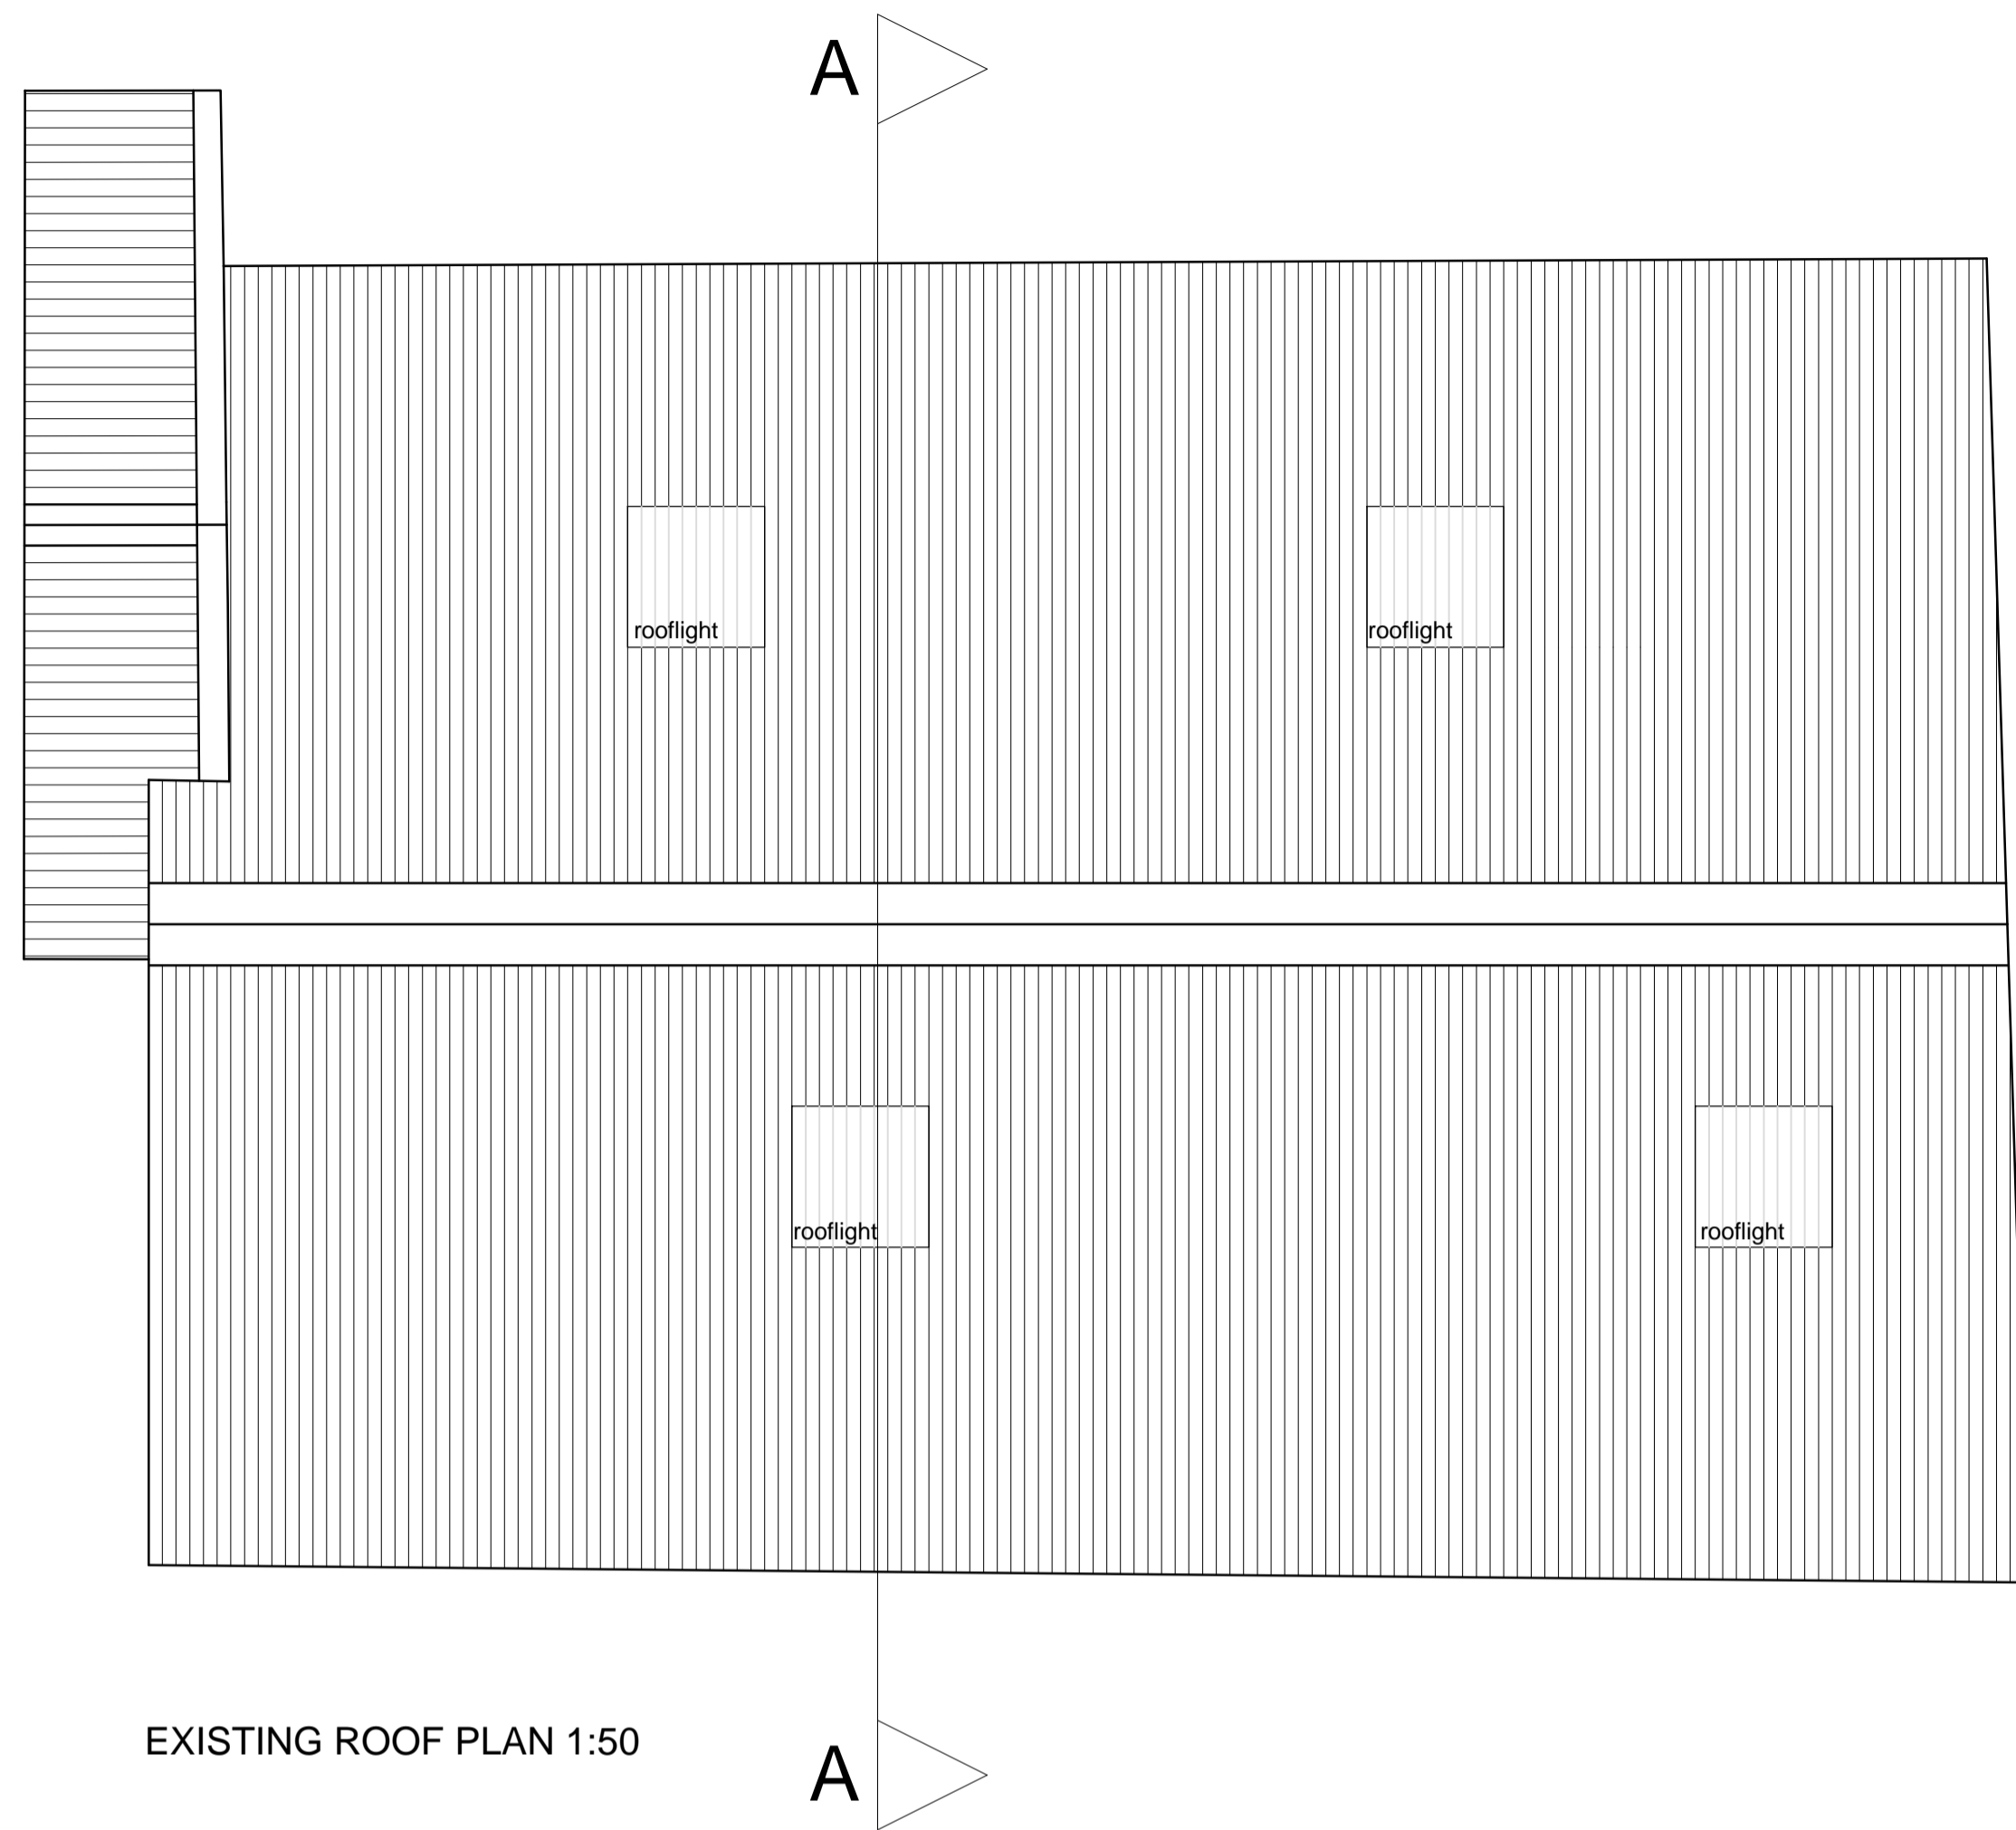


EXISTING ROOF PLAN 1:50

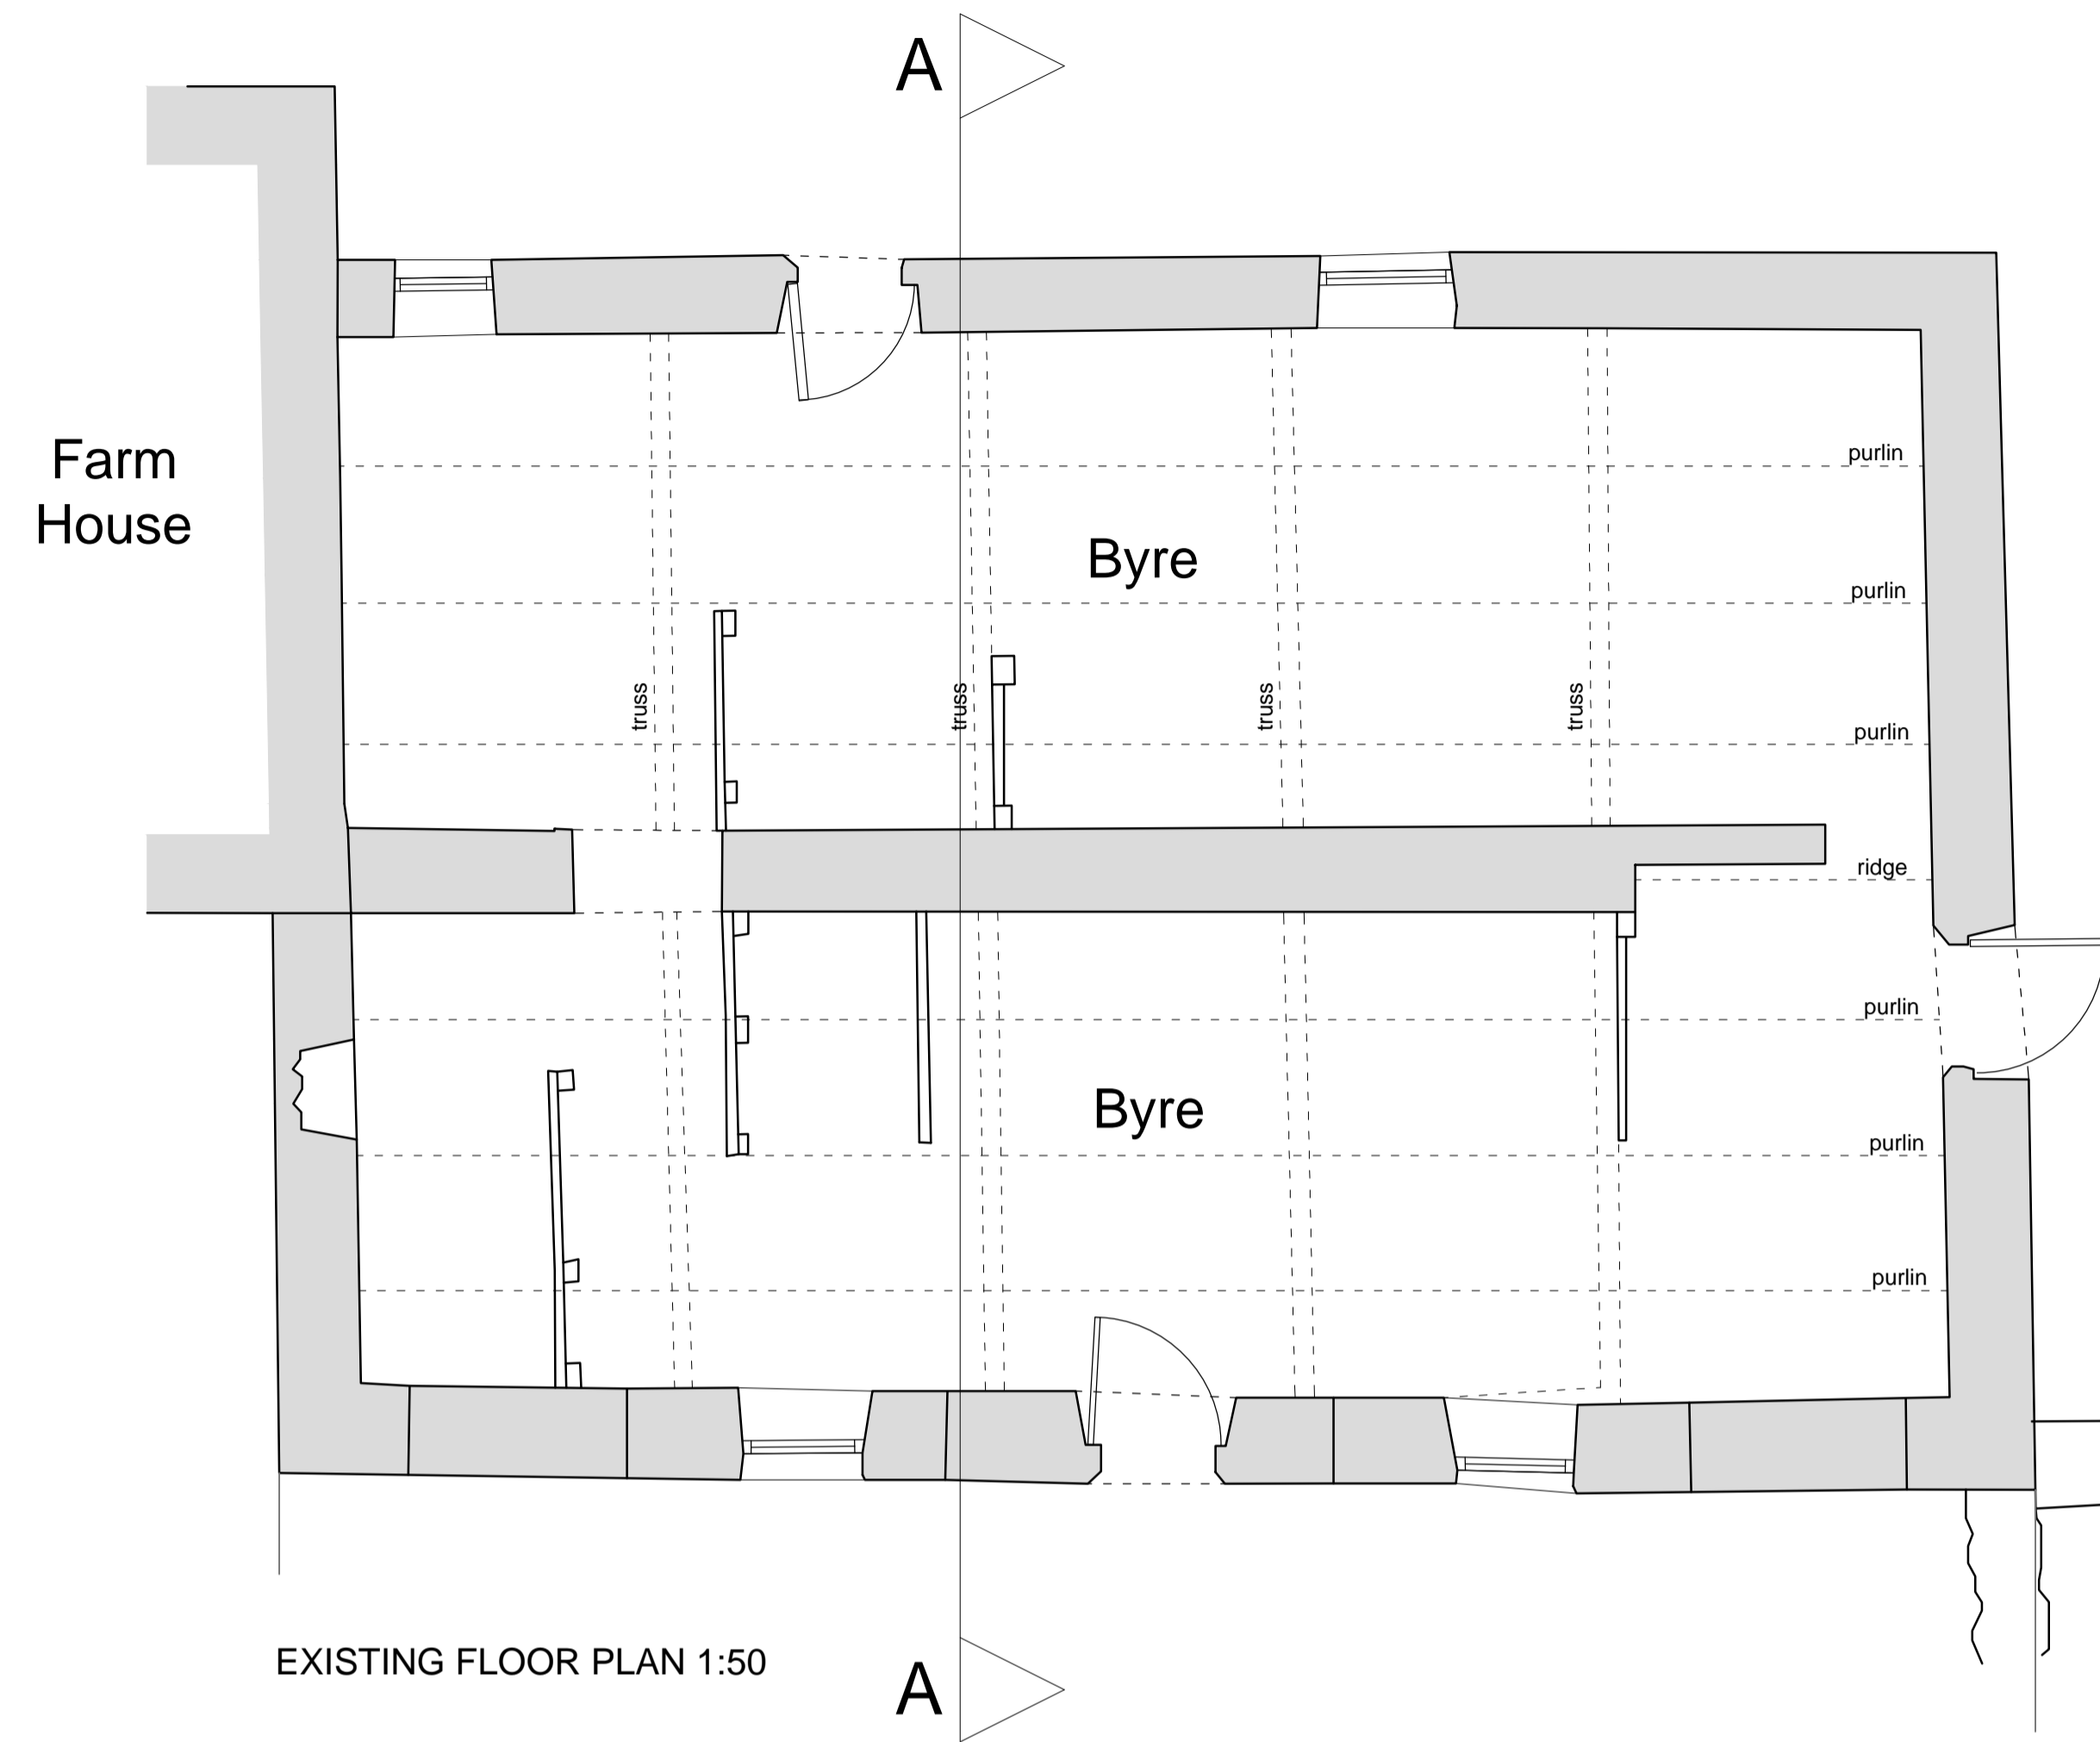

EXISTING FLOOR PLAN 1:50

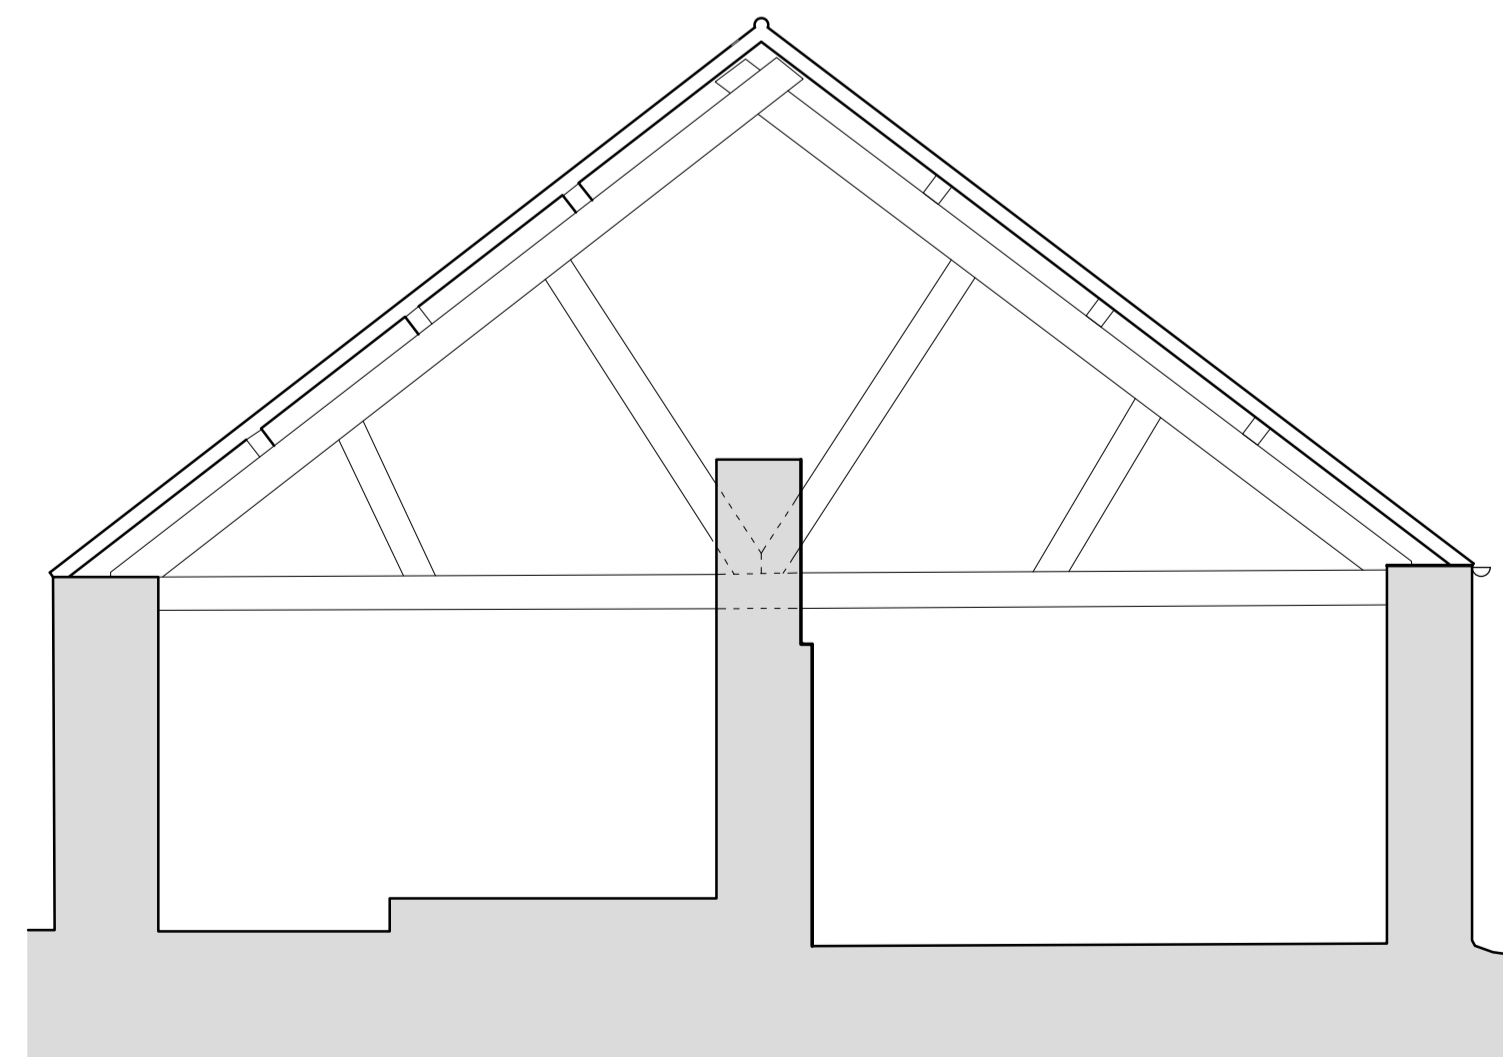

EXISTING SECTION A-A

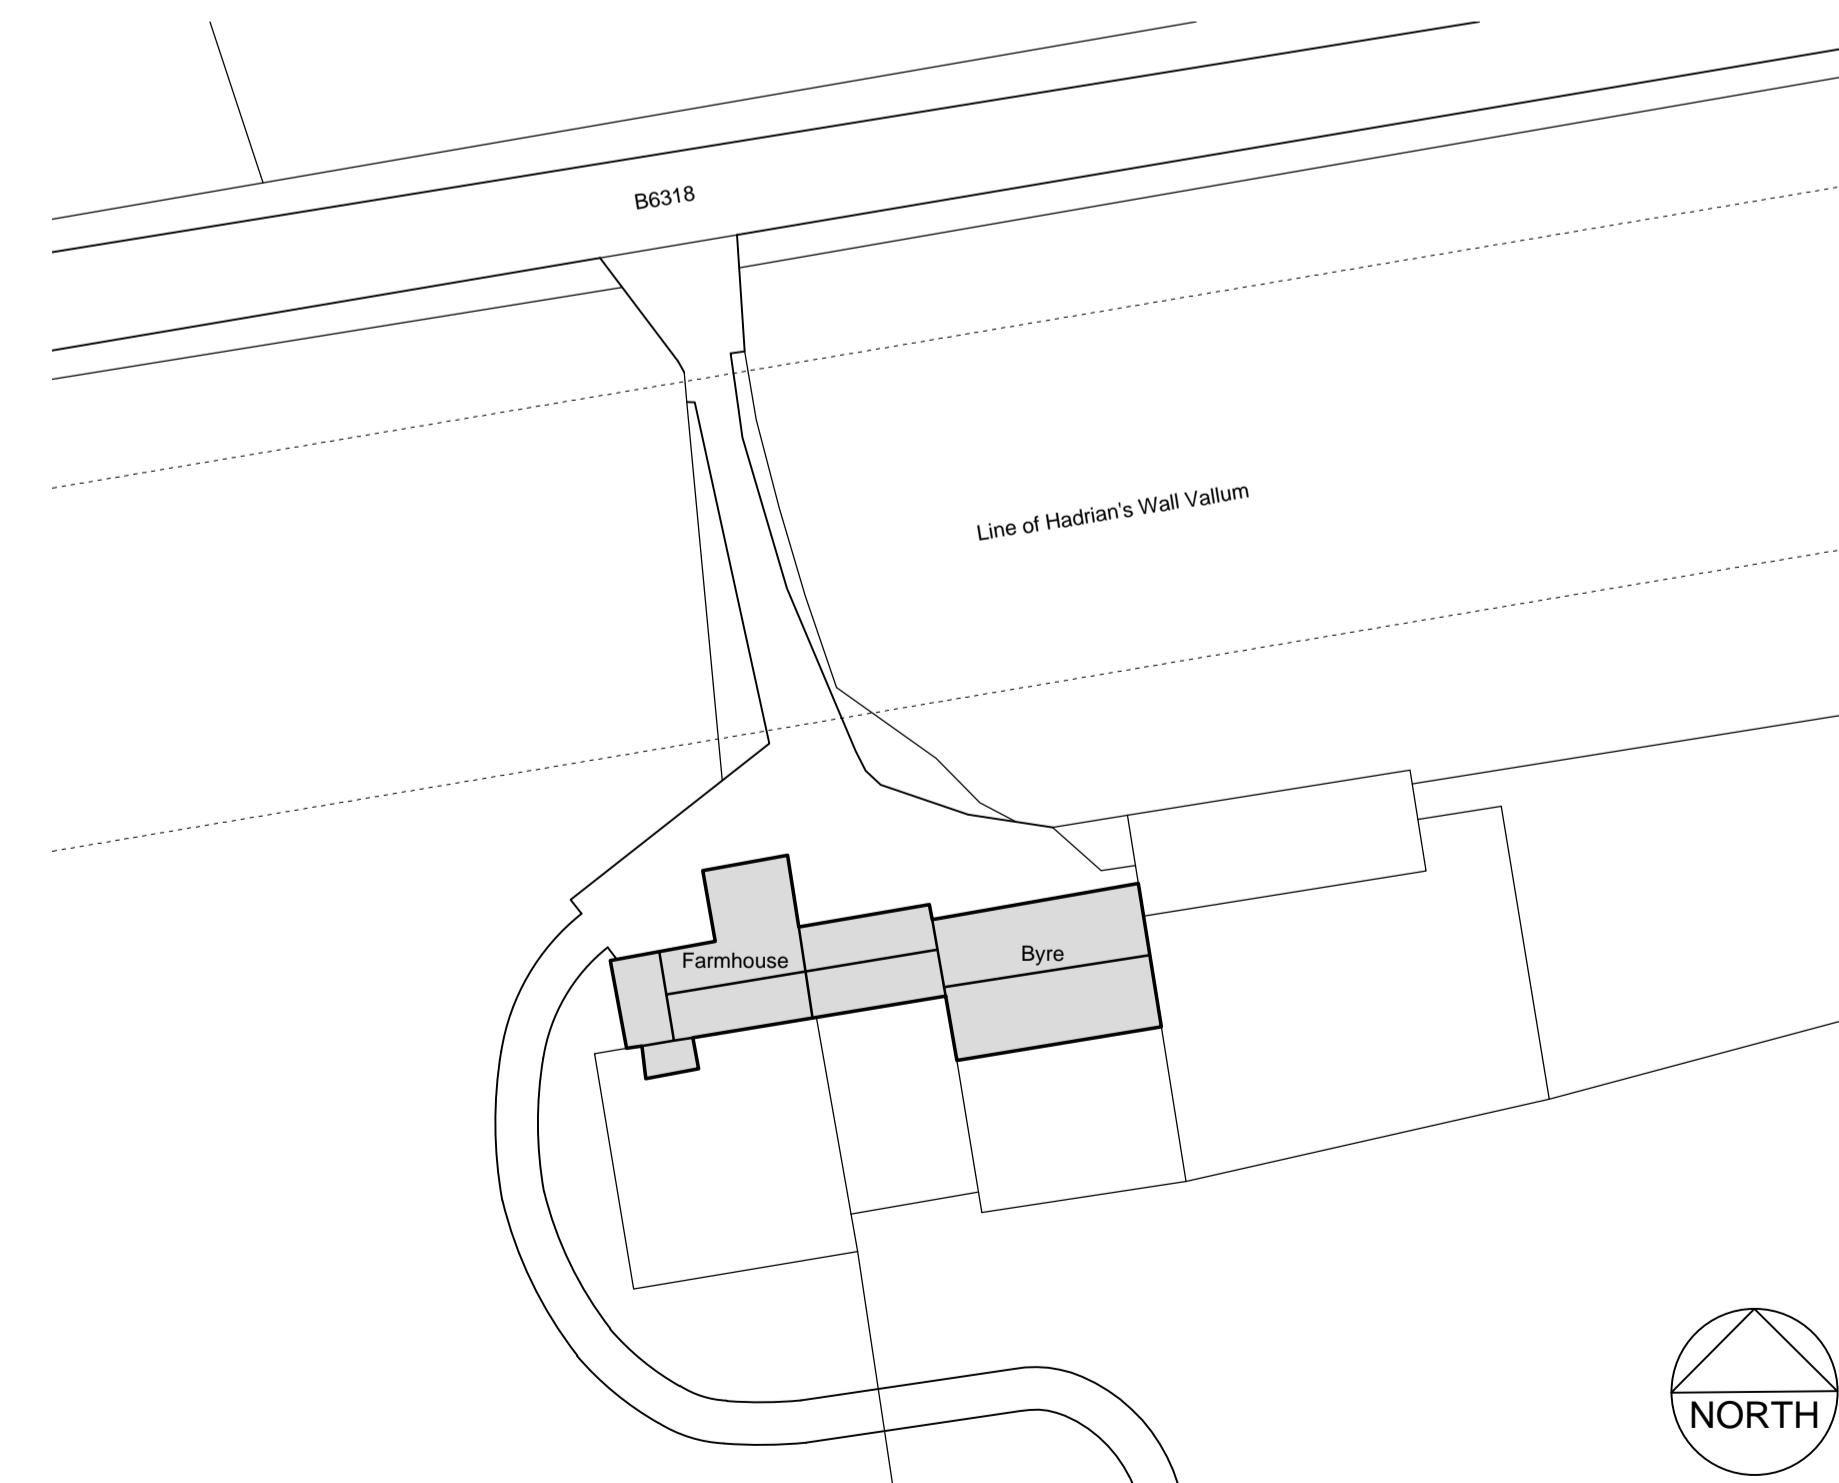

BLOCK PLAN 1:500