



Project name Carrowbrough Farm Building Repair		
Date Jan 2019	Drawn by TS	Scale 1:50 @ A1
Job no 1240	Drawing no 02	Rev
For Mr Benson		

Drawing title
Existing & Proposed Elevations


Discrepancies, ambiguities and/or omissions between this drawing and information given elsewhere must be reported to the architect before proceeding.
 This drawing is copyright.
 Dimensions must be checked on site.
 Do not scale off dimensions from this drawing.

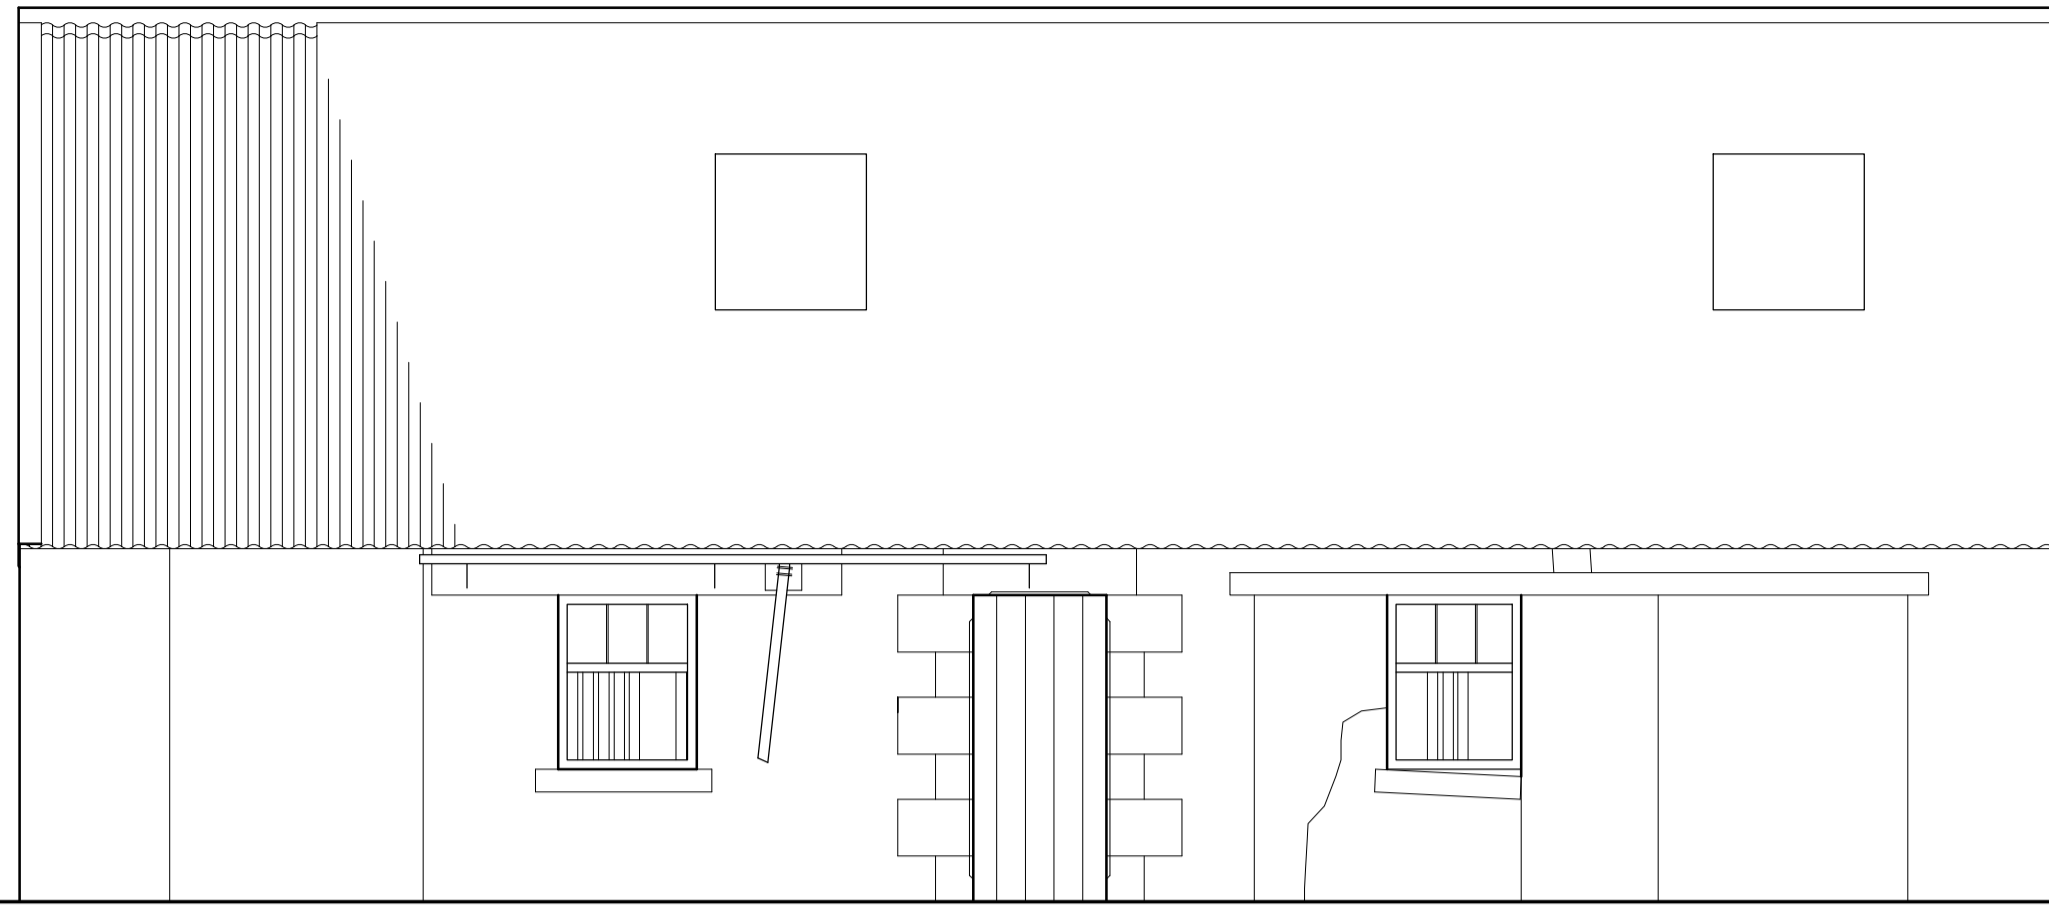


EXISTING SOUTH ELEVATION 1:50

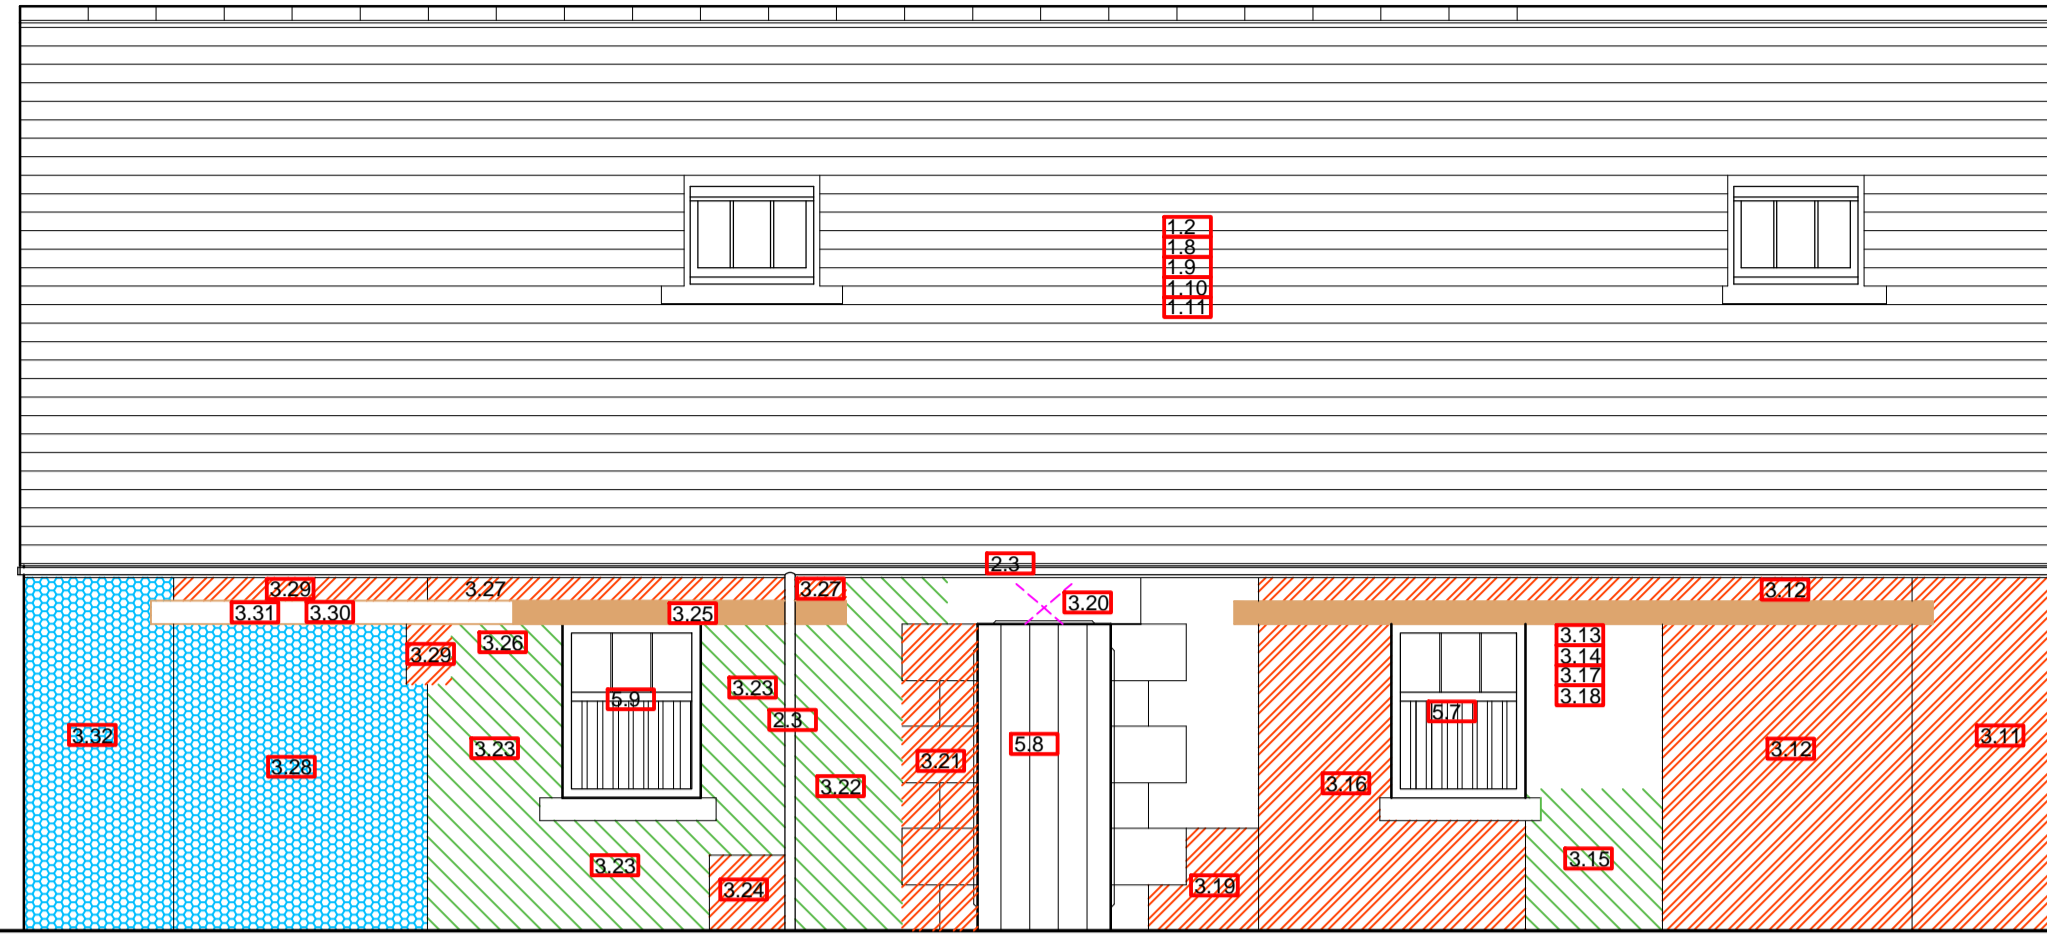

PROPOSED SOUTH ELEVATION 1:50

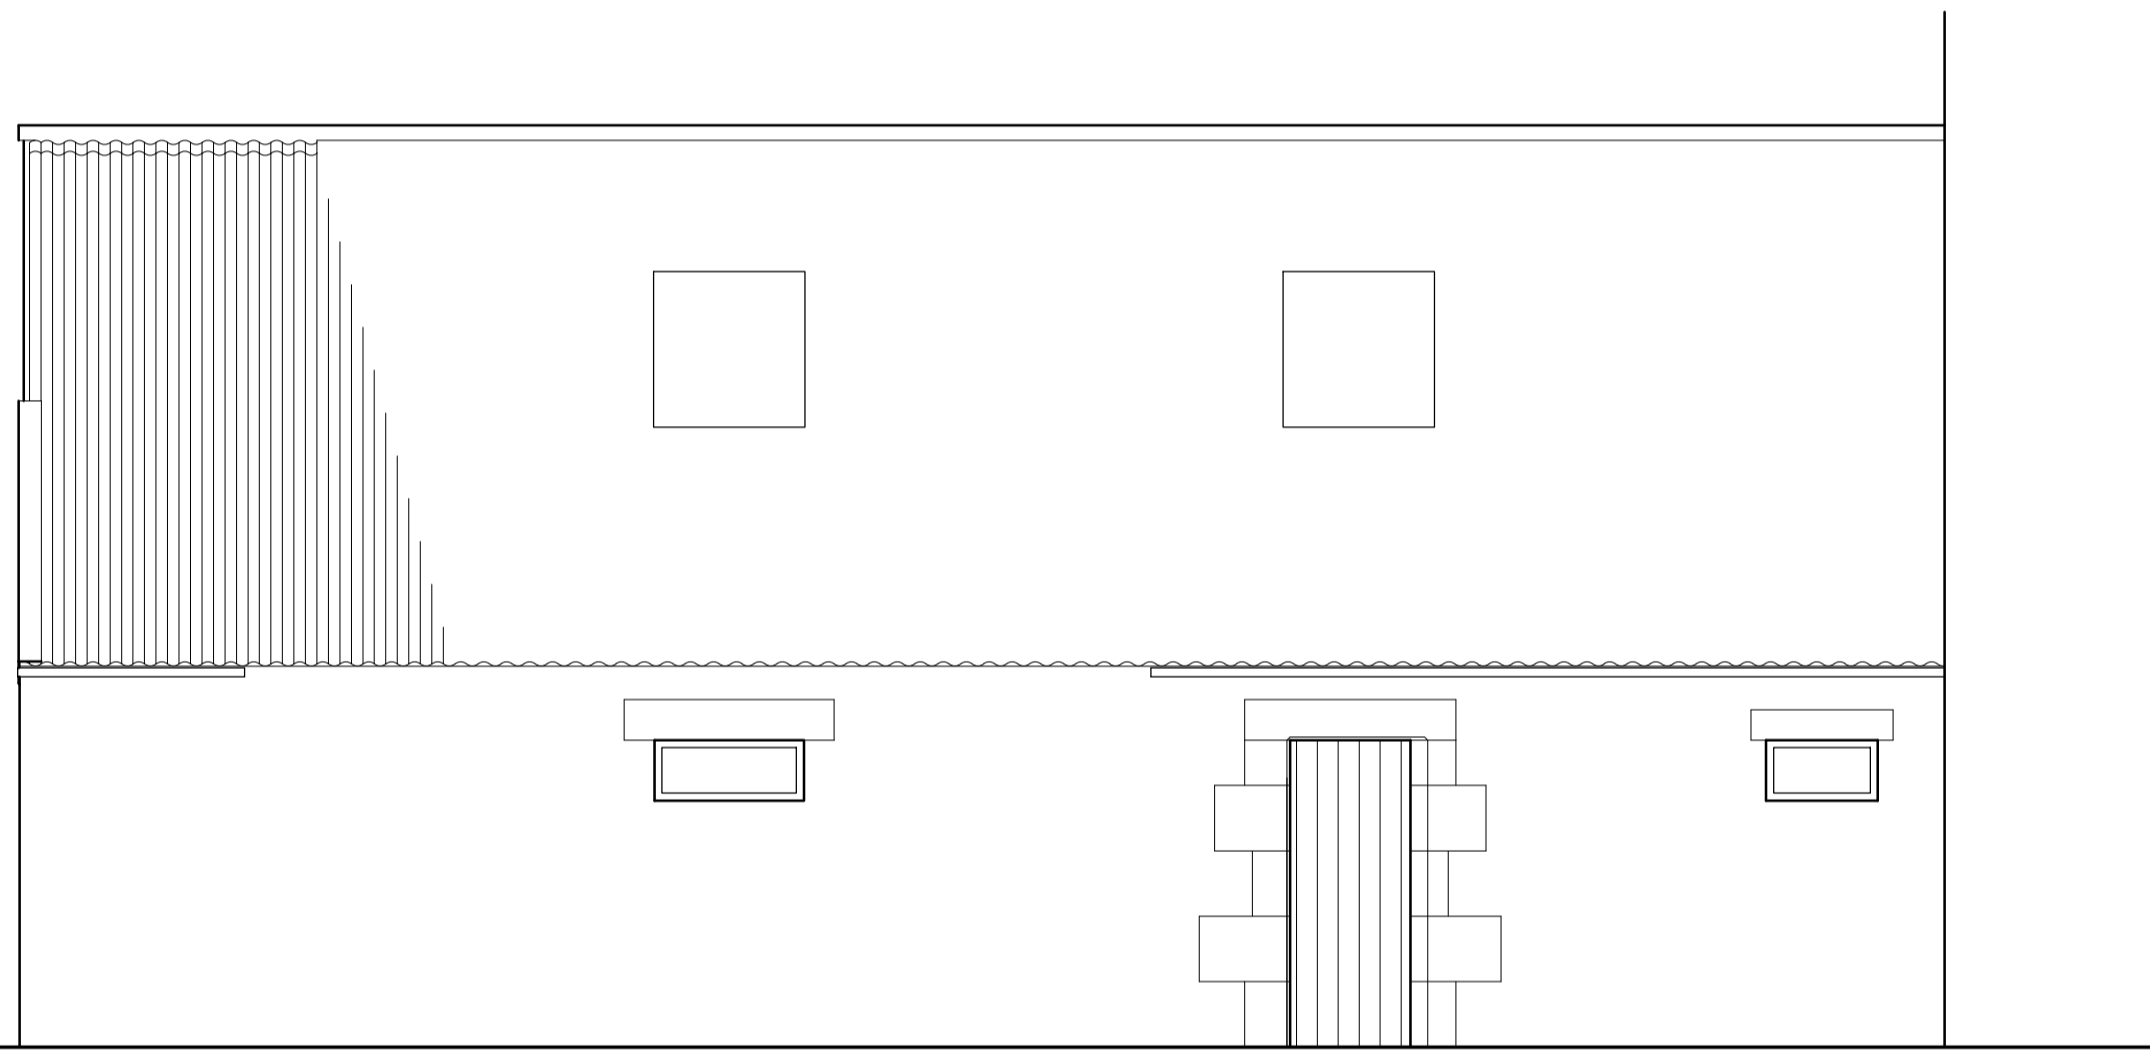


EXISTING NORTH ELEVATION 1:50

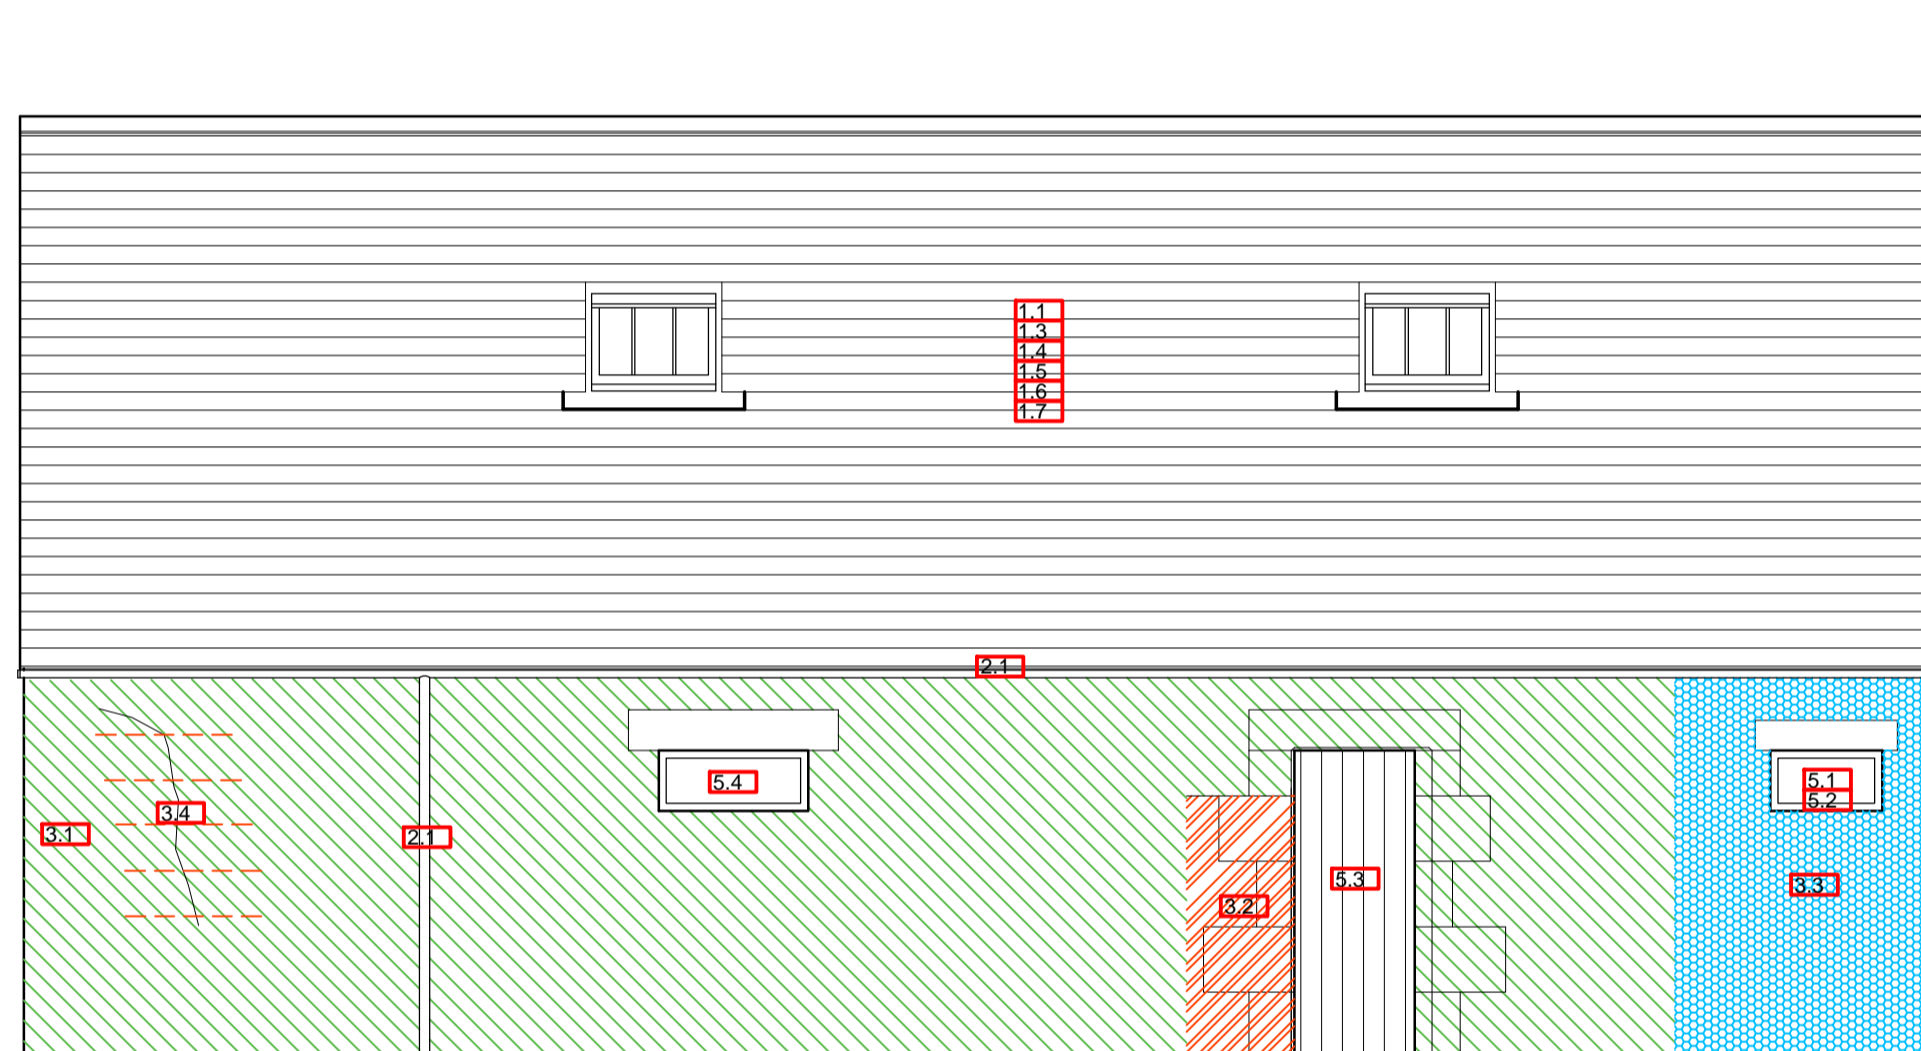


PROPOSED NORTH ELEVATION 1:50


- Areas of Stonework to be repointed - refer to spec 5
- Areas of stonework to be deep tamped - refer to spec 6
- Areas of Stonework to be rebuilt- refer to spec 7
- Structural Stitching - refer to spec 8
- New timber lintels - refer to spec 9
- Structural Pinning- refer to spec 11
- For numbered notes refer to the schedule of works

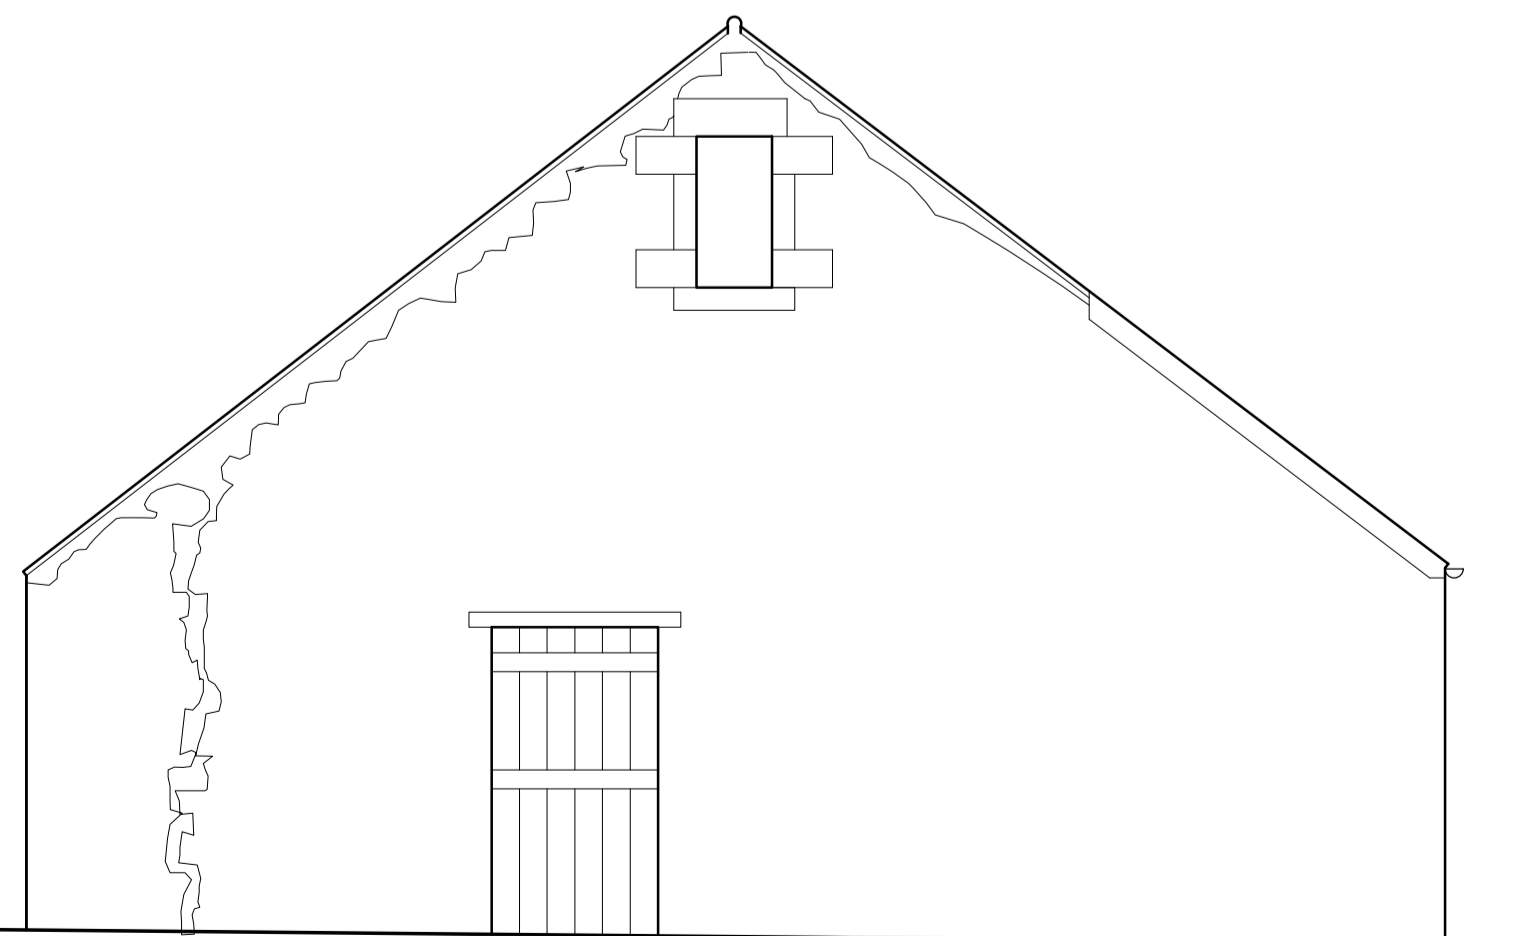


EXISTING EAST ELEVATION 1:50

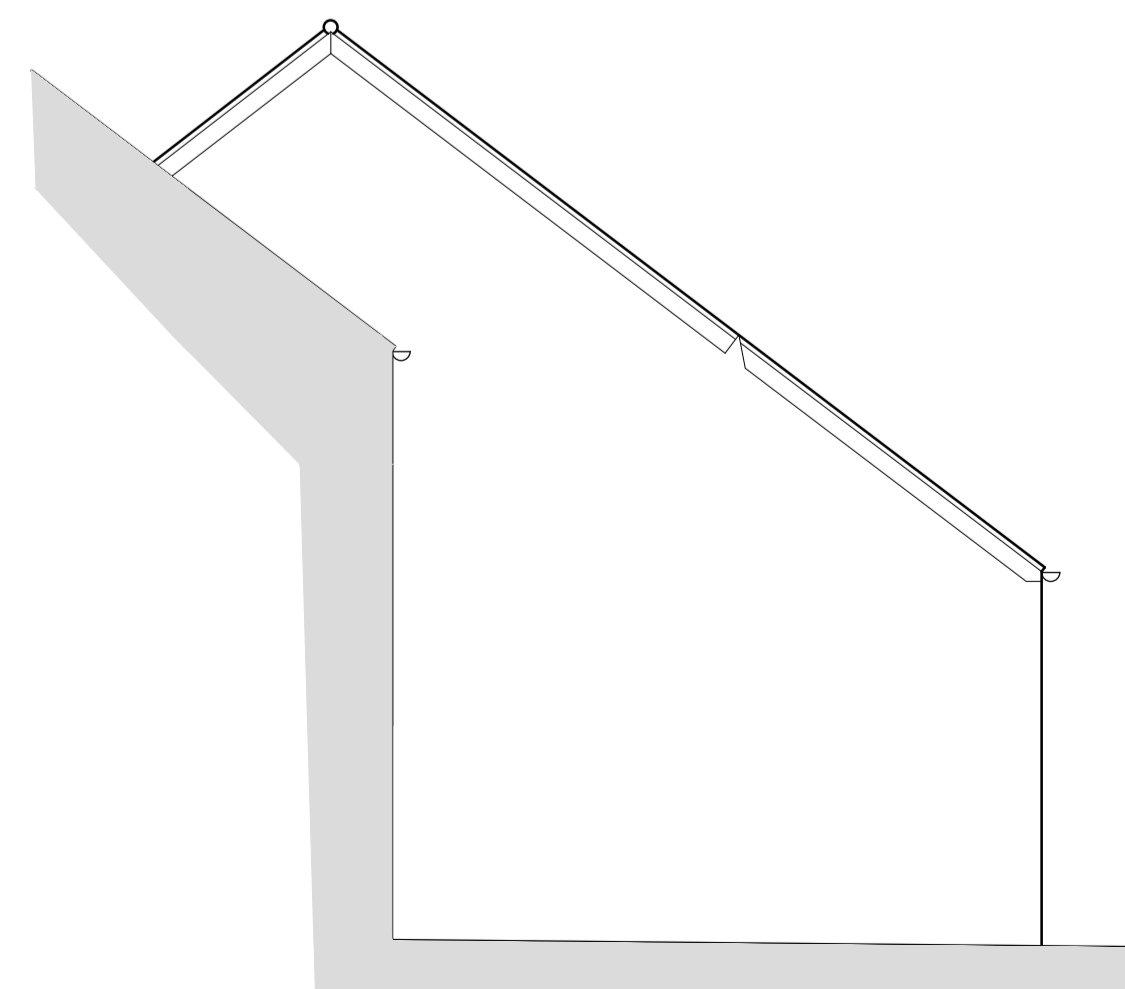

EXISTING WEST ELEVATION 1:50

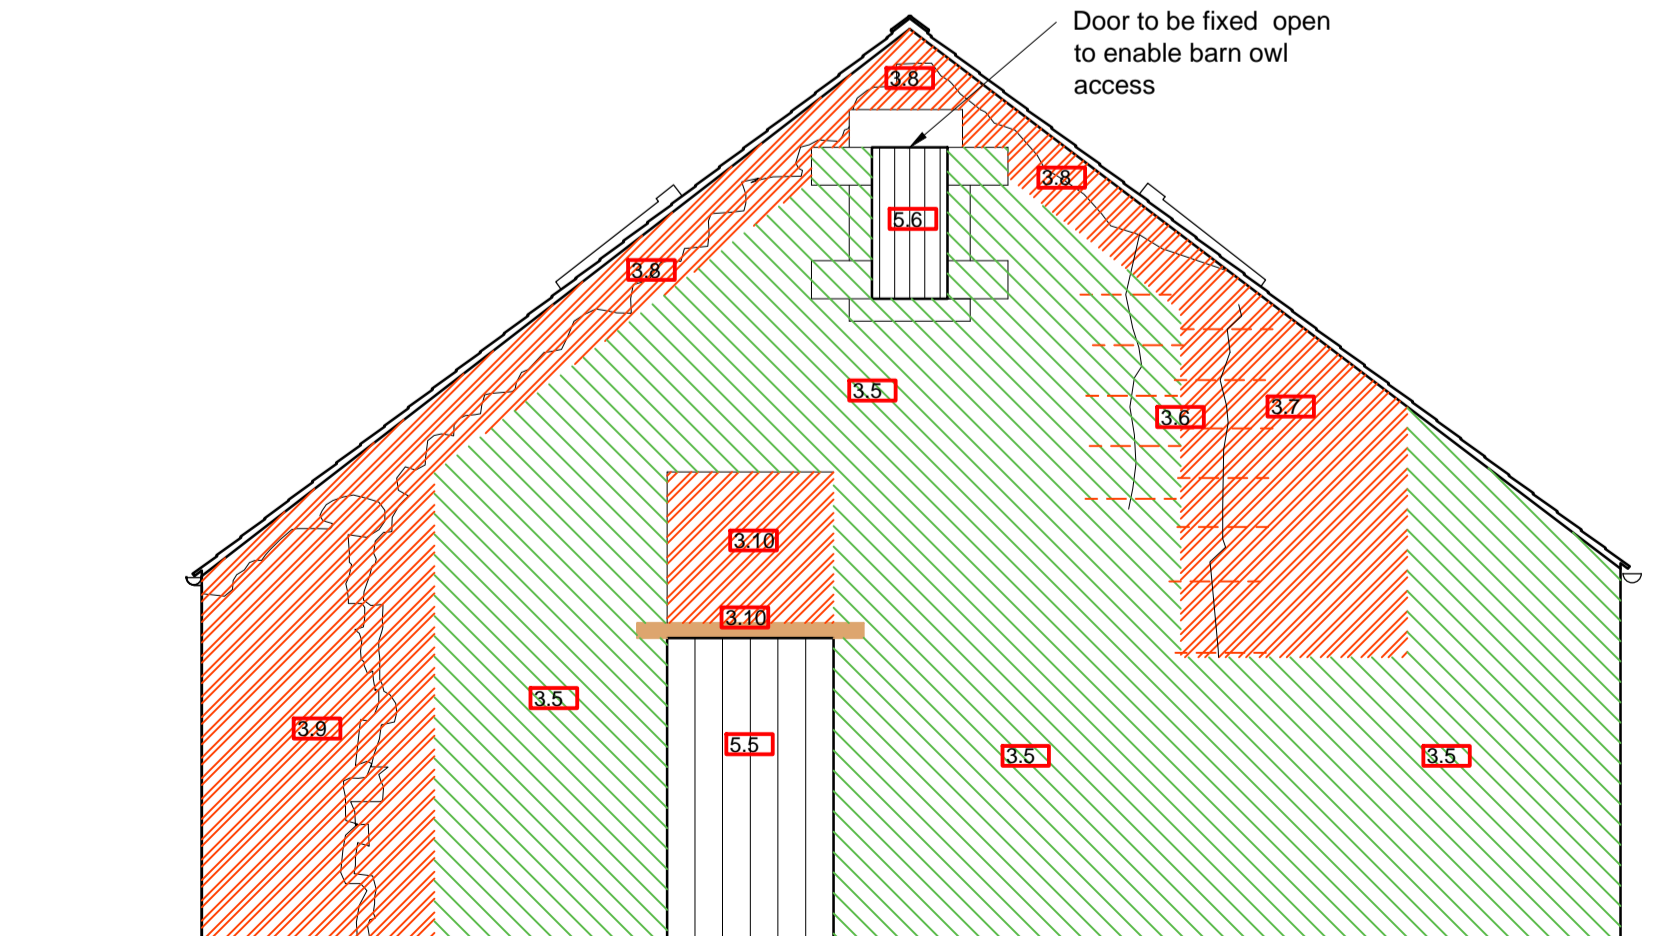

PROPOSED EAST ELEVATION 1:50

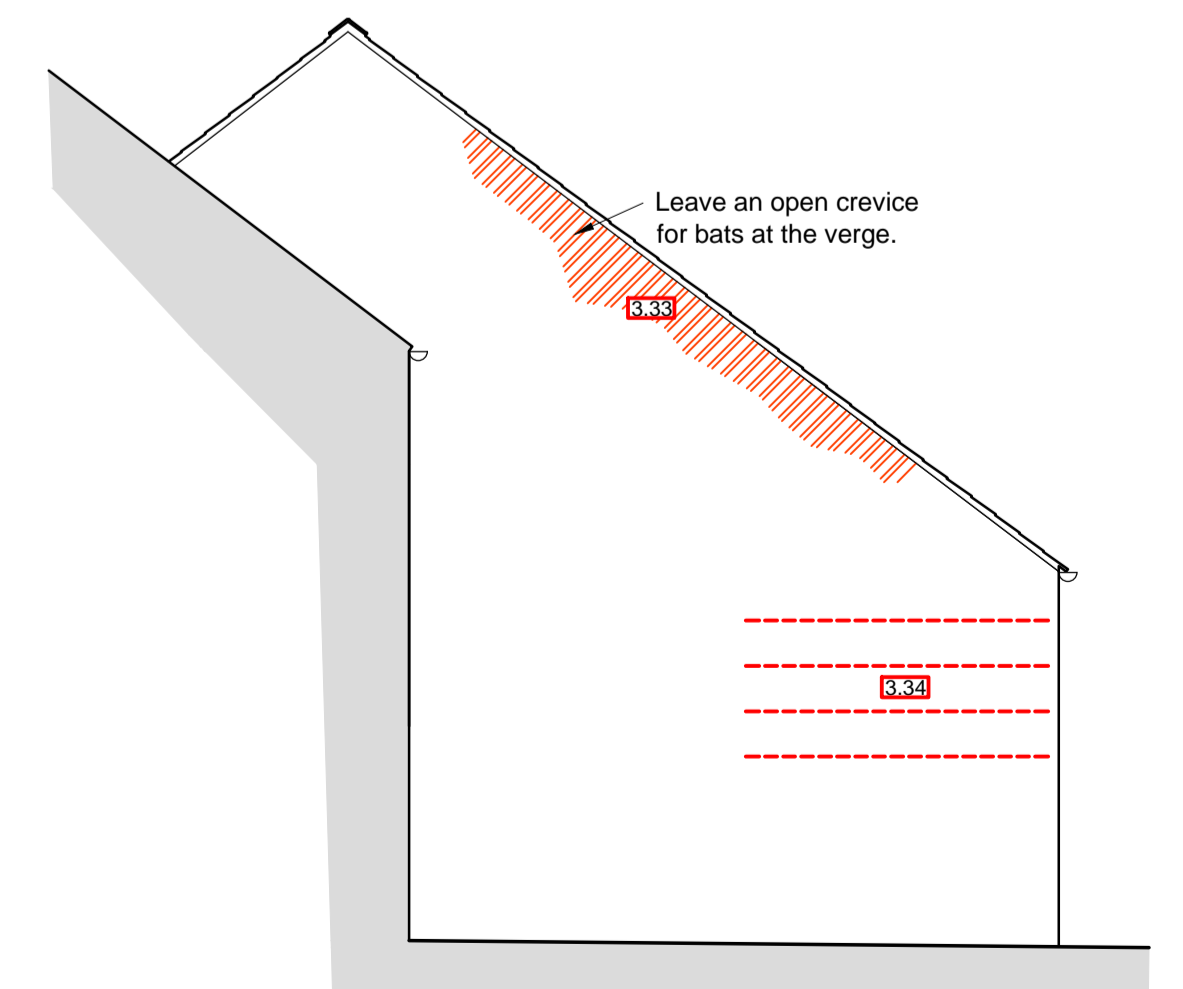

PROPOSED WEST ELEVATION 1:50