

Project name  
**Sewing Shields Farm**


Date	Drawn by	Scale
June 19	TS	1:50@A1

Job no	Drawing no	Rev
1292	E01	-


For  
**Mr. J. Murray**

Drawing title  
**Existing Floor Plans, Section & Block Plan**


Discrepancies, ambiguities and/or omissions between this drawing and information given elsewhere must be reported to the architect before proceeding.  
 This drawing is copyright.  
 Dimensions must be checked on site.  
 Do not scale off dimensions from this drawing.

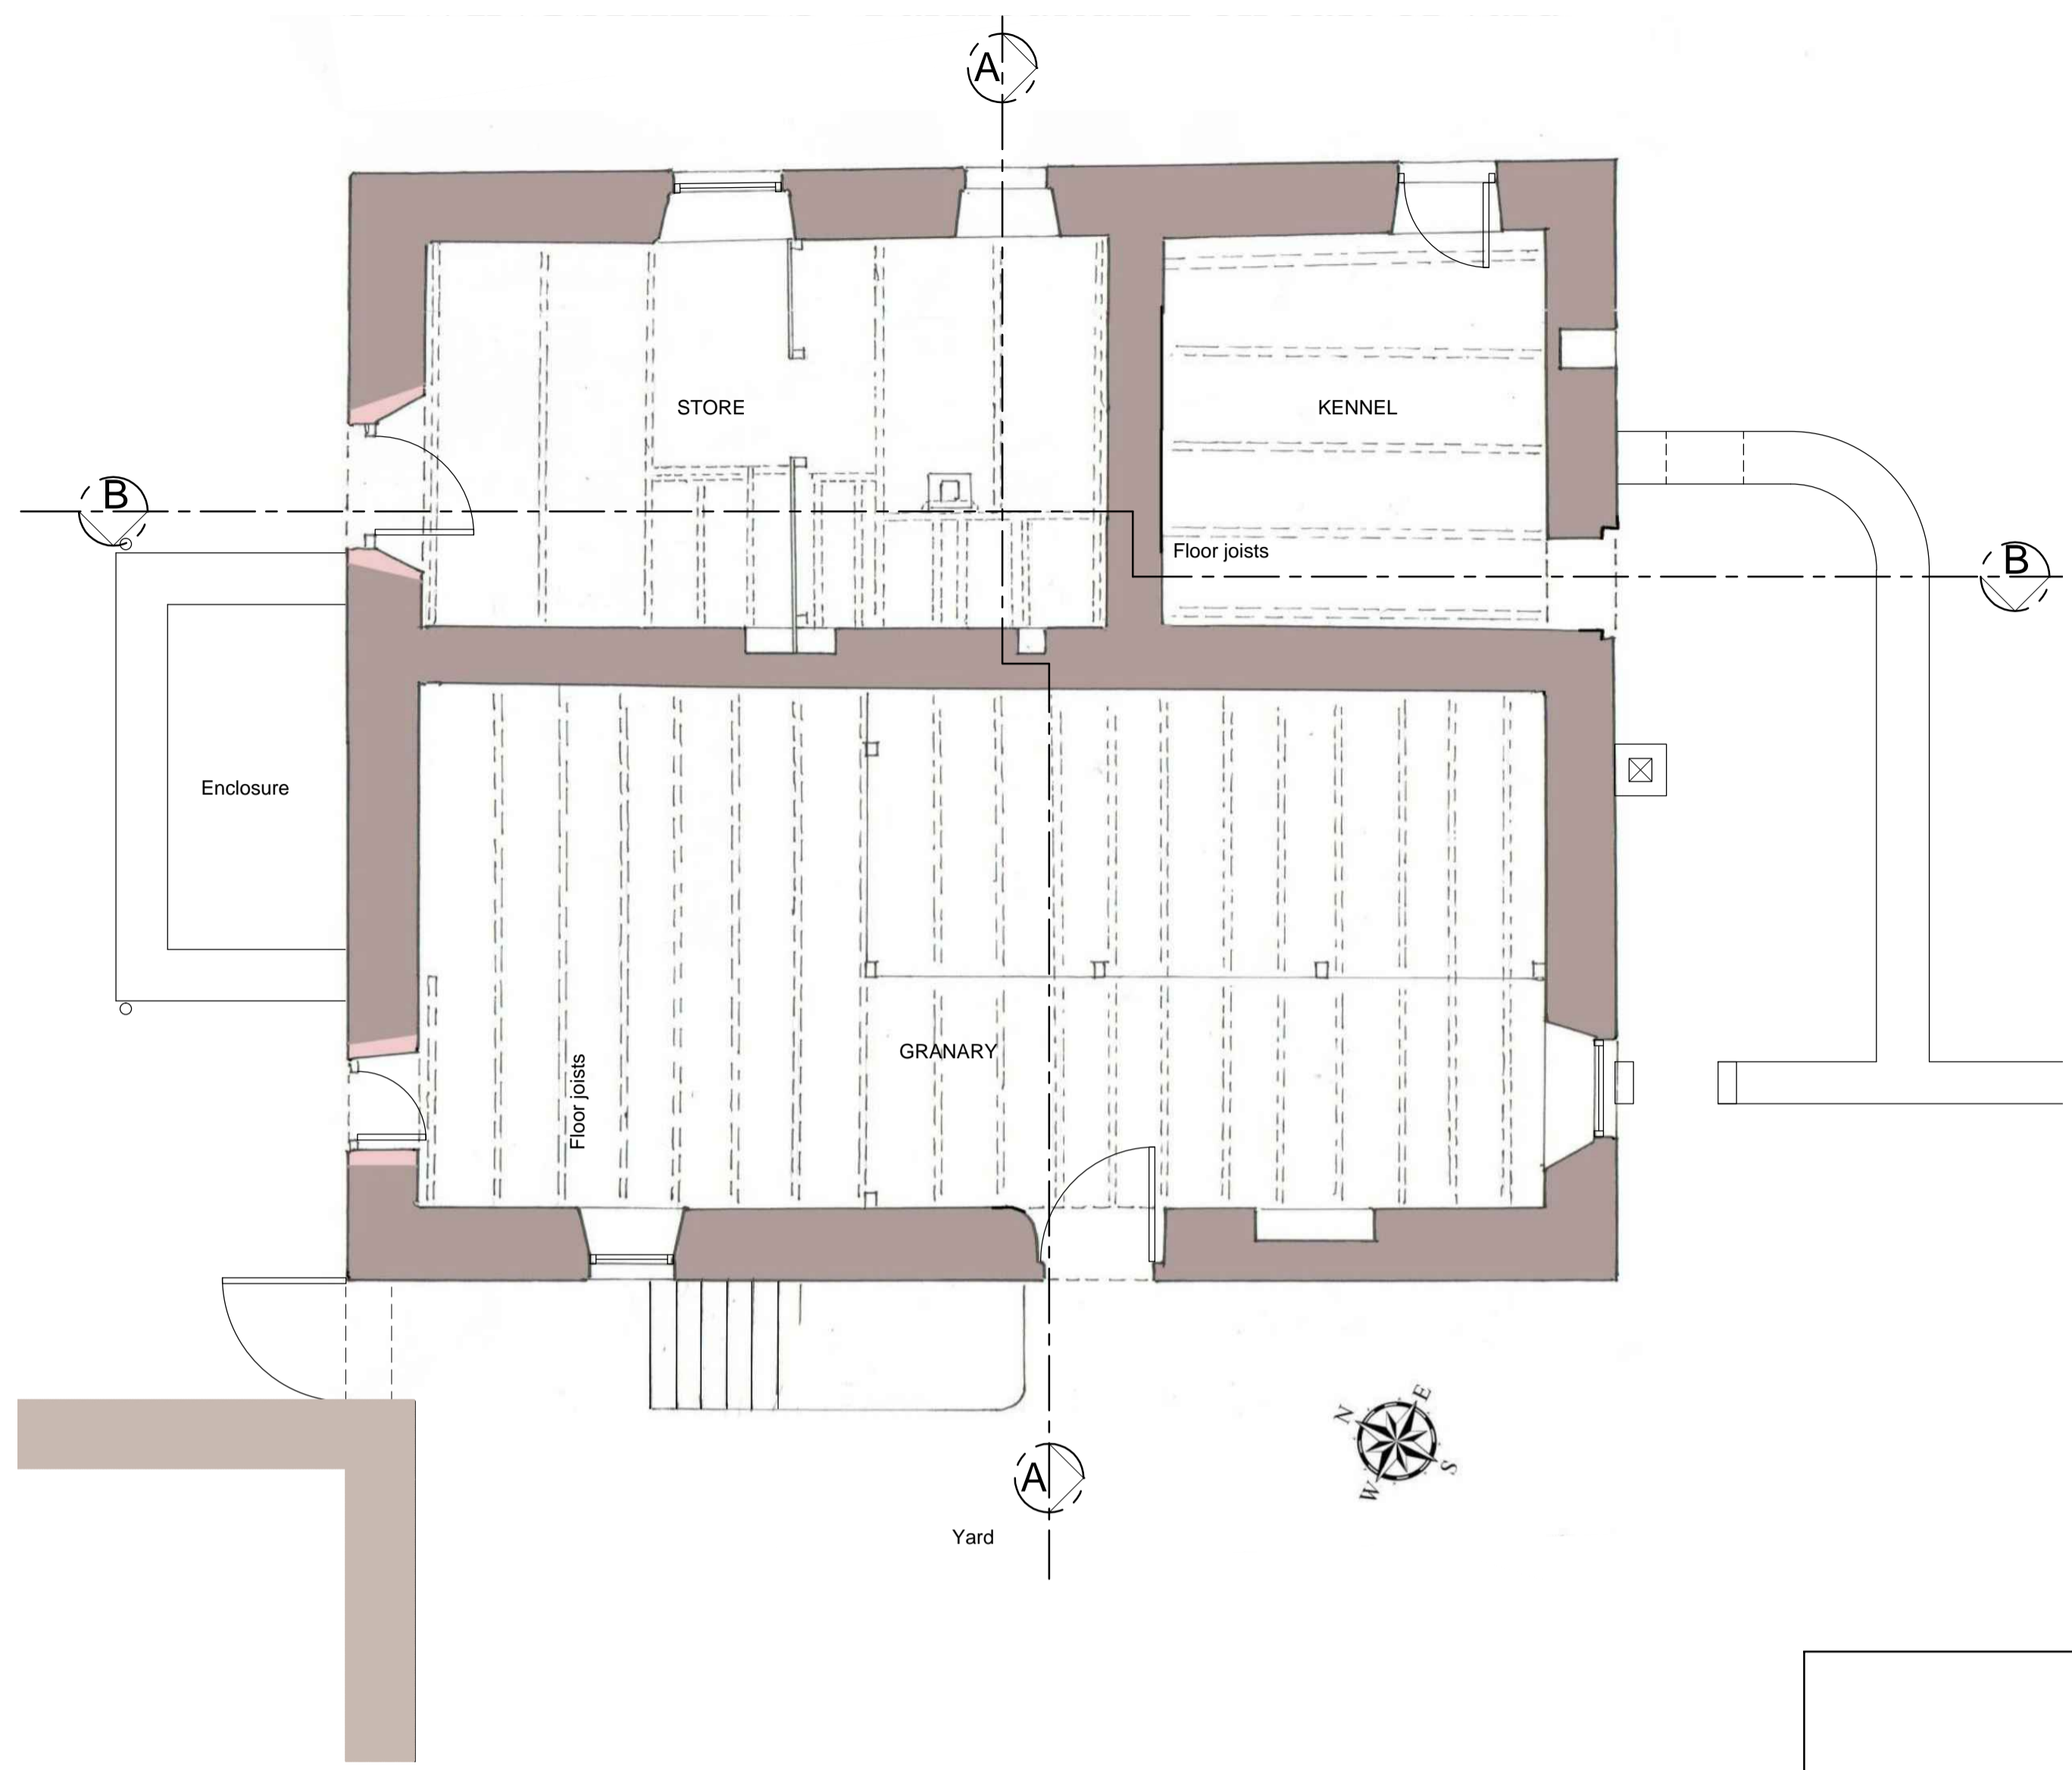


EXISTING GROUND FLOOR PLAN 1:50

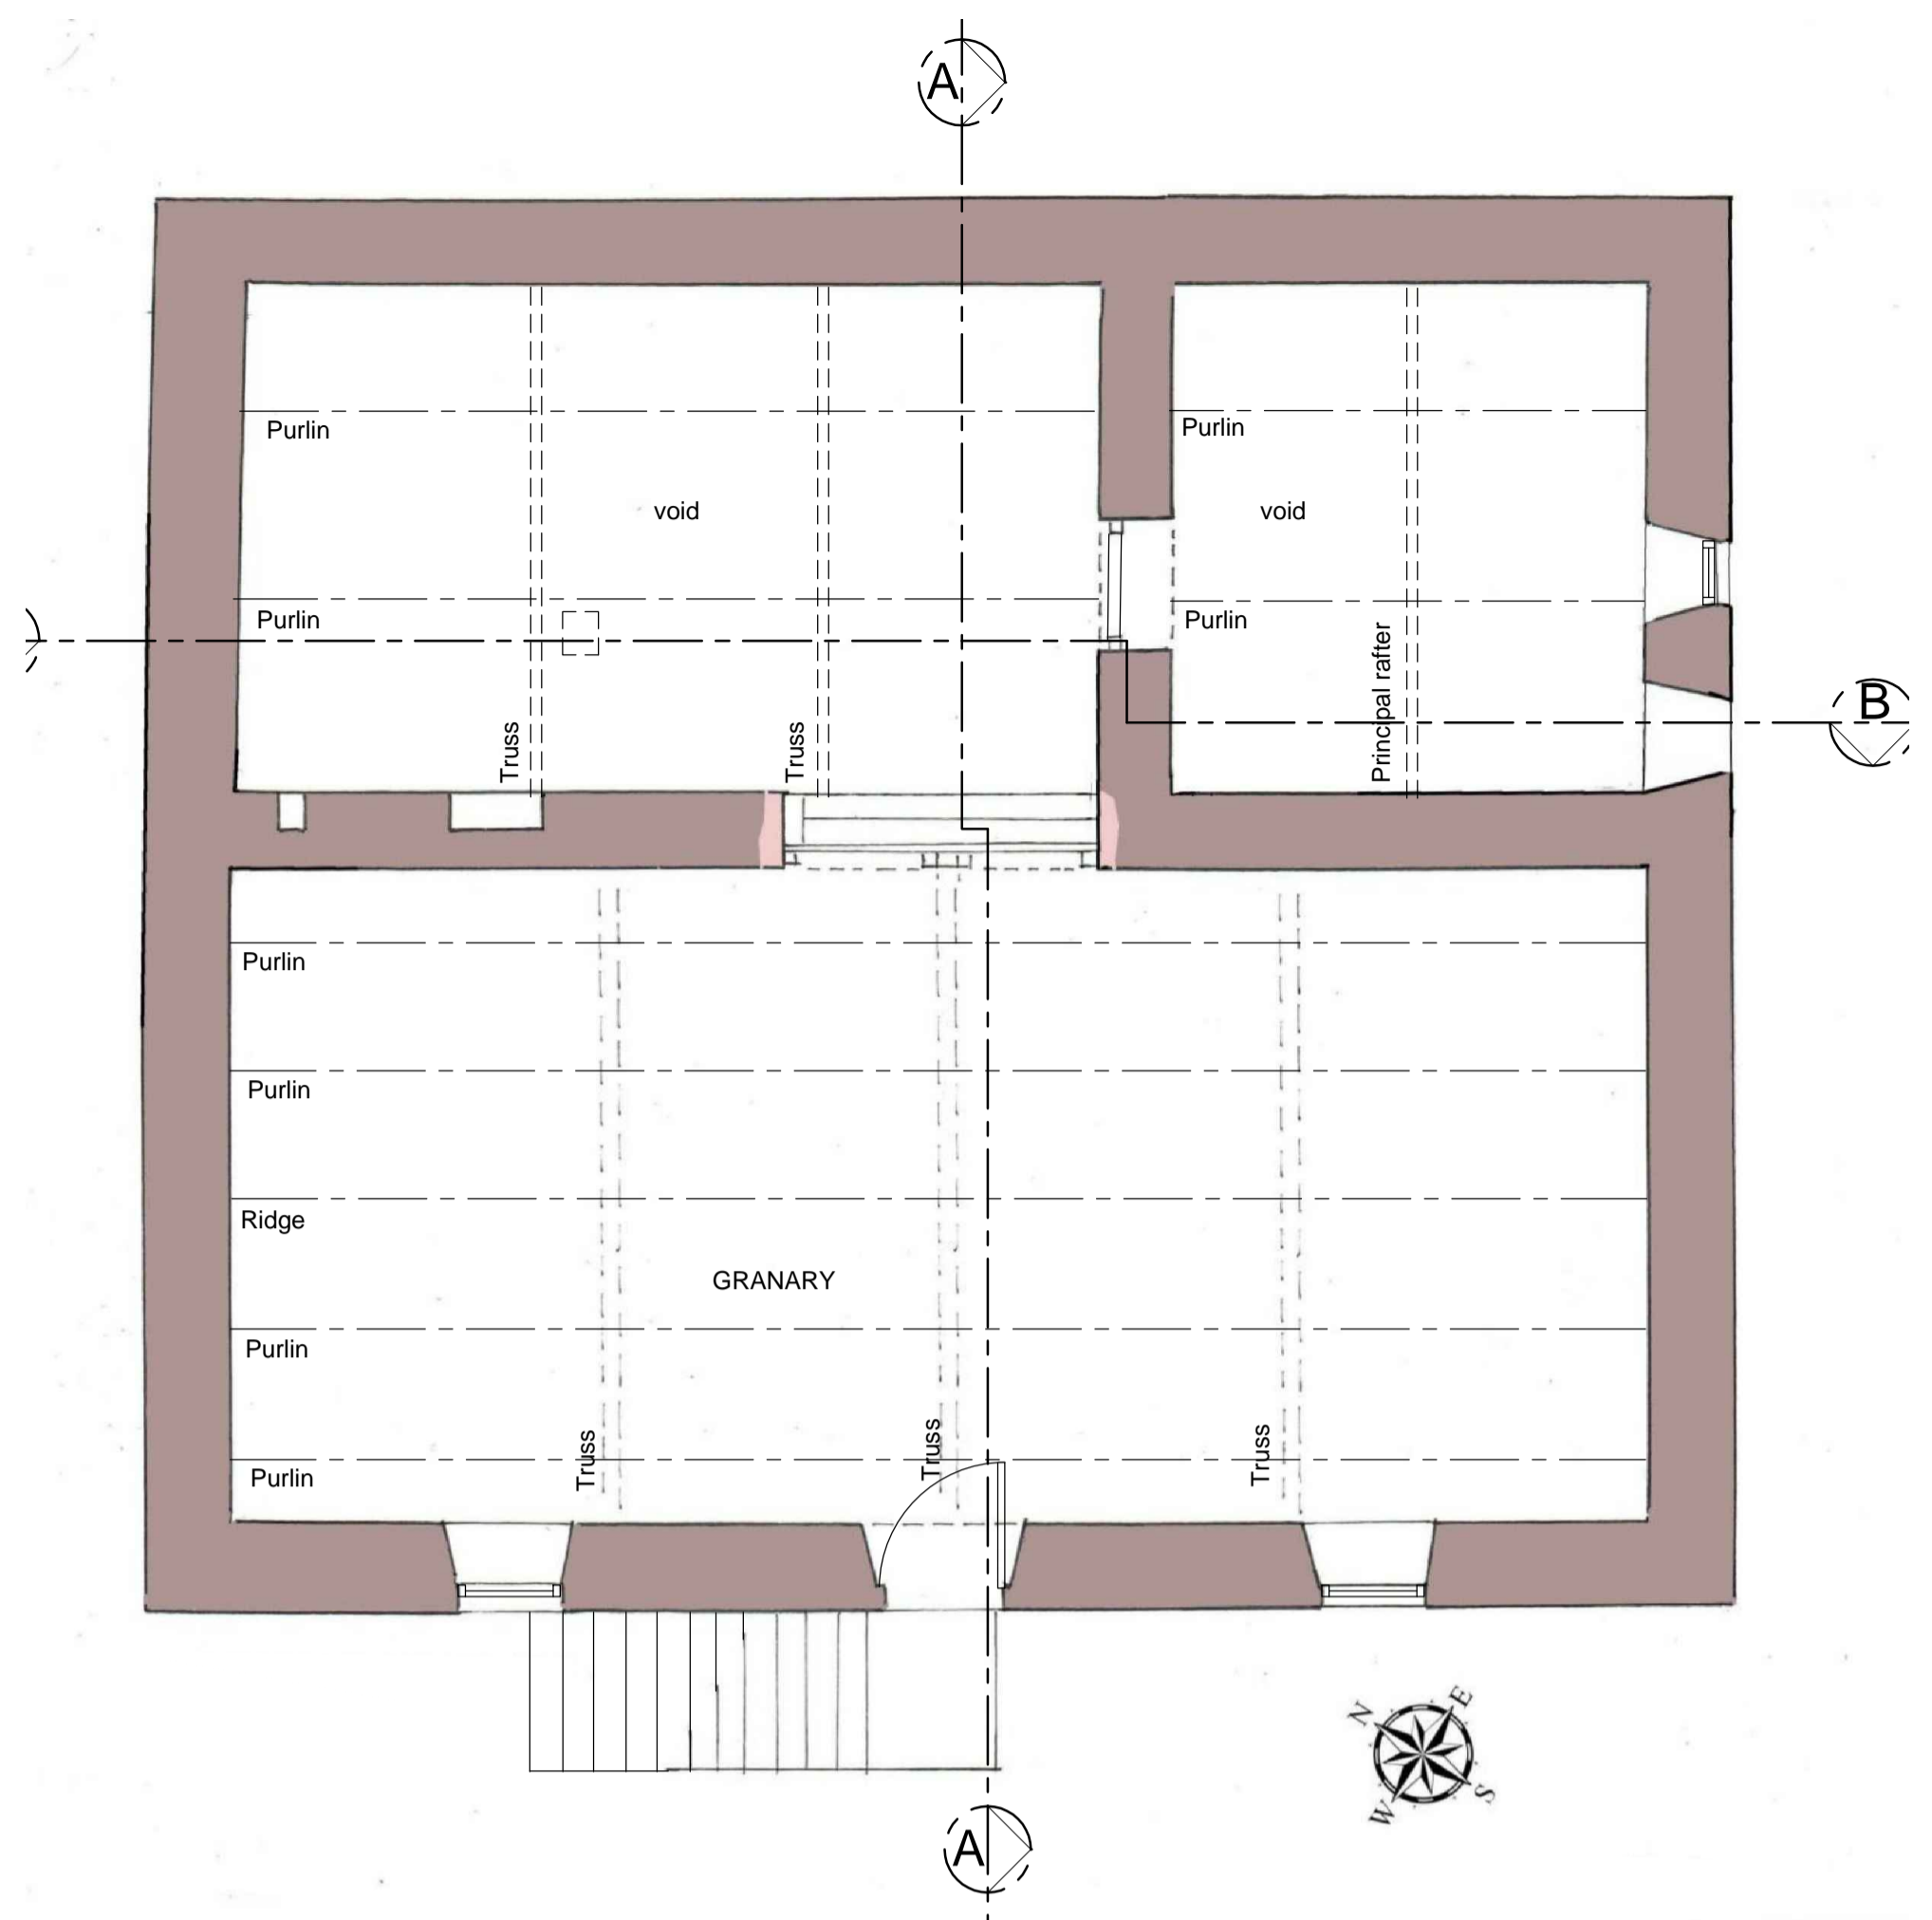

EXISTING FIRST FLOOR PLAN 1:50

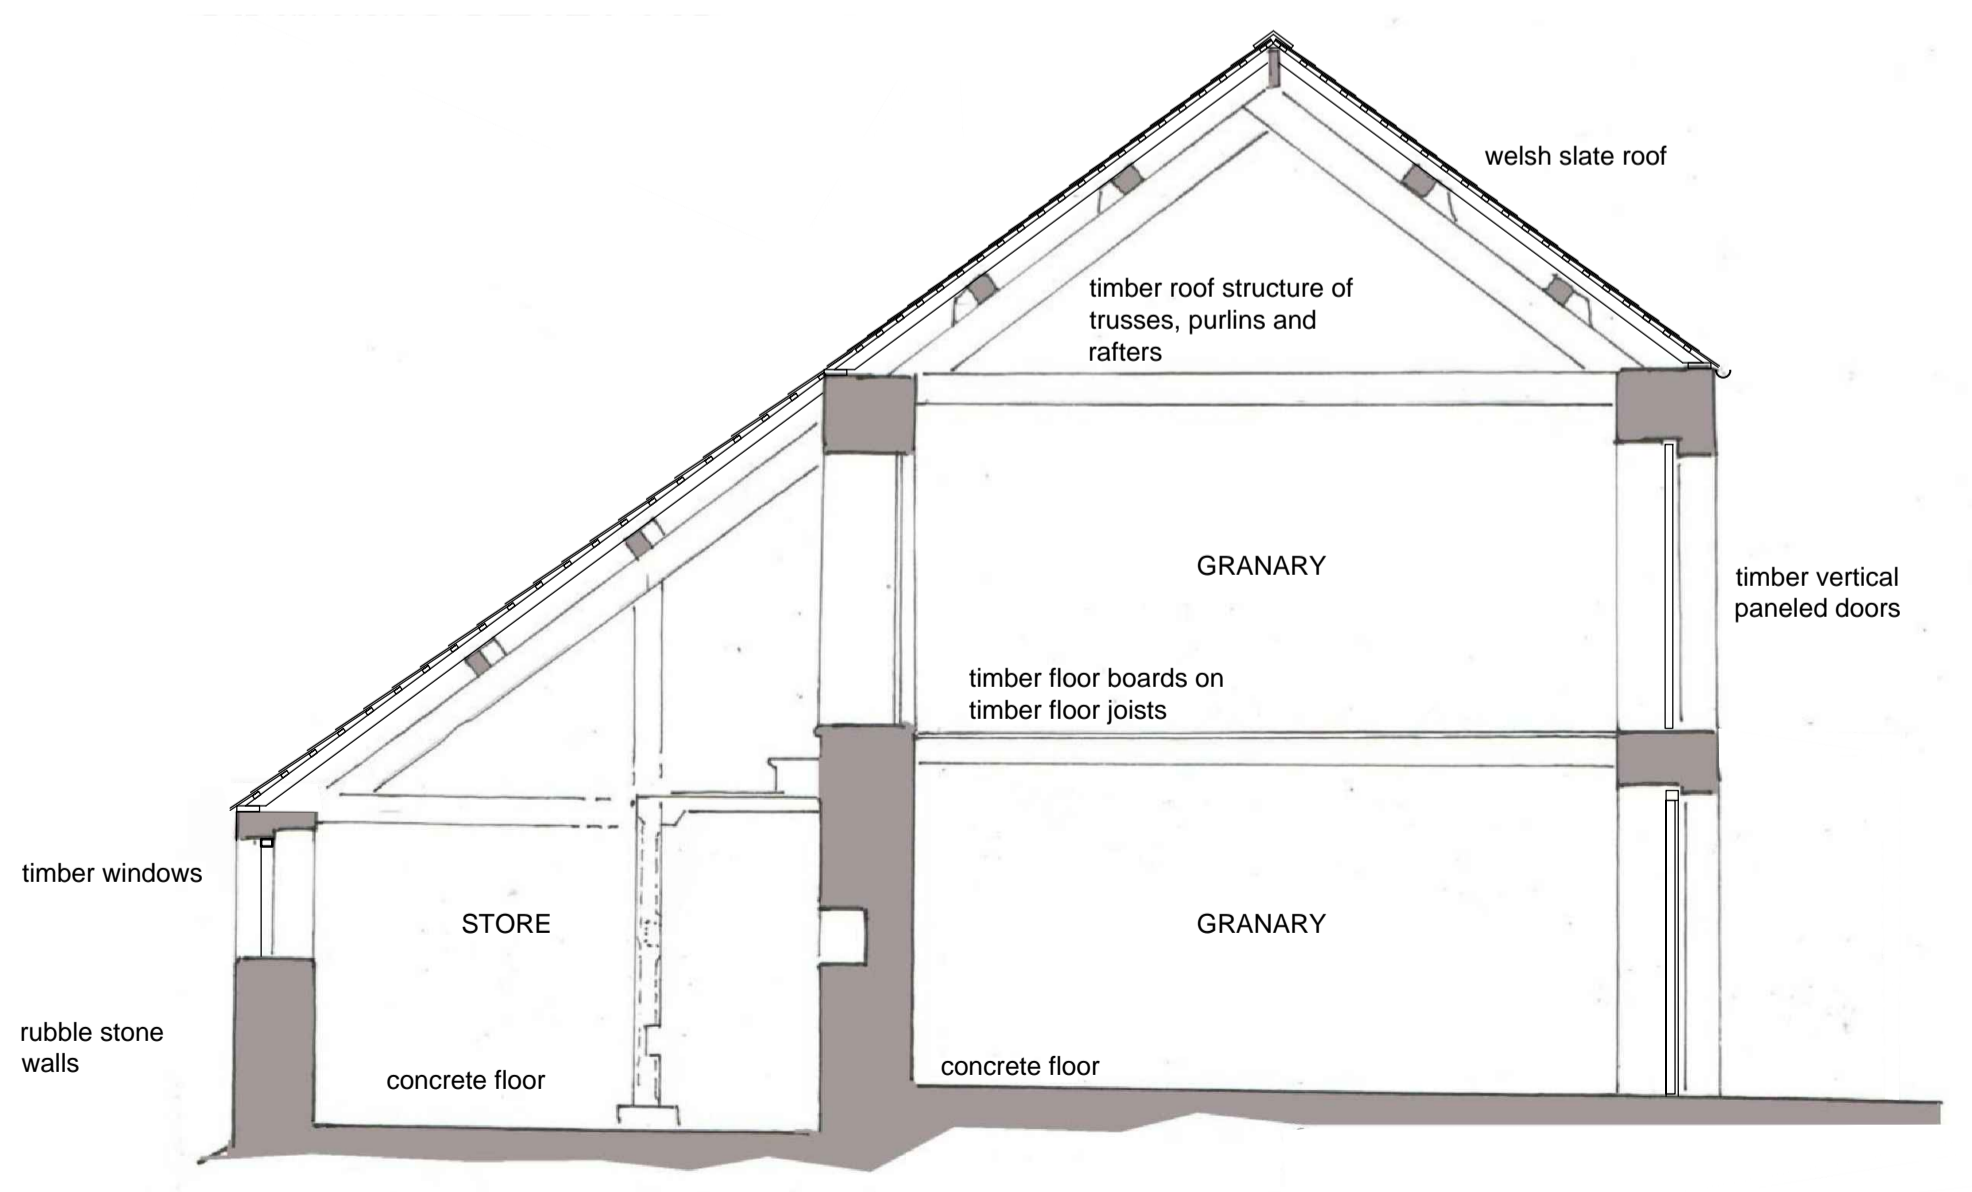

EXISTING SECTION A-A 1:50

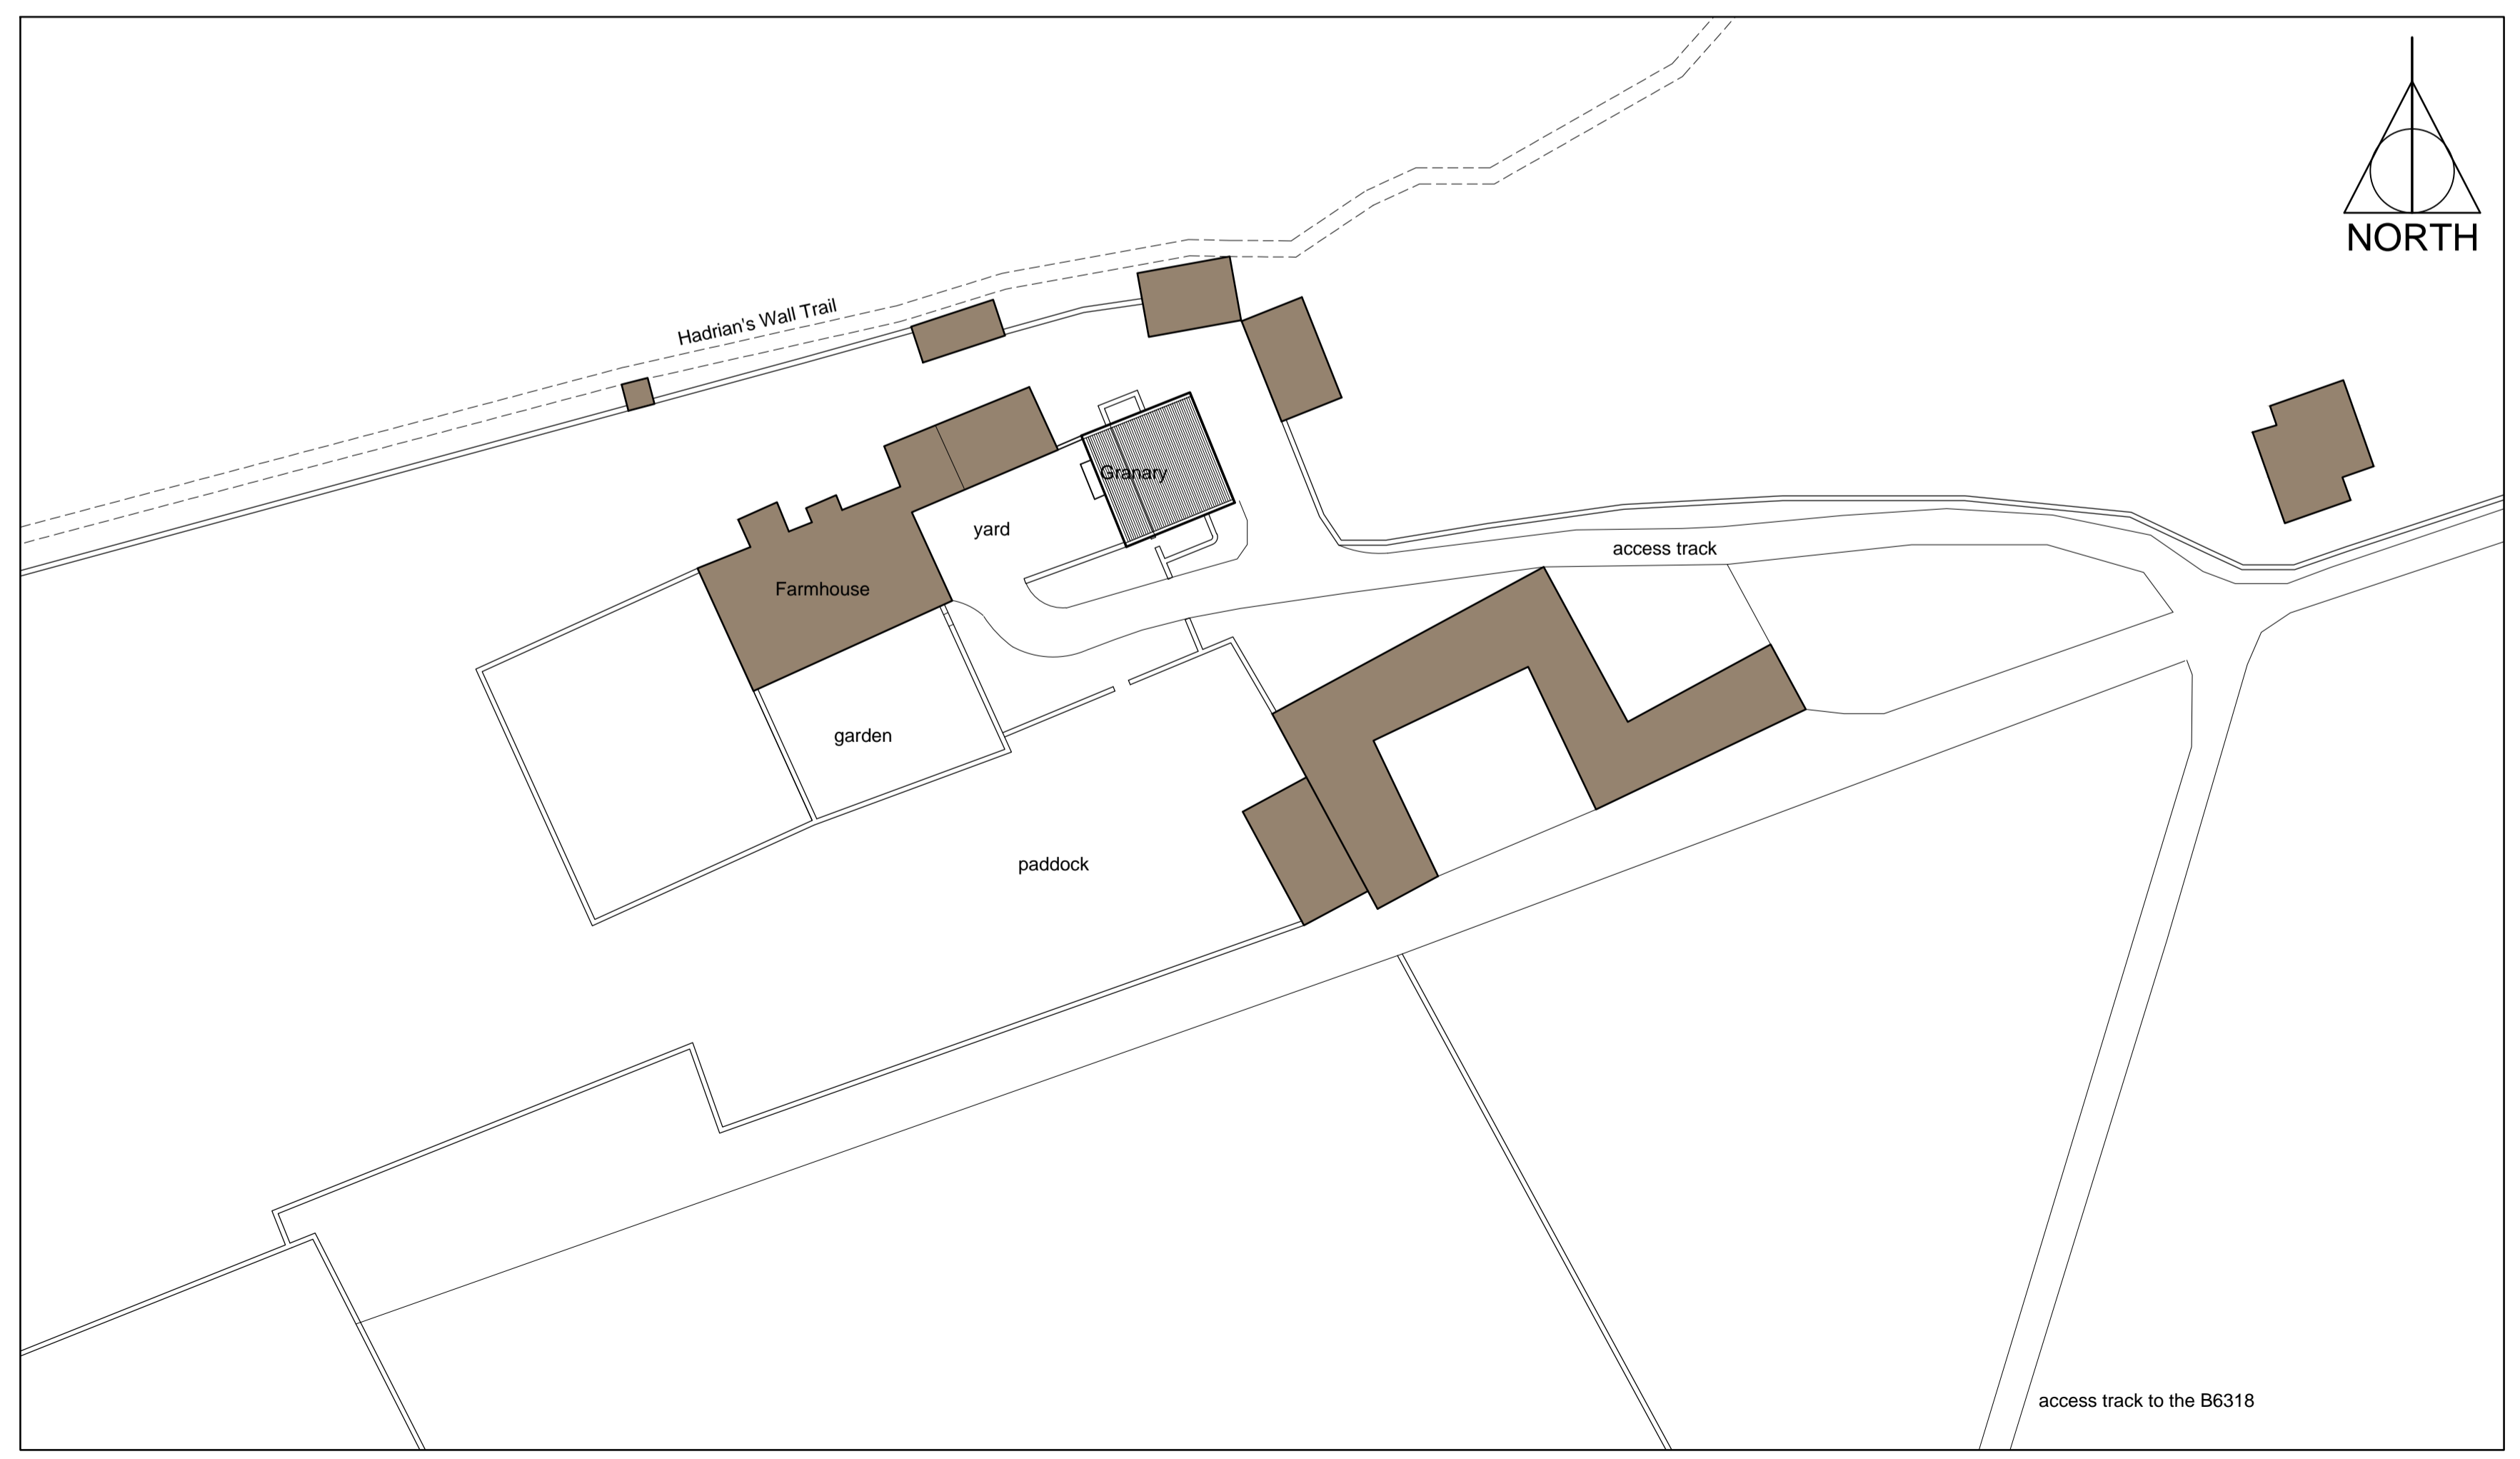

BLOCK PLAN 1:500