





PROPOSED GROUND FLOOR PLAN 1:50

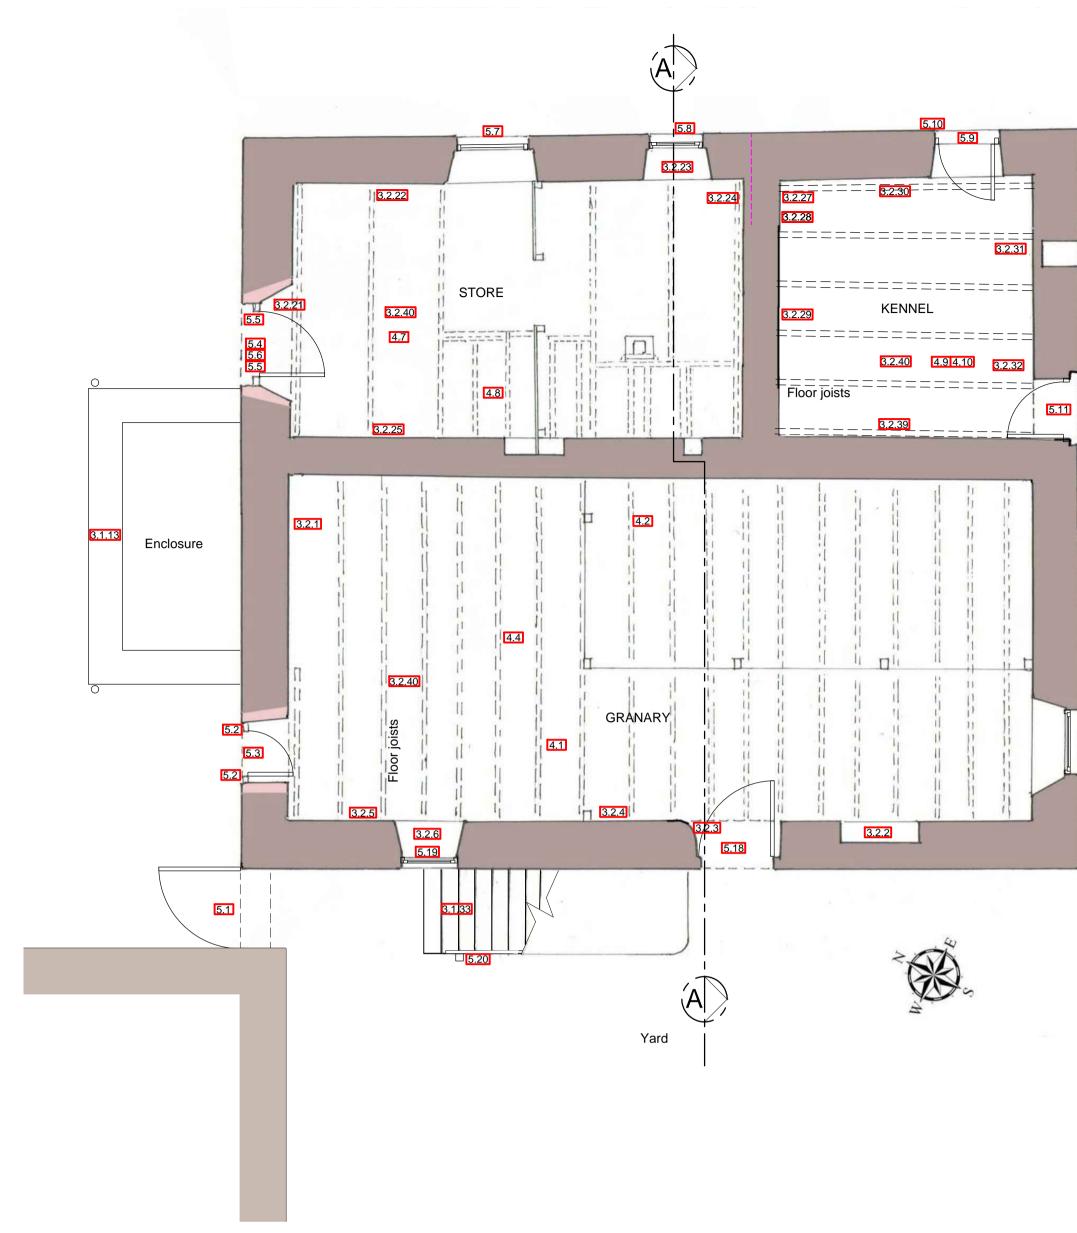


LOCATION PLAN 1:2500

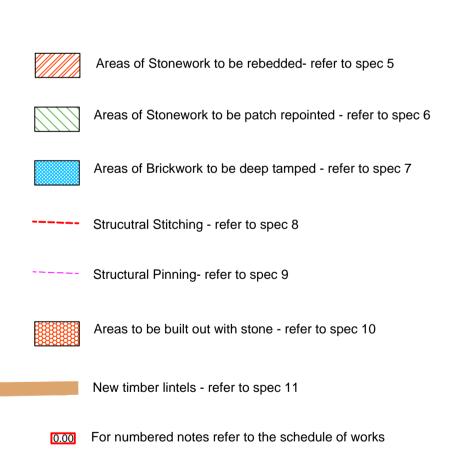

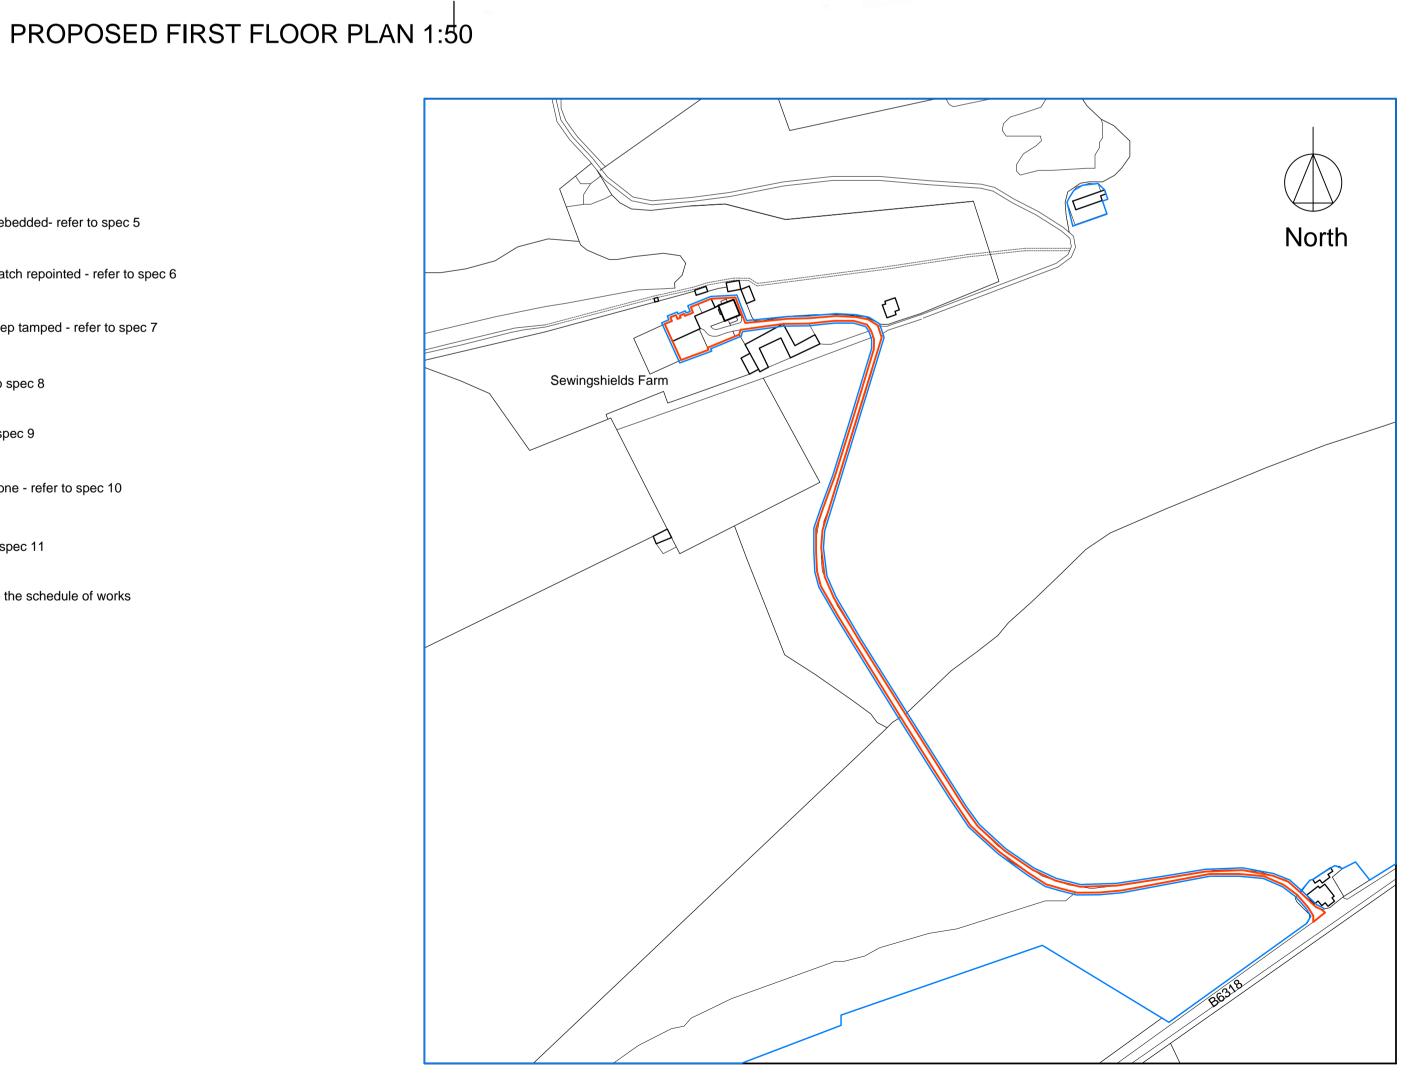

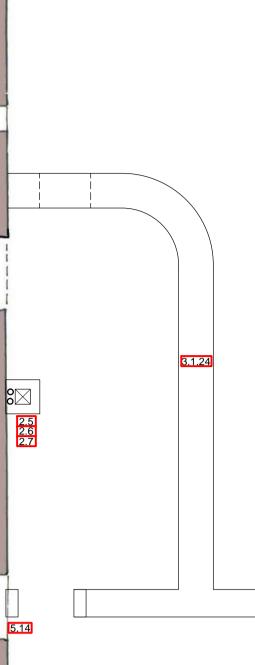

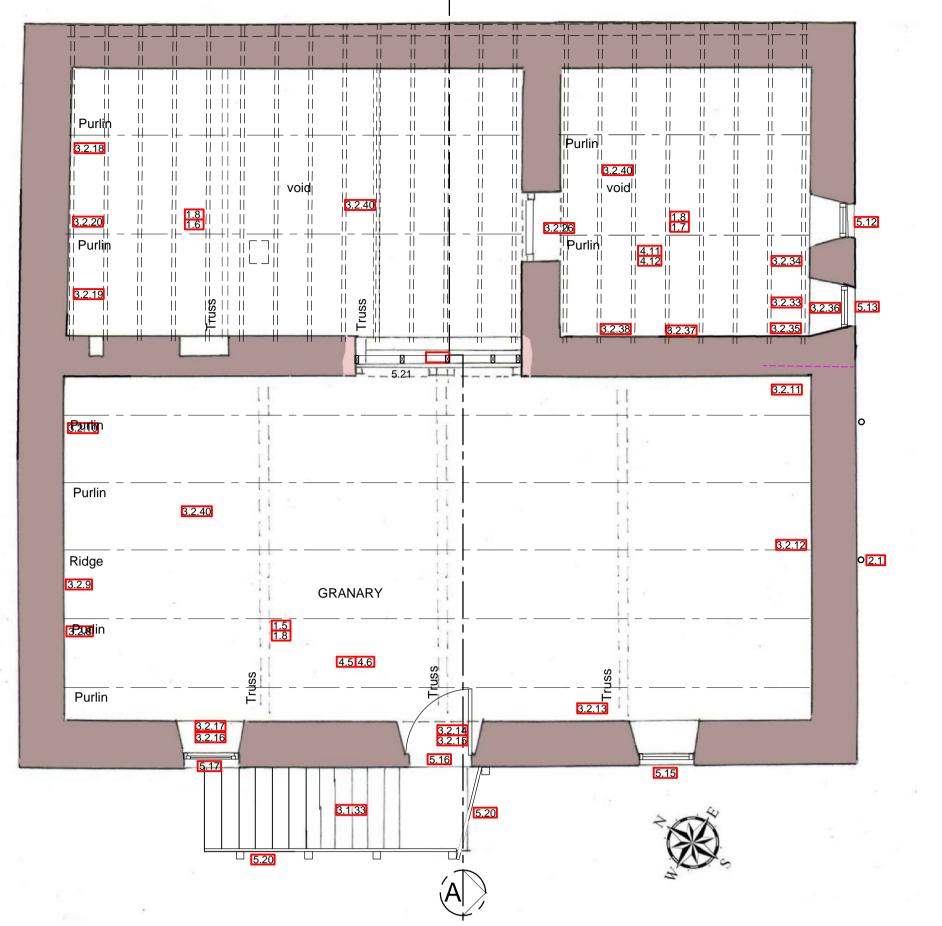



Phone: 01434 601020 mail@doonanarchitects.co.uk

Project name Sewing Shields Farm

Date	Drawn by	Scale
June 19	TS	1:50@A1
Job no 1292	Drawing no P01	Rev A

_{For} Mr. J. Murray

Drawing title Proposed Floor Plans & Section

Discrepancies, ambiguities and/or omissions between this drawing and information given elsewhere must be reported to the architect before proceeding. This drawing is copyright. Dimensions must be checked on site. Do not scale off dimensions from this drawing.

A- Aug 2019. Location plan Added