




SITE SECTION
Scale 1:200

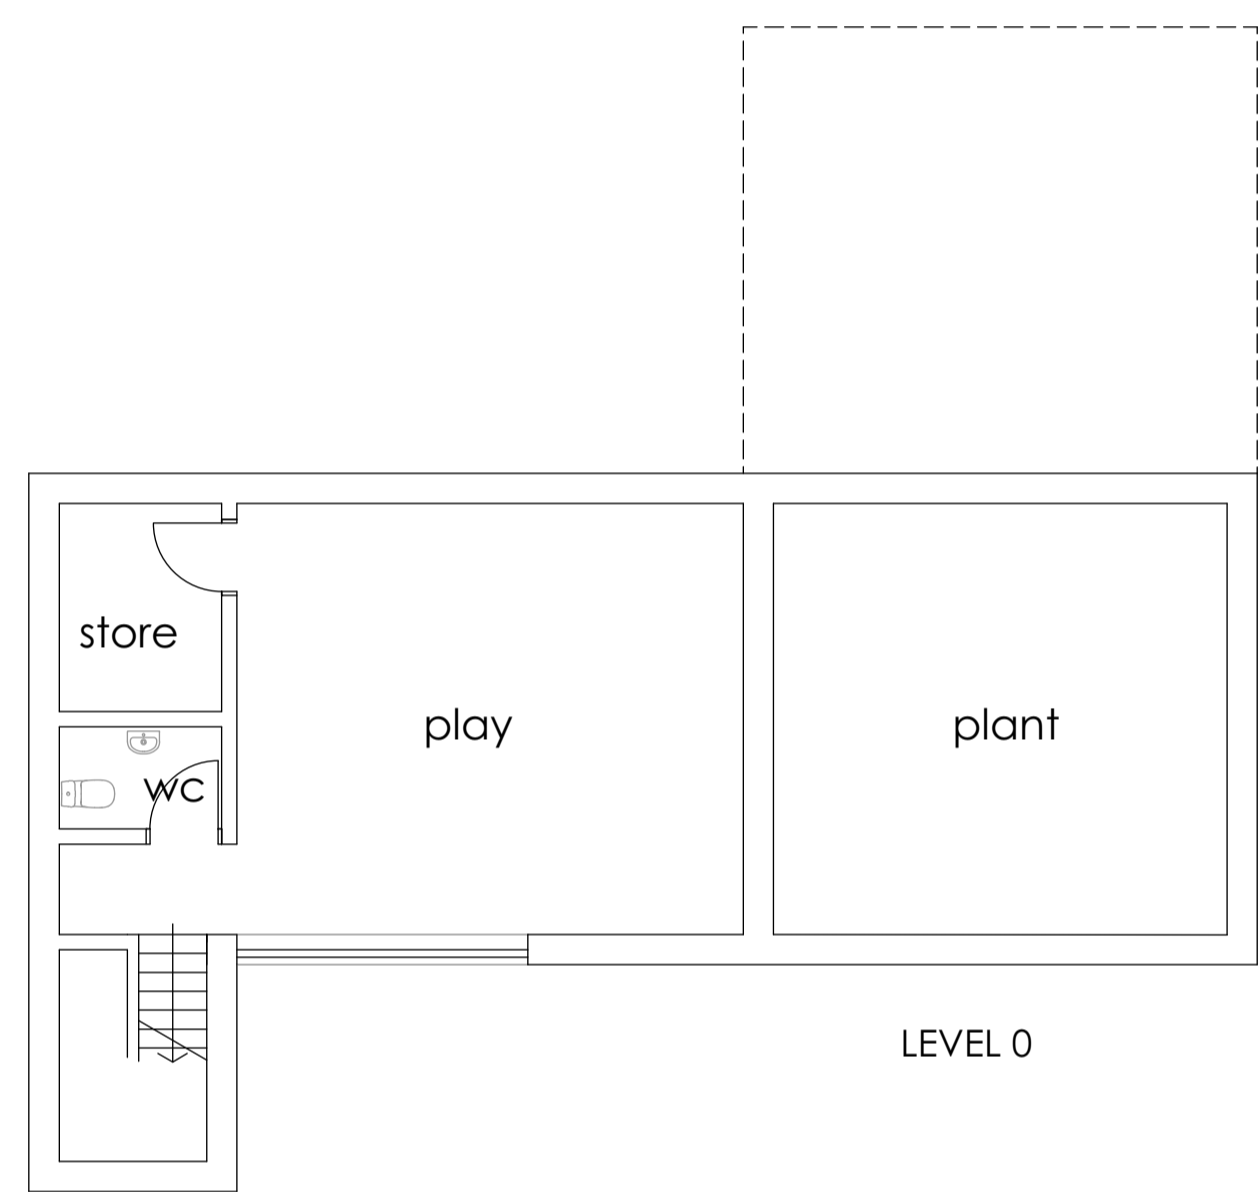


LEVEL 0

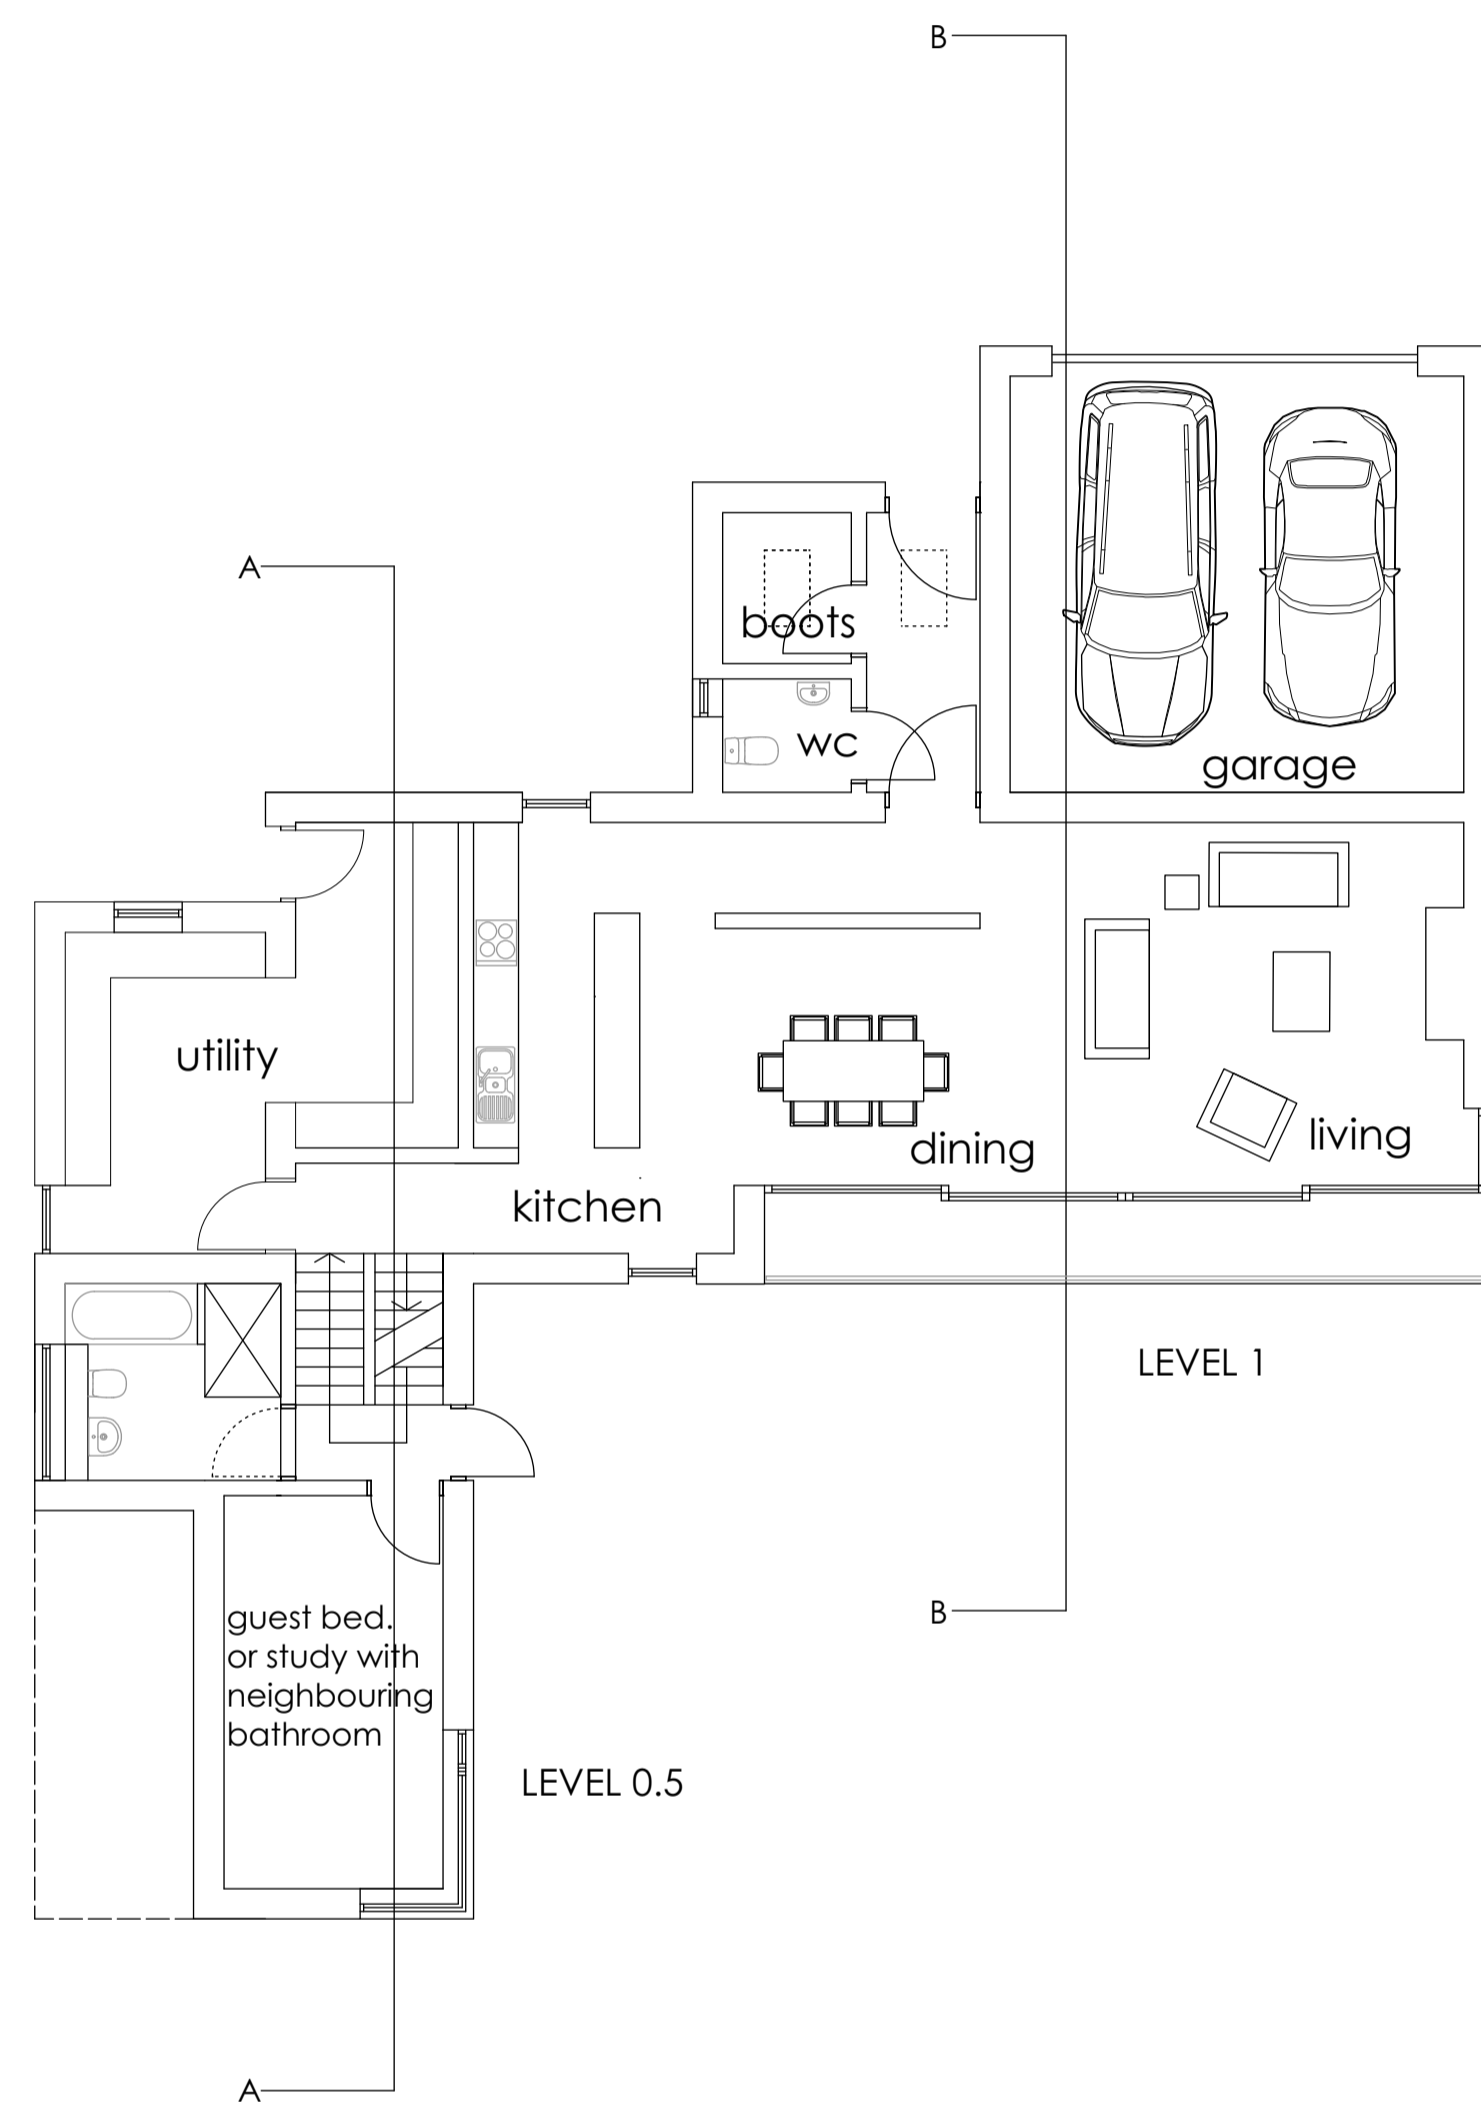


LEVEL 1

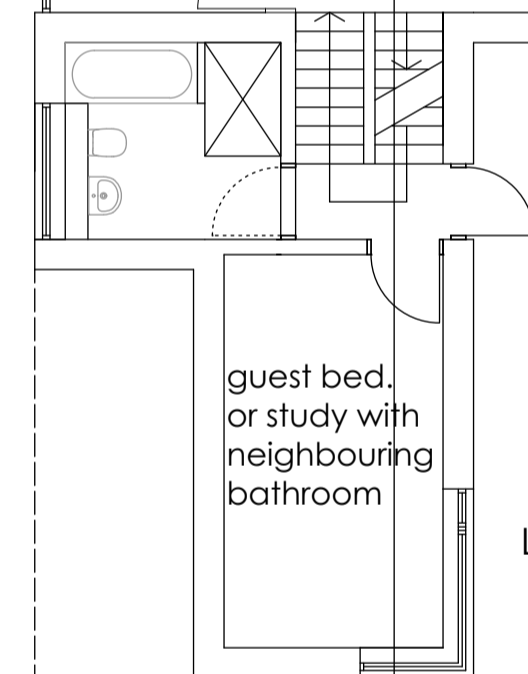


LEVEL 0.5

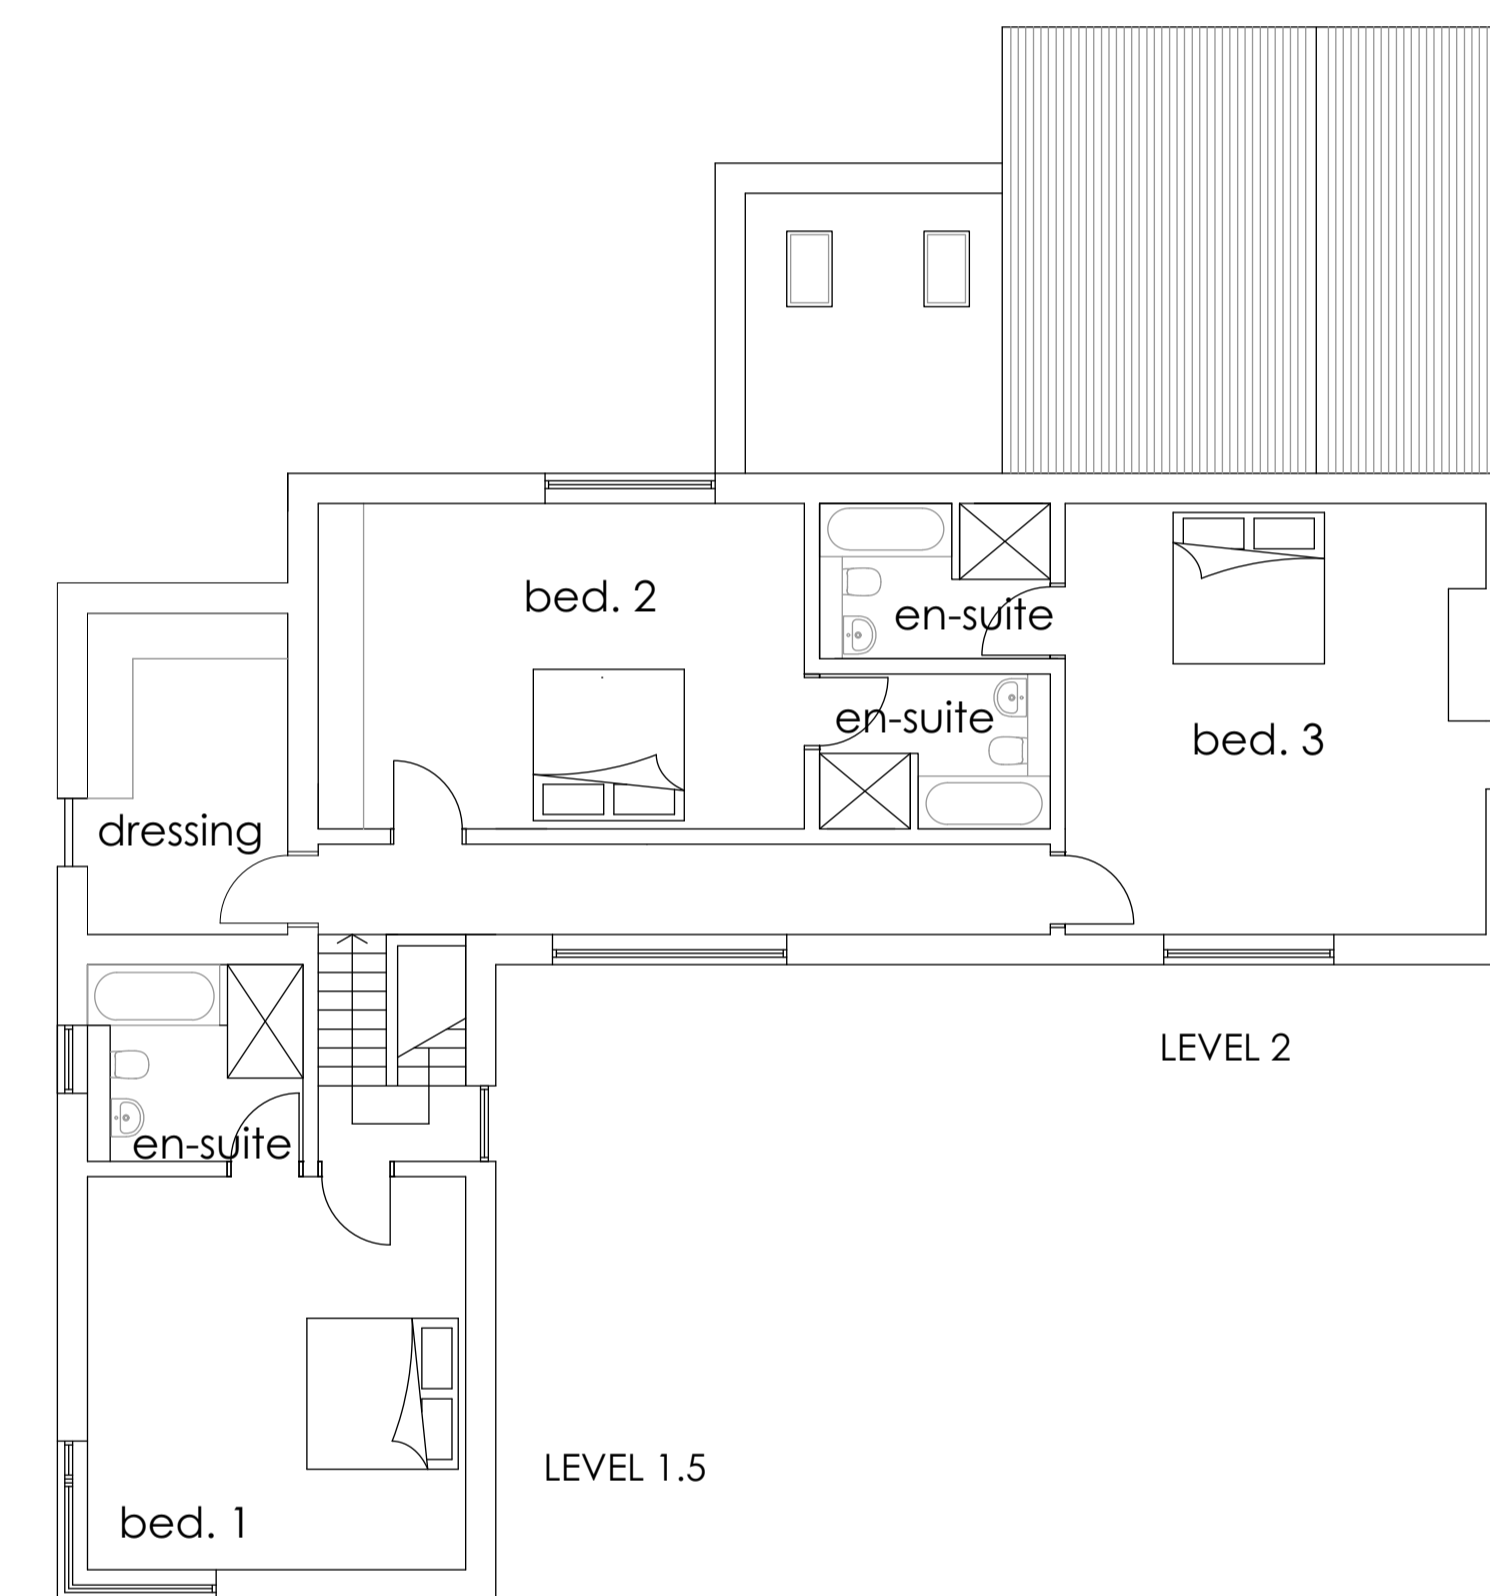


LEVEL 2

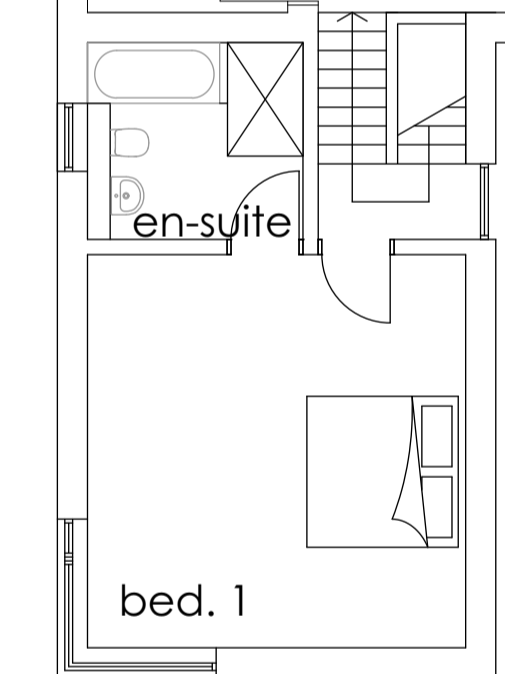

LEVEL 1.5

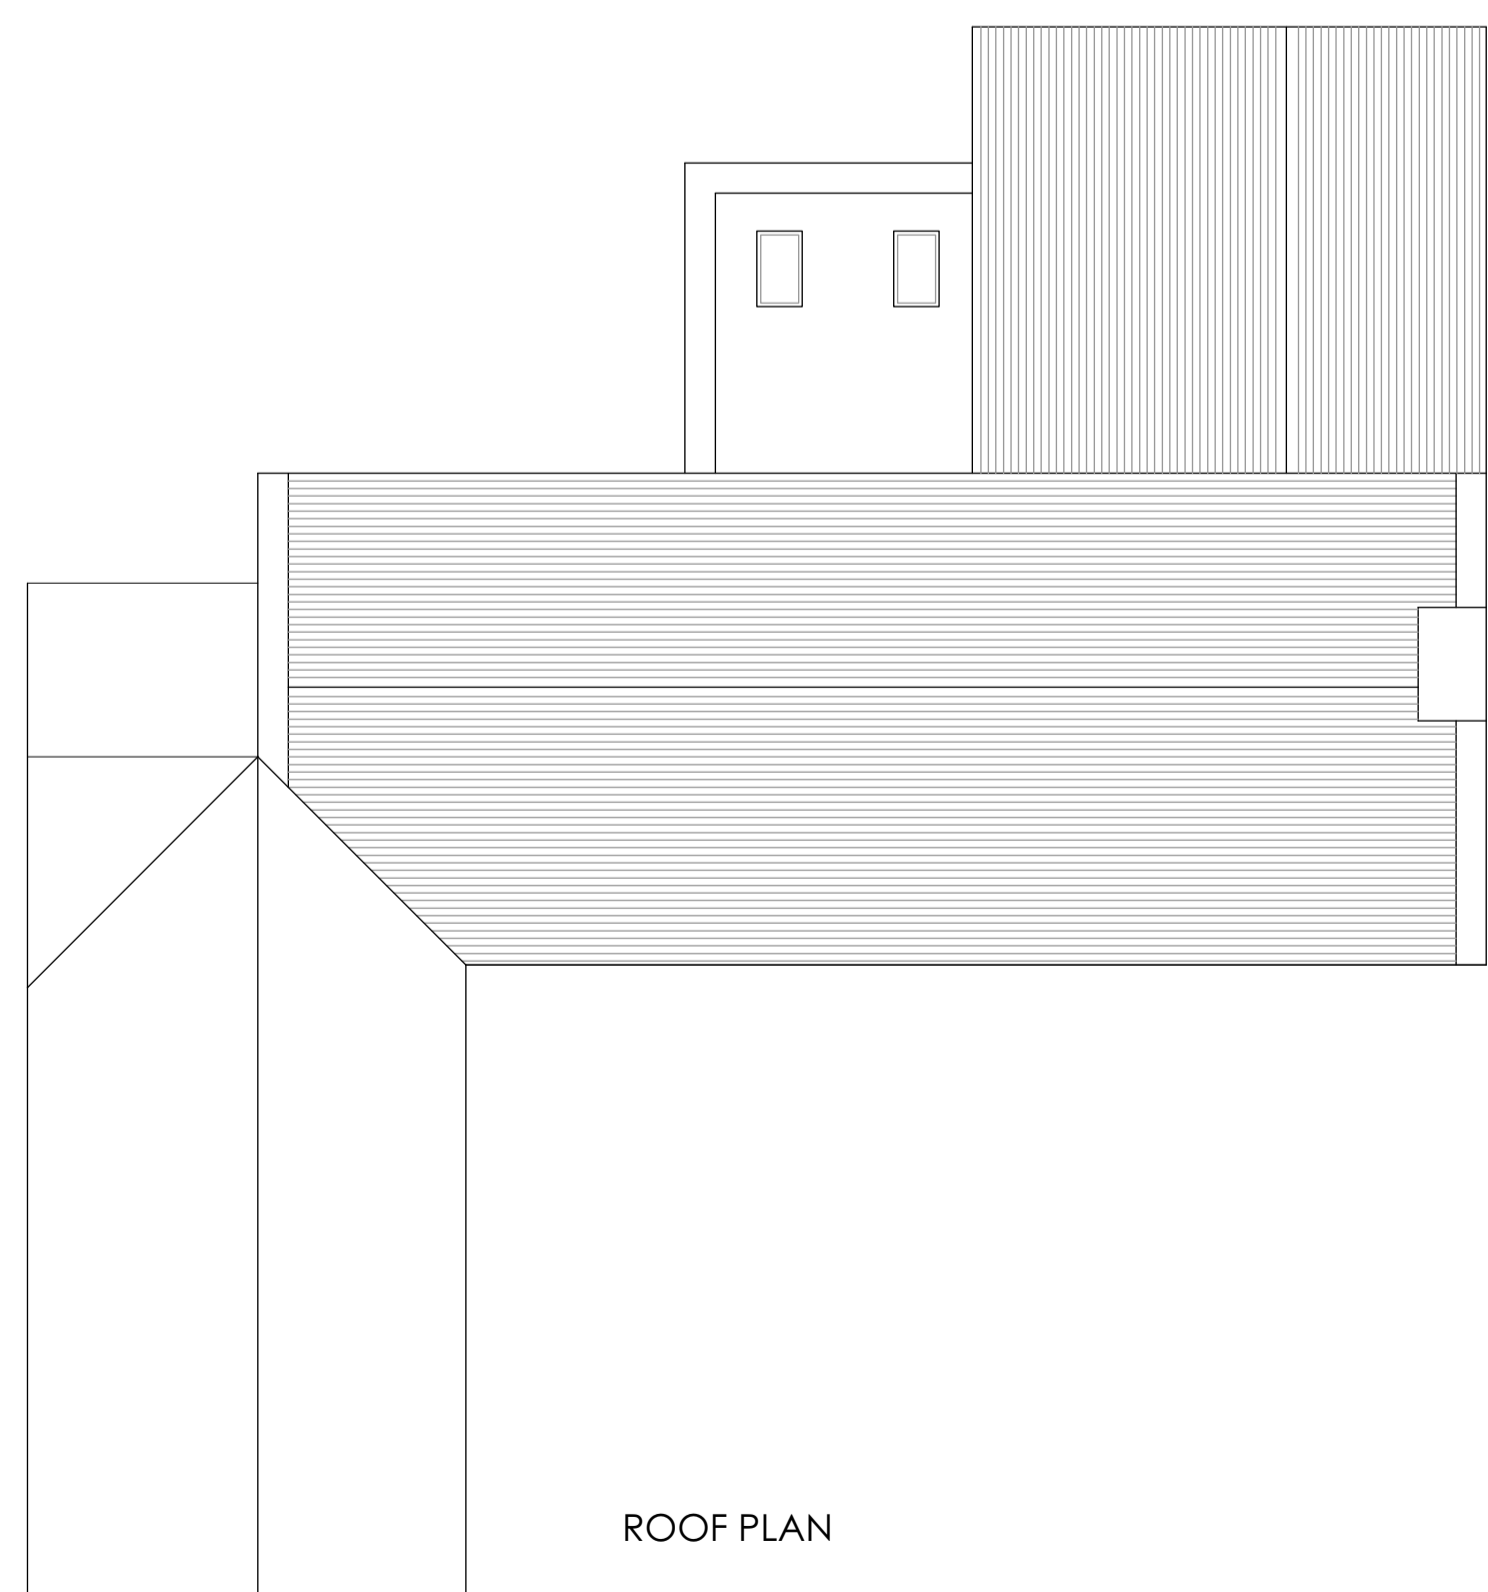

ROOF PLAN

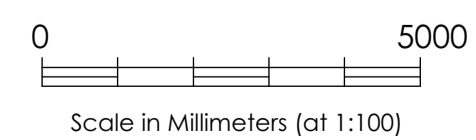

PROPOSED NEW DWELLING ON
SITE OF FORMER CRICKET FIELD,
HARBOTLE, NORTHUMBERLAND

PROPOSED FLOOR PLANS, ROOF
PLAN AND SITE SECTION

Scale
1:100 and 1:200

Date
September 2018

SPENCE & DOWER
Chartered Architects
25 Main Street, Ponteland
Newcastle upon Tyne, NE20 9NH
Tel: (01661) 820071
Fax: (01661) 823788
architects@spenceanddower.co.uk

© Spence and Dower LLP

M647 / 02

Rev.
C