
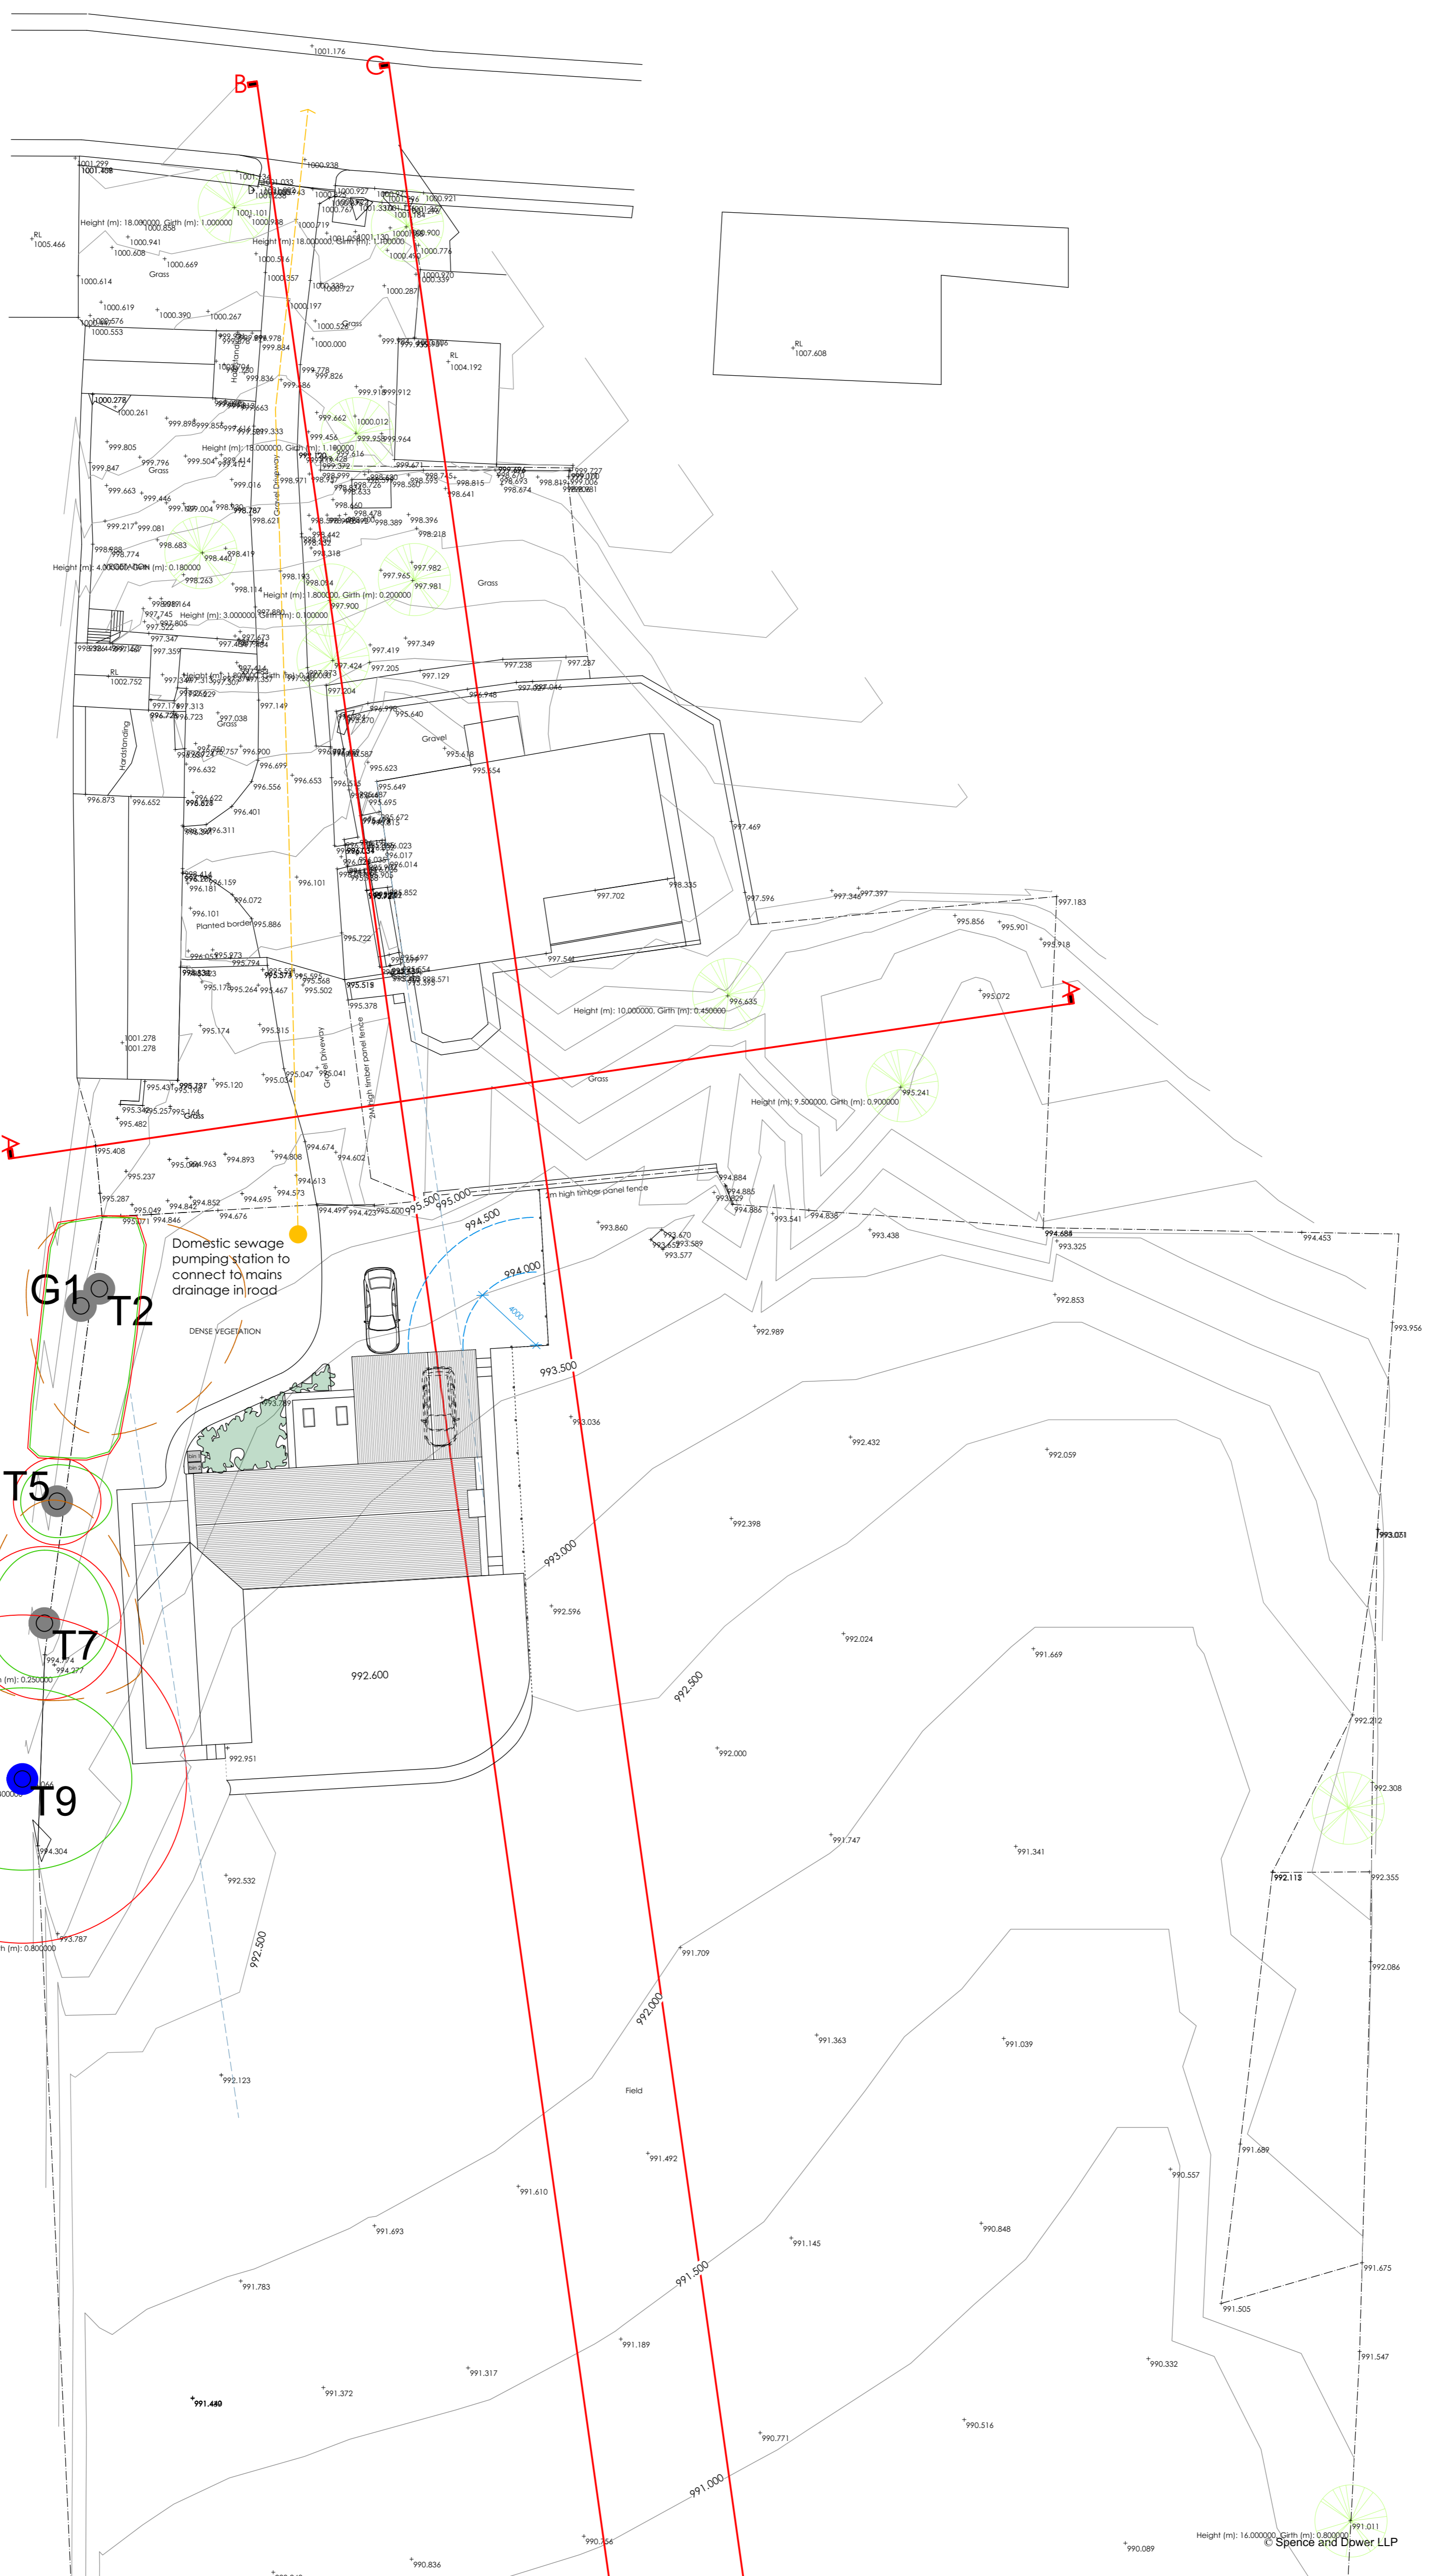


NORTH

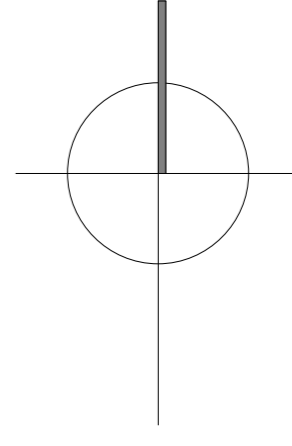

No formal or 'urbanising' planting to be introduced; selection based on expansion of existing local species population and increased provision of habitat. This is also intended to 'bed' the house into the landscape

Domestic sewage pumping station to connect to mains drainage in road

G1 T2

T5

T7

T9

PROPOSED NEW DWELLING ON SITE OF FORMER CRICKET FIELD, HARBOTTLE, NORTHUMBERLAND

PROPOSED SITE PLAN

Scale 1:200

Date September 2018

SPENCE & DOWER
Chartered Architects
25 Main Street, Ponteland
Newcastle upon Tyne, NE20 9NH
Tel: (01661) 820071
Fax: (01661) 823788
architects@spenceanddower.co.uk

M647 / 04

Rev. C