
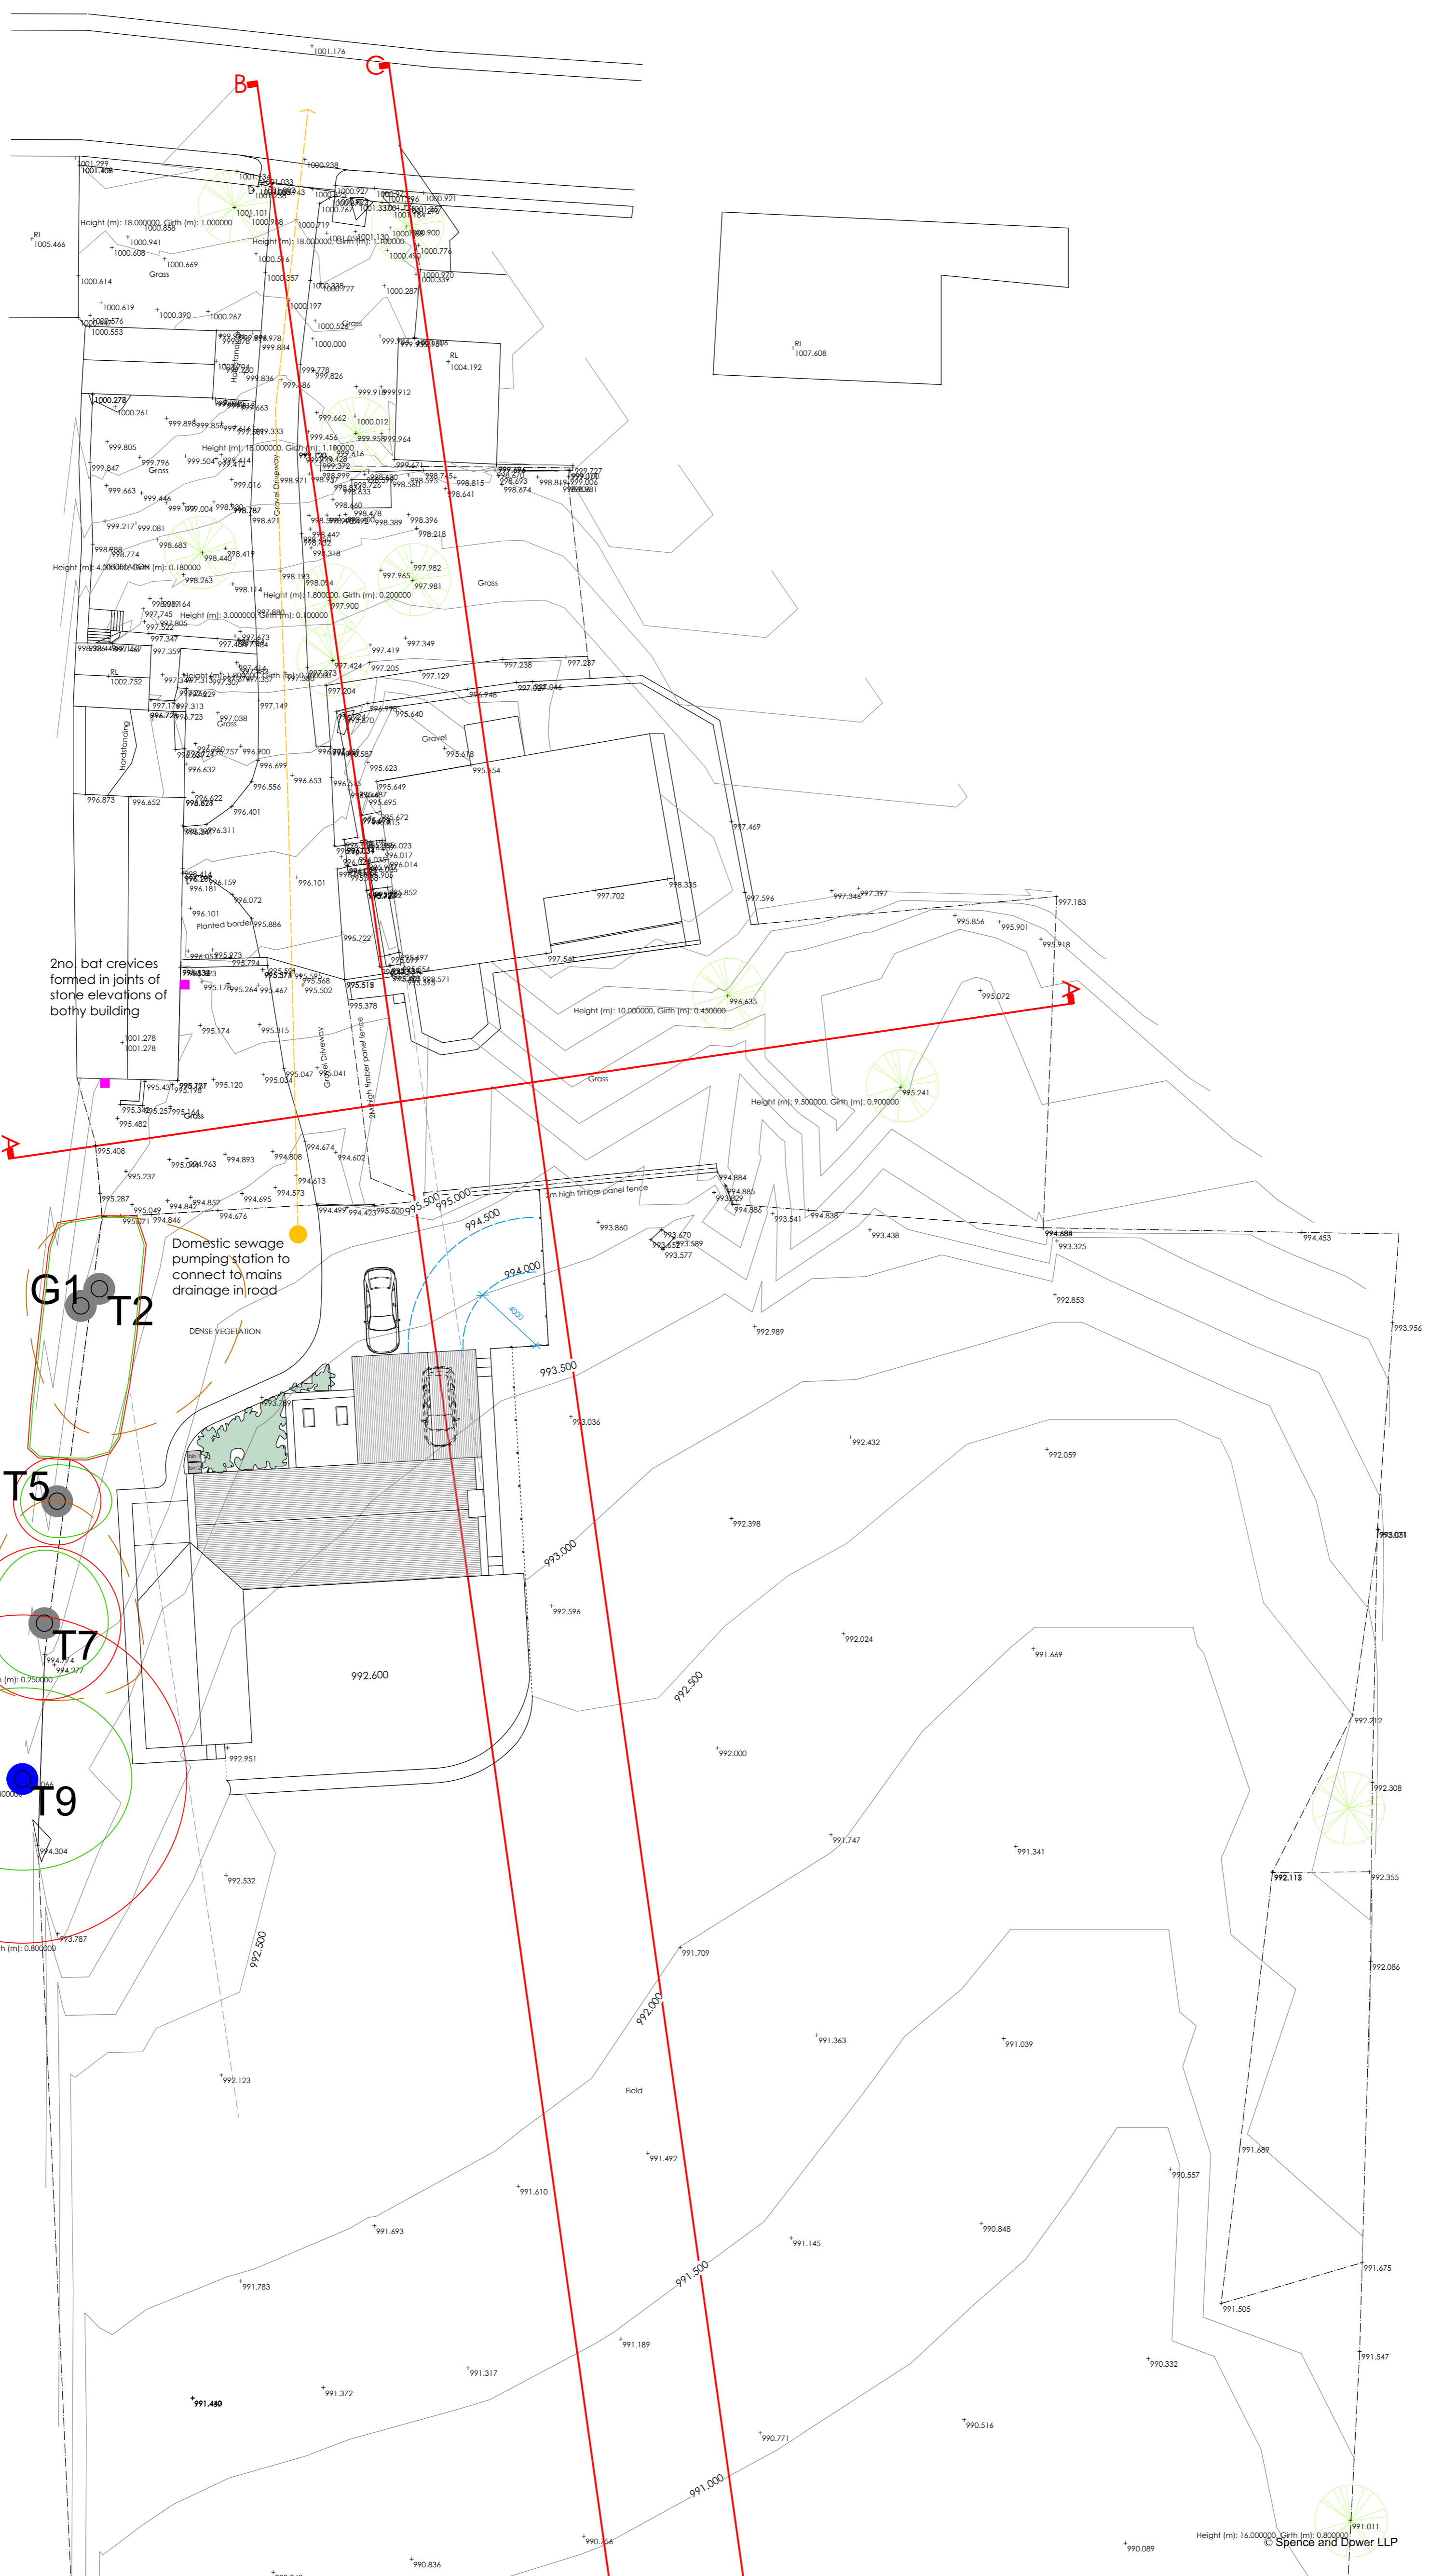


NORTH

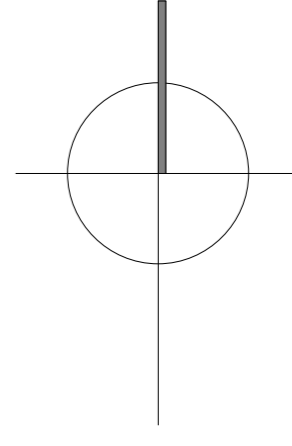

2no. bat crevices formed in joints of stone elevations of both building

Domestic sewage pumping station to connect to mains drainage in road


G1 T2

T5

T7

T9

No formal or 'urbanising' planting to be introduced; selection based on expansion of existing local species population and increased provision of habitat. This is also intended to 'bed' the house into the landscape

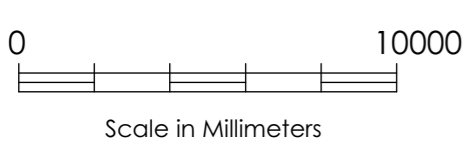

PROPOSED NEW DWELLING ON SITE OF FORMER CRICKET FIELD, HARBOTTLE, NORTHUMBERLAND

PROPOSED SITE PLAN

Scale 1:200

Date September 2018

SPENCE & DOWER Chartered Architects 25 Main Street, Ponteland Newcastle upon Tyne, NE20 9NH Tel: (01661) 820071 Fax: (01661) 823788 architects@spenceanddower.co.uk

M647 / 04

Rev. D