
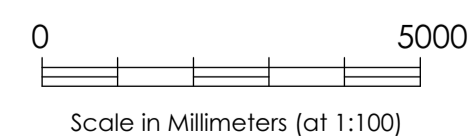
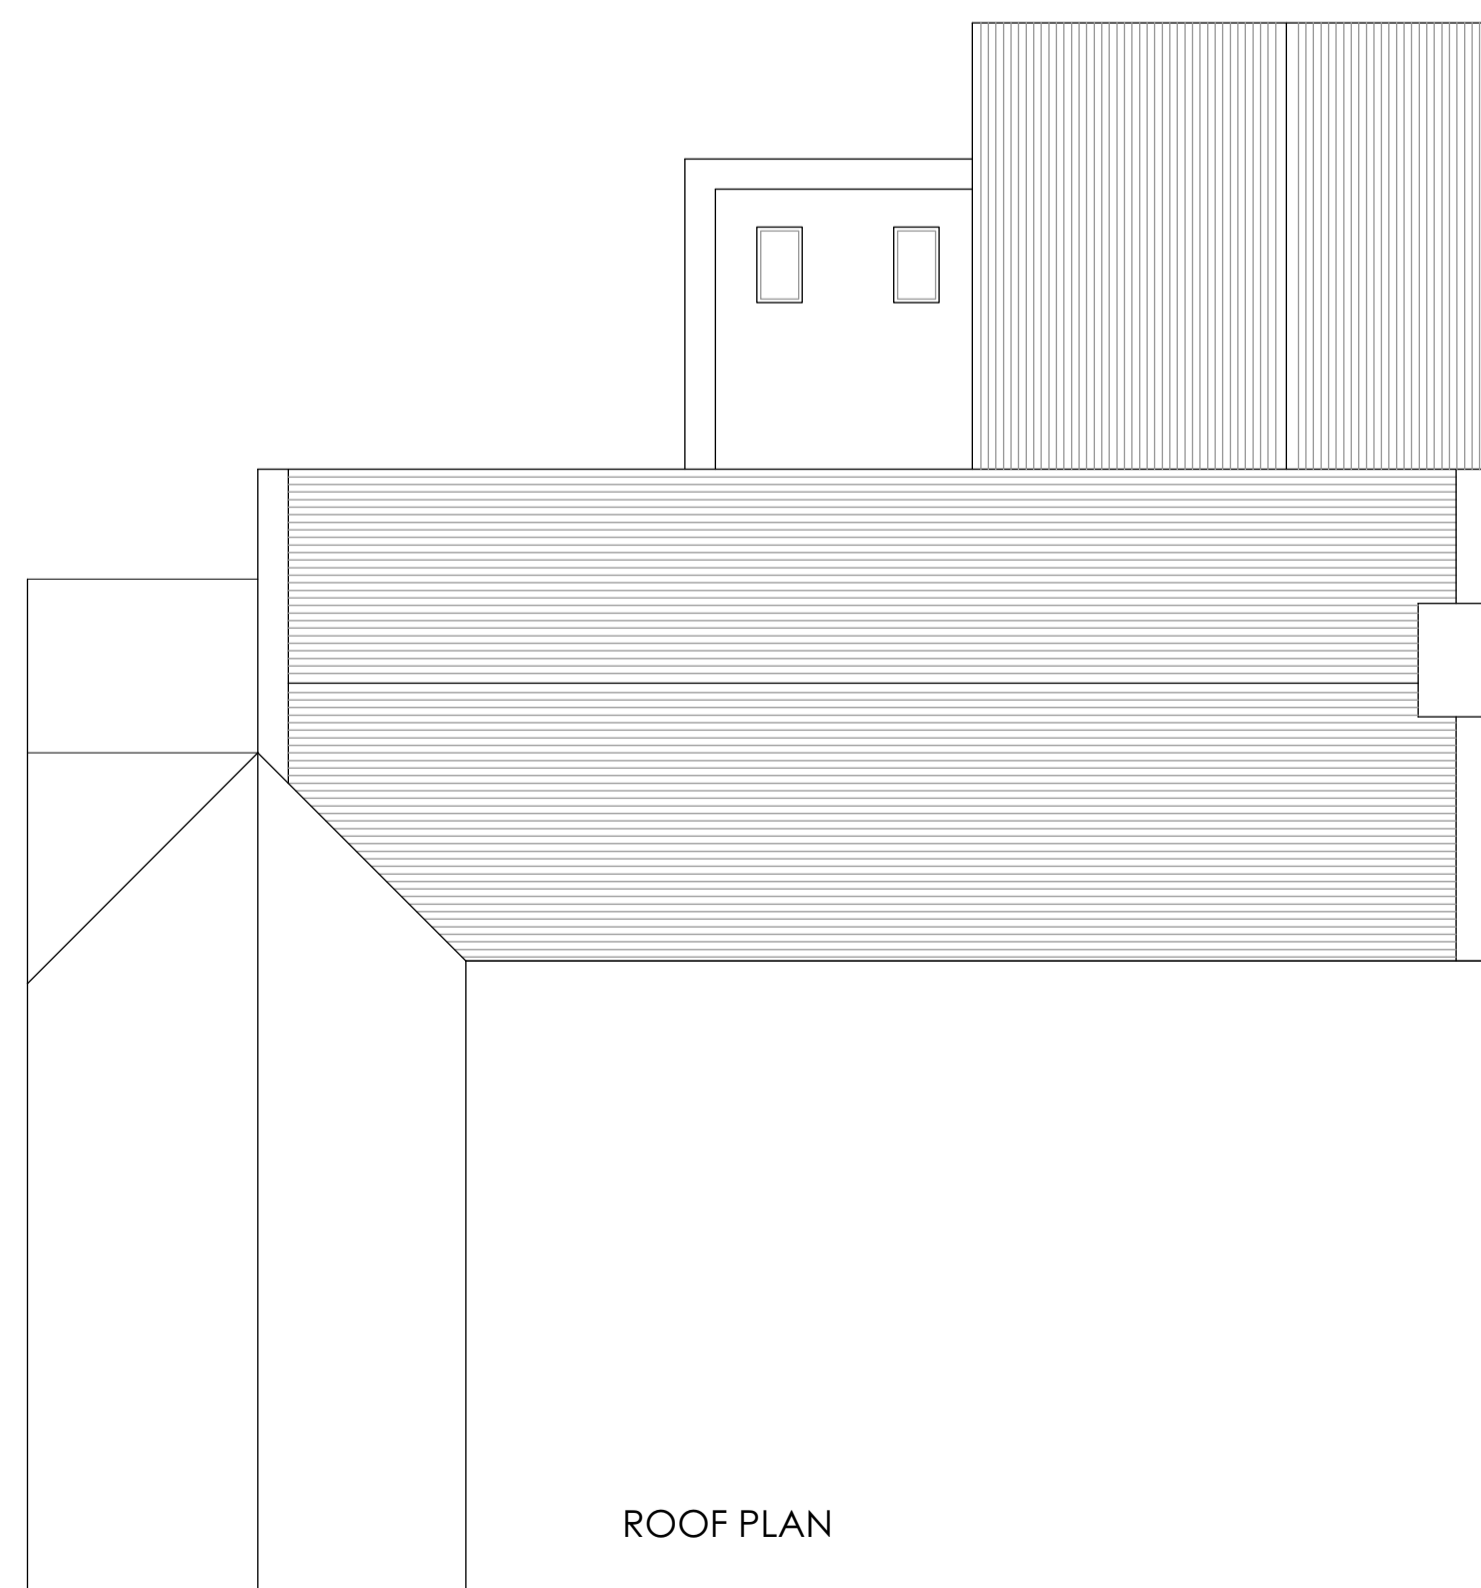
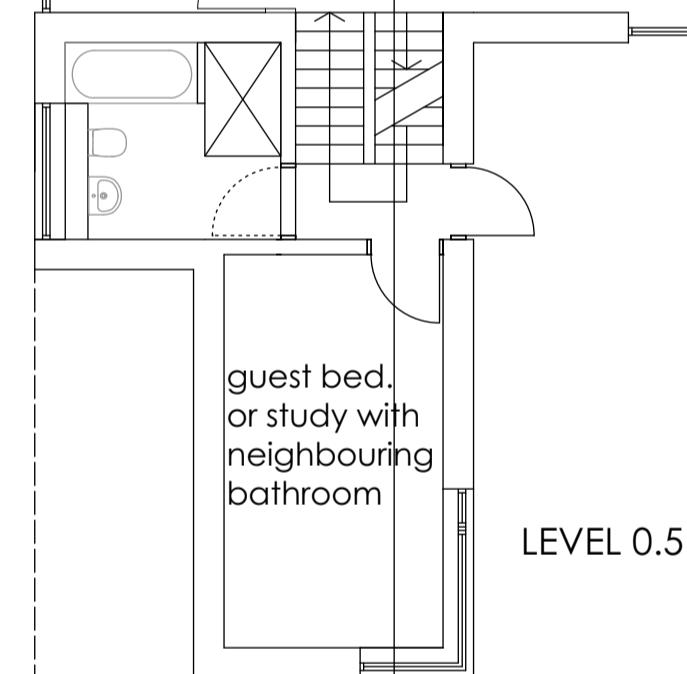
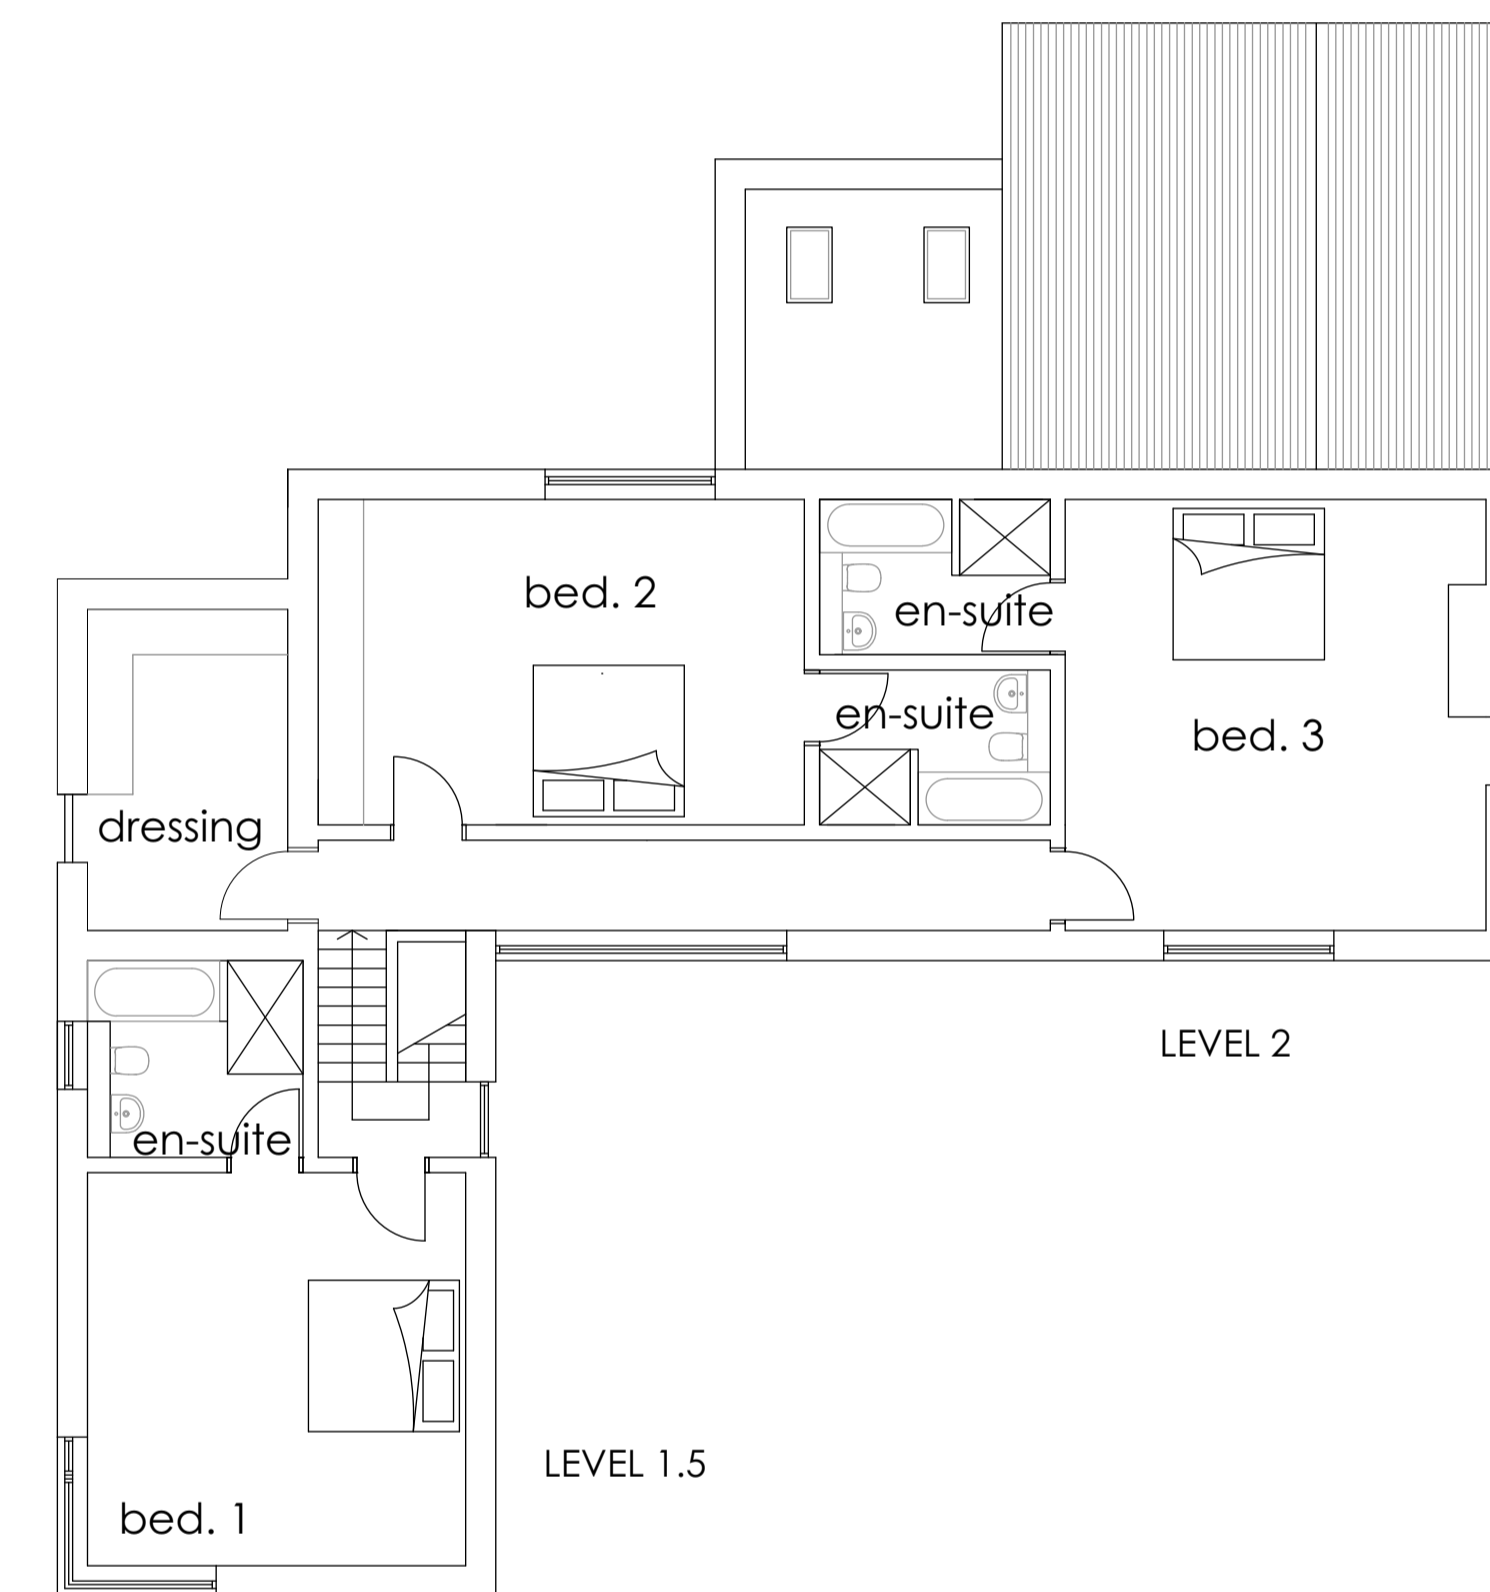
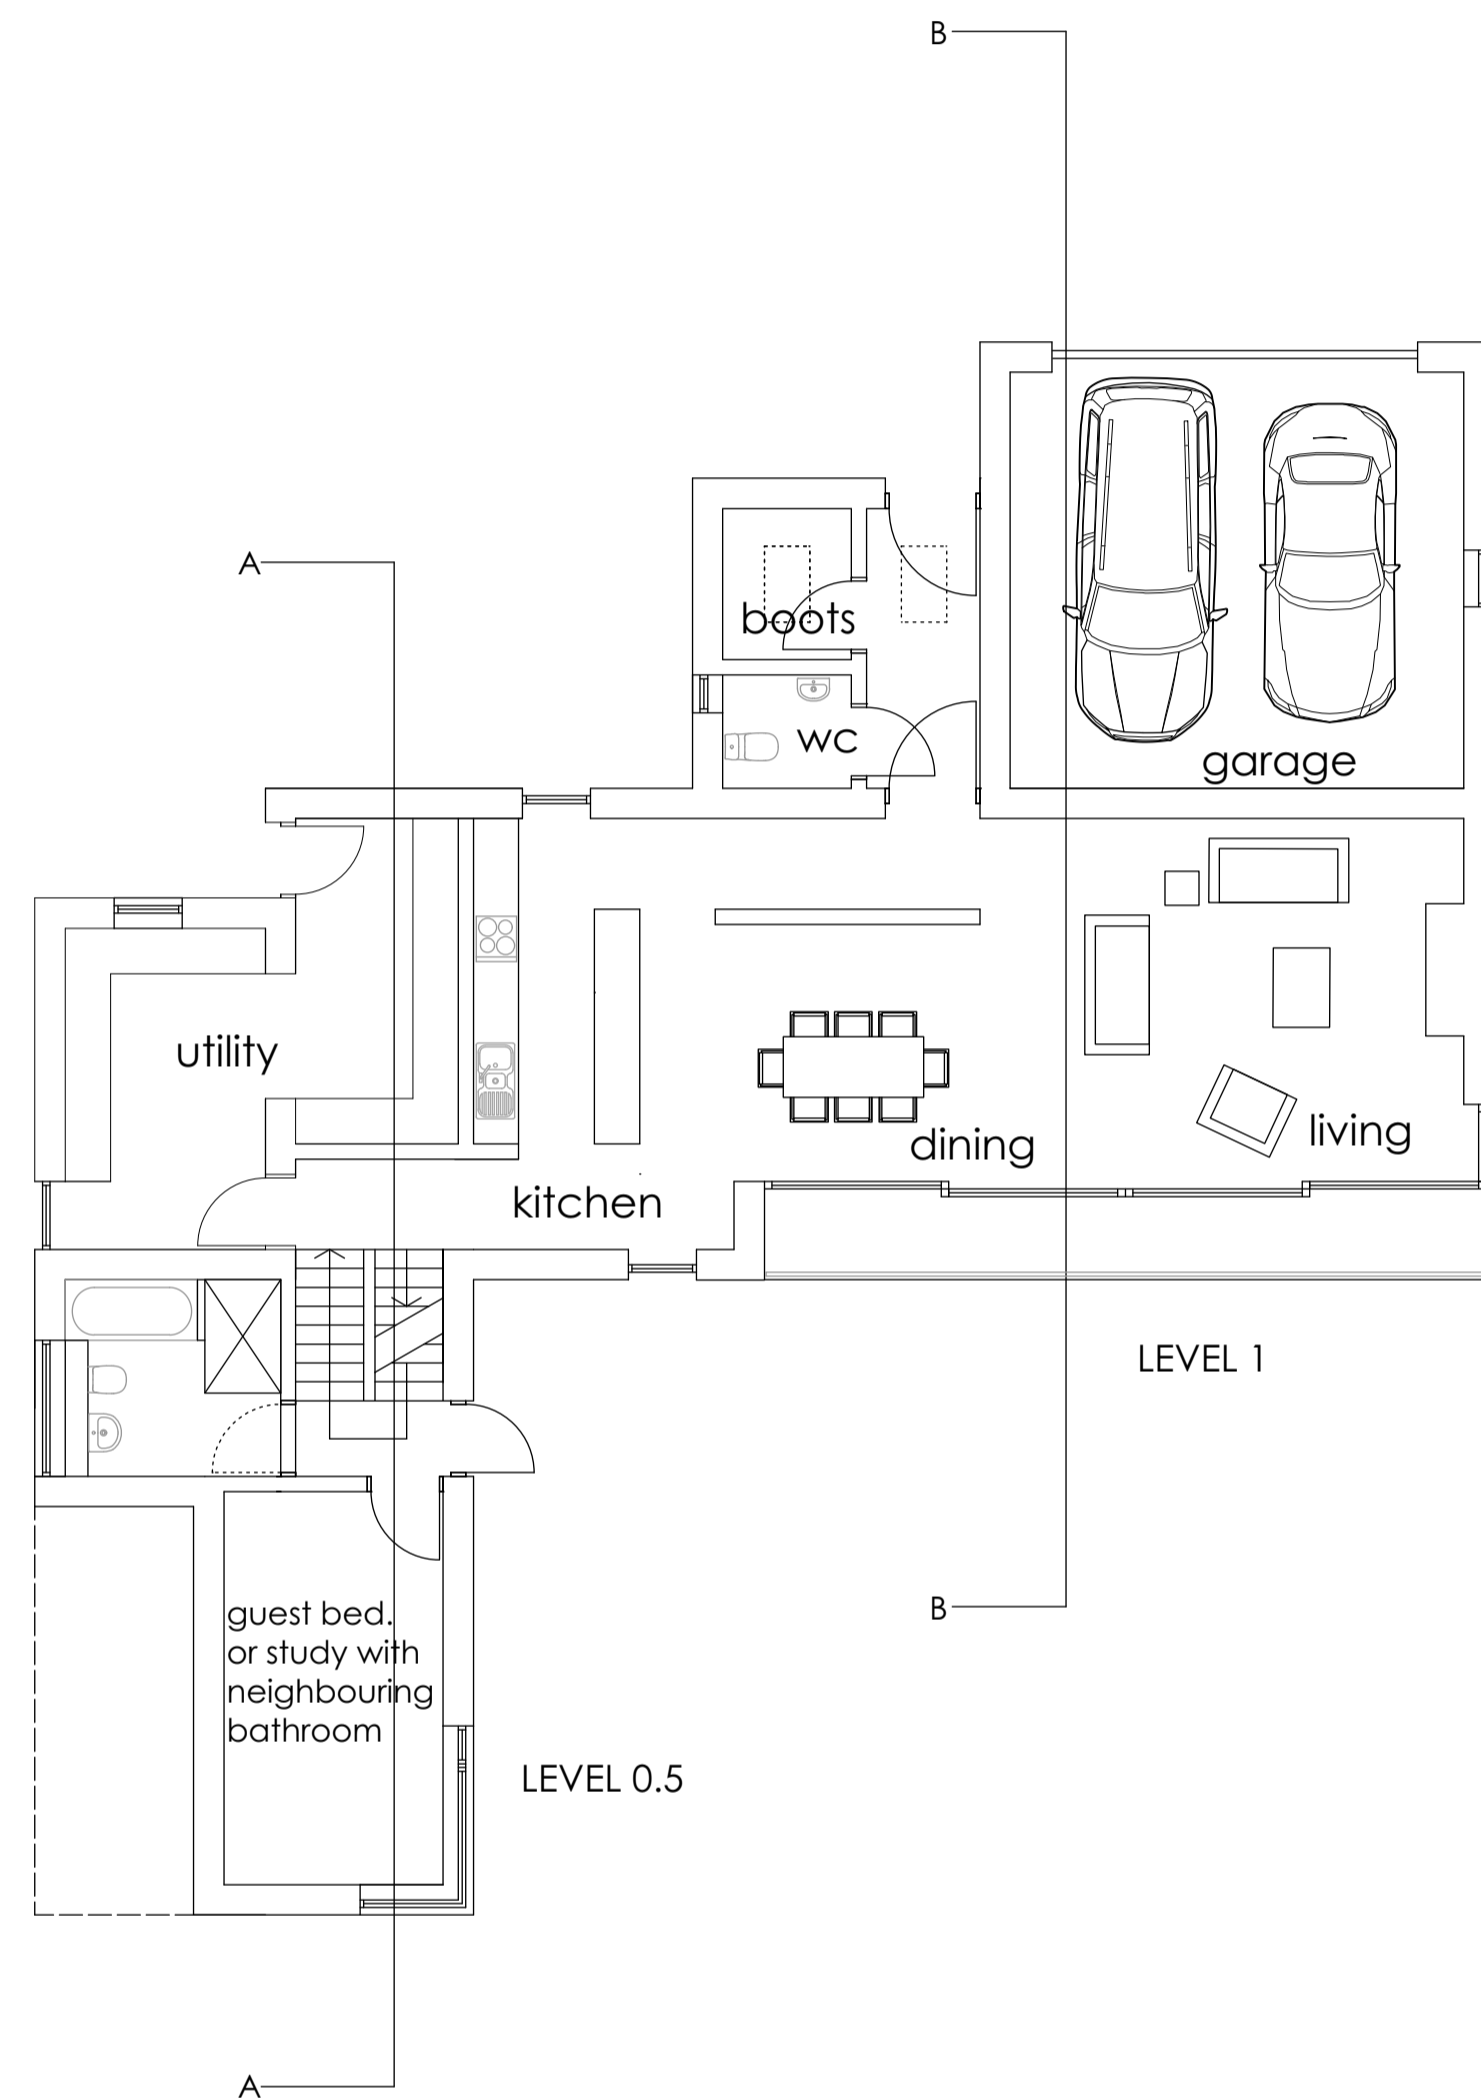


SITE SECTION
Scale 1:200

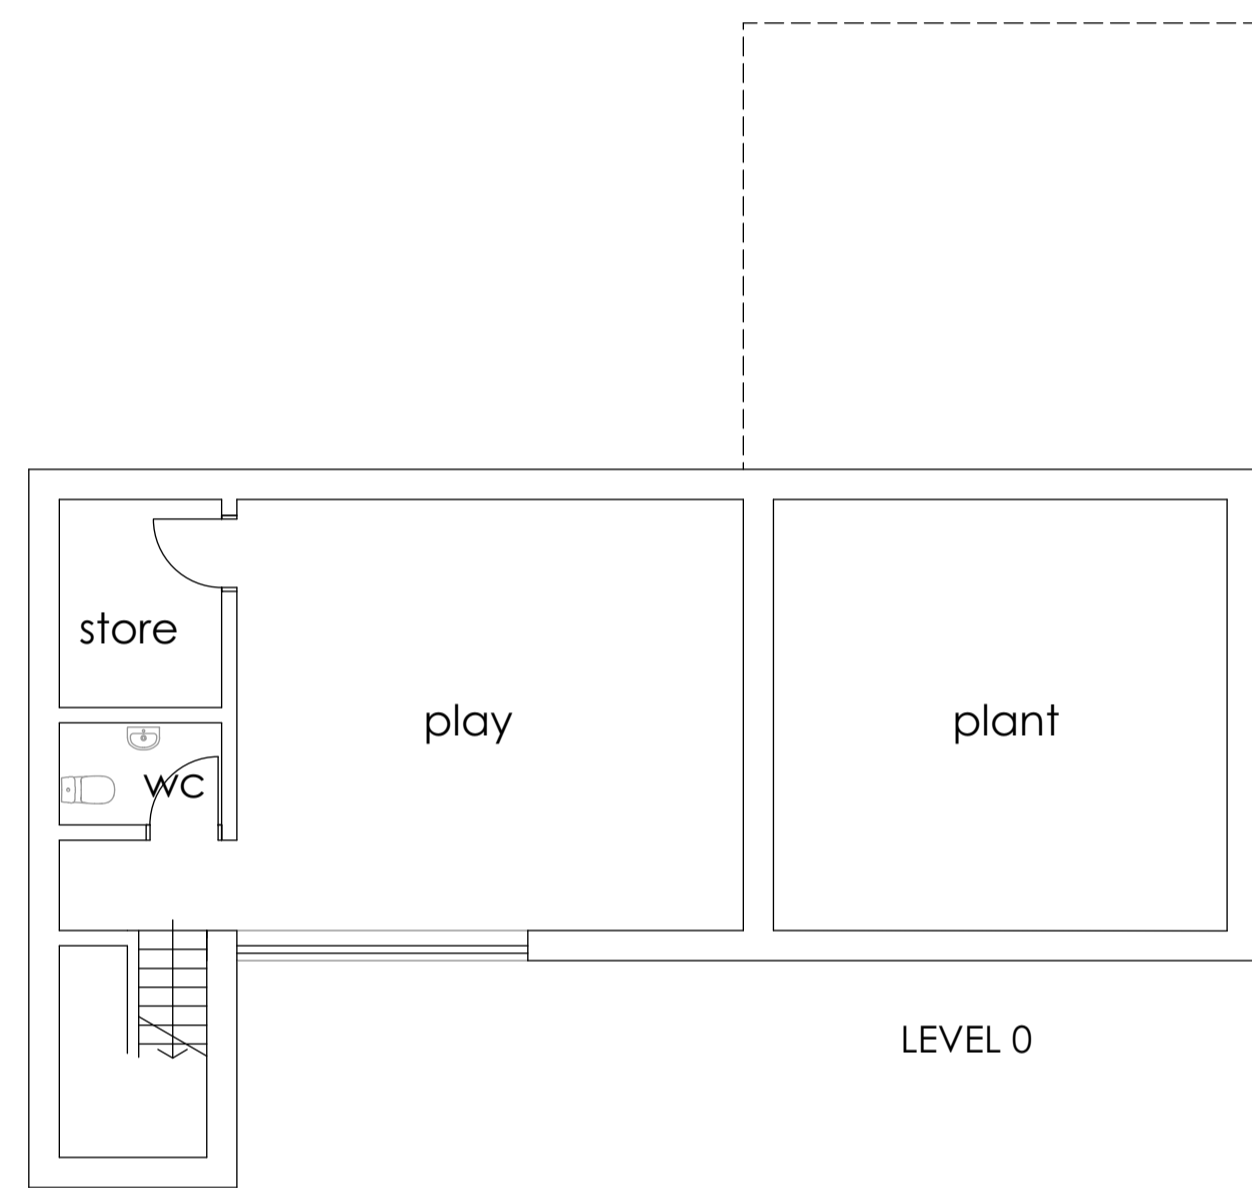

- REVISION
 C Sept. '19 Planning submission
 D Sept. '19 Garage window added
 E Nov. '19 Minor amendments
 F Nov. '19 Further amendment to Bed 1 windows

**PROPOSED NEW DWELLING ON
 SITE OF FORMER CRICKET FIELD,
 HARBOTTLE, NORTHUMBERLAND**

**PROPOSED FLOOR PLANS, ROOF
 PLAN AND SITE SECTION**

Scale
1:100 and 1:200

Date
September 2018

SPENCE & DOWER
 Chartered Architects
 25 Main Street, Ponteland
 Newcastle upon Tyne, NE20 9NH
 Tel: (01661) 820071
 Fax: (01661) 823788
 architects@spenceanddower.co.uk