
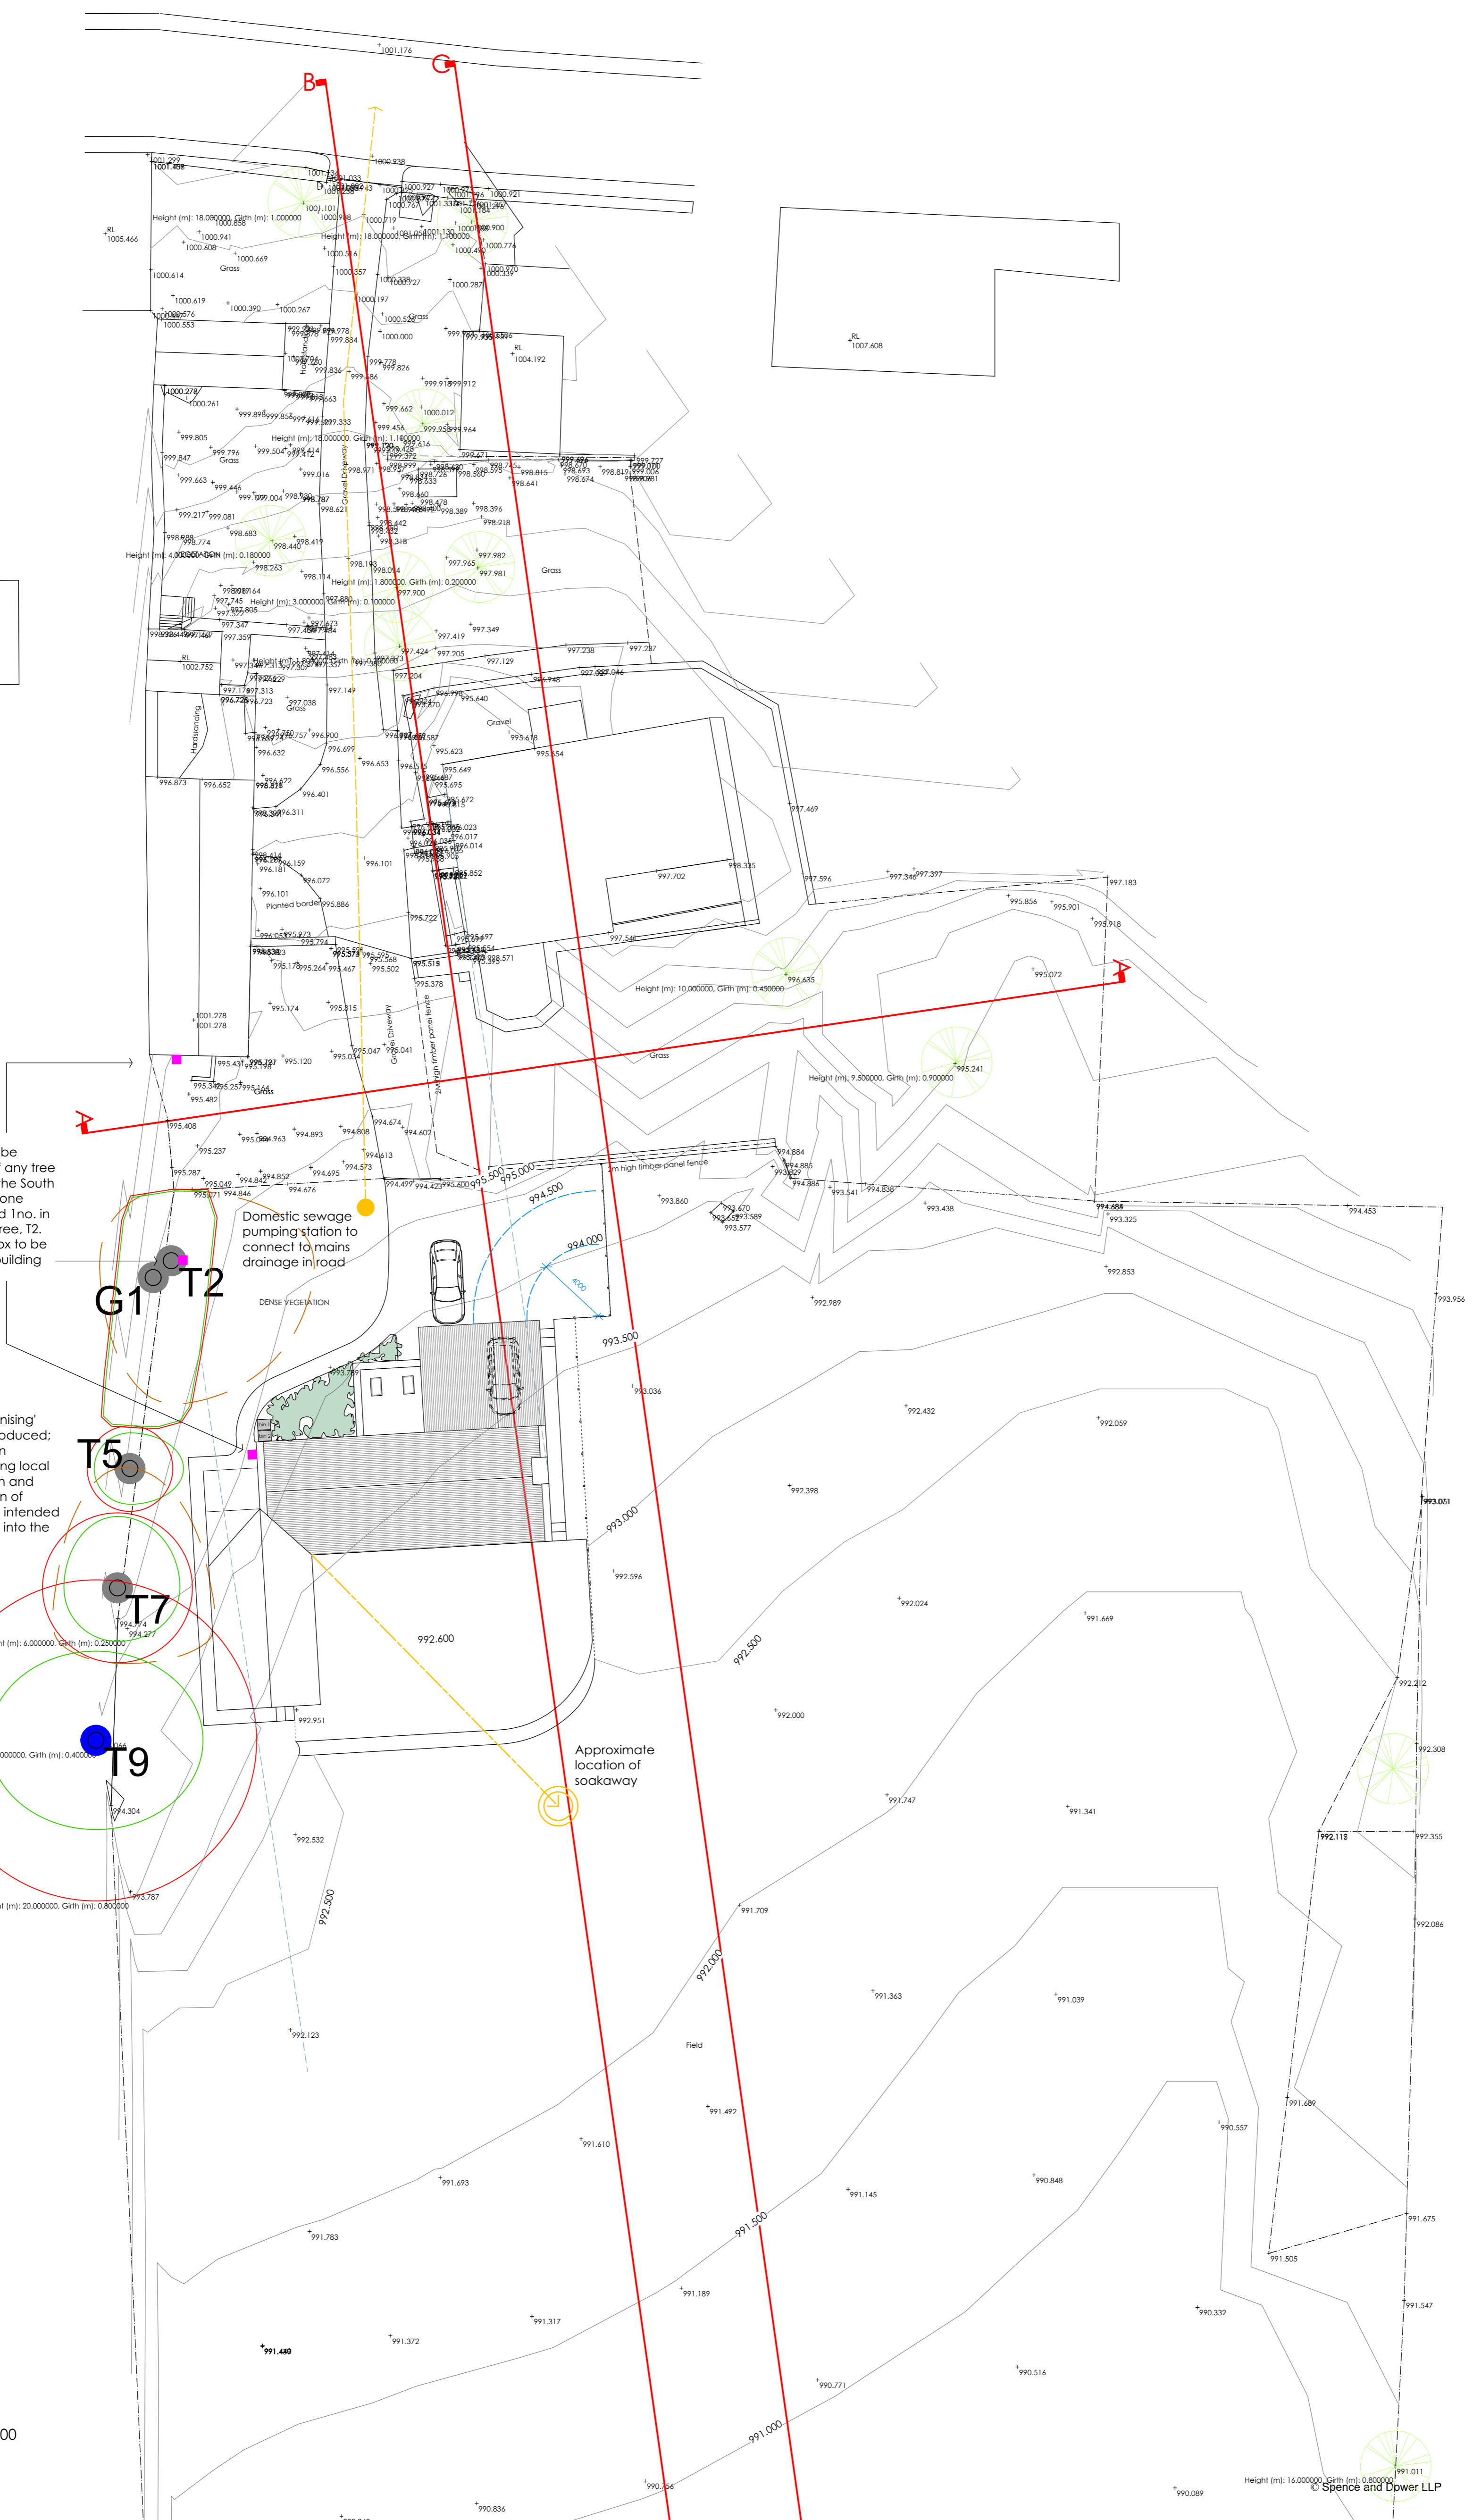


NORTH

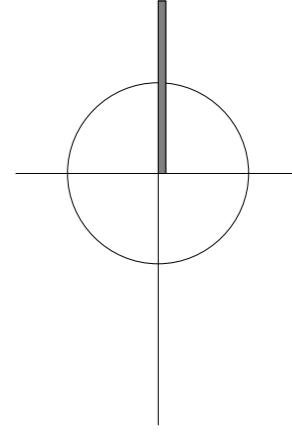

2no. bat boxes to be installed ahead of any tree removal; 1no. on the South elevation of the stone bothy building and 1no. in the retained Ash tree, T2. 1no. further bat box to be installed on new building once completed

No formal or 'urbanising' planting to be introduced; selection based on expansion of existing local species population and increased provision of habitat. This is also intended to 'bed' the house into the landscape

Domestic sewage pumping station to connect to mains drainage in road

Approximate location of soakaway

**PROPOSED NEW DWELLING ON SITE OF FORMER CRICKET FIELD, HARBOTTLE, NORTHUMBERLAND**

**PROPOSED SITE PLAN**

Scale 1:200

Date September 2018

**SPENCE & DOWER**  
Chartered Architects  
25 Main Street, Ponteland  
Newcastle upon Tyne, NE20 9NH  
Tel: (01661) 820071  
Fax: (01661) 823788  
architects@spenceanddower.co.uk

M647 / 04

Rev. E