


SCALE :- 1:50


REAR ELEVATION

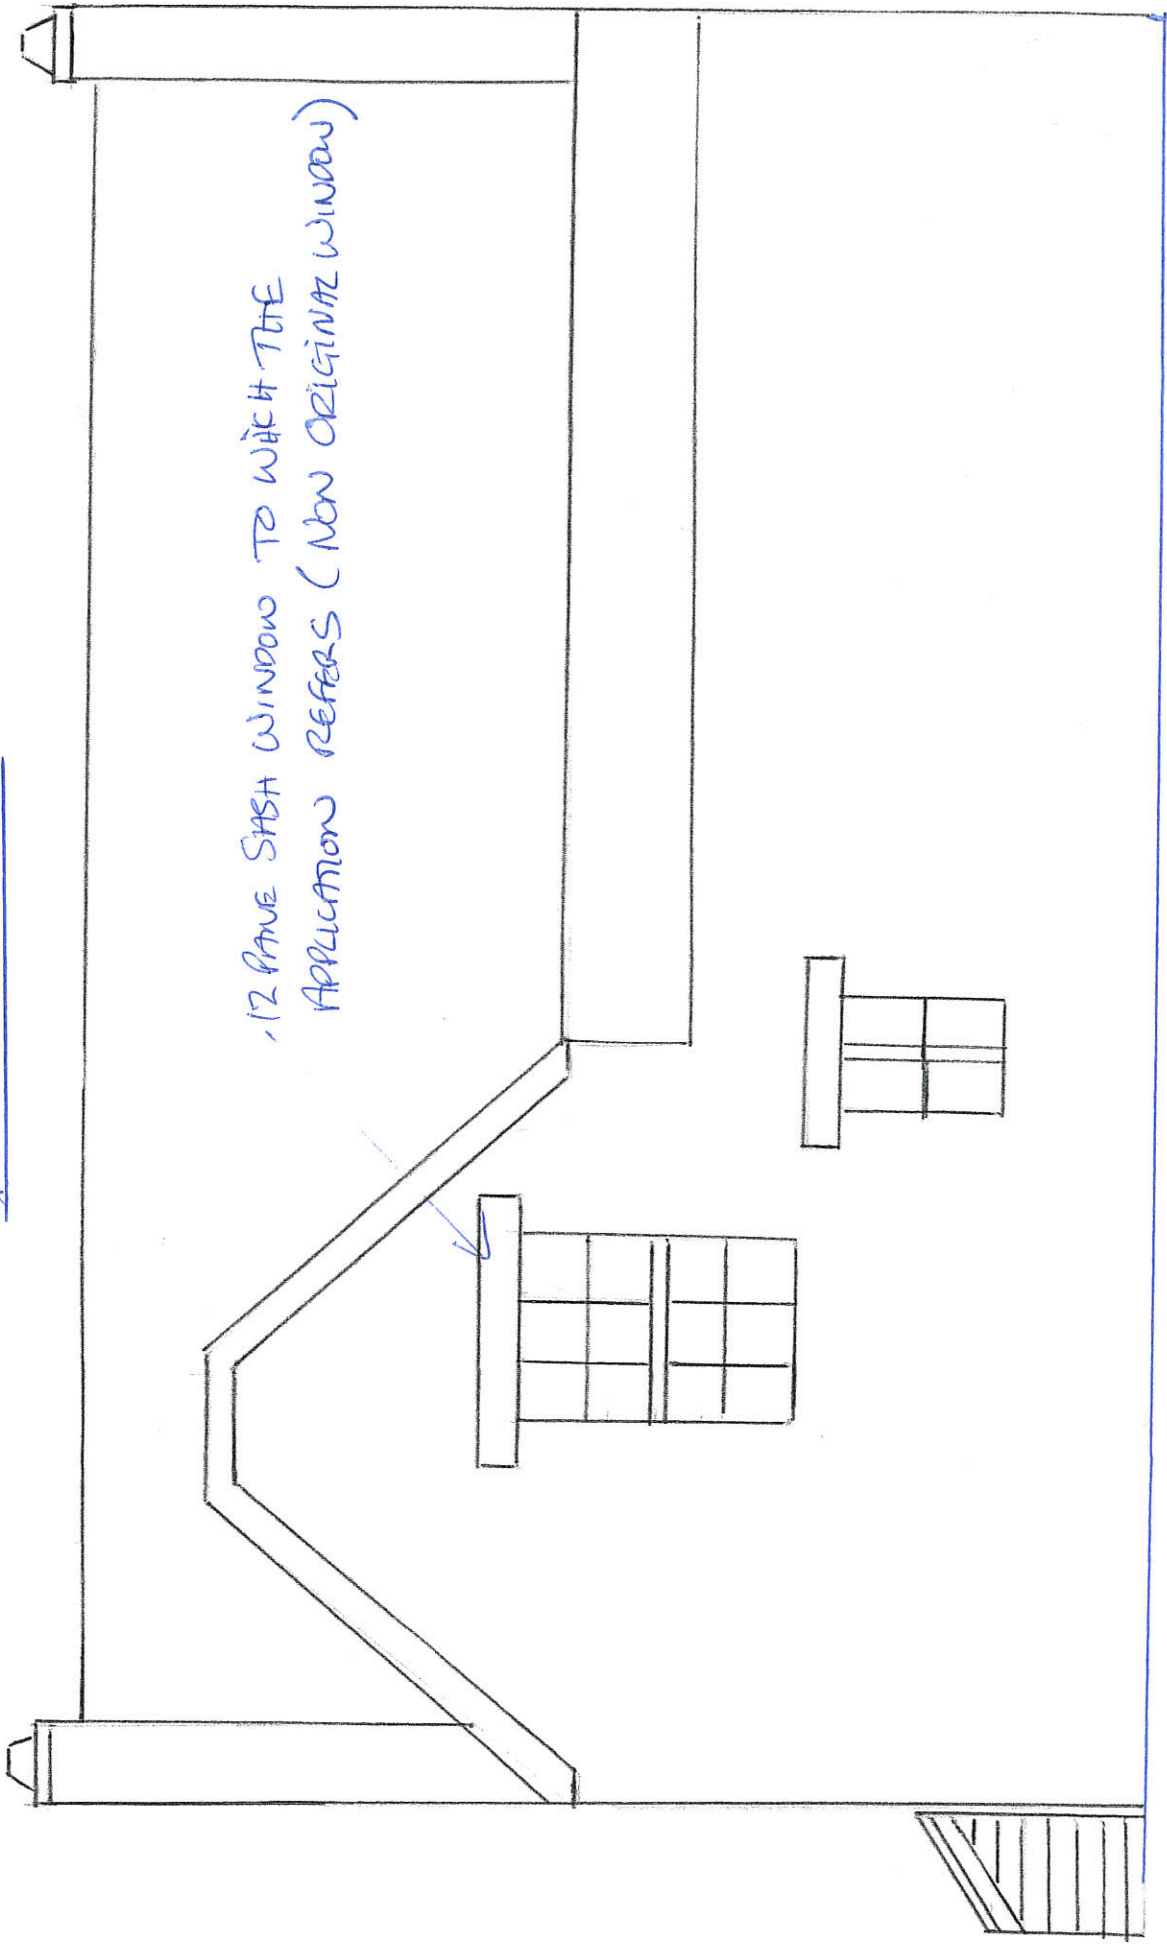


FRONT ELEVATION

SCALE 1:50

12 PANE STASH WINDOWS TO WHICH THE APPLICATION REFERS,

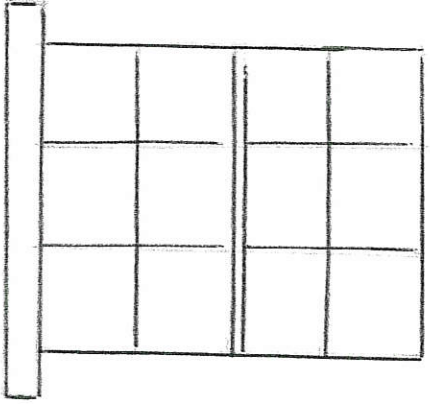

ORIGINAL WINDOW

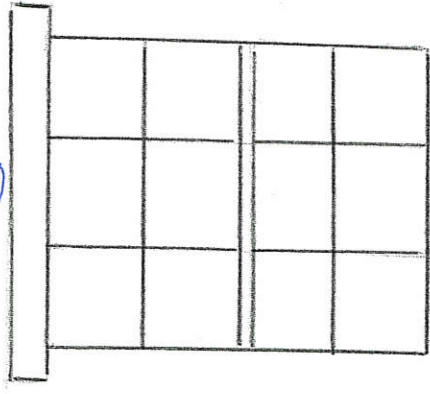

NON ORIGINAL WINDOW.

