


WOODED PLOT OF LAND
ADJACENT TO GARDENERS
COTTAGE AND HAVING
RIVER FRONTAGE WITH
FISHING RIGHTS.

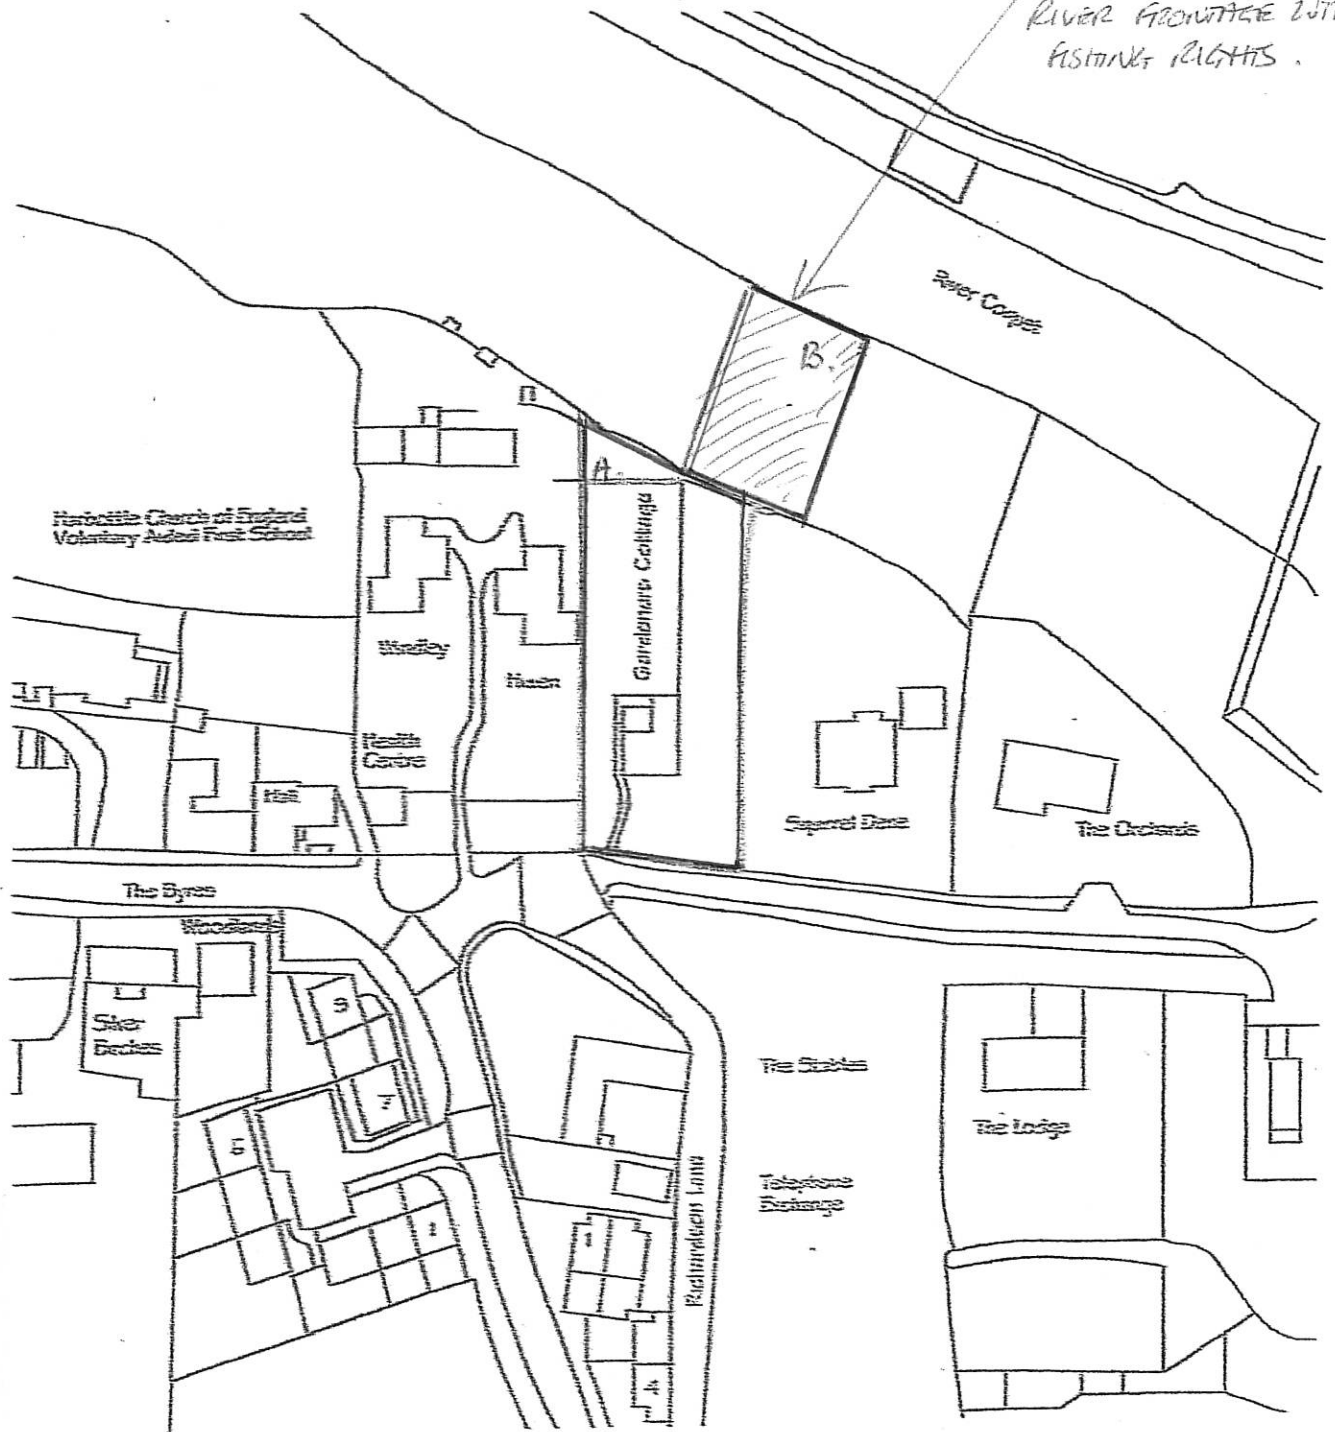

SITE LOCATION PLAN
SCALE: 1:1250 AT A4

GARDENERS COTTAGE
HARBOTTLE
MORPETH
NORTHUMBERLAND
NE65 7DG



SITE PLAN SCALE 1:200

GARDEN AREA

GARDEN AREA

GARDENERS COTTAGE

GARDEN

DRIVEWAY

NORTH

101
SIDE

