


19THB (EX) 04 Existing Roof Plan

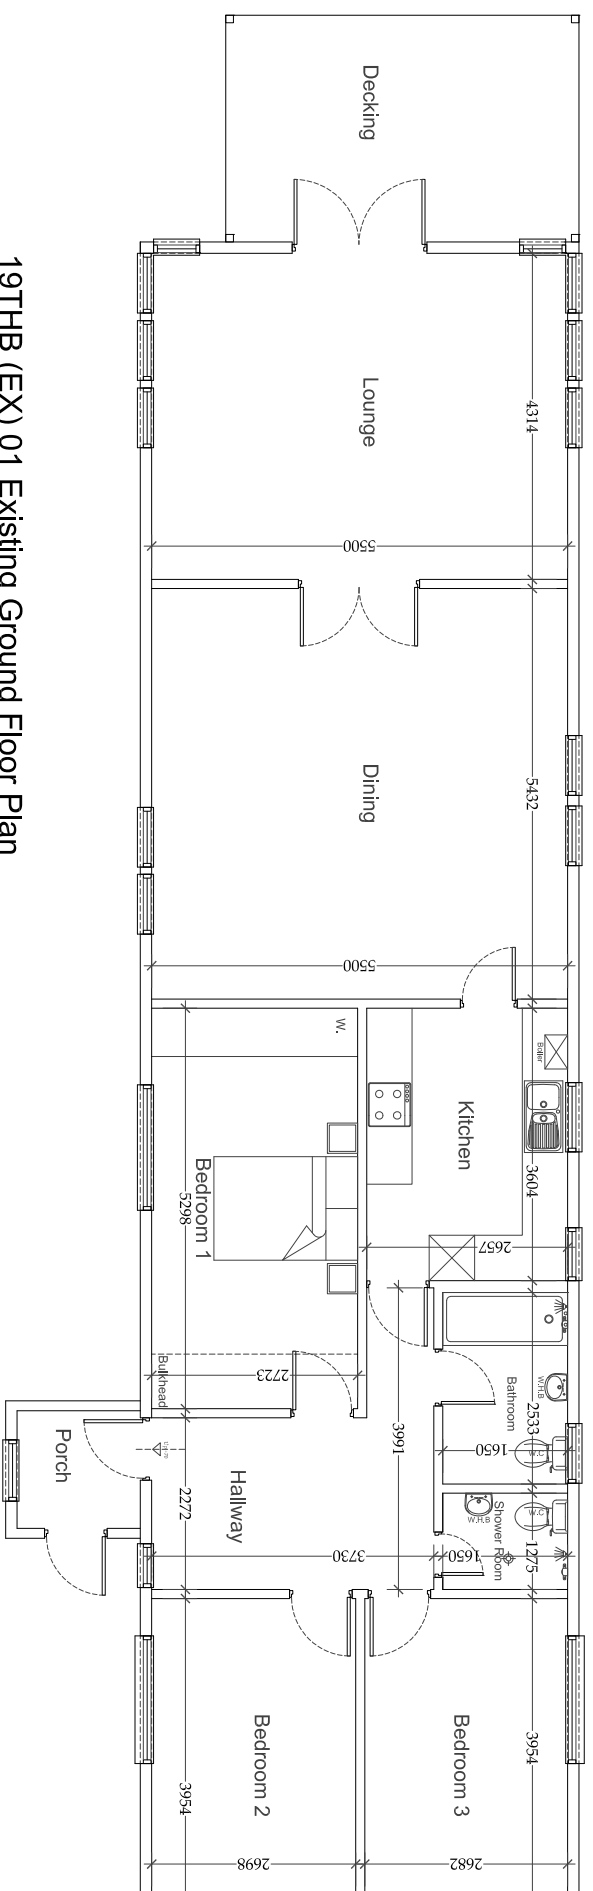

19THB (EX) 01 Existing Ground Floor Plan

Revision	Description	Date

Please do not scale from this drawing. Any errors, omissions and discrepancies are to be reported to Insight Architectural Design (IAD) Ltd prior to use. The contractor must check and verify the dimensions of the whole site and building, including levels, sewer inverts and window openings prior to commencing work. This drawing is to be read with and checked against any specialist drawings, including those of the Structural Engineer prior to works commencing. The contractor must work in strict compliance with all British Standards, Building Regulations, Acts of Parliament and European Legislation. This drawing and the work shown are the copyright of IAD Ltd and cannot be copied without consent.

Drawing Status:	Approval
-----------------	----------

Proposed Extension & Alterations  
Tweed House  
Bellingham

Existing  
Ground Floor &  
Roof Plans

Scale: 1/100 @ A3 Date: Oct'19

Drawn: MR Auth:

**insight**  
Architectural Design  
www.insightarchitectural.co.uk  
Bellingham, Hex 202

19THB (EX) 01-04