



19THB (GA) 21 Proposed East Elevation

Materials Key

- Etex Thrutone Fibre Cement Slate to match existing
- Vertically mounted Siberian Larch Cladding

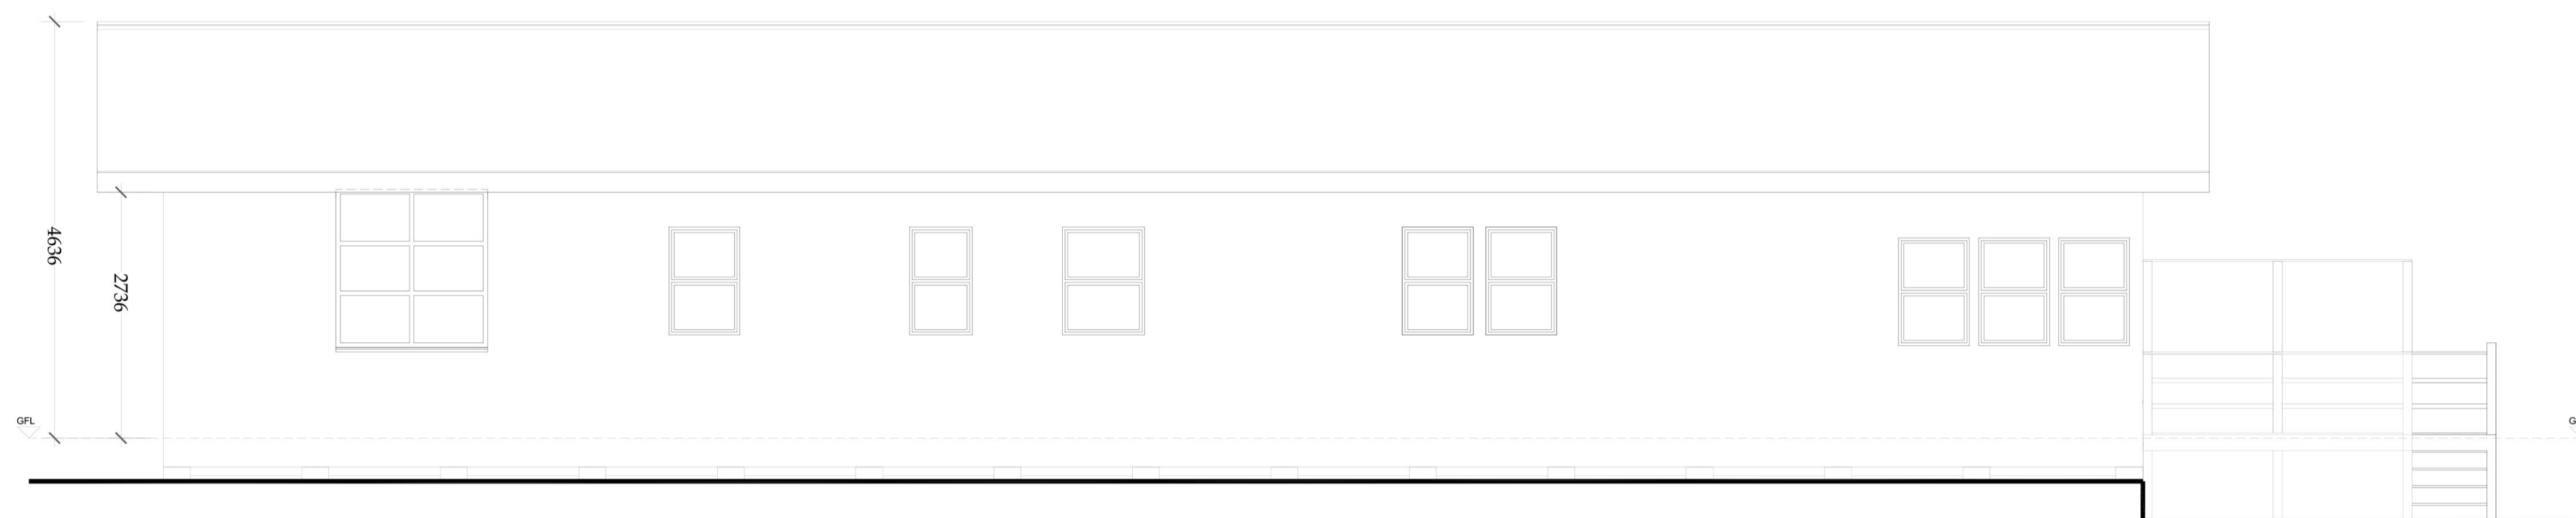

19THB (GA) 23 Proposed West Elevation

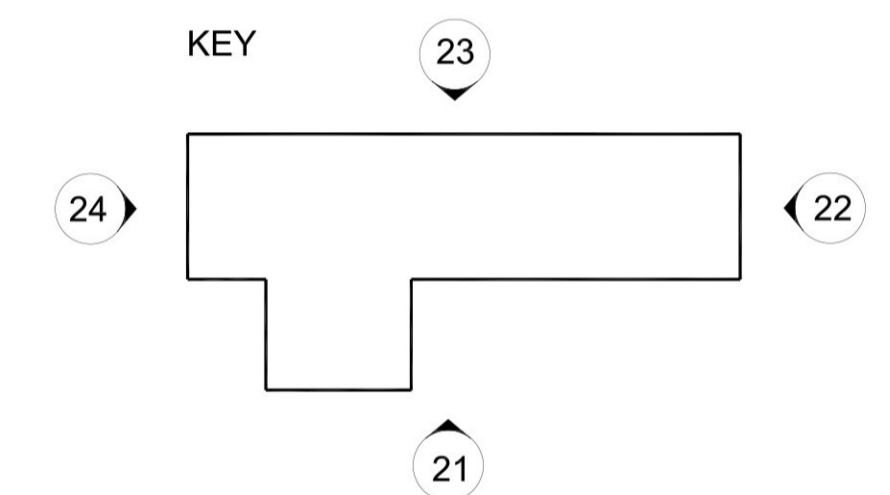

19THB (GA) 22 Proposed North Elevation



19THB (GA) 24 Proposed South Elevation

Revision	Description	Date

Please do not scale from this drawing. Any errors, omissions and discrepancies are to be reported to Insight Architectural Design (IAD) Ltd prior to use. The contractor must check and verify the dimensions of the whole site and building, including levels, sewer inlets and window openings prior to commencing work. This drawing is to be read with and checked against any specialist drawings, including those of the Structural Engineer prior to works commencing. The contractor must work in strict compliance with all British Standards, Building Regulations, Acts of Parliament and European Legislation. This drawing and the work shown are the copyright of IAD Ltd and cannot be copied without consent.

Drawing Status	Approval

insight Proposed Extension & Alteration
Tweed House
Bellingham
Proposed Elevations

Scale: 1:50 @ A1 Date: Oct 19
Drawn: SR
19THB (GA) 21-24