



15.00m ROW 1 DOUBLE ROW OF 15 PANELS TOTAL FOR ROW 30 PANELS

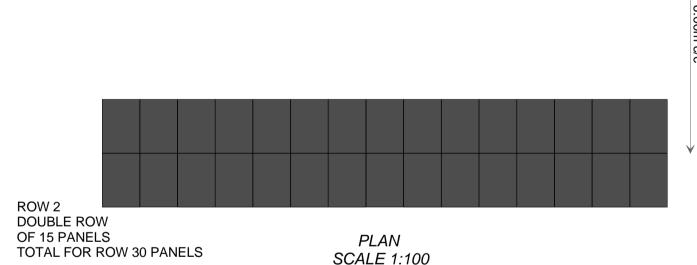

PLAN SCALE 1:100

TOTAL OF 60 PV PANELS IN 2 ROWS ALL PANELS TO BE FIXED IN PORTRAIT

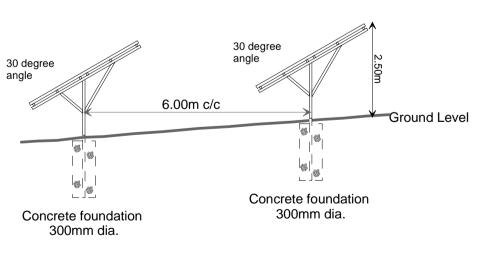



ELEVATION SCALE 1:100


EACH ROW IS TO BE CONSTRUCTED AT 30 DEGREE ANGLE WITH CORBIN SOLAR SYSTEM H FRAMEWORK

FRAME WORK DETAILS CAN BE FOUND AT www.corbinindustries.co.uk

SOLAR PANELS TO BE REC N-PEAK BLACK SERIES DETAILS CAN BE FOUND AT www.recgroup.com

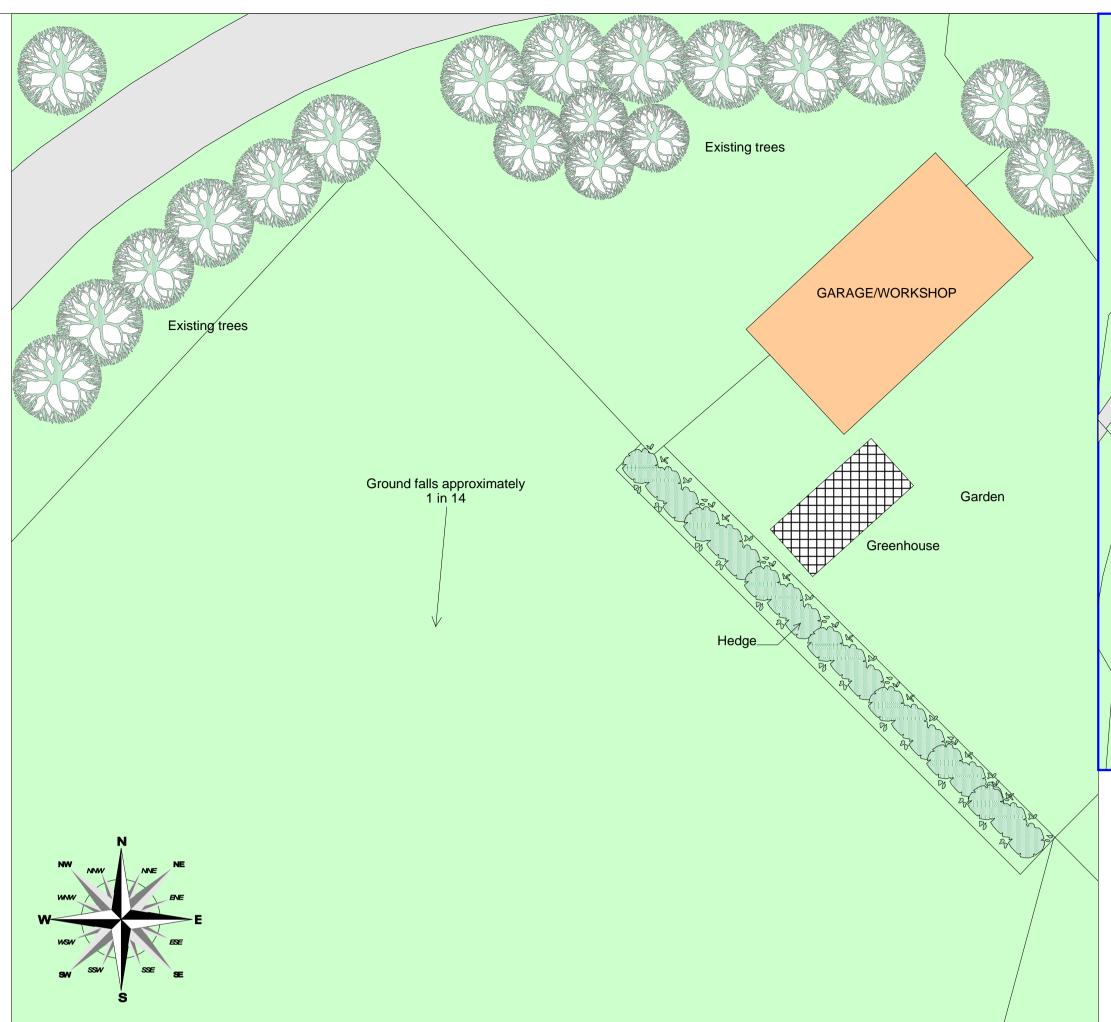

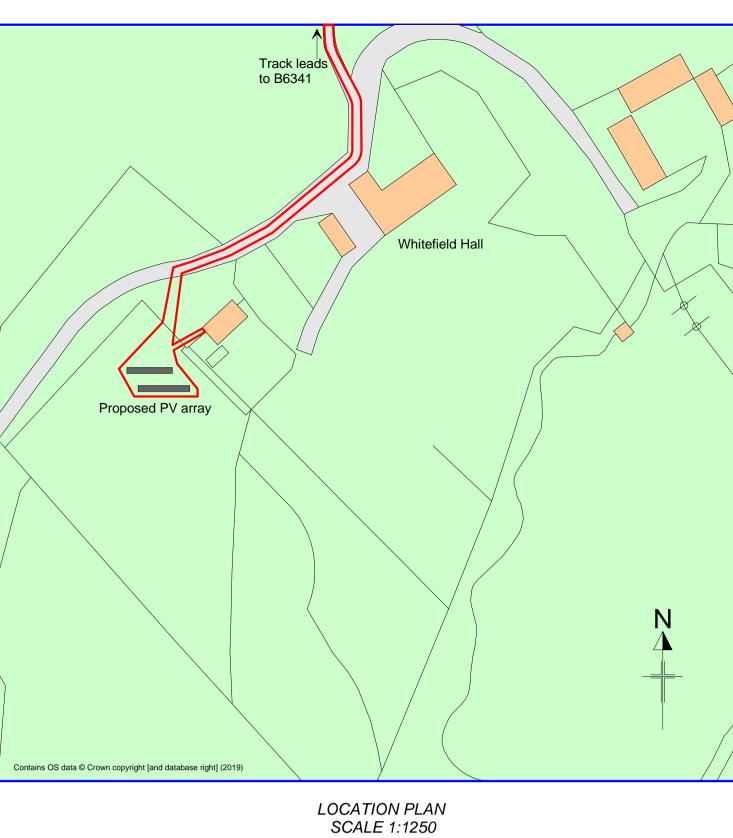

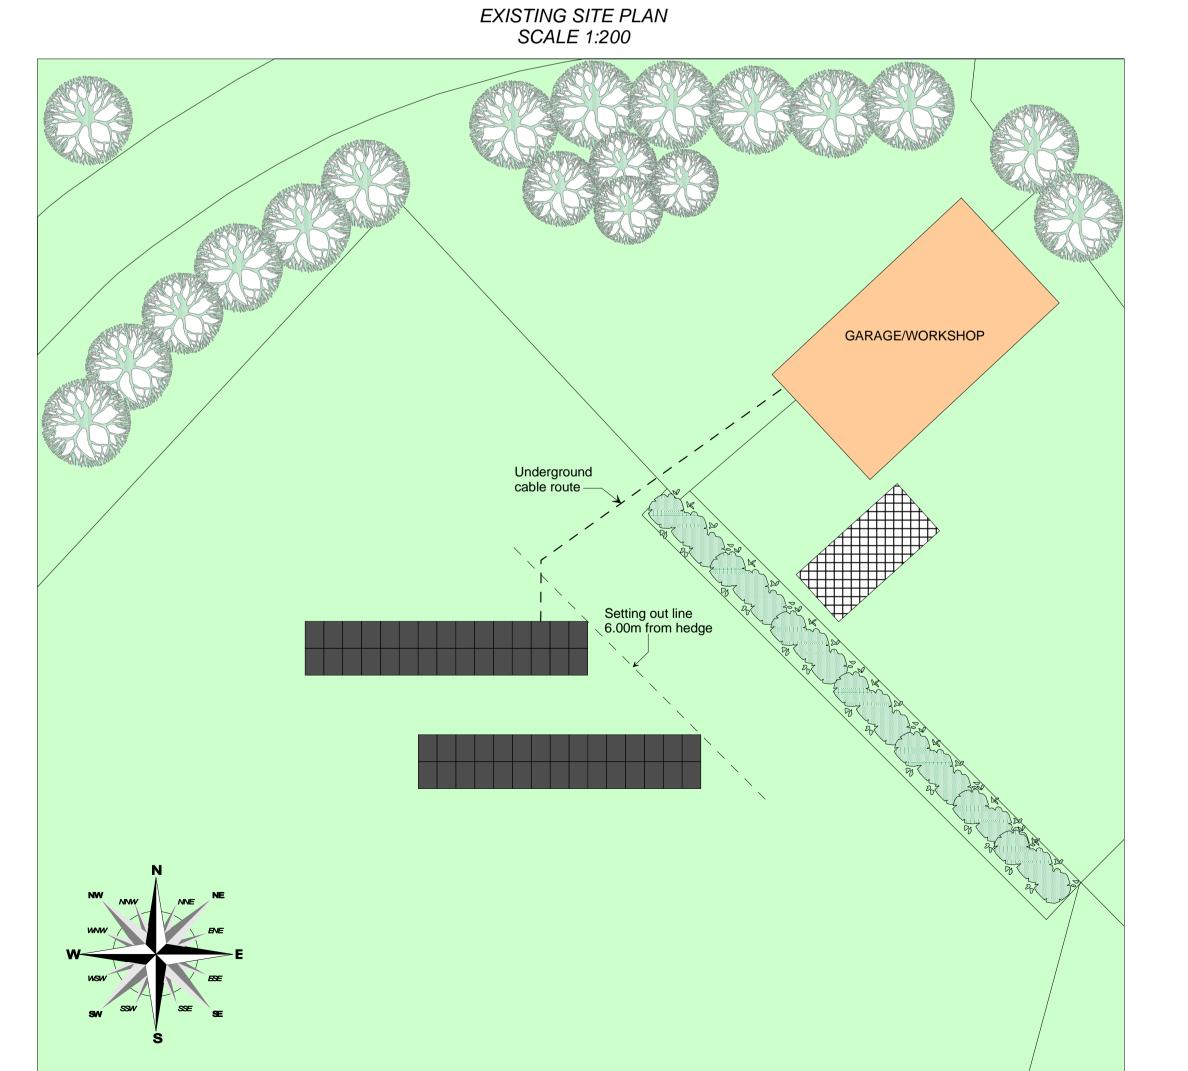

PROPOSED SITE PLAN SCALE 1:200

PROPOSED GROUND MOUNTED SOLAR ARRAY

WHITEFIELD HALL, HEPPLE, NORTHUMBERLAND NE65 7LN

PROPOSED DETAILS

Mr RIDDELL

Date: October 2019 Scale: 1:100/1:200 Page size A1 Drawing No 1

Brian Newman - planning and Building Consultant Wharncliffe Catton Hexham Northumberland NE47 9QS 01434 683401 email brian@ineedplanningpermission.co.uk www.ineedplanningpermission.co.uk

