



SOUTH (REAR) ELEVATION

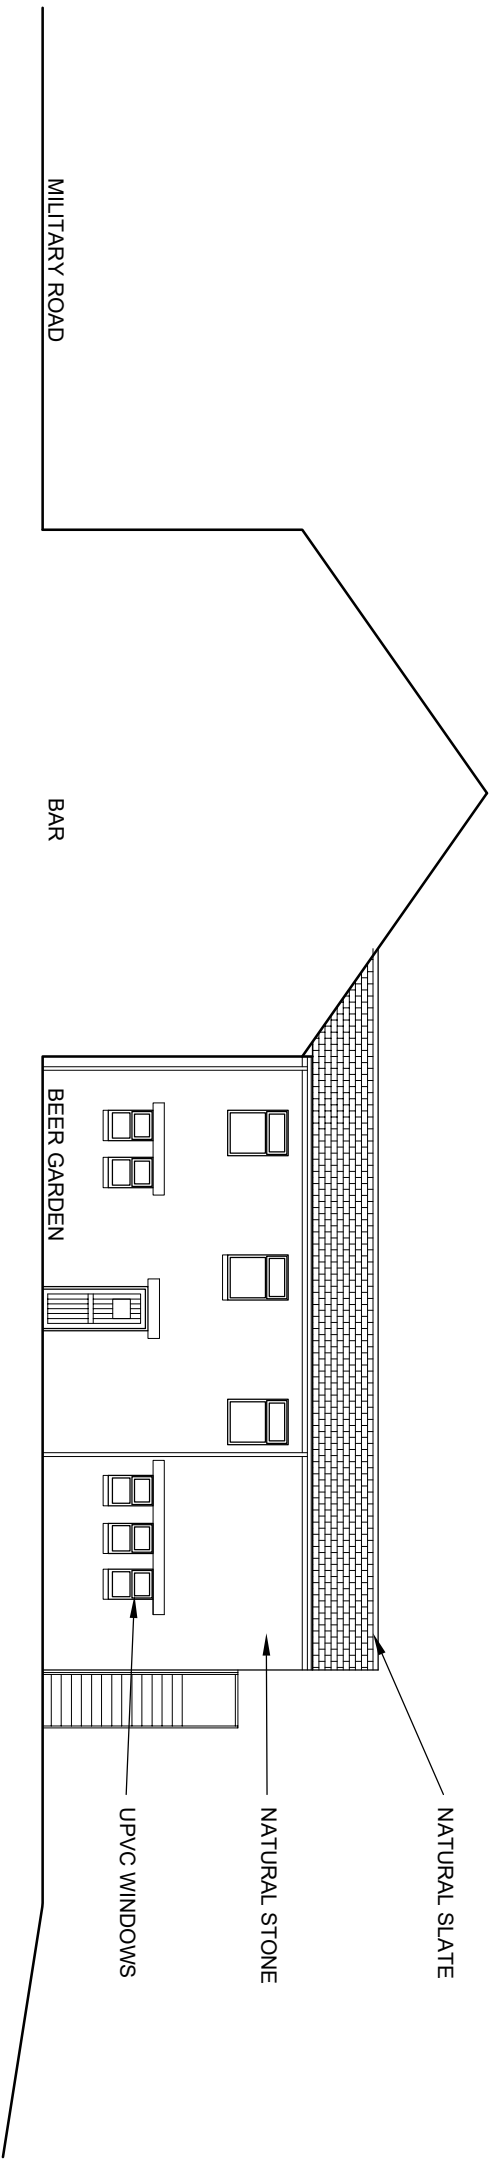

WEST ELEVATION

 

Simon Timperley RIBA
 07754 081293
 simon@timperley.net

This drawing is Copyright		Project	
Check all dimensions on site Inform Architect/SO of any discrepancies. Work to figured dimensions only.		TWICE BREWED INN	
Scale 1:150 @ A3		Drawn ST	
Date 15.12.19		Project No. 0253	
Drawing No. 201		Revision Suff	
Content EXISTING ELEVATIONS			