




Agricultural Grouping North Elevation

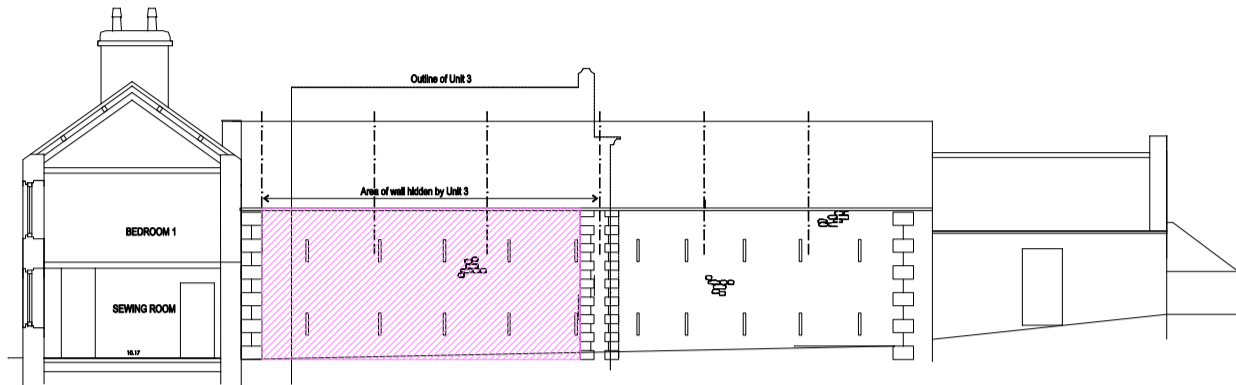

Section 1: Danish Barn External Elevation South Side (cut down slot between buildings)

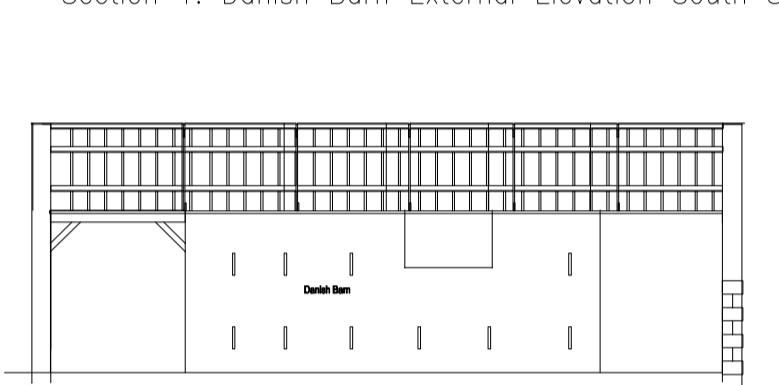


Section 2: Danish Barn Internal Elevation North Side

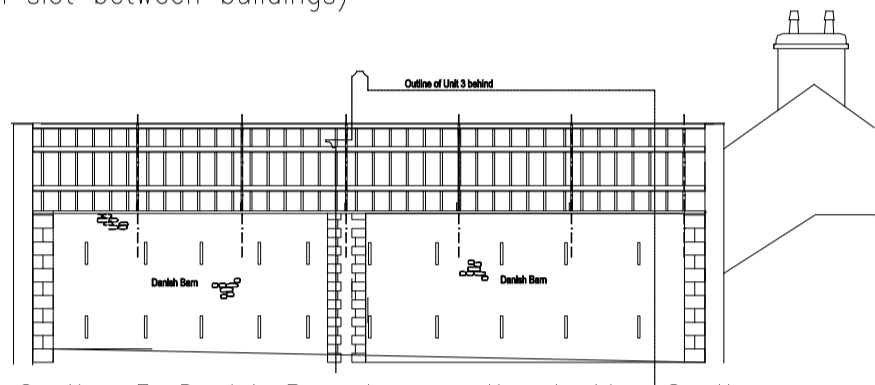

Section 3: Danish Barn long section looking South



Section 4: Cross Section Through Danish Barn

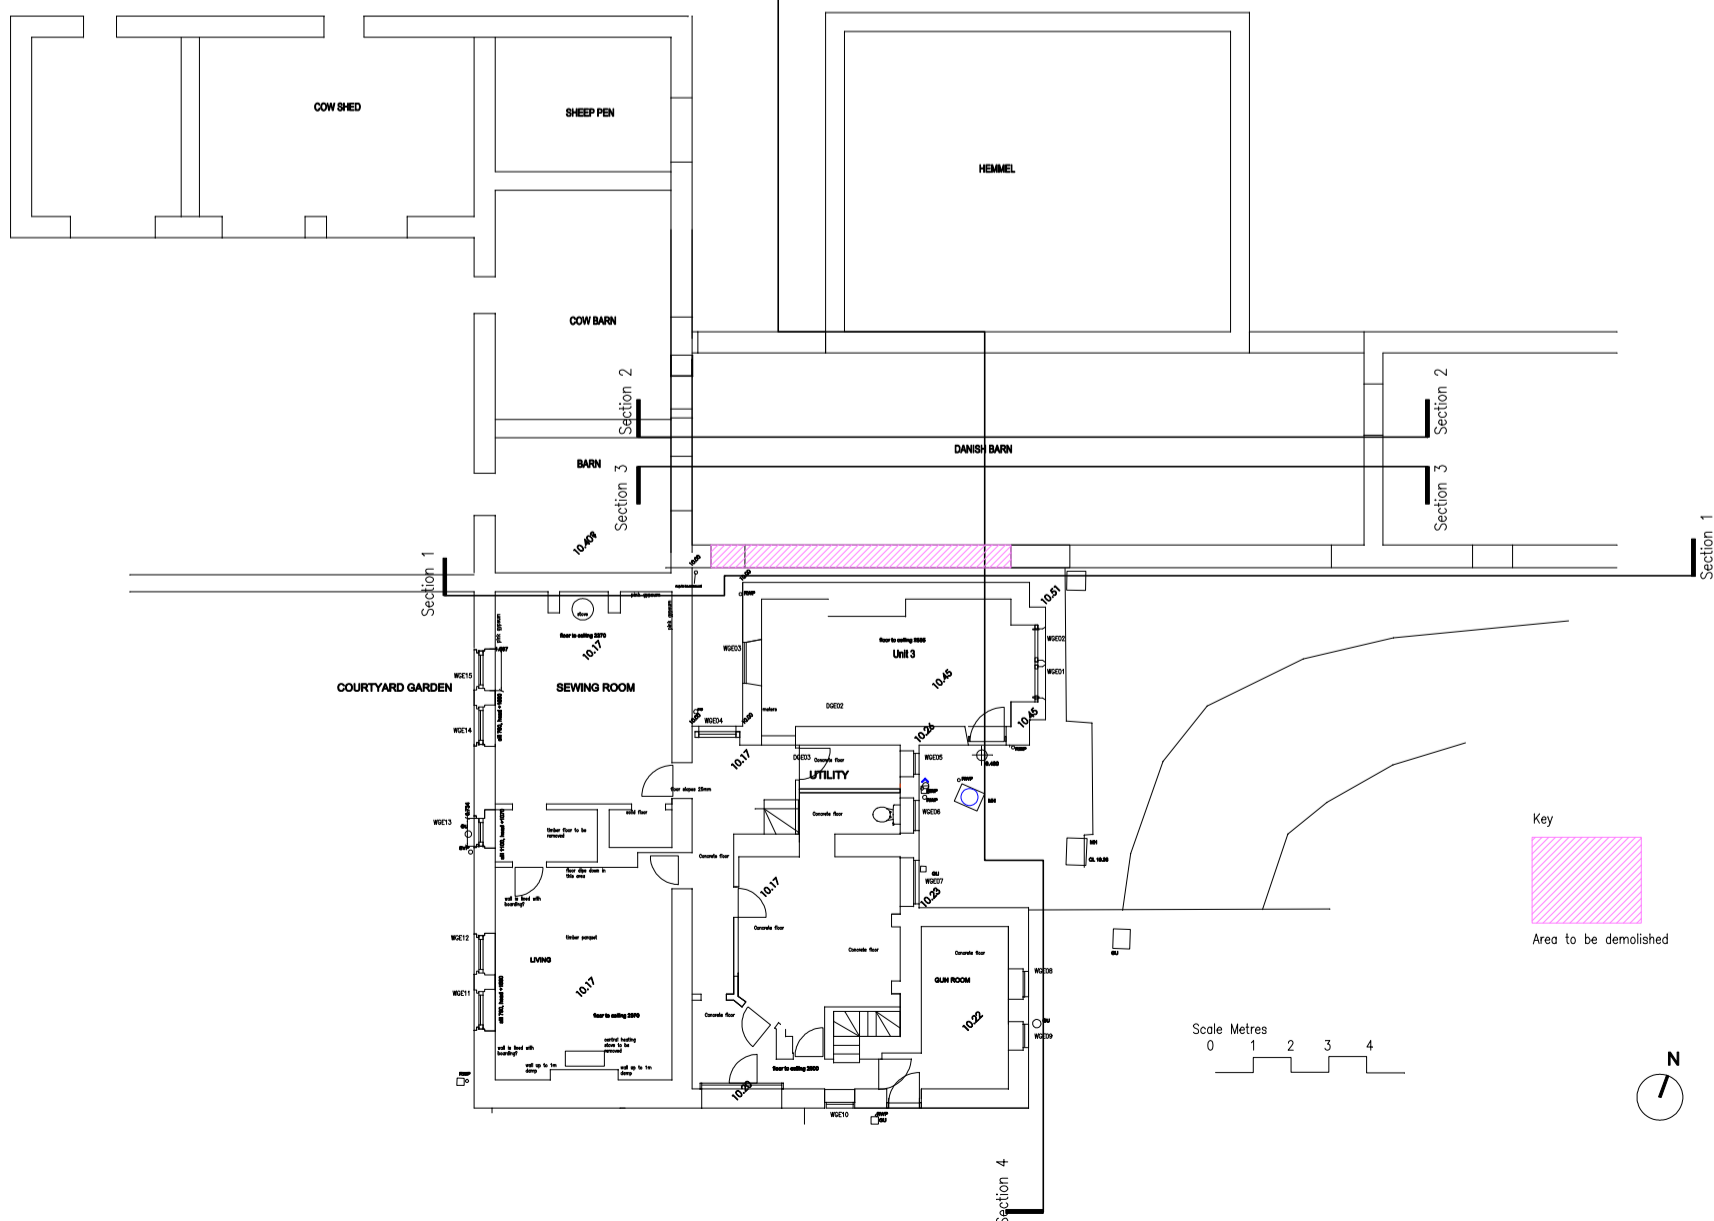

status  
**Planning**  
 project  
**HIGHGREEN MANOR**

drawing  
**Highgreen Manor Danish Barn: Existing**

project nr 574 drawing nr 103 amendment  
 scale 1:100@A1, 1 to 200 @A3 date 0217

**NEWTON ARCHITECTS**  
 chartered architect: landscape & energy consultant  
 t: 0191 413 3996 e: info@newtonarchitects.co.uk

© THIS DRAWING IS COPYRIGHT recycled paper  
 do not scale: report discrepancies: if in doubt, ask.