




Agricultural Grouping North Elevation

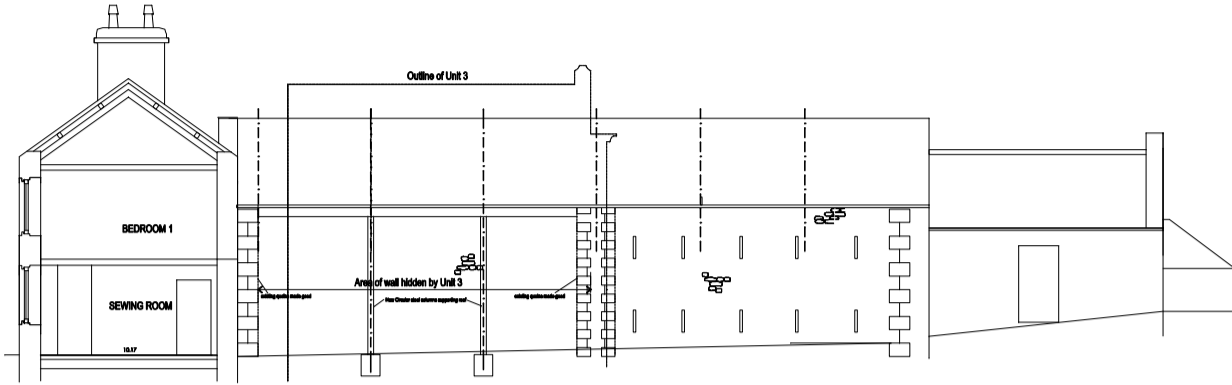

Section 1: Danish Barn External Elevation South Side (cut down slot between buildings)

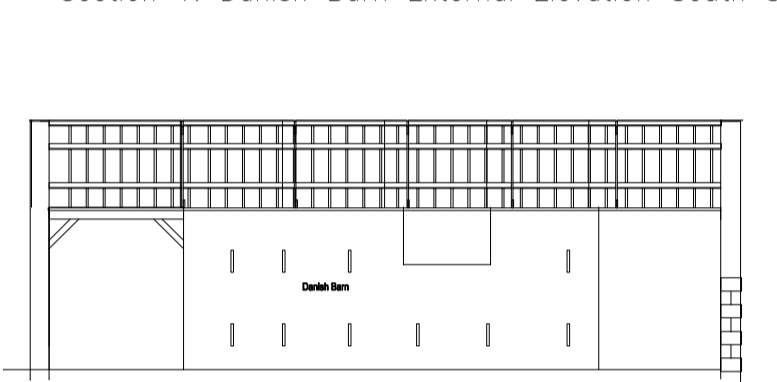



Section 2: Danish Barn Internal Elevation North Side

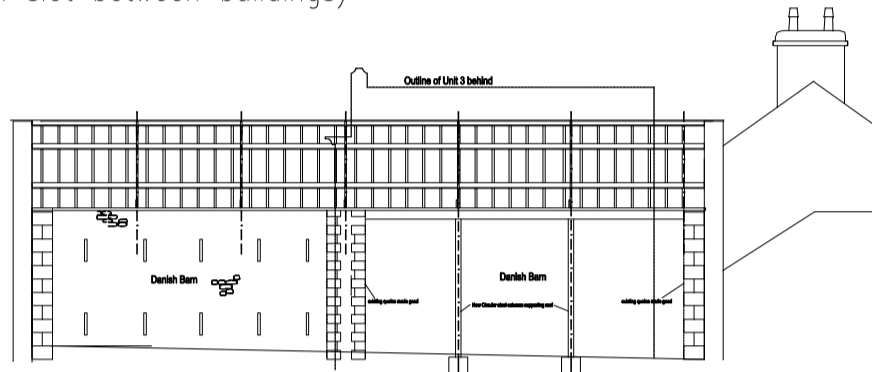

Section 3: Danish Barn long section looking South



Section 4: Cross Section Through Danish Barn

 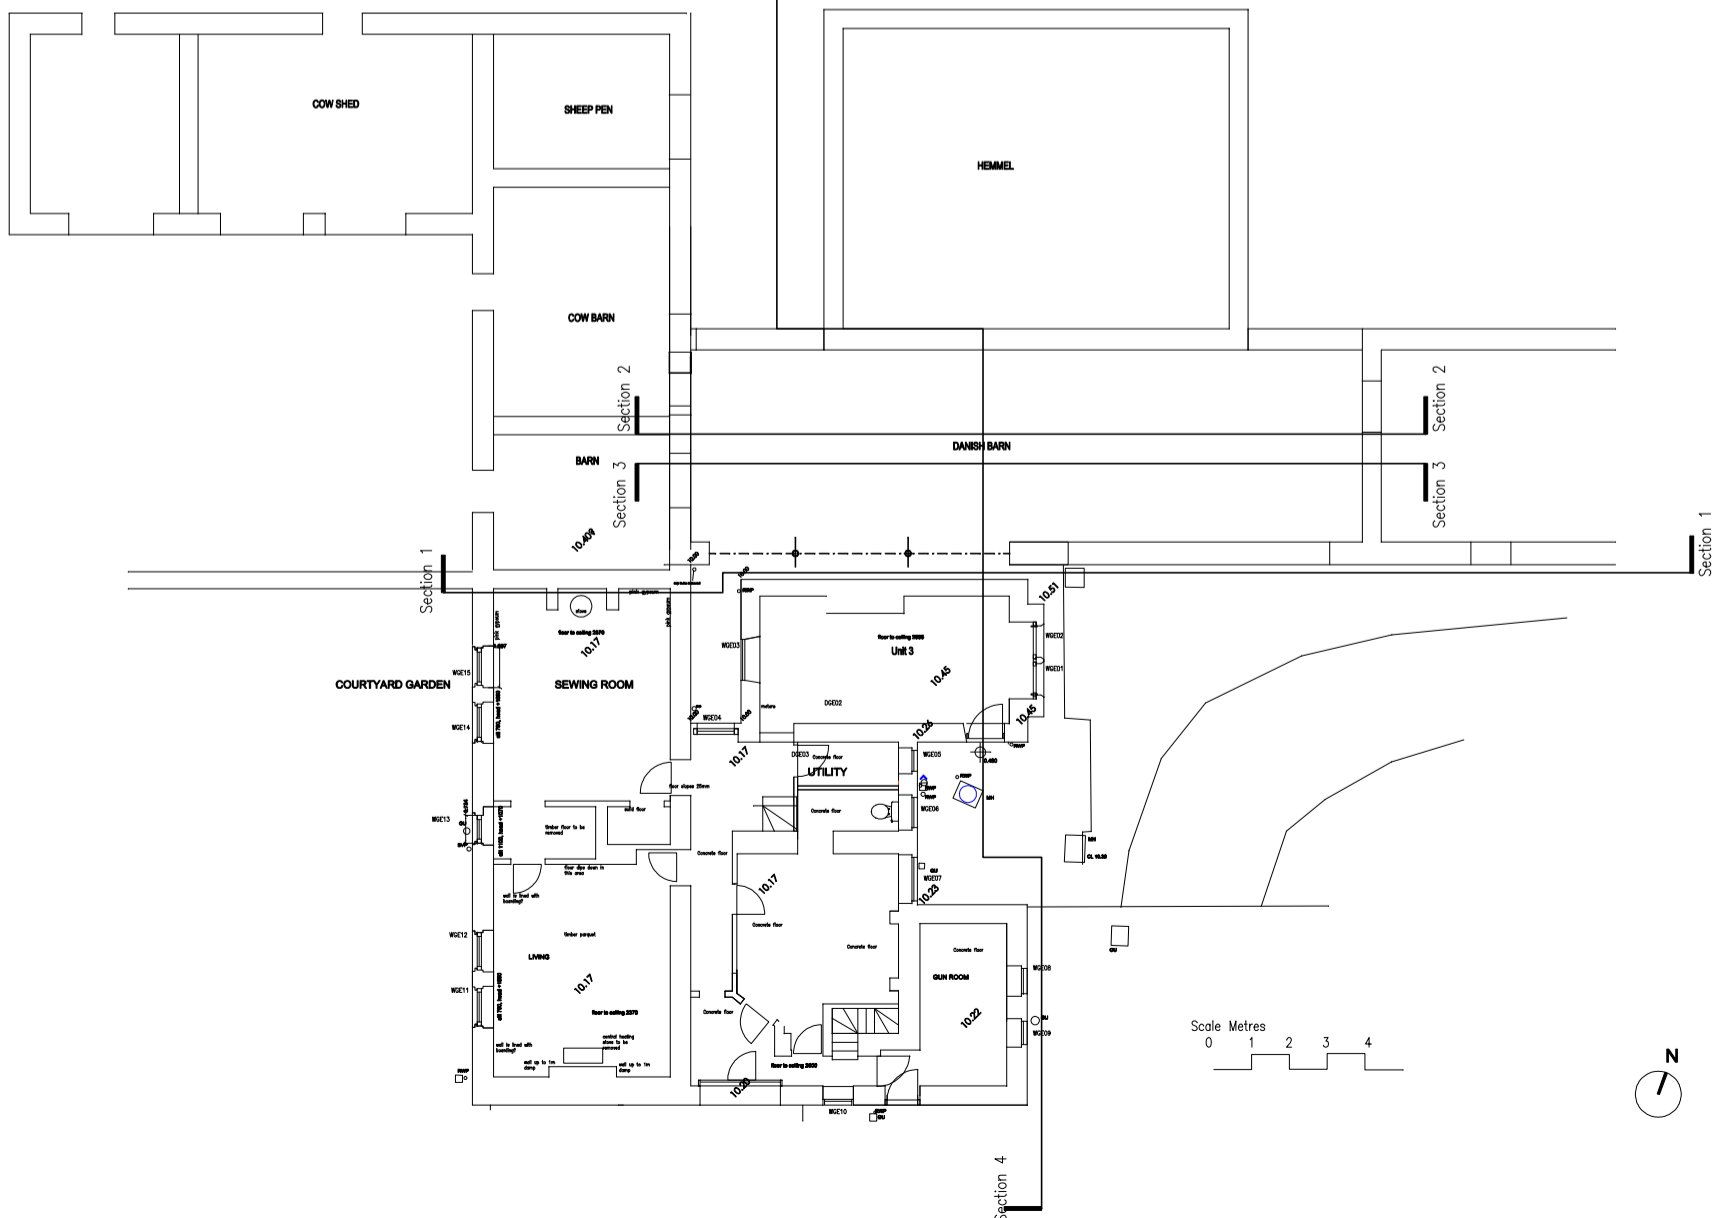

status
Planning
 project
HIGHGREEN MANOR
 drawing
Highgreen Manor Danish Barn: Proposed
 project nr 574 drawing nr 104 amendment
 scale 1:100@A1, 1 to 200 @A3 date 0217
NEWTON ARCHITECTS
 chartered architect: landscape & energy consultant
 t: 0191 413 3916 e: info@newtonarchitects.co.uk
 © THIS DRAWING IS COPYRIGHT © recycled paper
 do not scale: report discrepancies: if in doubt, ask.