




Agricultural Grouping North Elevation

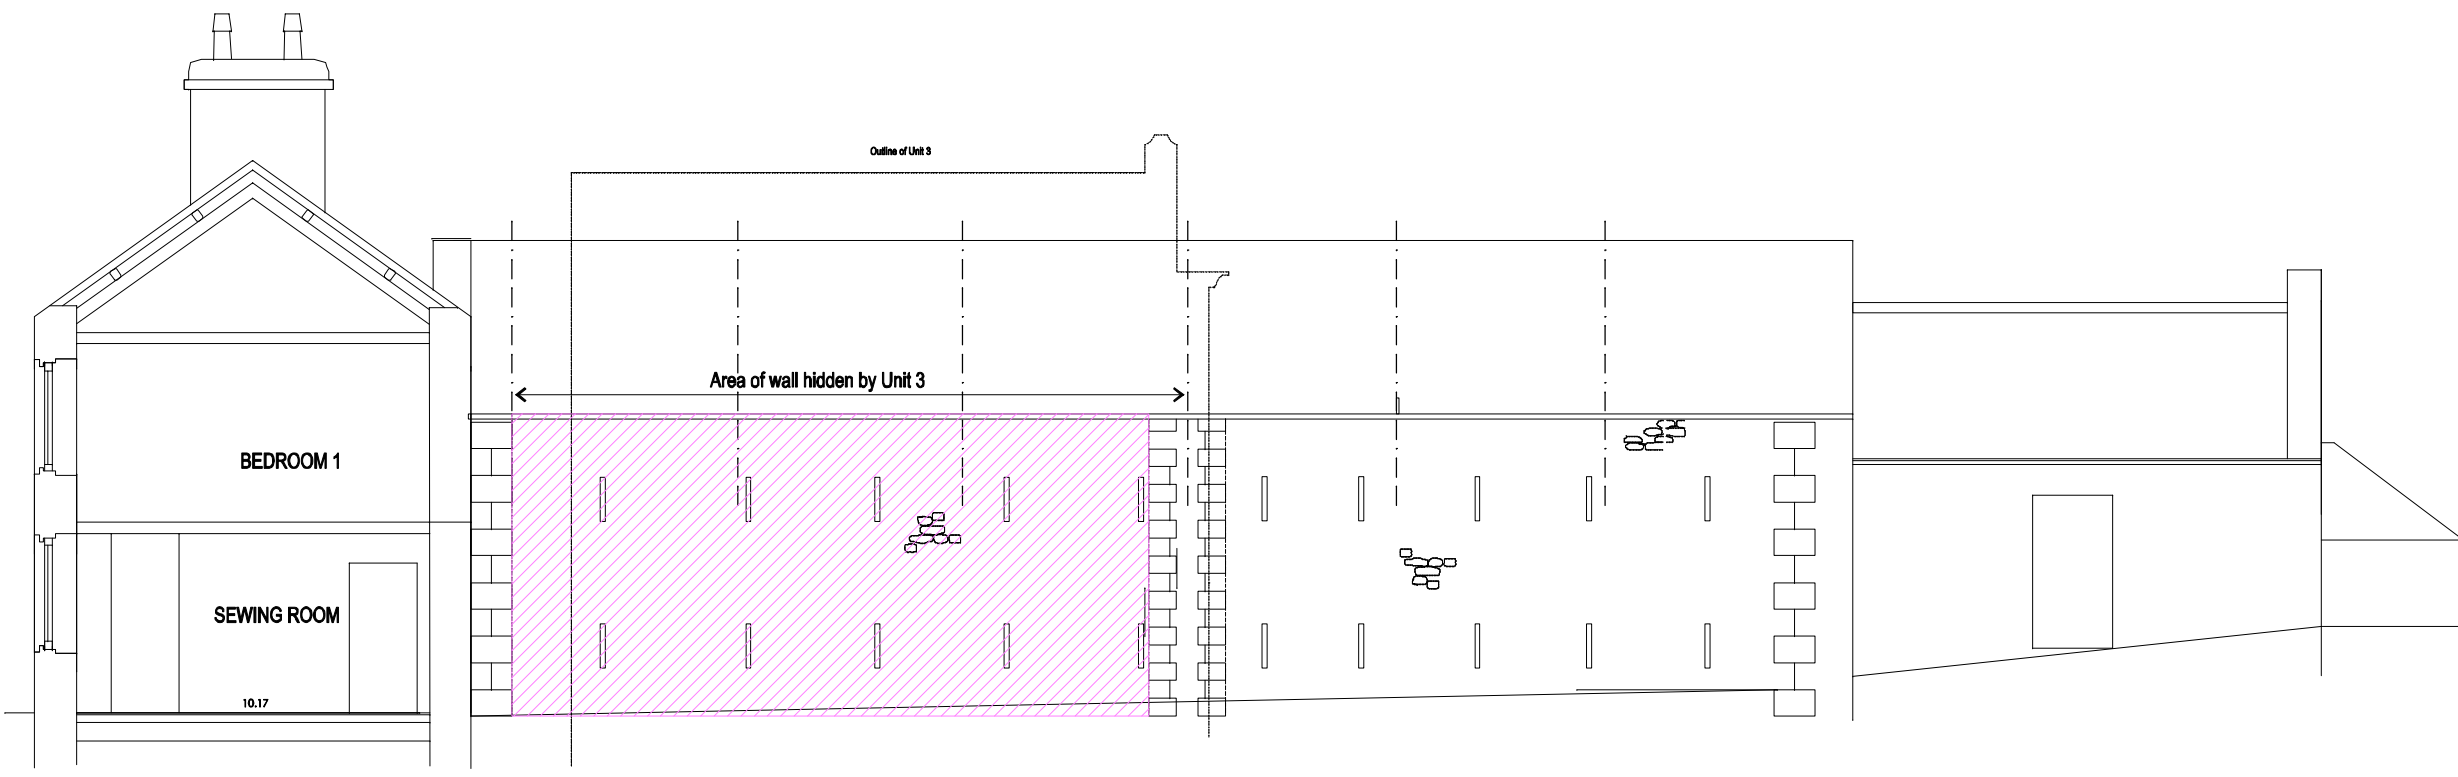

Section 1: Danish Barn External Elevation South Side (cut down slot between buildings)

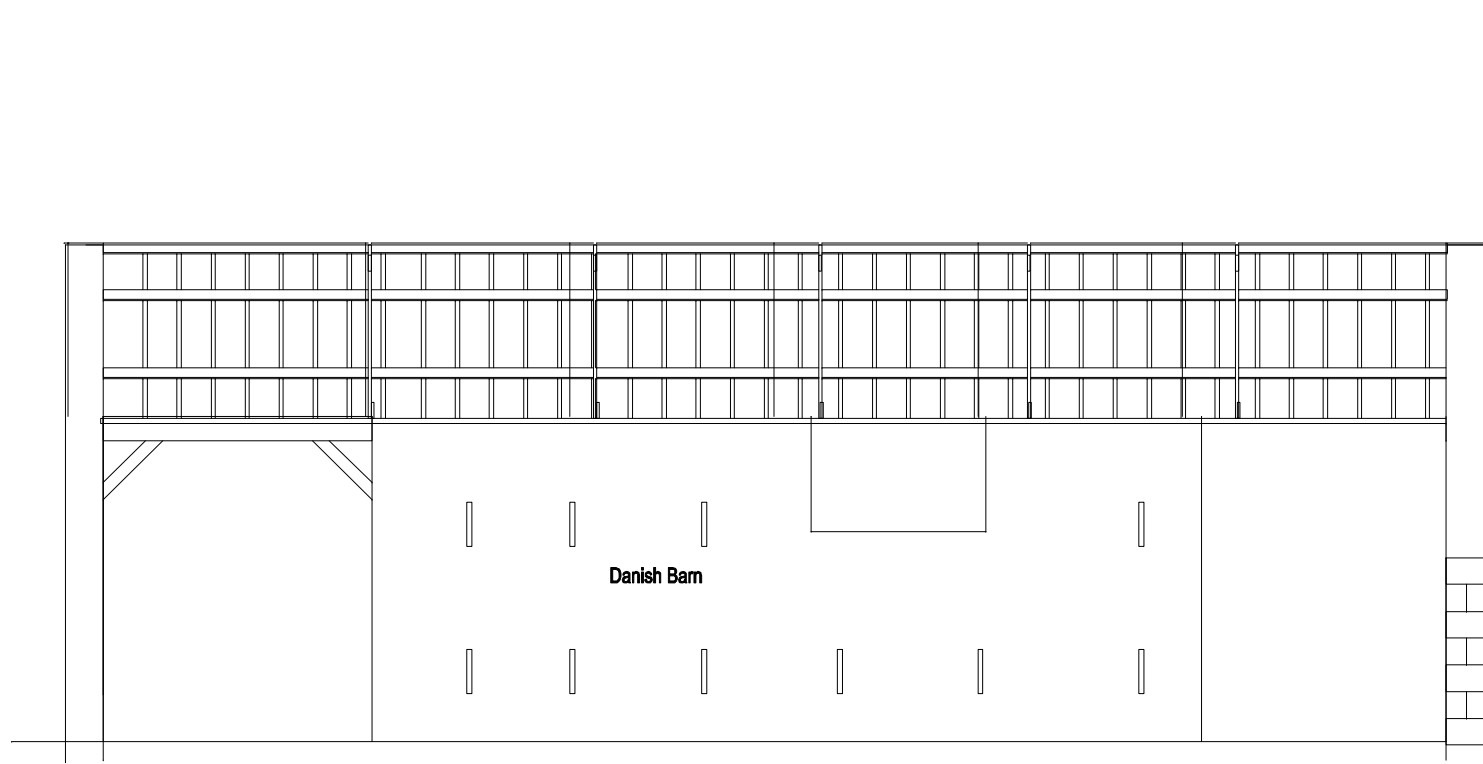





Section 2: Danish Barn Internal Elevation North Side

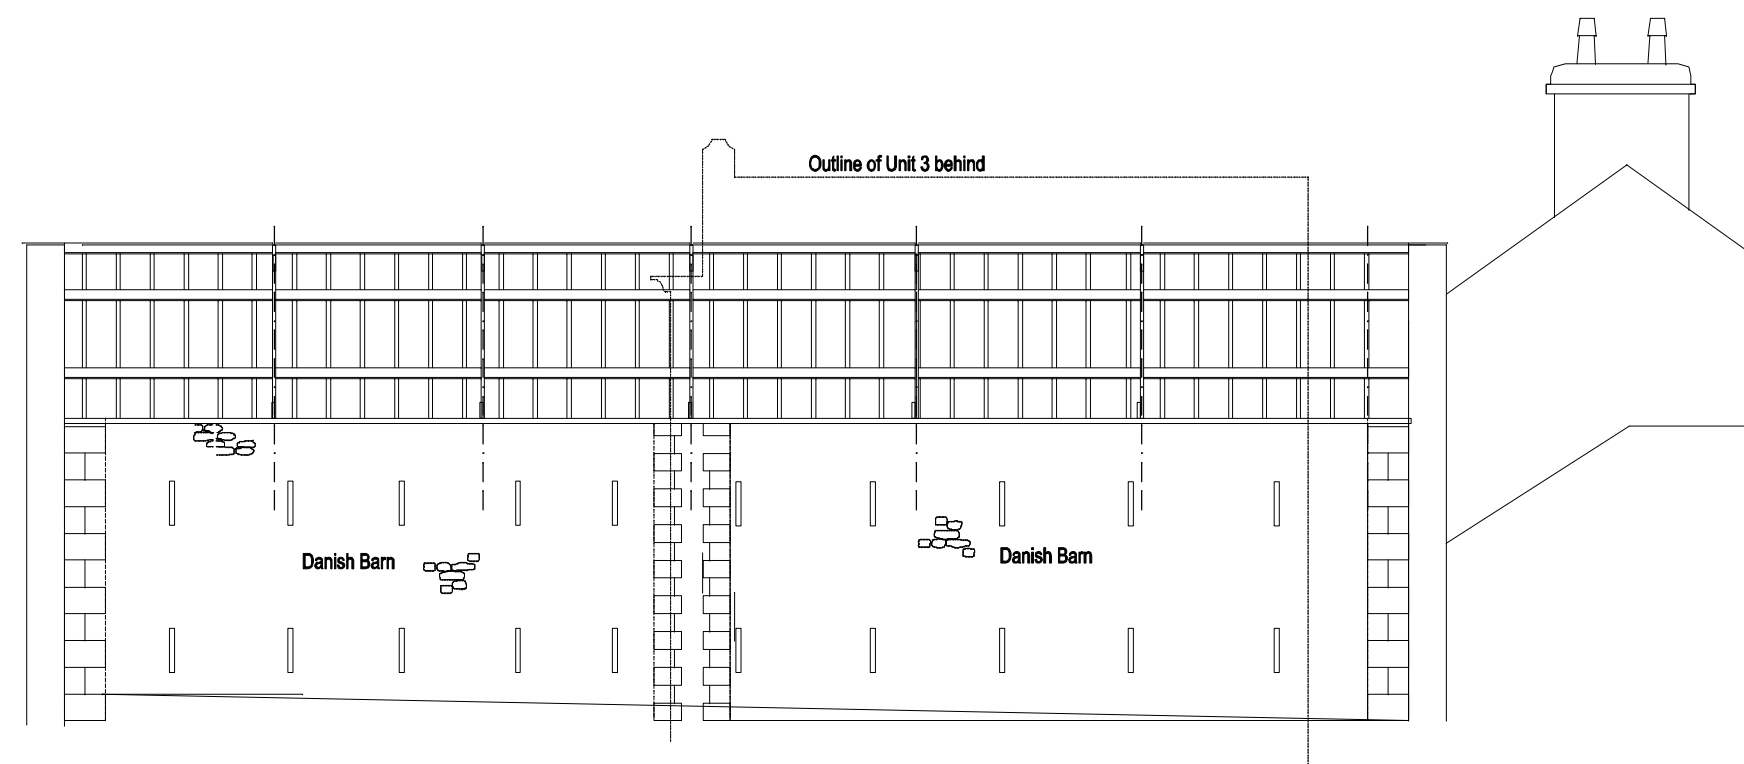

Section 3: Danish Barn long section looking South



Section 4: Cross Section Through Danish Barn

 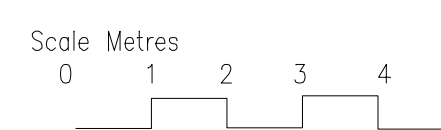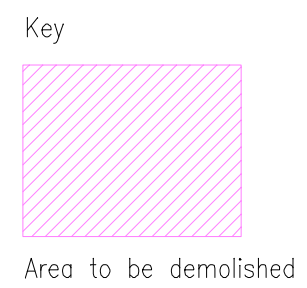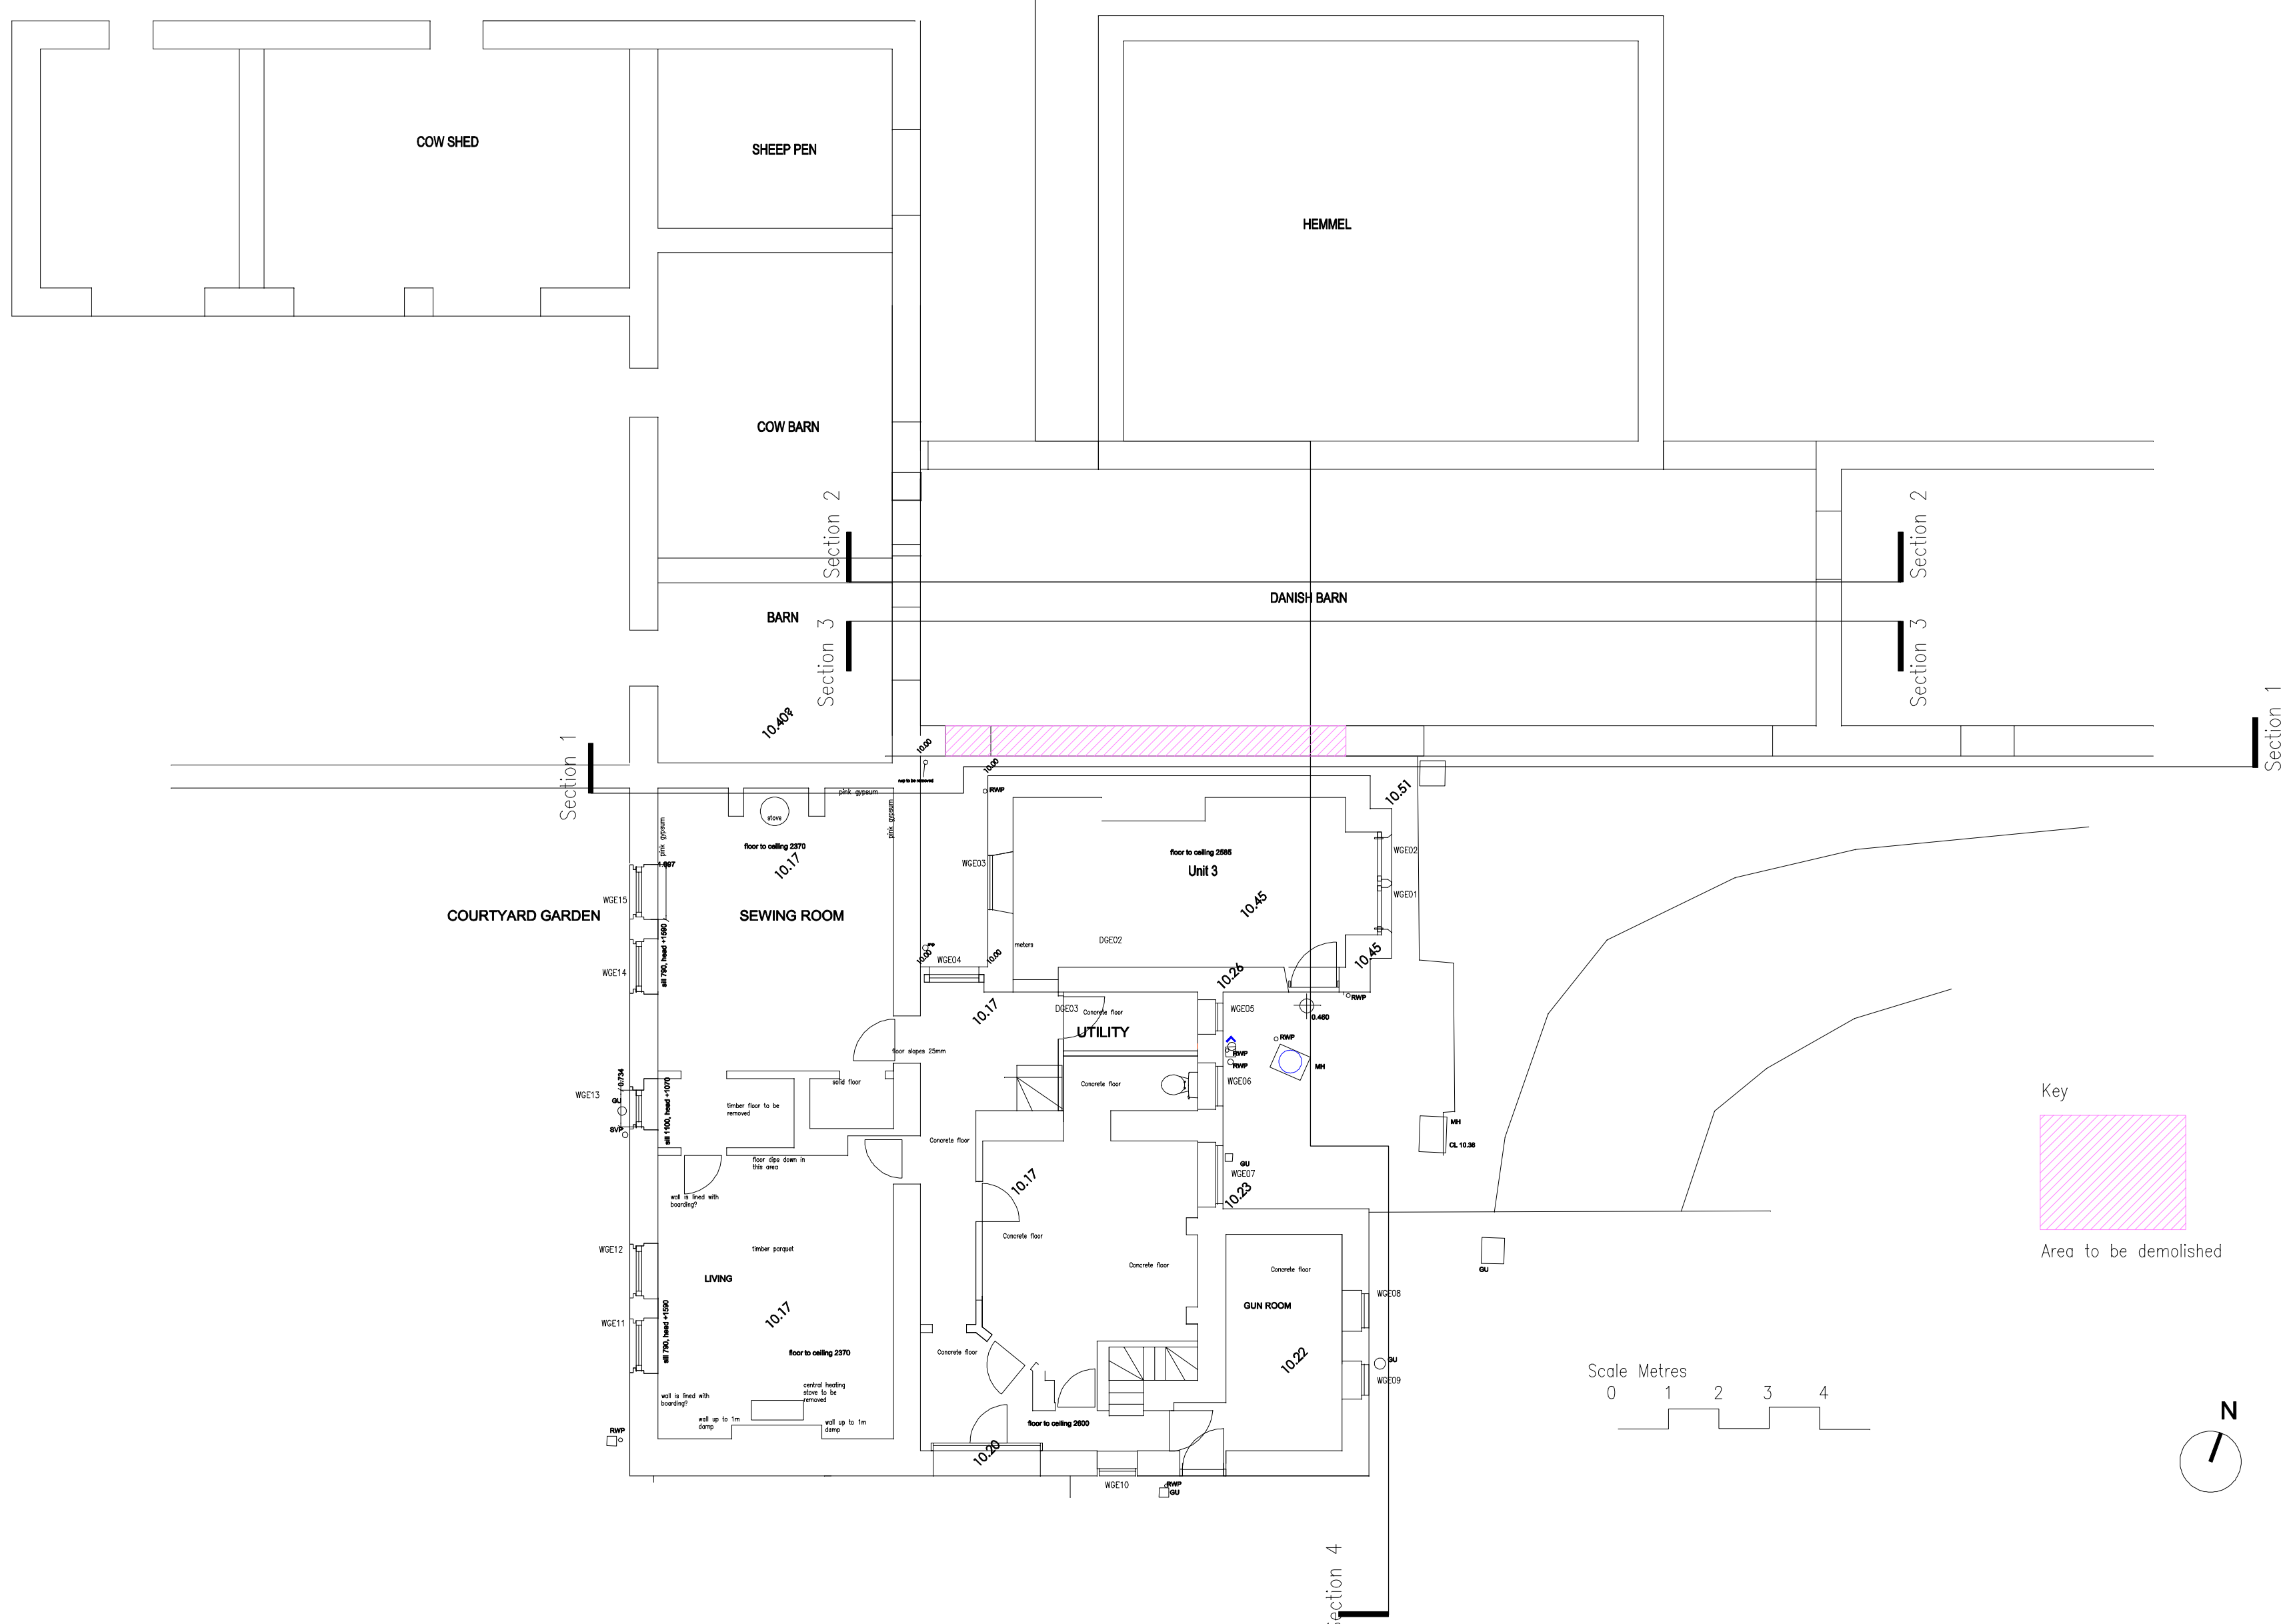

status
Planning
project
HIGHGREEN MANOR
drawing
Highgreen Manor Danish Barn: Existing
project nr 574 drawing nr 103 amendment
scale 1:100@A1, 1 to 200 @A3 date 0217
NEWTON ARCHITECTS
chartered architect: landscape & energy consultant
t: 0191 413 3994 e: info@newtonarchitects.co.uk
THIS DRAWING IS COPYRIGHT © recycled paper
do not scale: report discrepancies: if in doubt, ask.