




Existing West Elevation

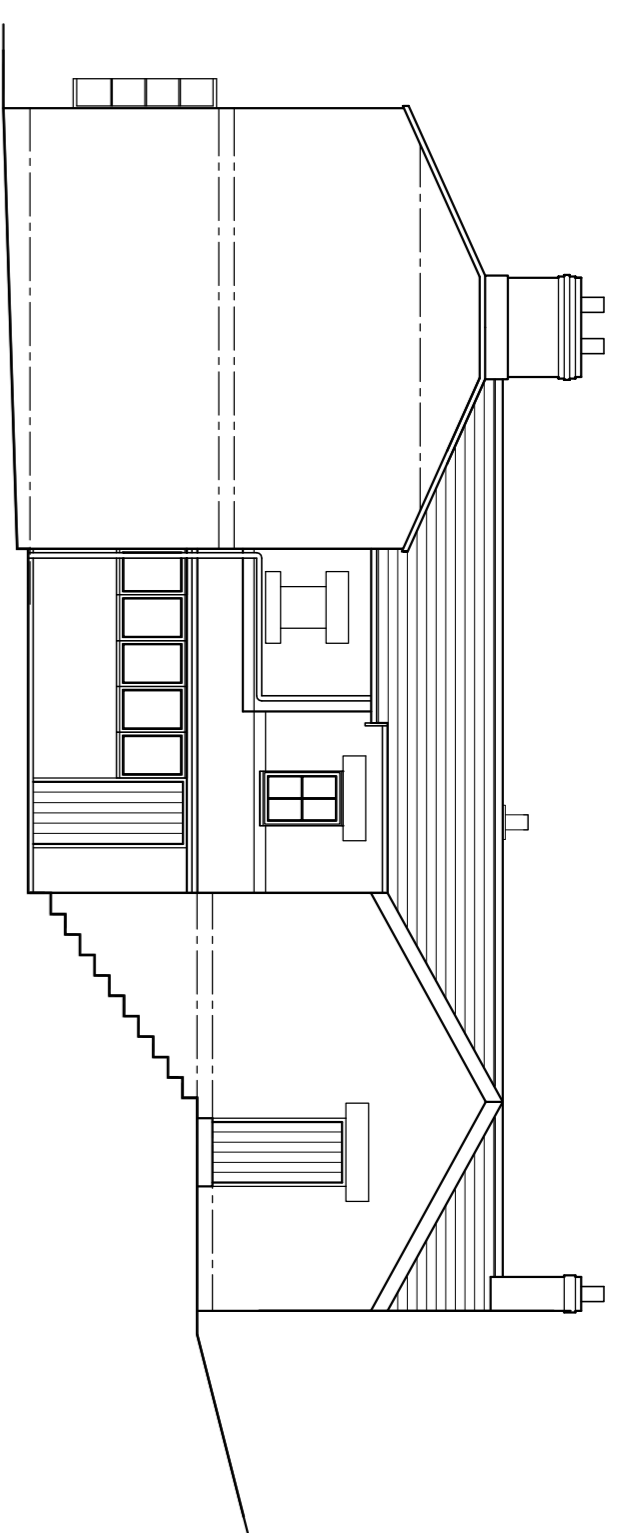


Existing East Elevation

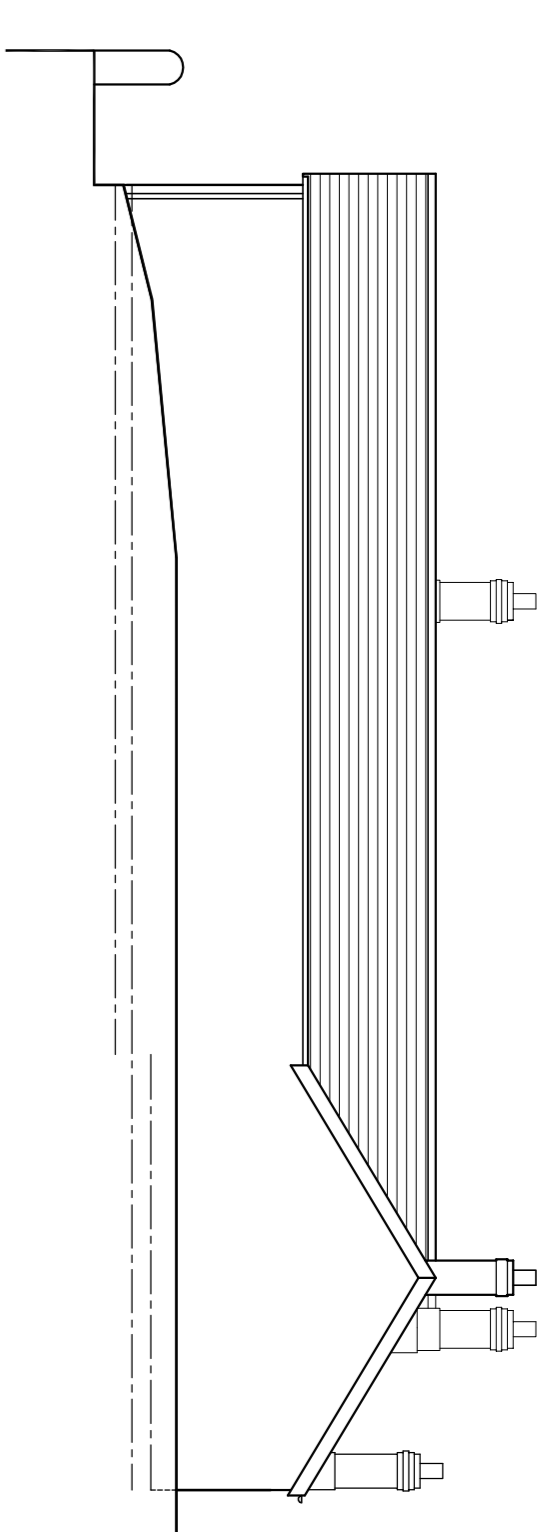


Existing North Elevation

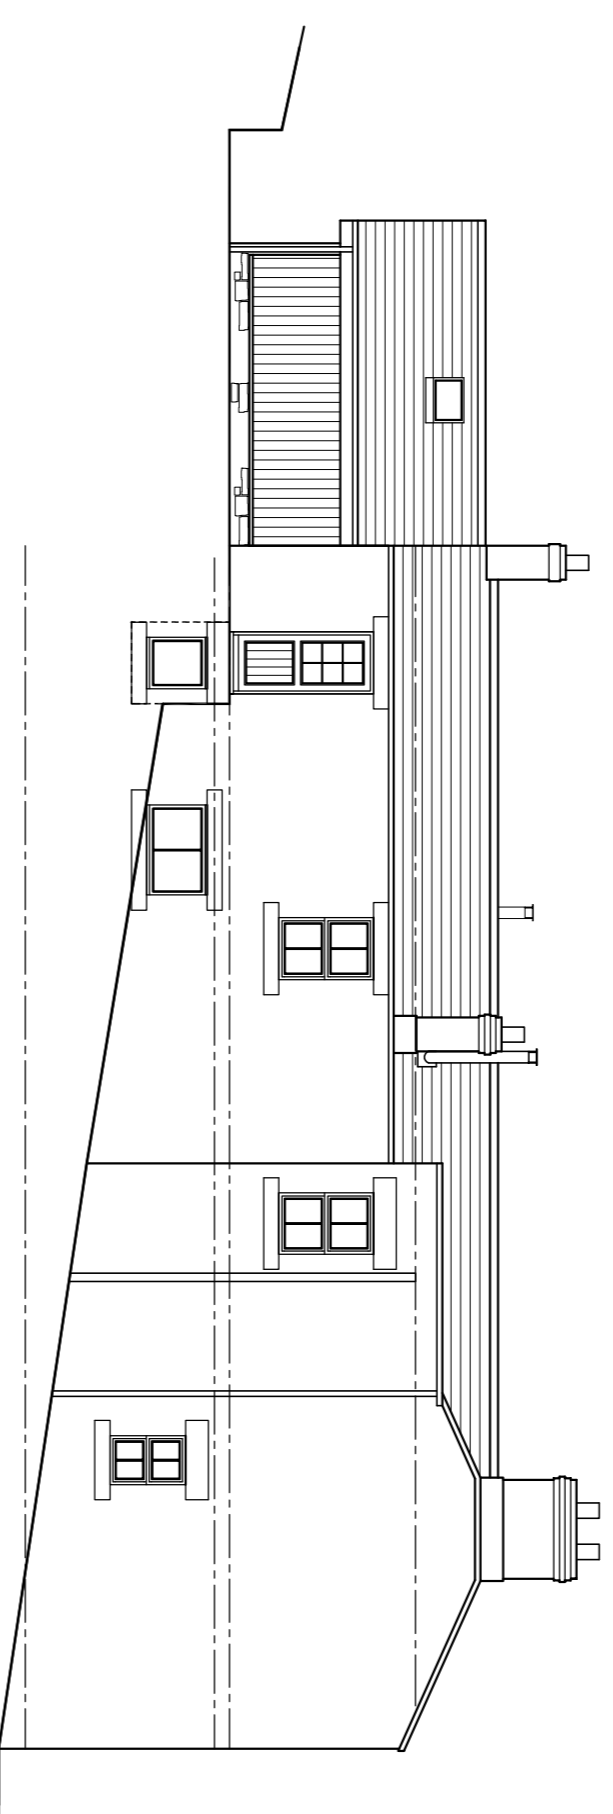


Proposed West Elevation

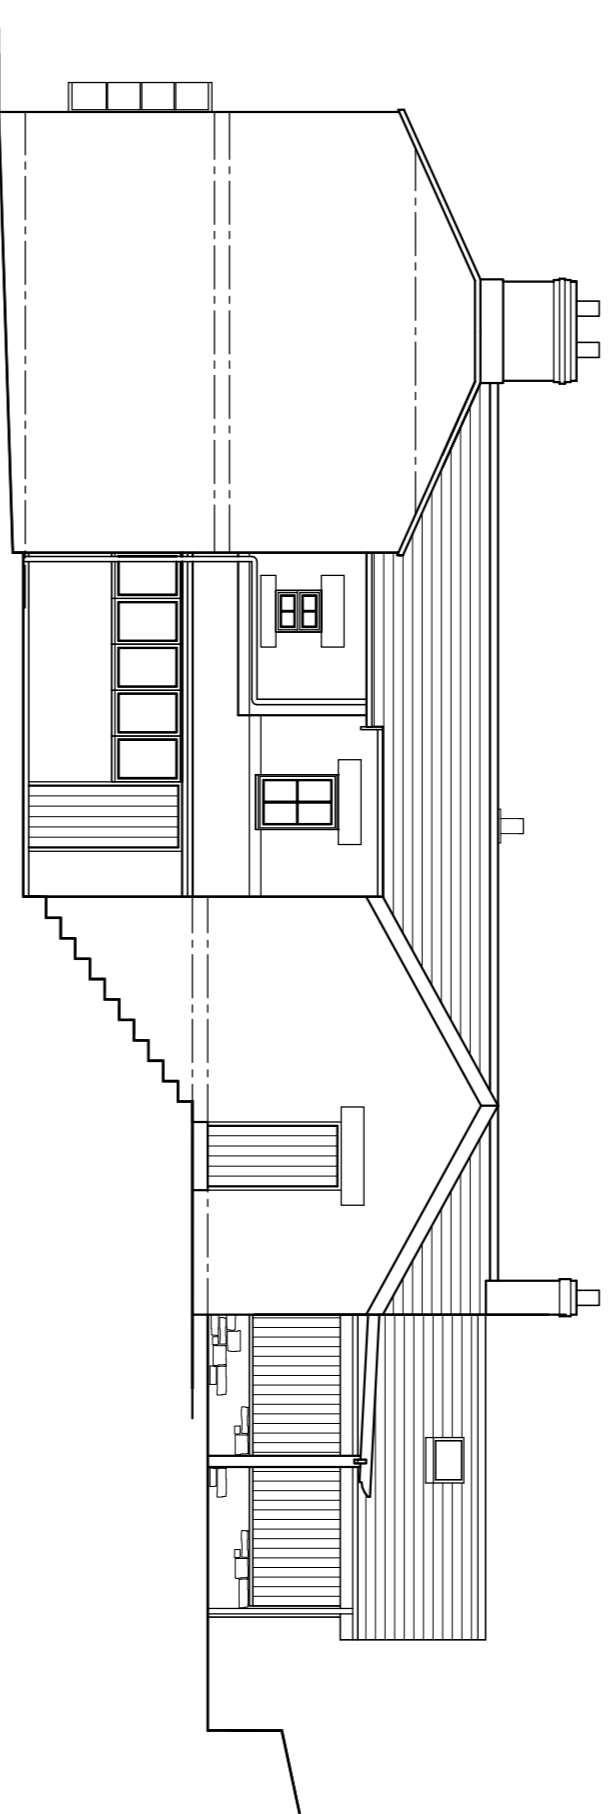


Proposed East Elevation

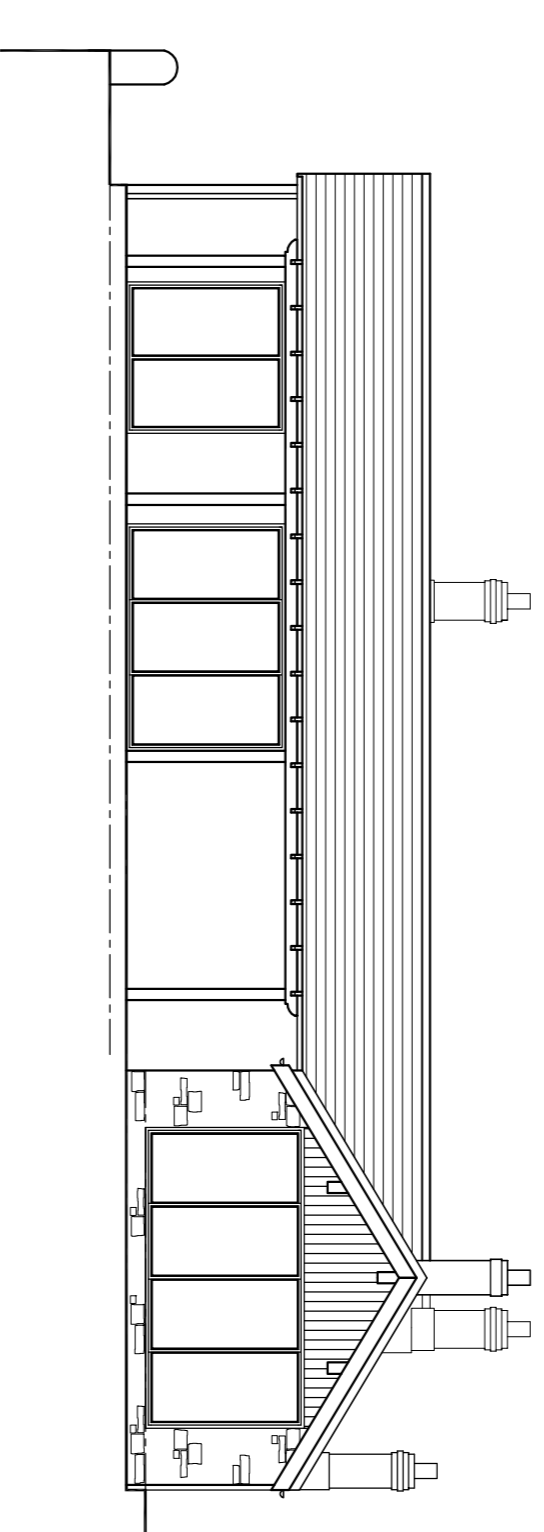

Proposed North Elevation

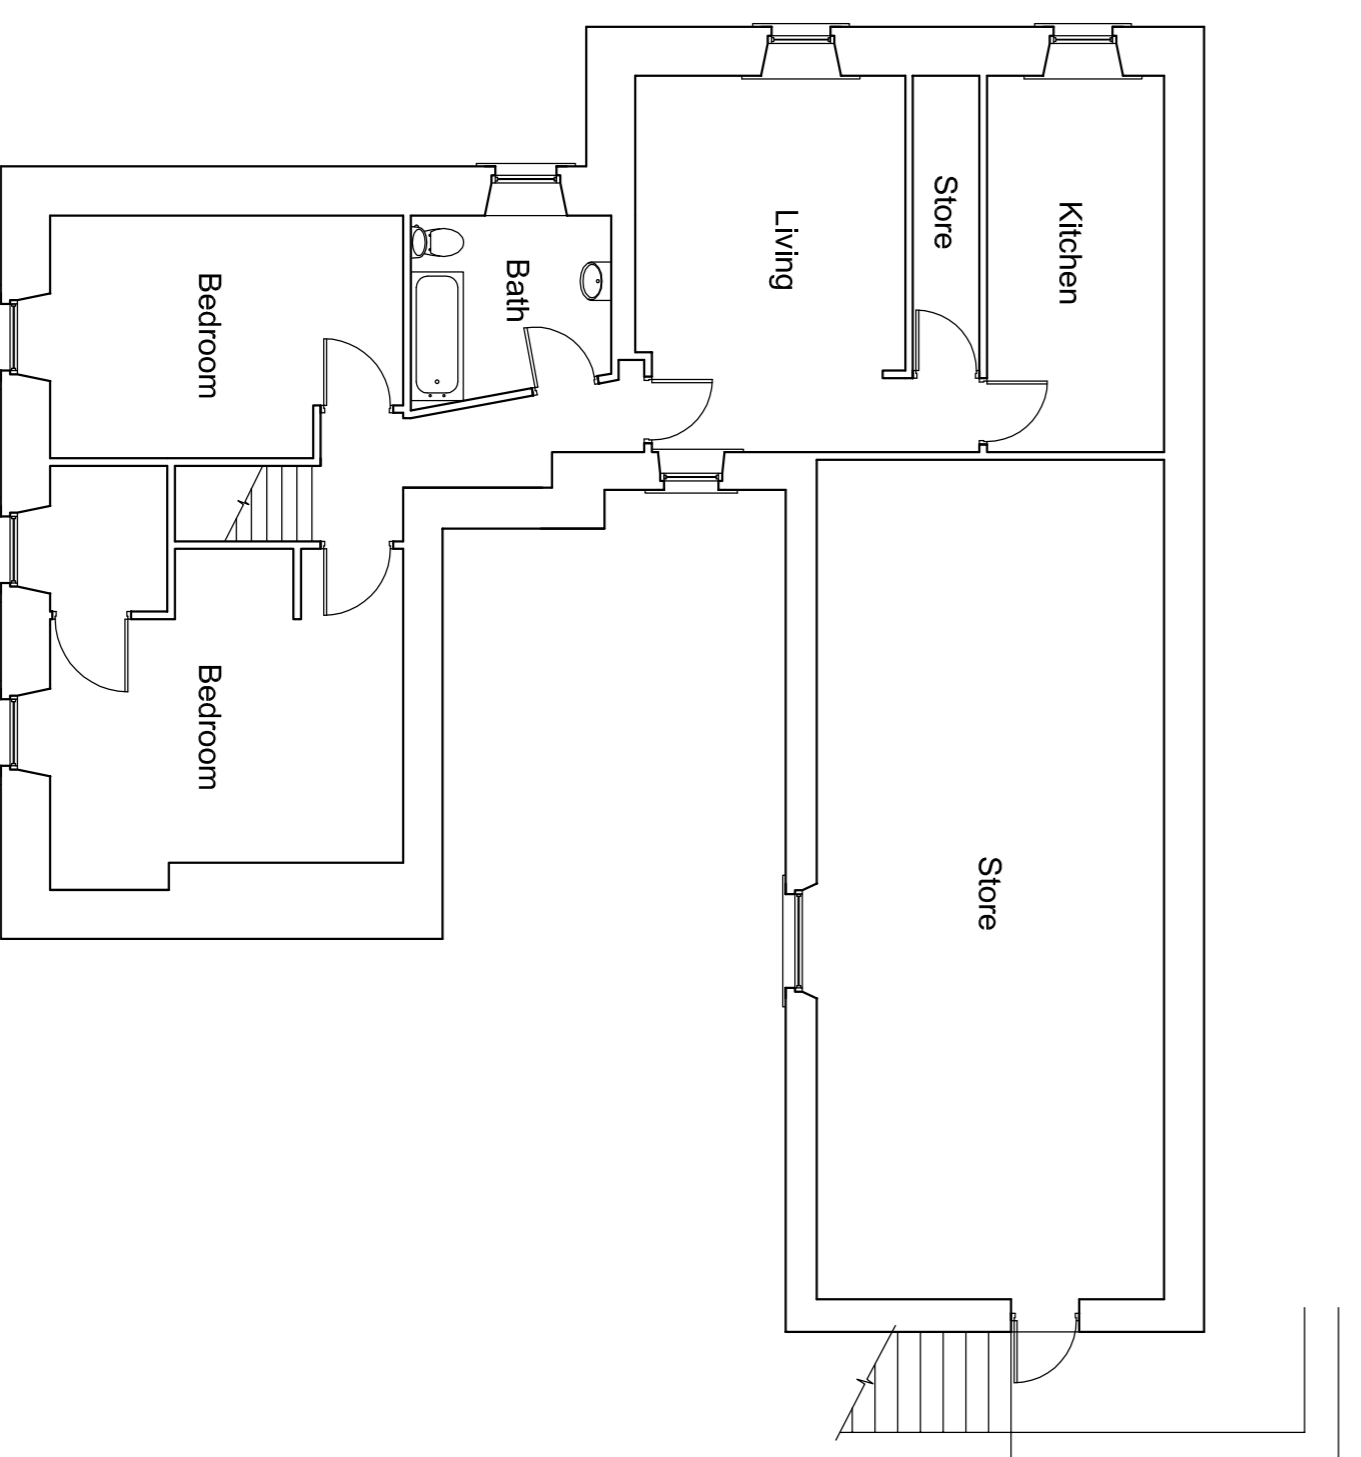

Existing First Floor Plan

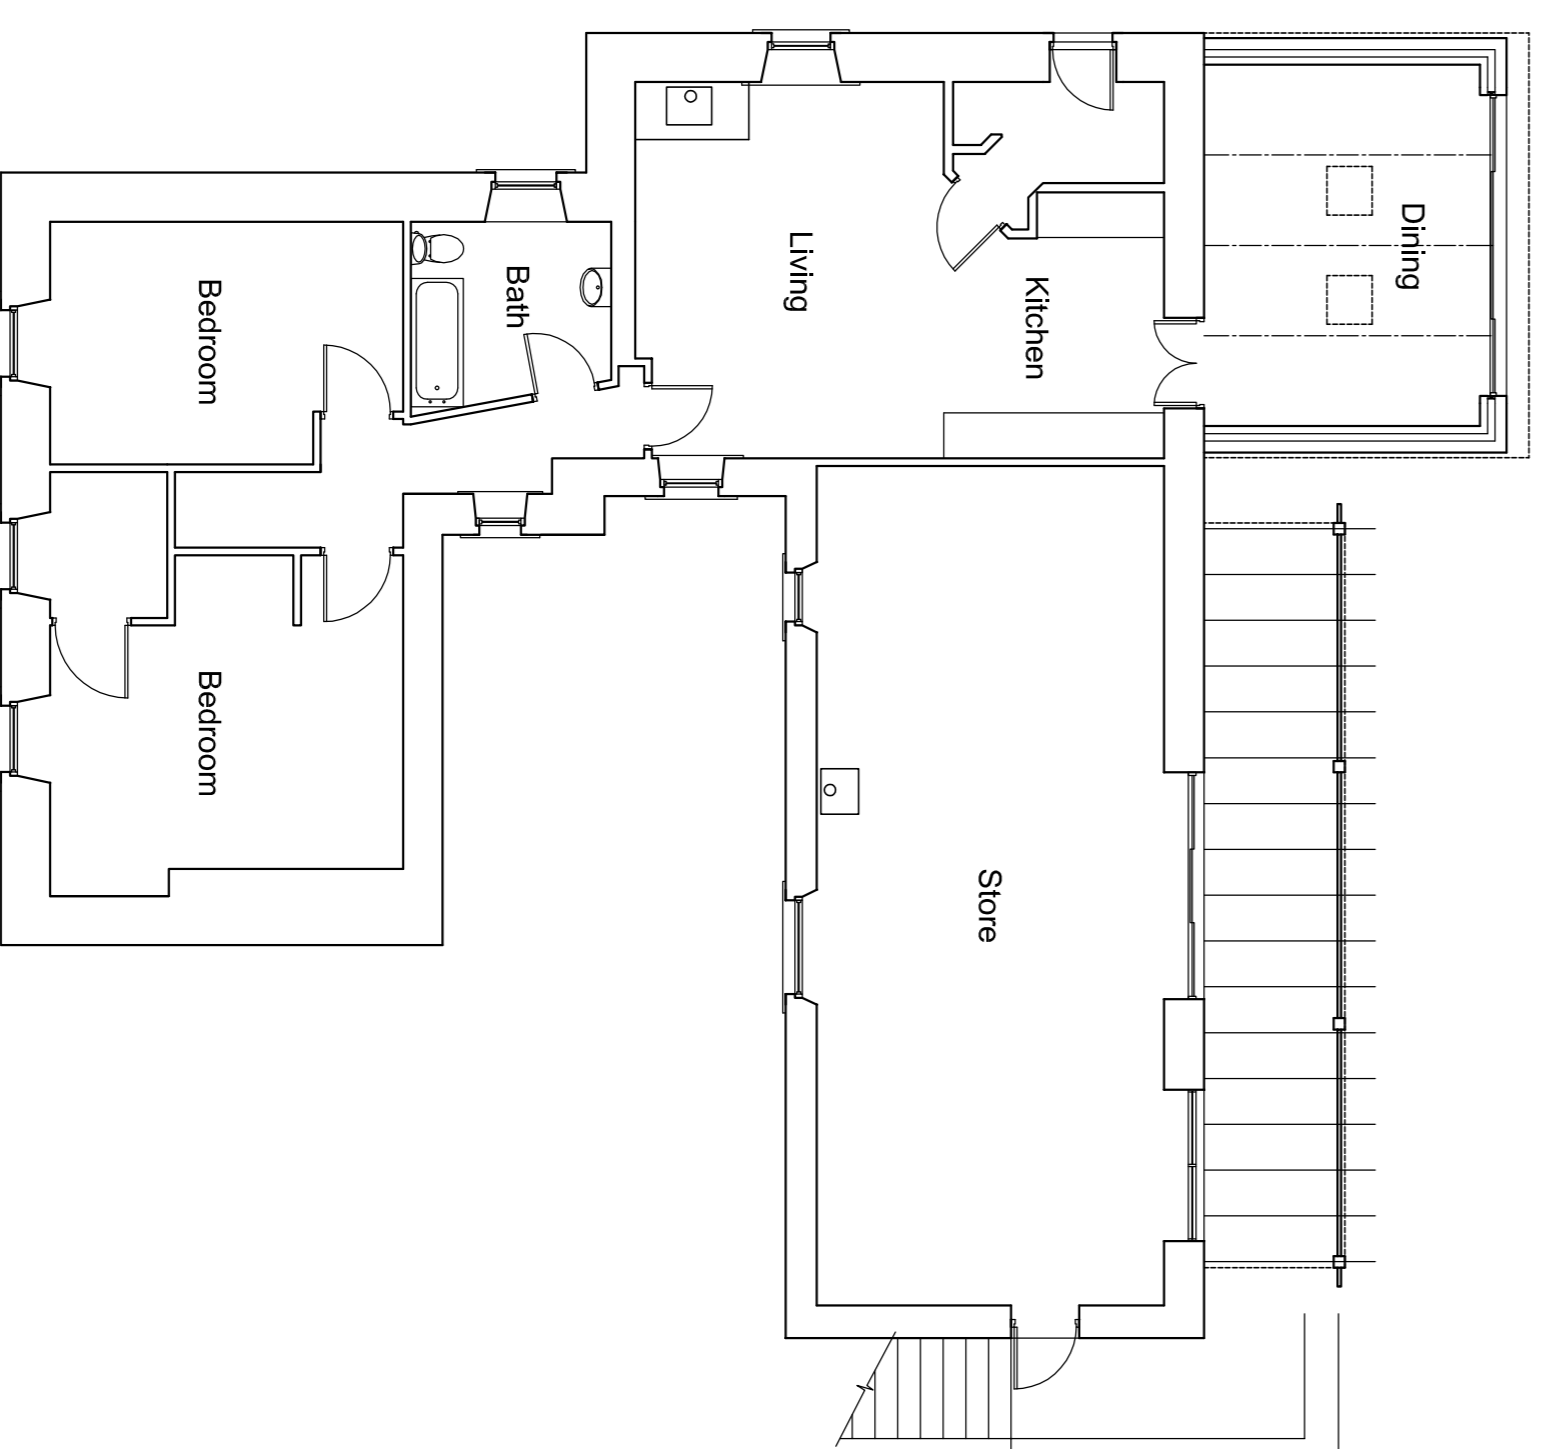

Proposed First Floor Plan

Title:
Plans & Elevations

Project & Client:
**Proposed Flat Extension
The Star Inn
Harbottle**

No:
20-02A-01

Scale:
1:100

Date:
May '20

Drawn by:

REVISIONS



**RICHARDSON
SURVEYING
ARCHITECTURE**
17 Aynsley Terrace, Consett, Co. Durham, DH8 5NF
E: info@rsa-td.co.uk W: www.rsa-td.co.uk T: 01207 581318