



SOUTH EAST ELEVATION

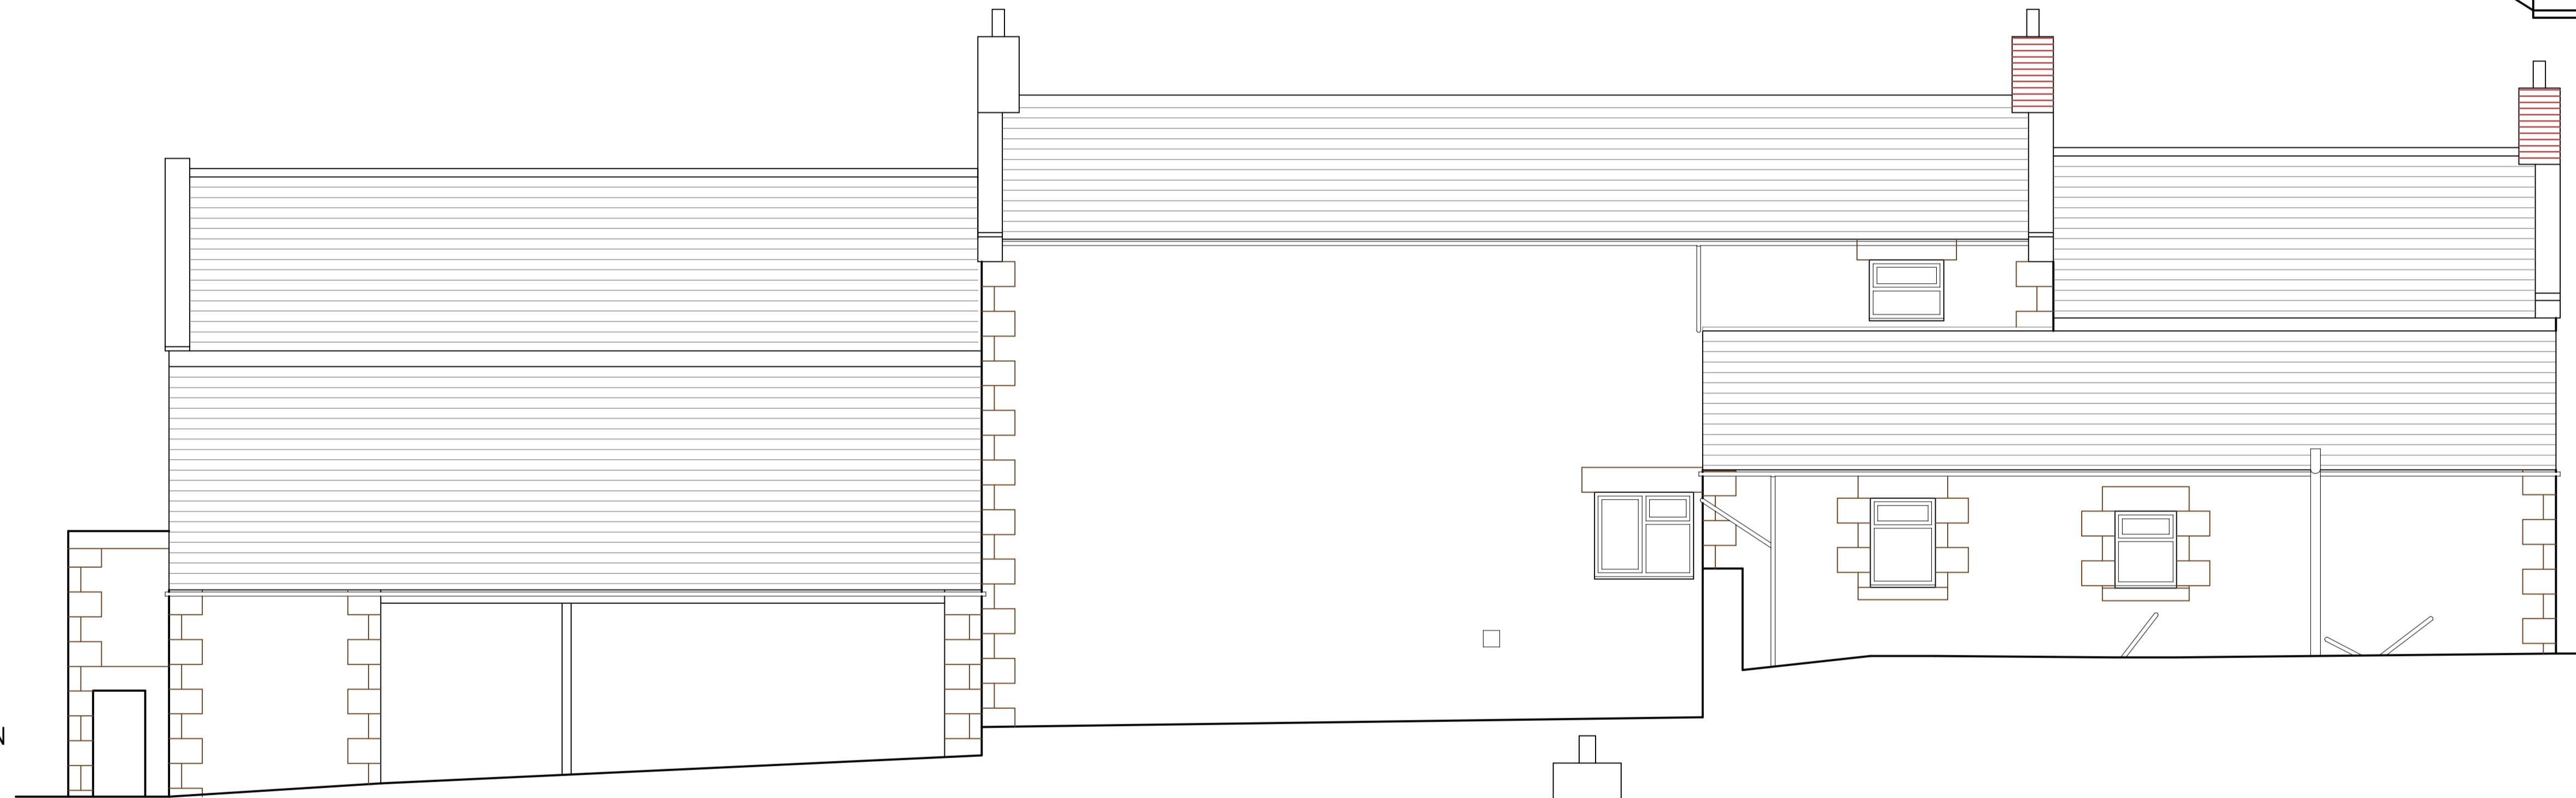


NORTH WEST ELEVATION



SOUTH WEST ELEVATION

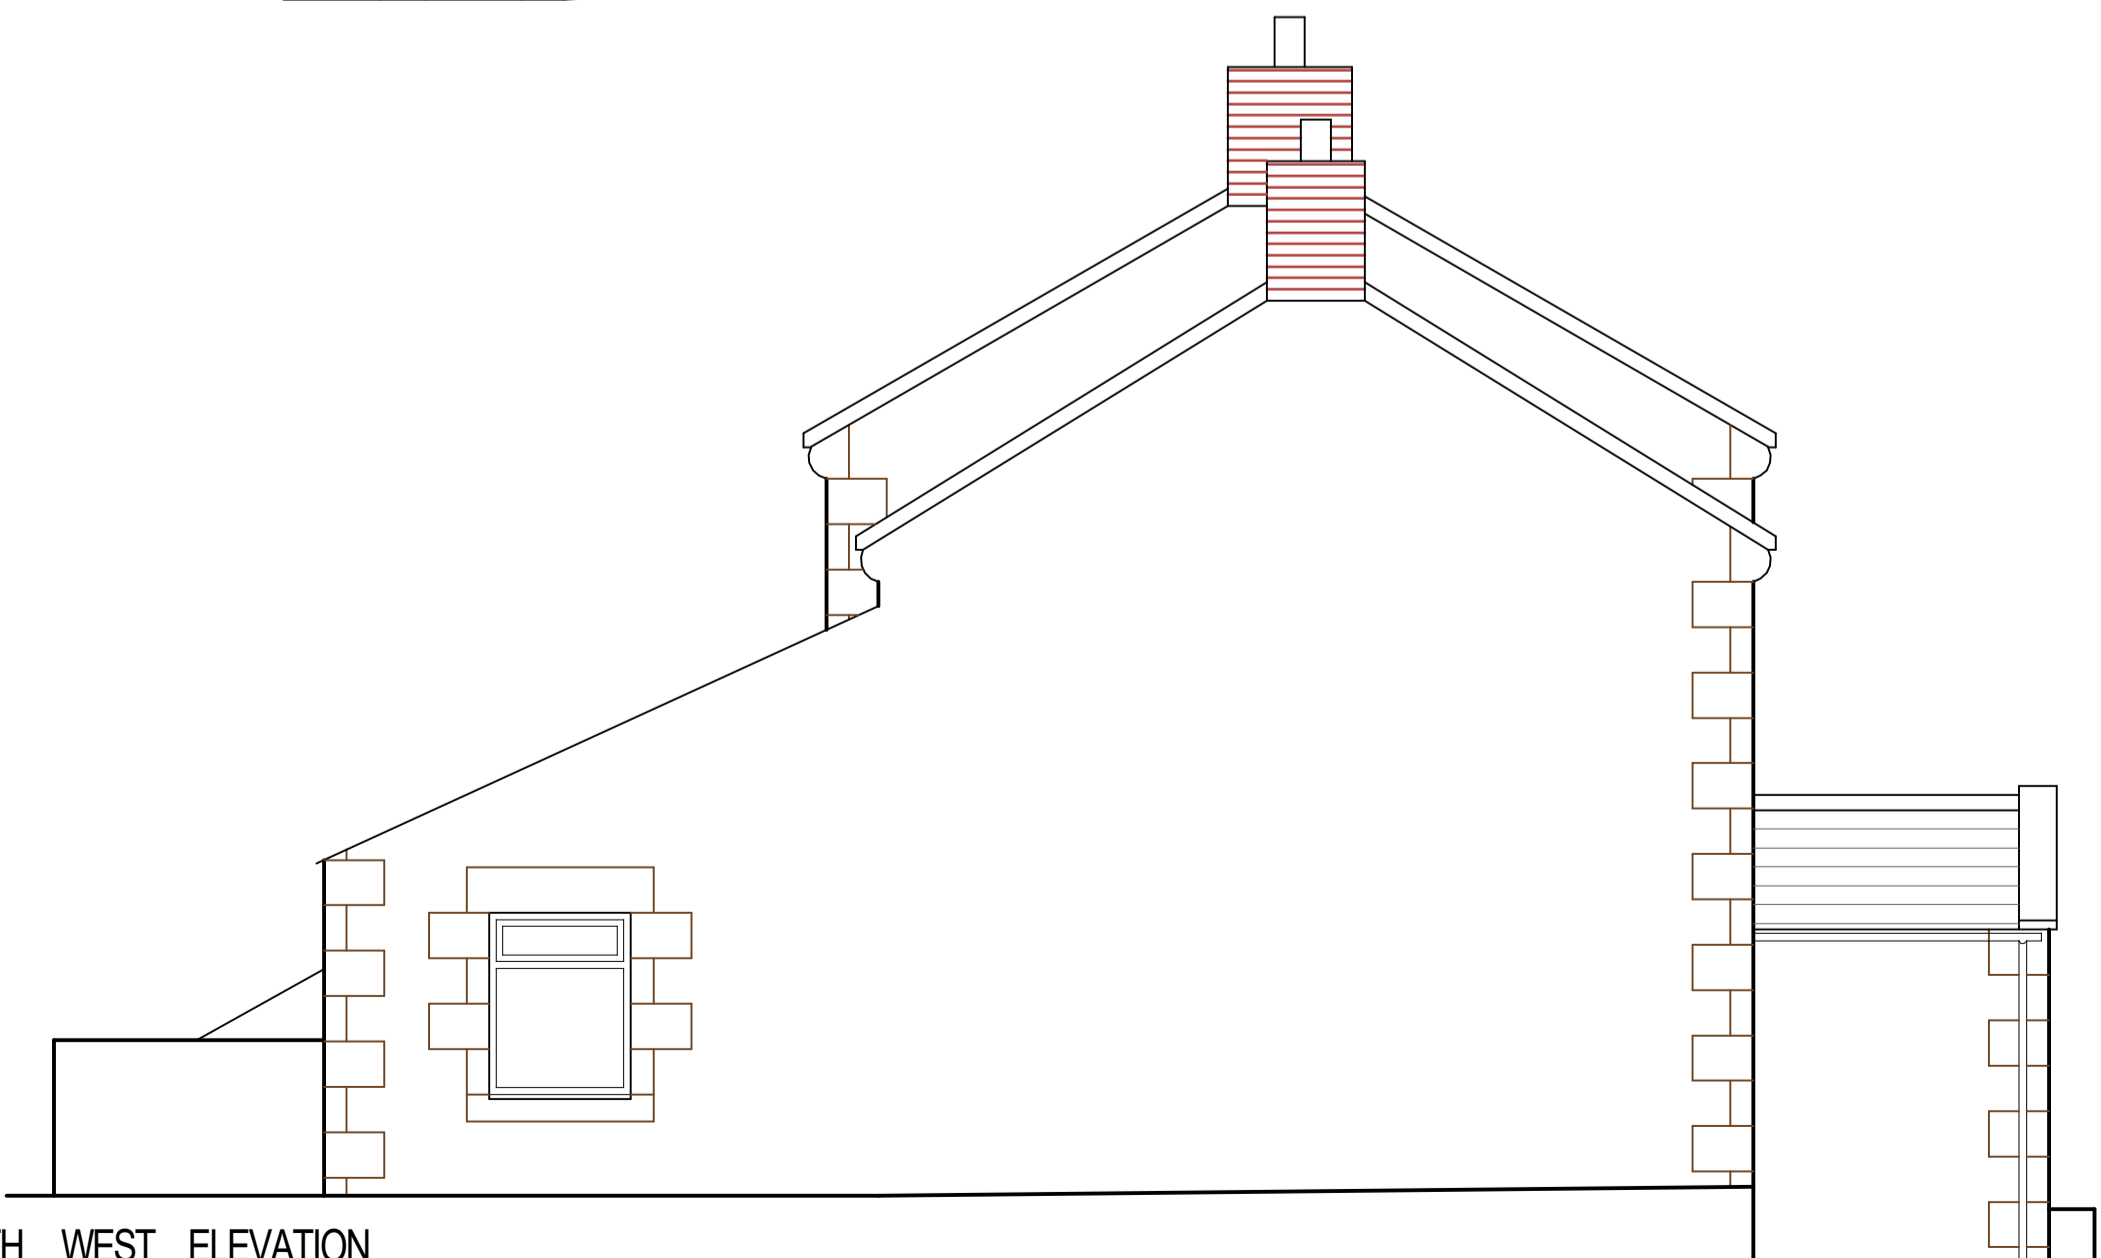

NORTH EAST ELEVATION

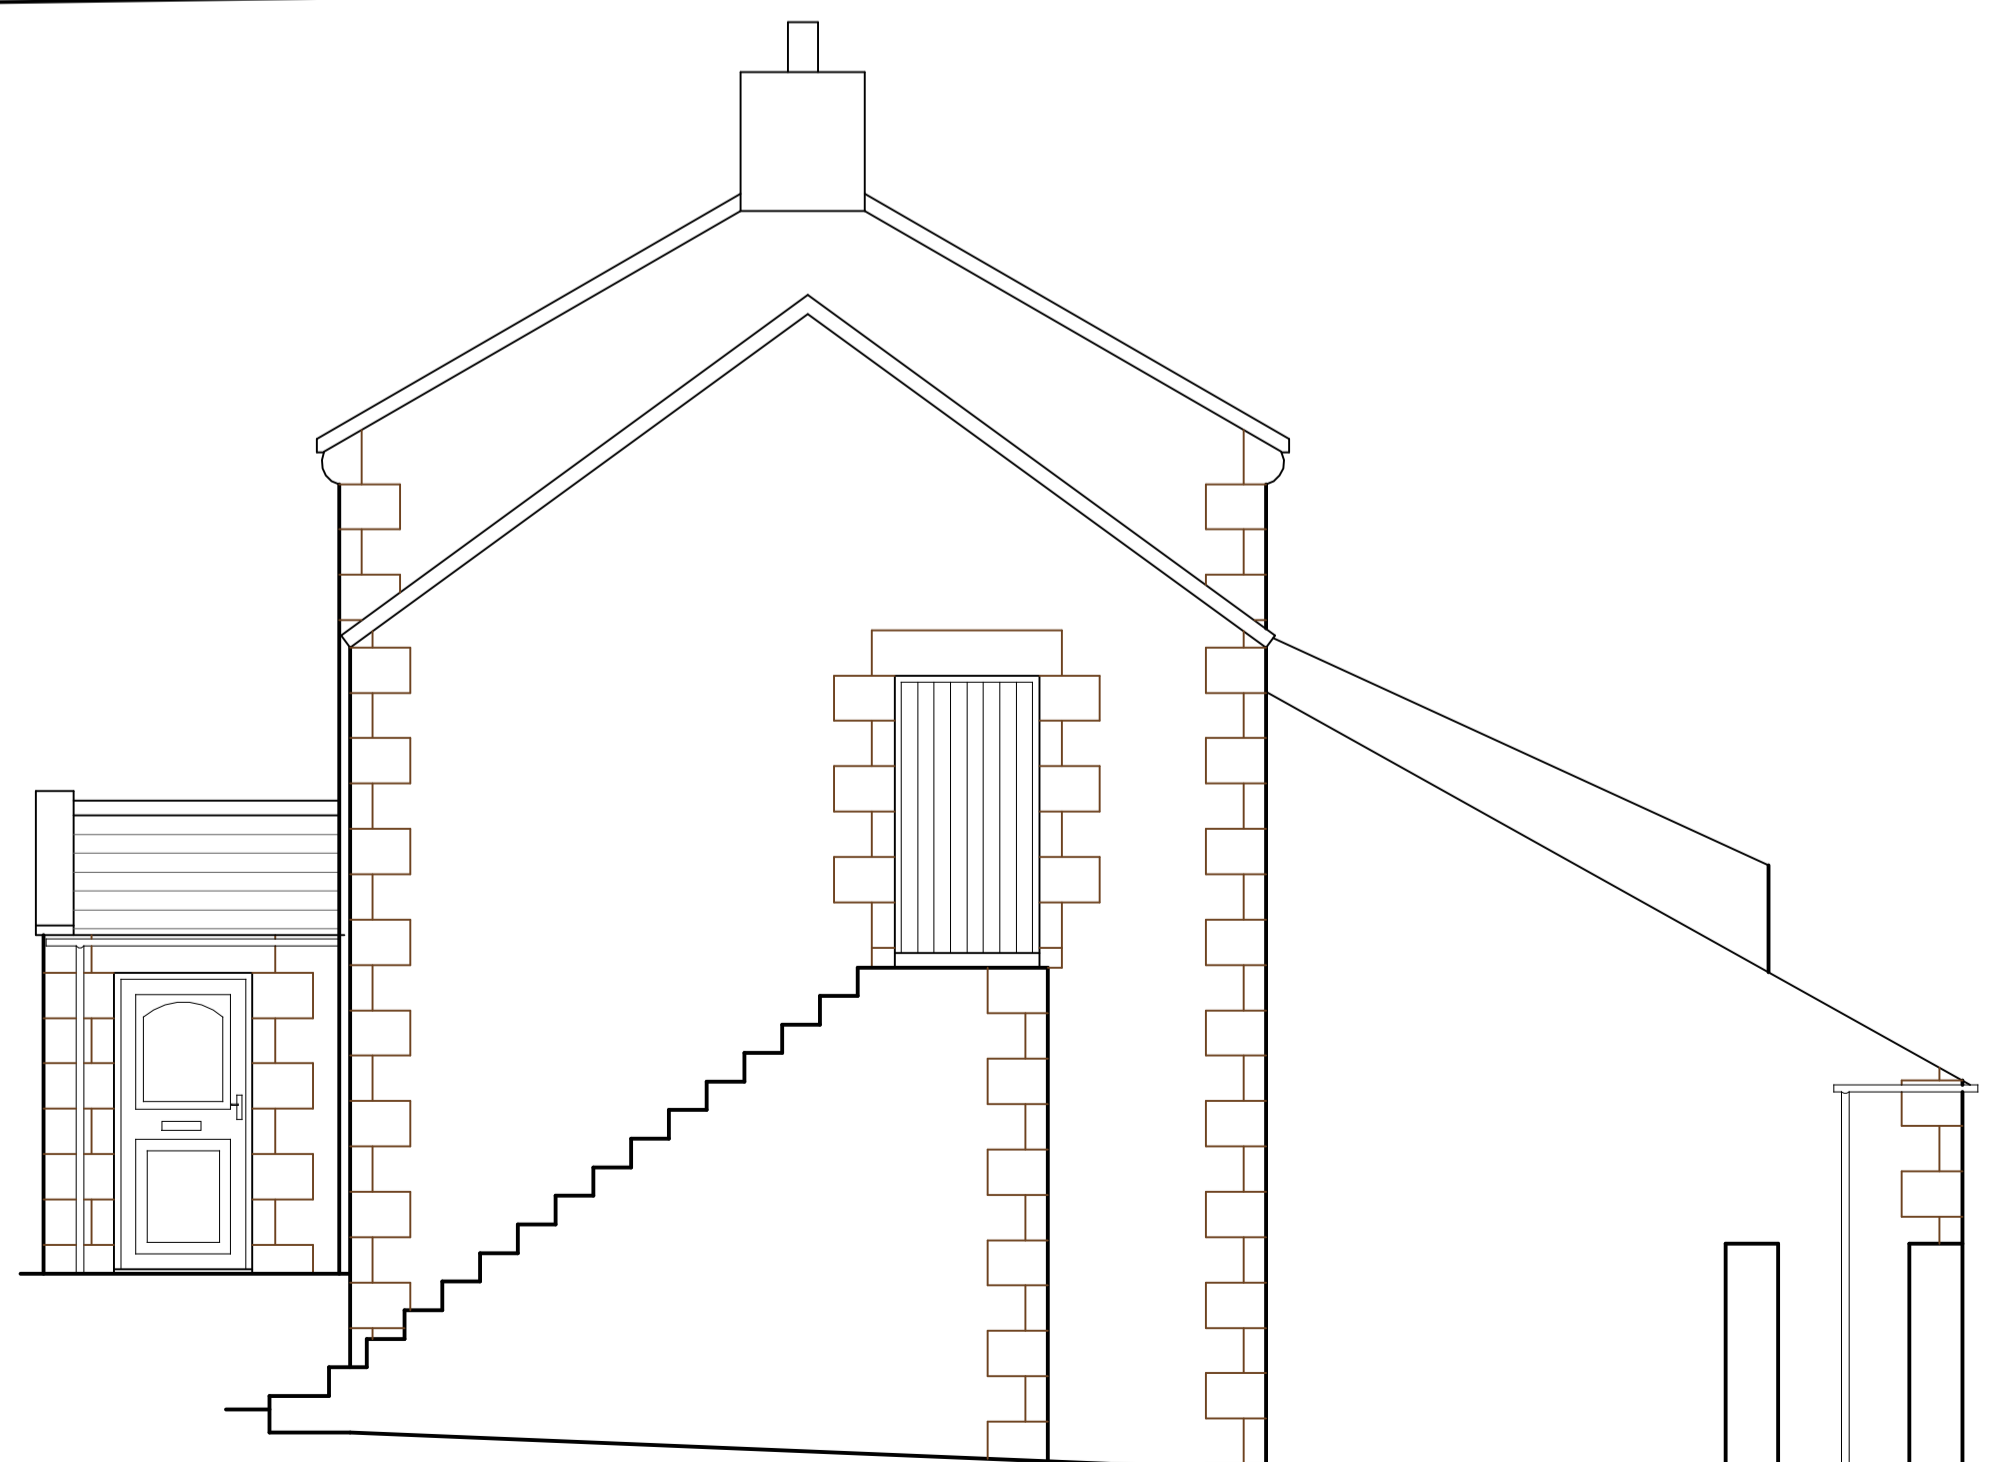

Michael Rathbone ACABE
Architectural & Surveying

5 Church Hill, Chilton
 Alnwick, NE66 5PY
 07796 071743
 01668 215227
 michael.rathbone05@gmail.com

DUNSHIEL FARM
 ELSDON
 NEWCASTLE UPON TYNE
 NE19 1AQ

EXISTING ELEVATIONS

1:50 @ A1	1:100 @ A3	Copyright	© 2020
Arch <input type="checkbox"/>	Mech <input type="checkbox"/>	Elect <input type="checkbox"/>	
Initial Creation Date	JANUARY 2020	Issue	1
Revision			0
Sheet	2	Dwg. No.	02/20