


COTTAGE FIRST FLOOR

FARMHOUSE FIRST FLOOR

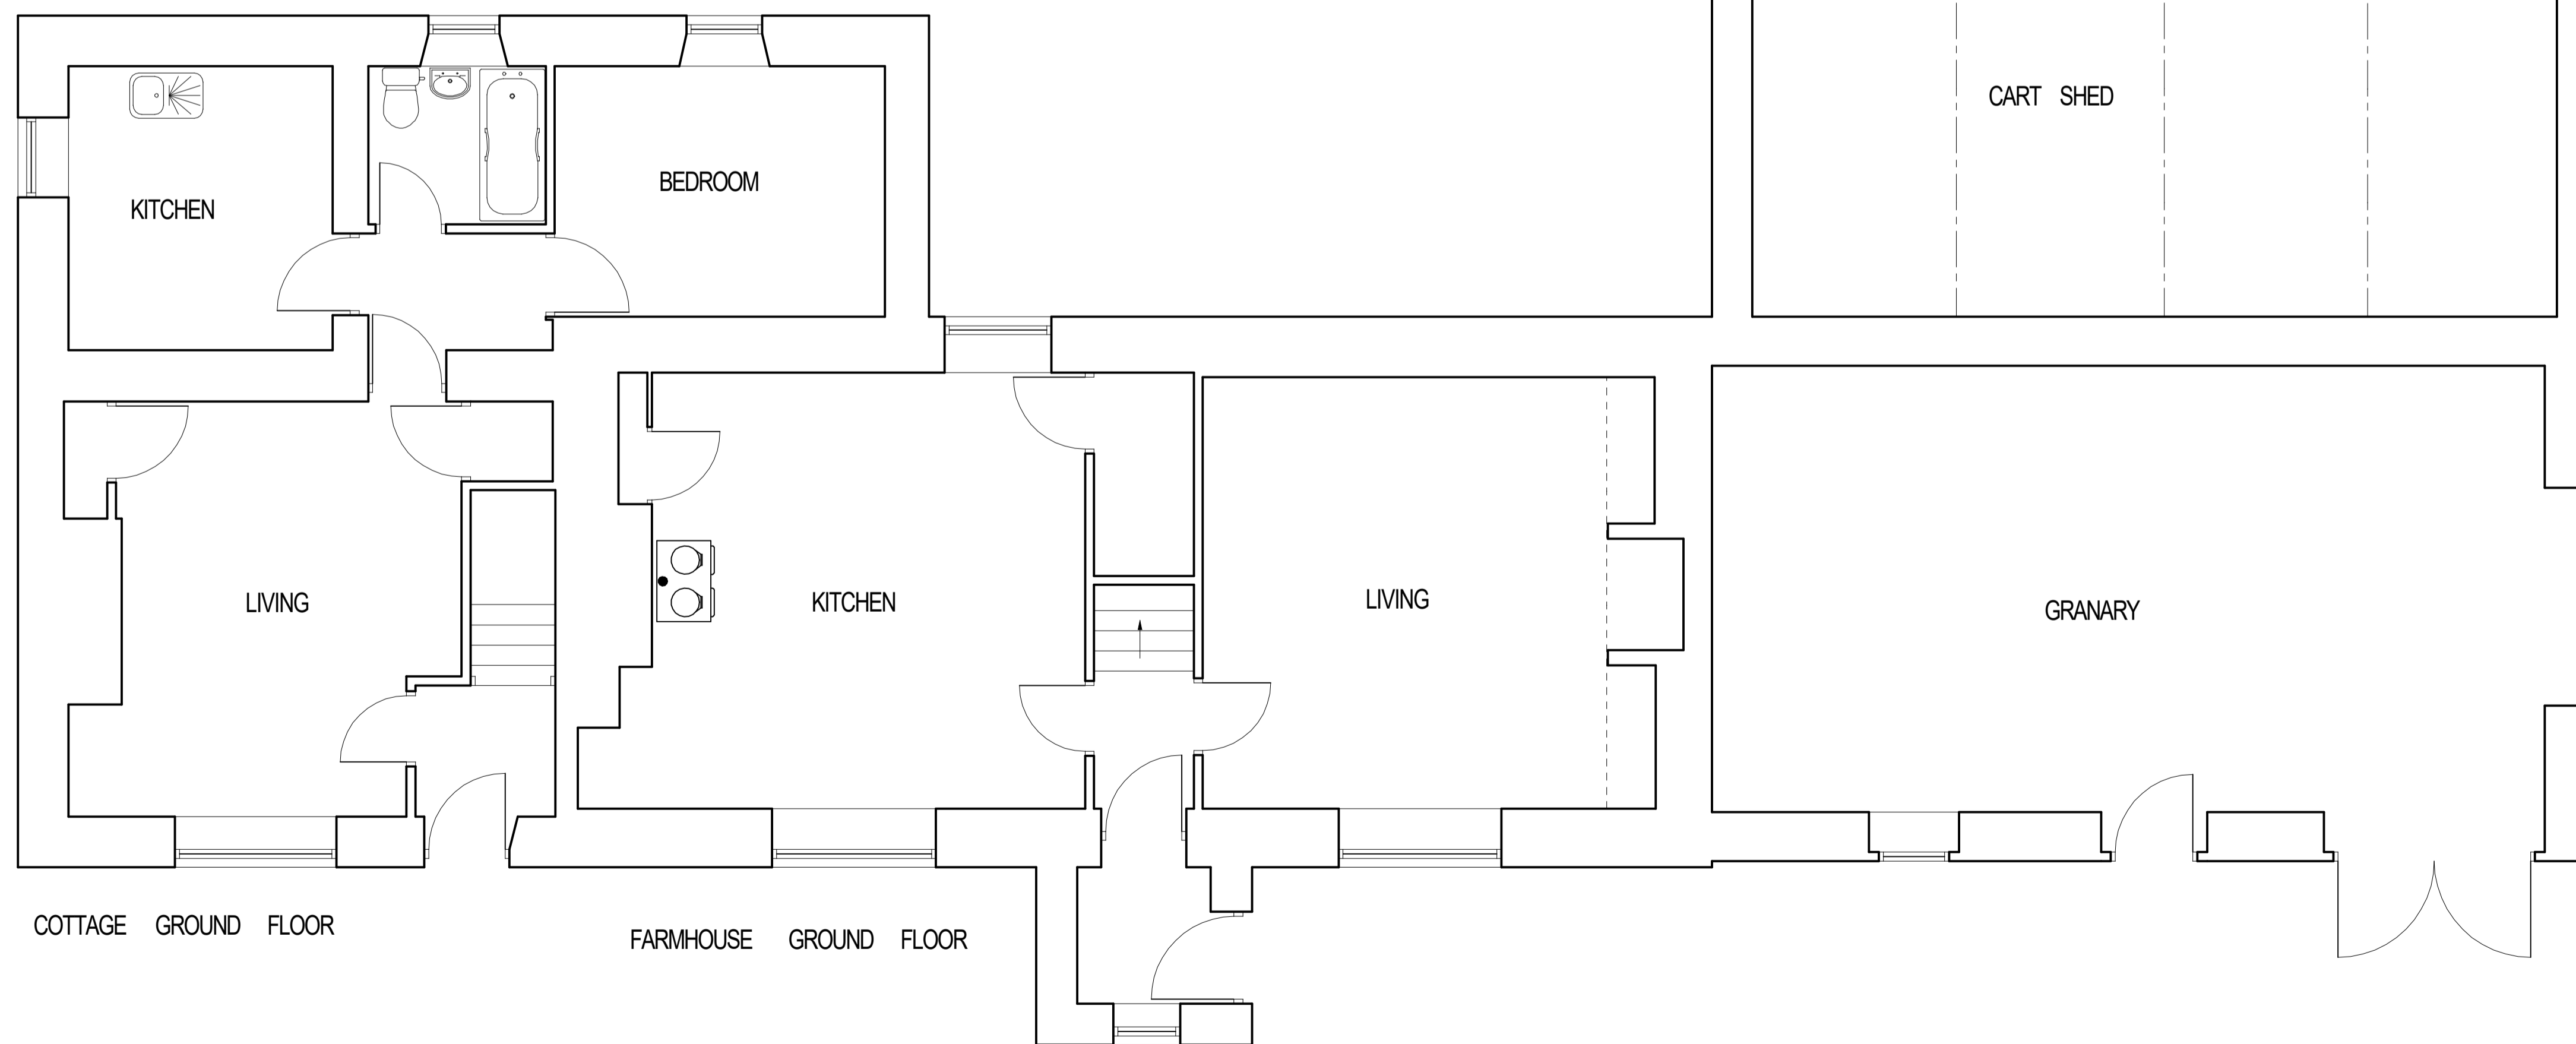

COTTAGE GROUND FLOOR

FARMHOUSE GROUND FLOOR

**Michael Rathbone** ACABE  
**Architectural & Surveying**  
 5 Church Hill, Chalfon  
 Ayrwick, NE66 5PY  
 07796 071743  
 01688 215227  
 michael.rathbone05@gmail.com

Building DUNSHIEL FARM  
 ELSDON  
 NEWCASTLE UPON TYNE  
 NE19 1AQ  
 Dwg Title EXISTING FLOOR PLANS

Scale	1:50 @ A1 1:100 @ A3	Copyright	© 2020
Arch	<input type="checkbox"/> Mech <input type="checkbox"/> Elect <input type="checkbox"/>	Issue	1
Initial Creation Date	JANUARY 2020	Revision	0
Sheet	1	Dwg. No.	02/20