




SOUTH EAST ELEVATION

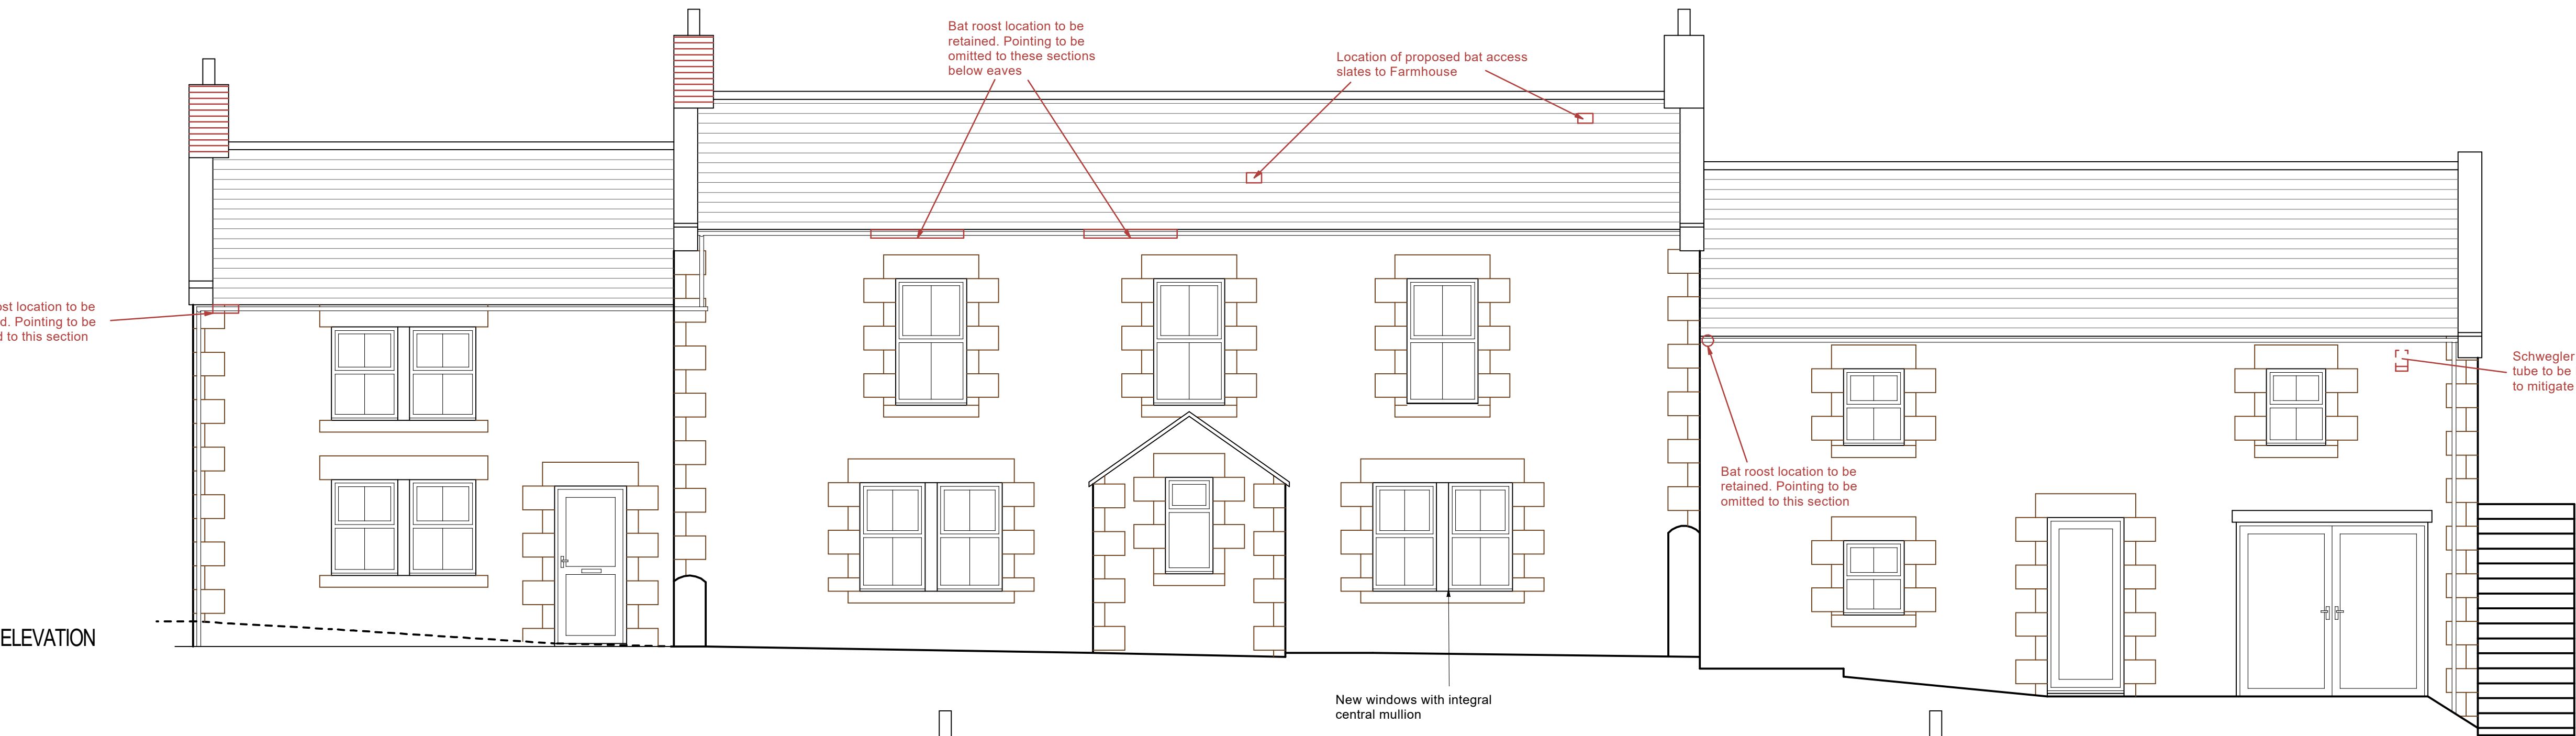


NORTH WEST ELEVATION

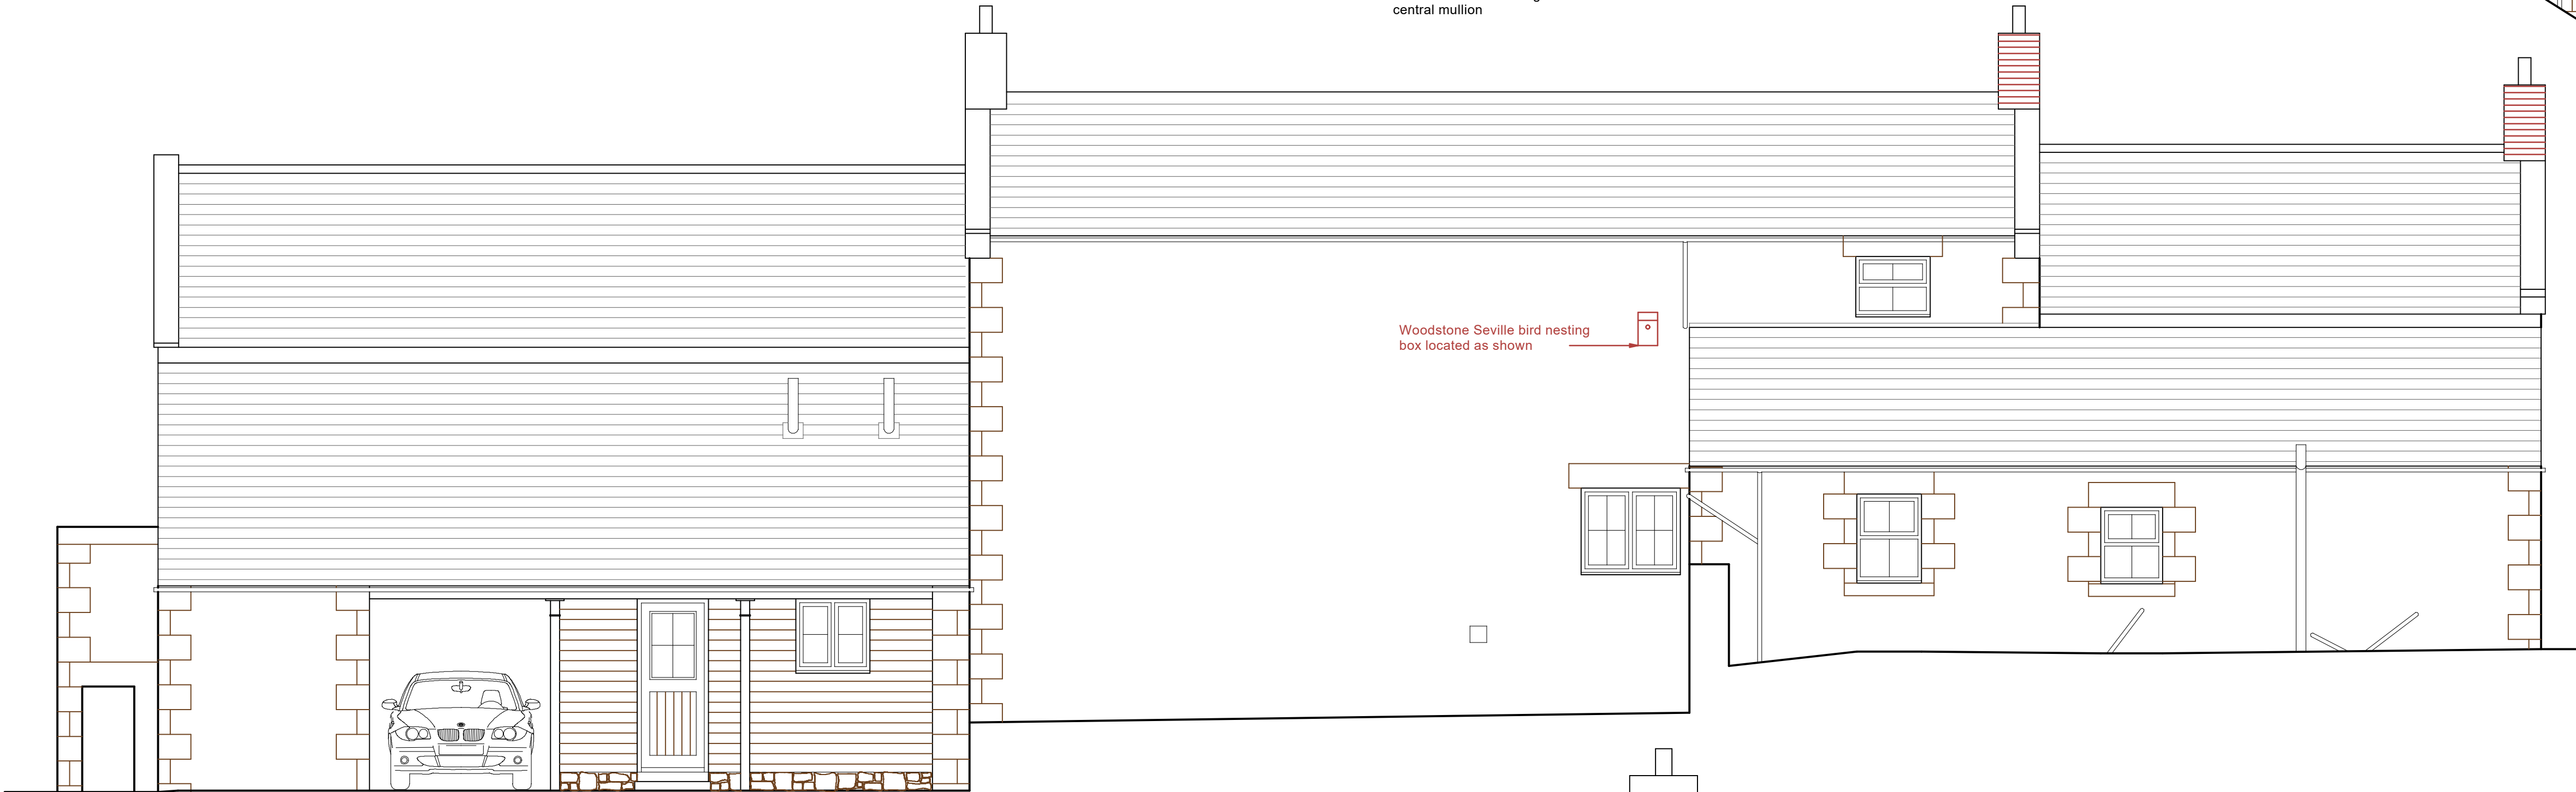

SOUTH WEST ELEVATION

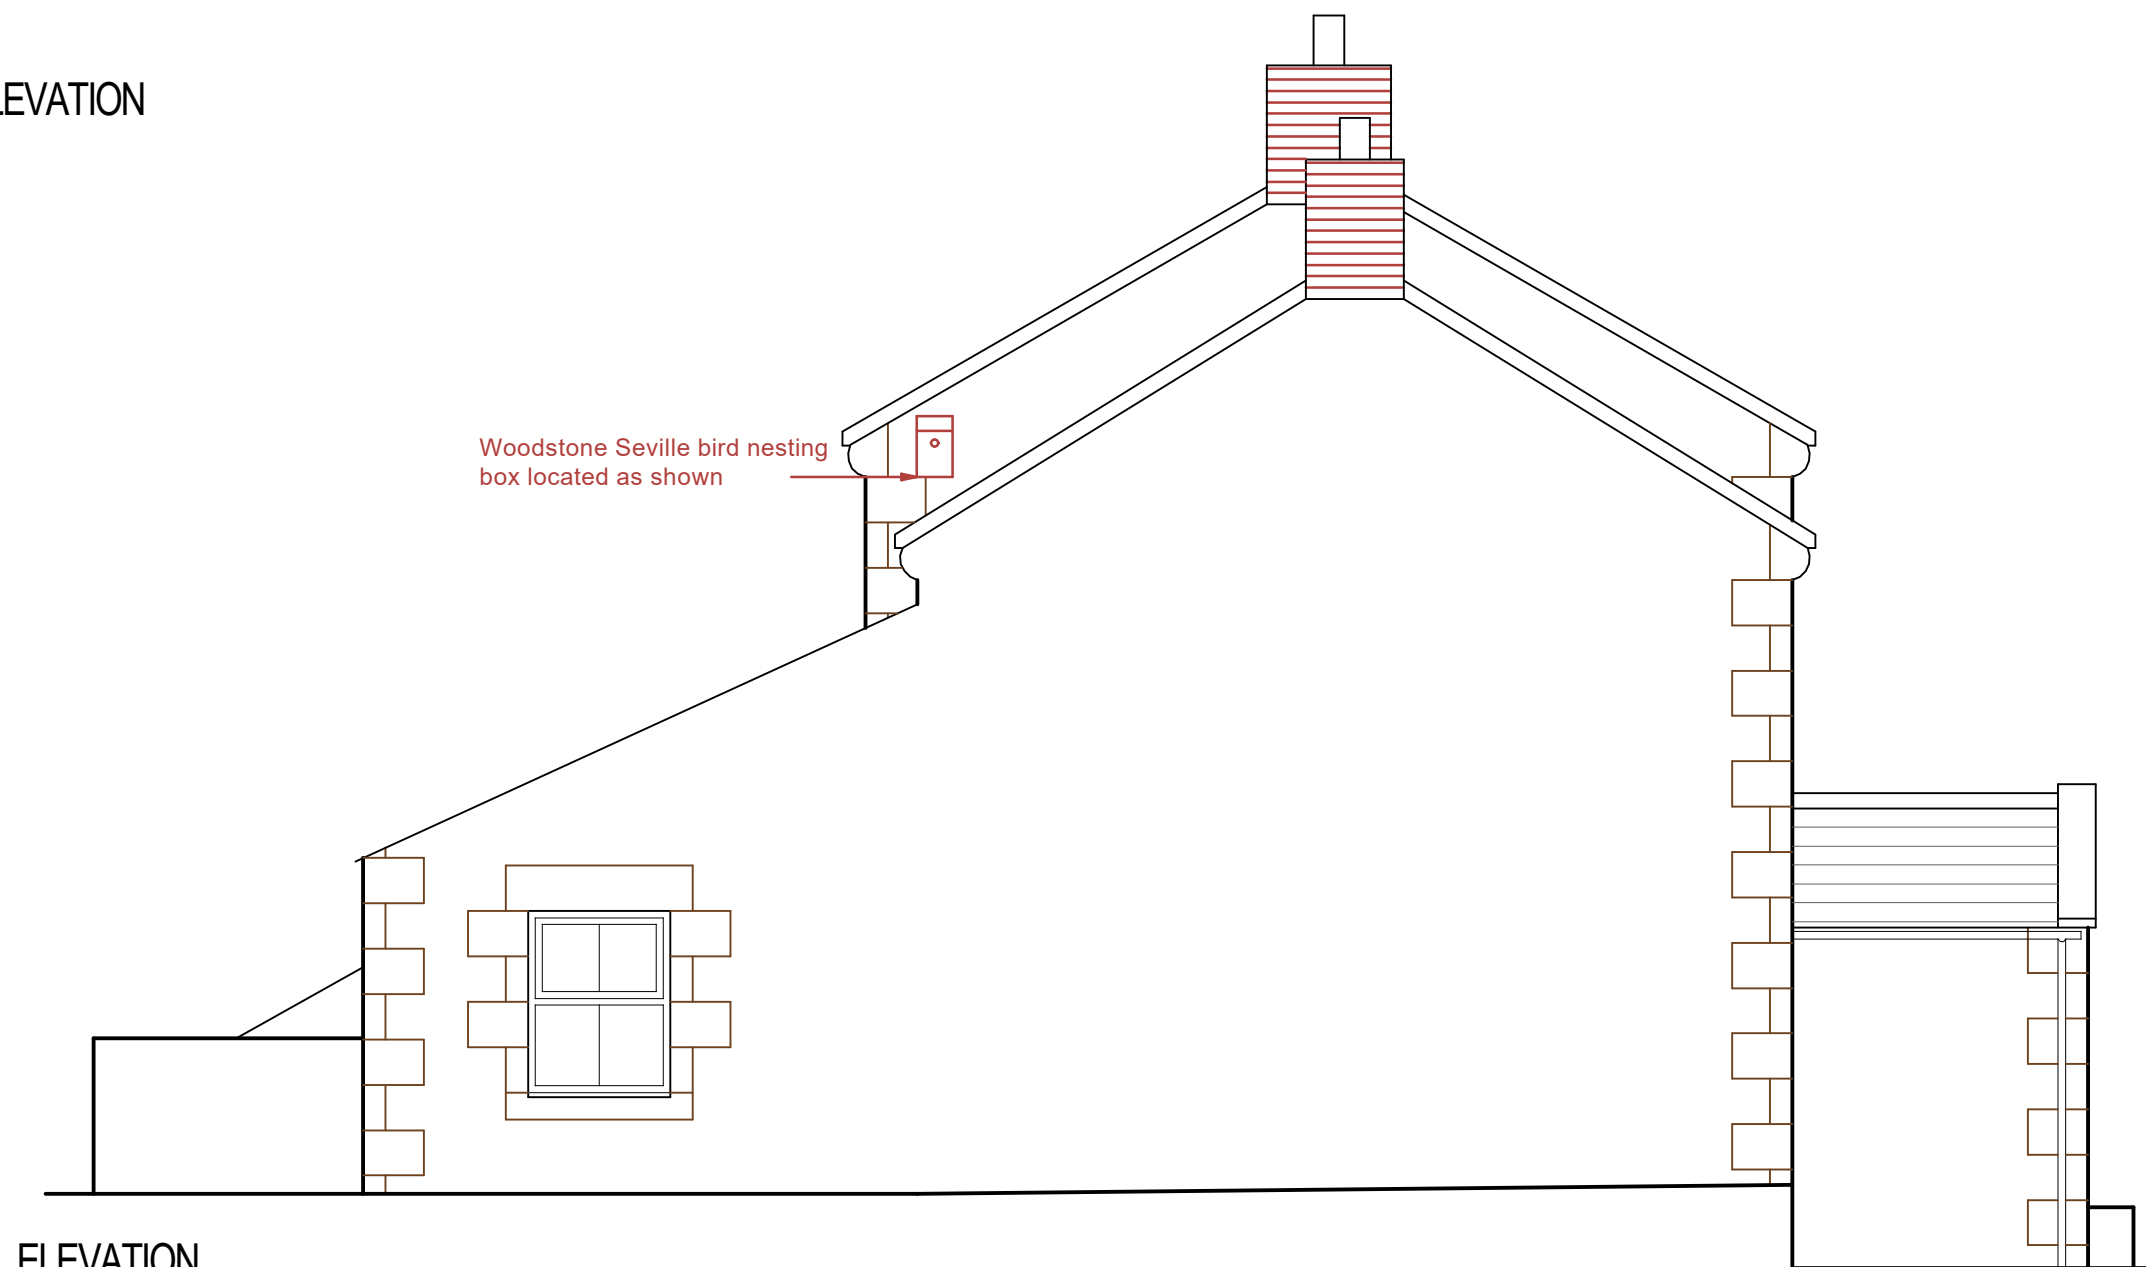

NORTH EAST ELEVATION

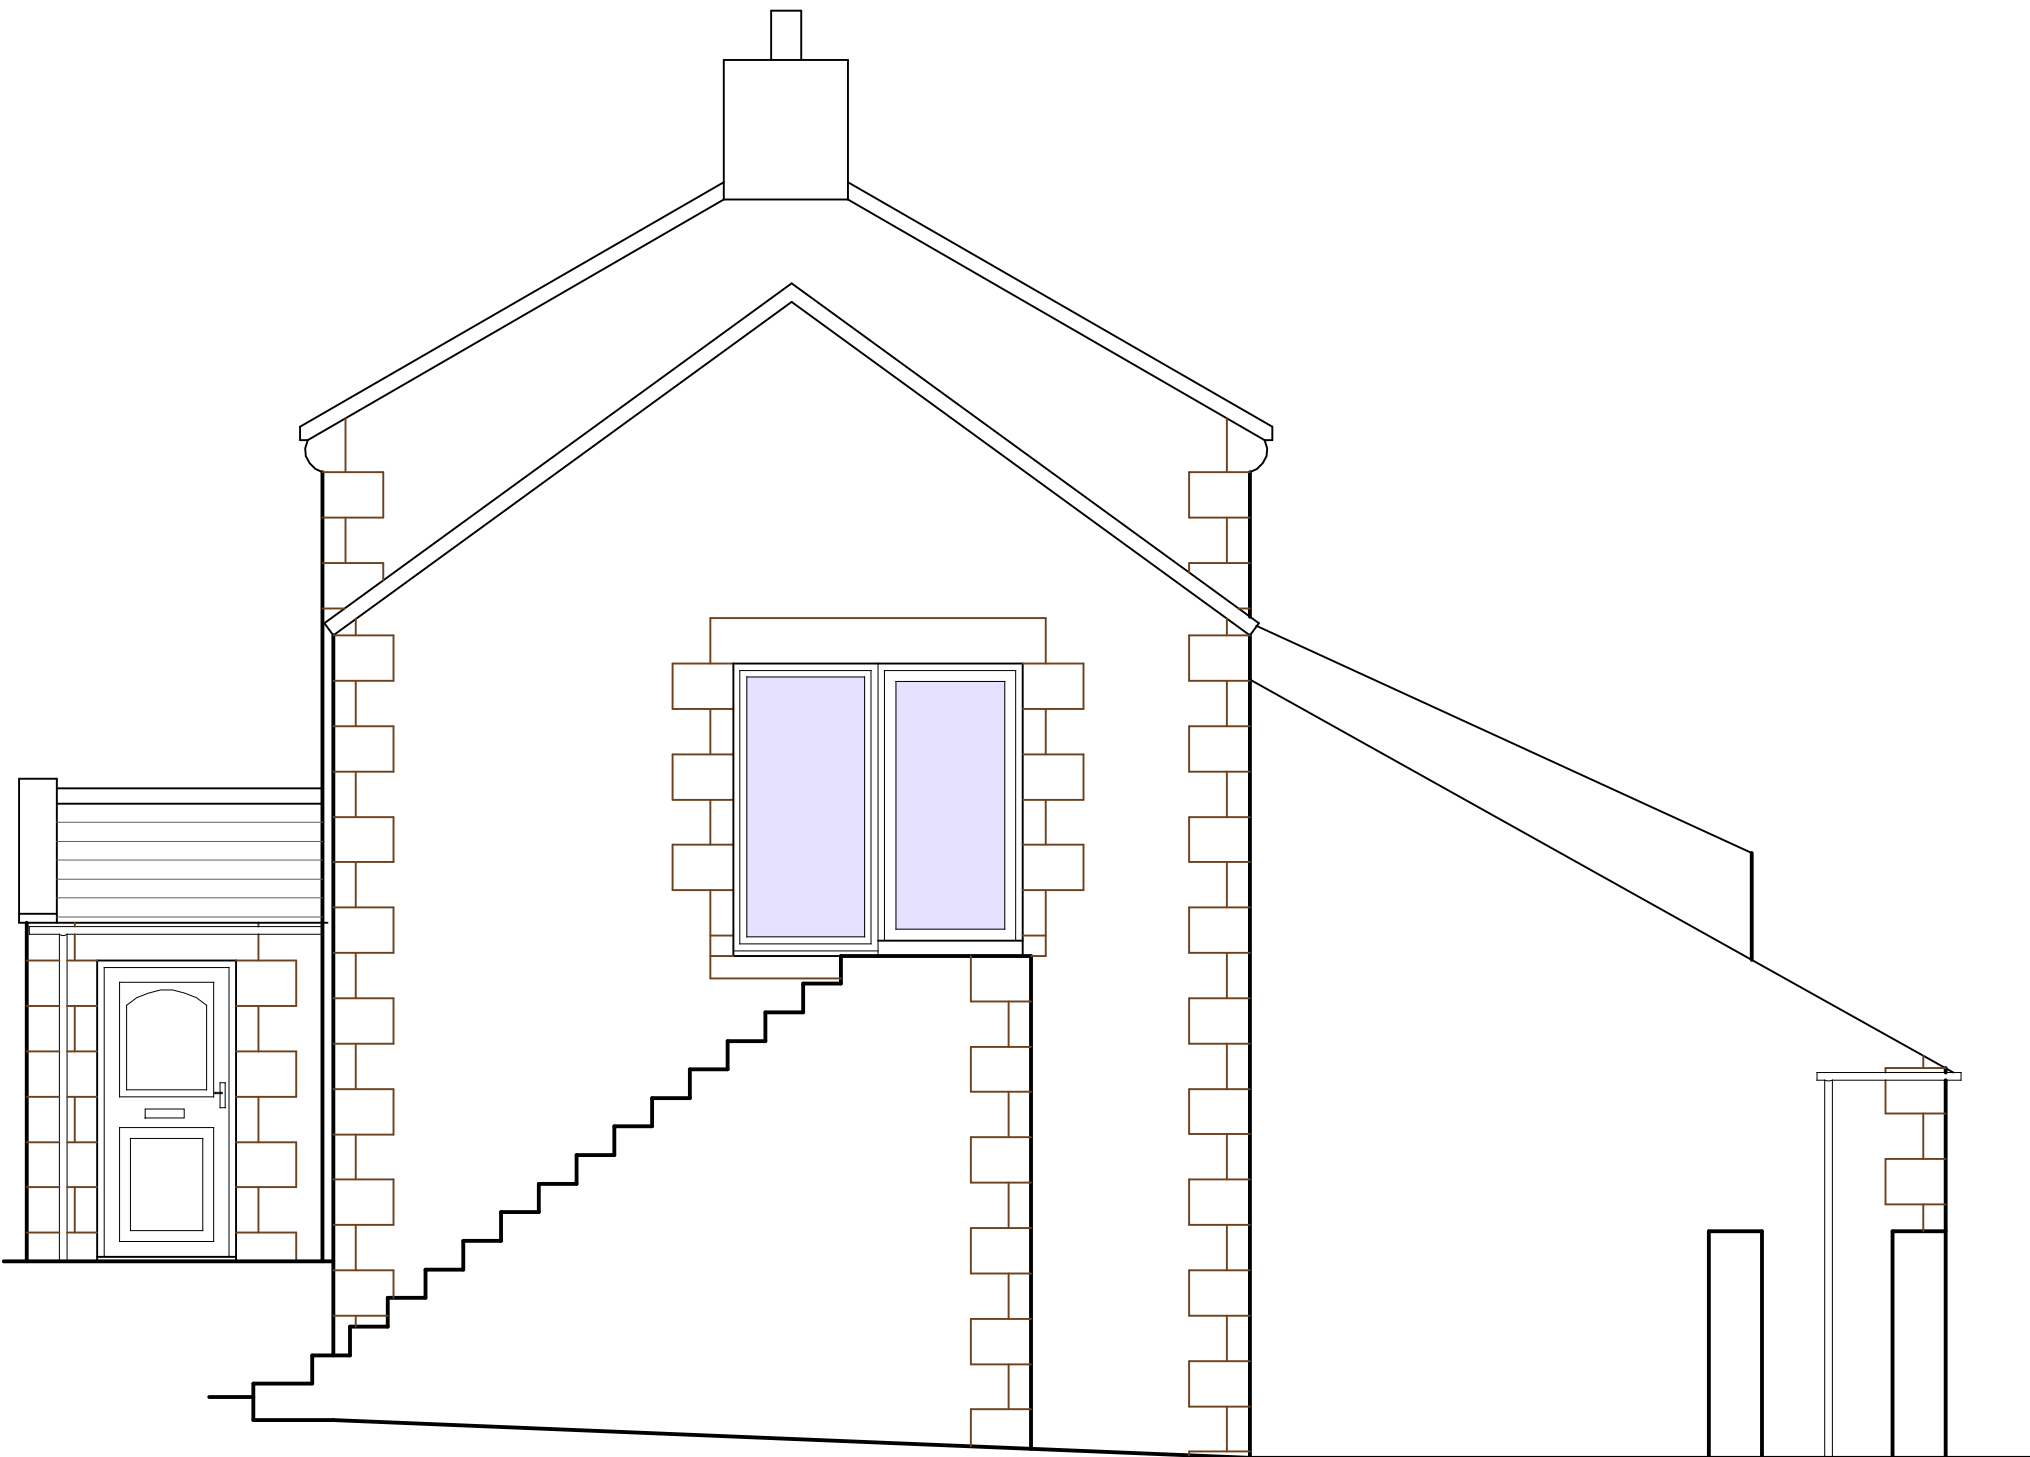

This plan is to be read in conjunction with the report provided by R H Ecological Services Bat Survey Report Specific reference to be made to the Precautionary Working Method Statement contained within - Pages 62 - 66 inclusive

Michael Rathbone ACABE
Architectural & Surveying

5 Church Hill, Chilton
Alnwick, NE66 5PY
07796 071743
01668 215227
michael.rathbone05@gmail.com

DUNSHIEL FARM
ELSDON
NEWCASTLE UPON TYNE
NE19 1AQ

BAT AND BIRD MITIGATION

1:50 @ A1	1:100 @ A3	Copyright	© 2020
Arch <input type="checkbox"/>	Mech <input type="checkbox"/>	Elect <input type="checkbox"/>	
Initial Creation Date	JANUARY 2020	Issue	1
Revision	0		
Sheet	4 - MP	Dwg. No.	02/20