




WEST ELEVATION

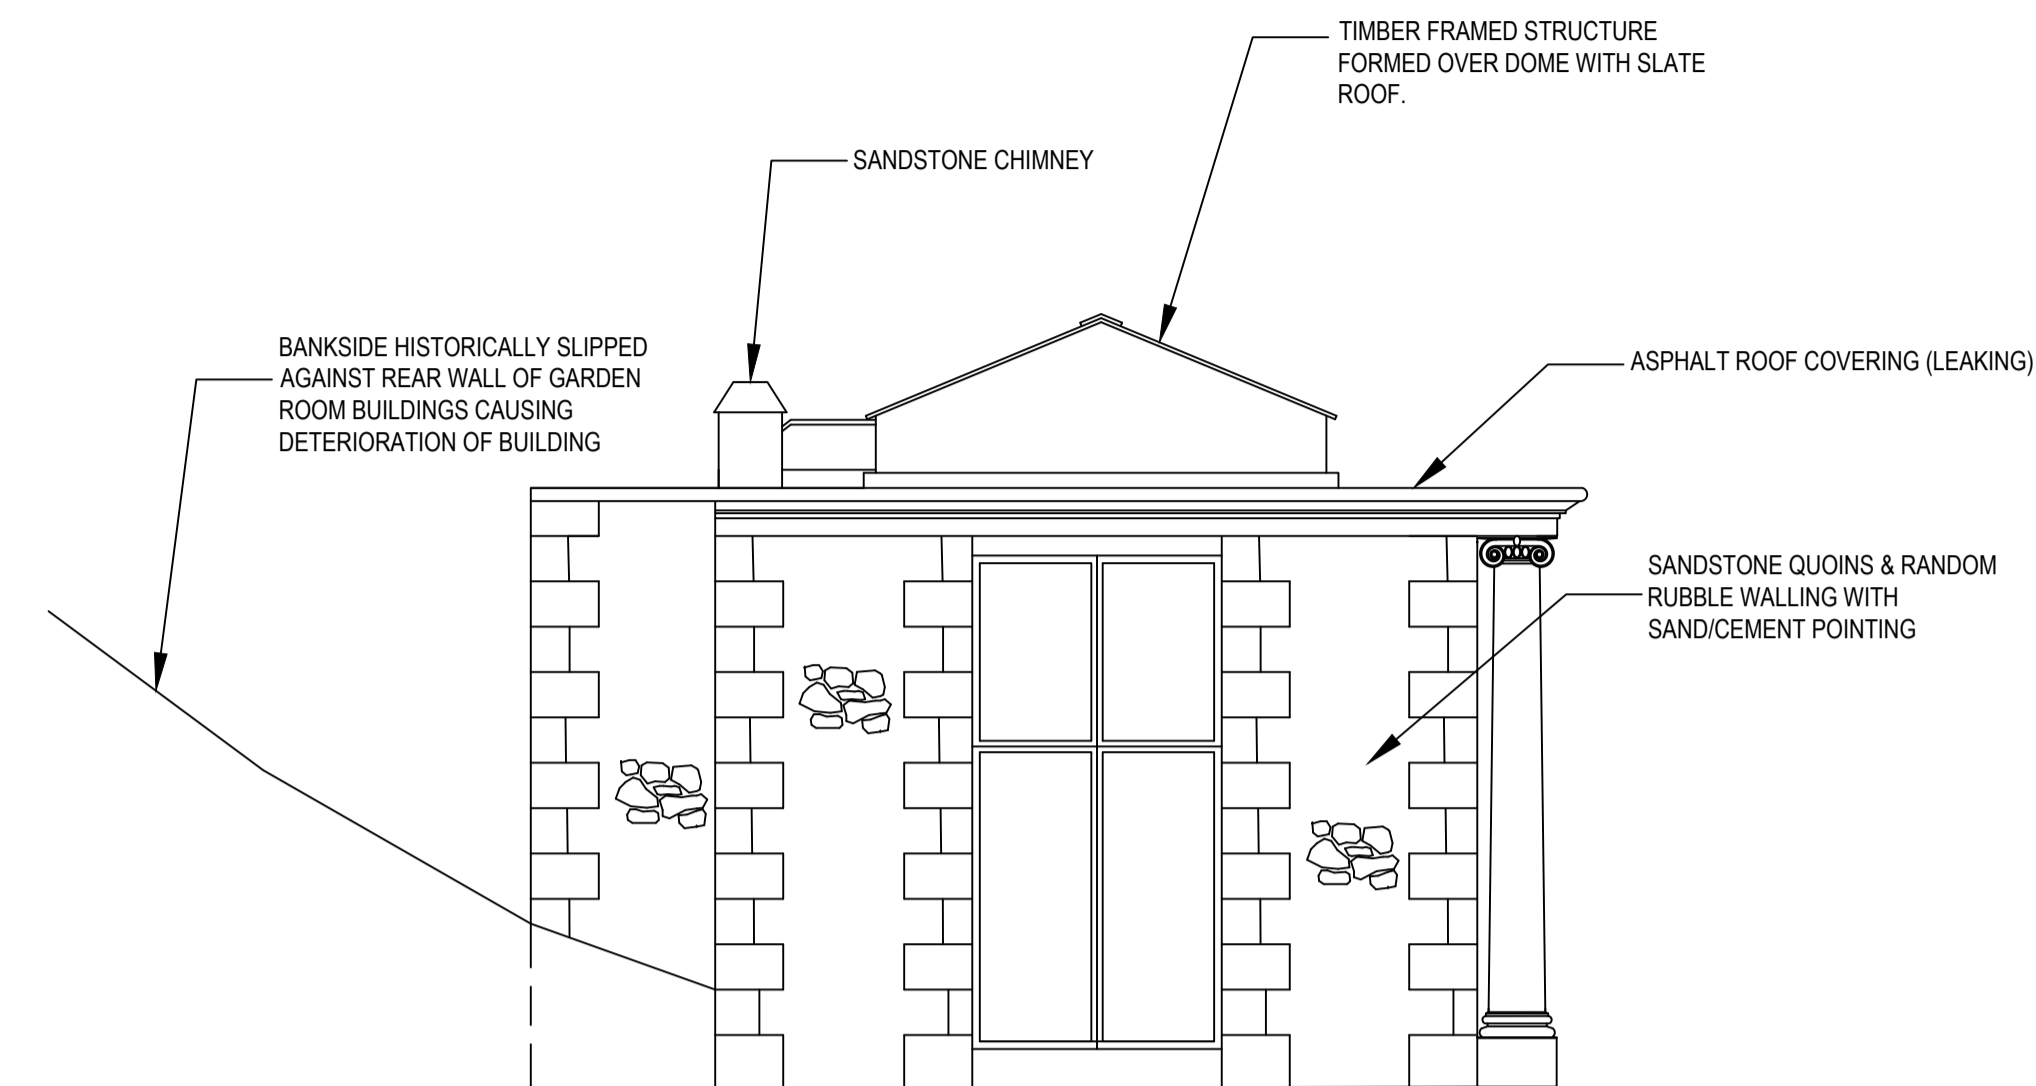

SOUTH ELEVATION

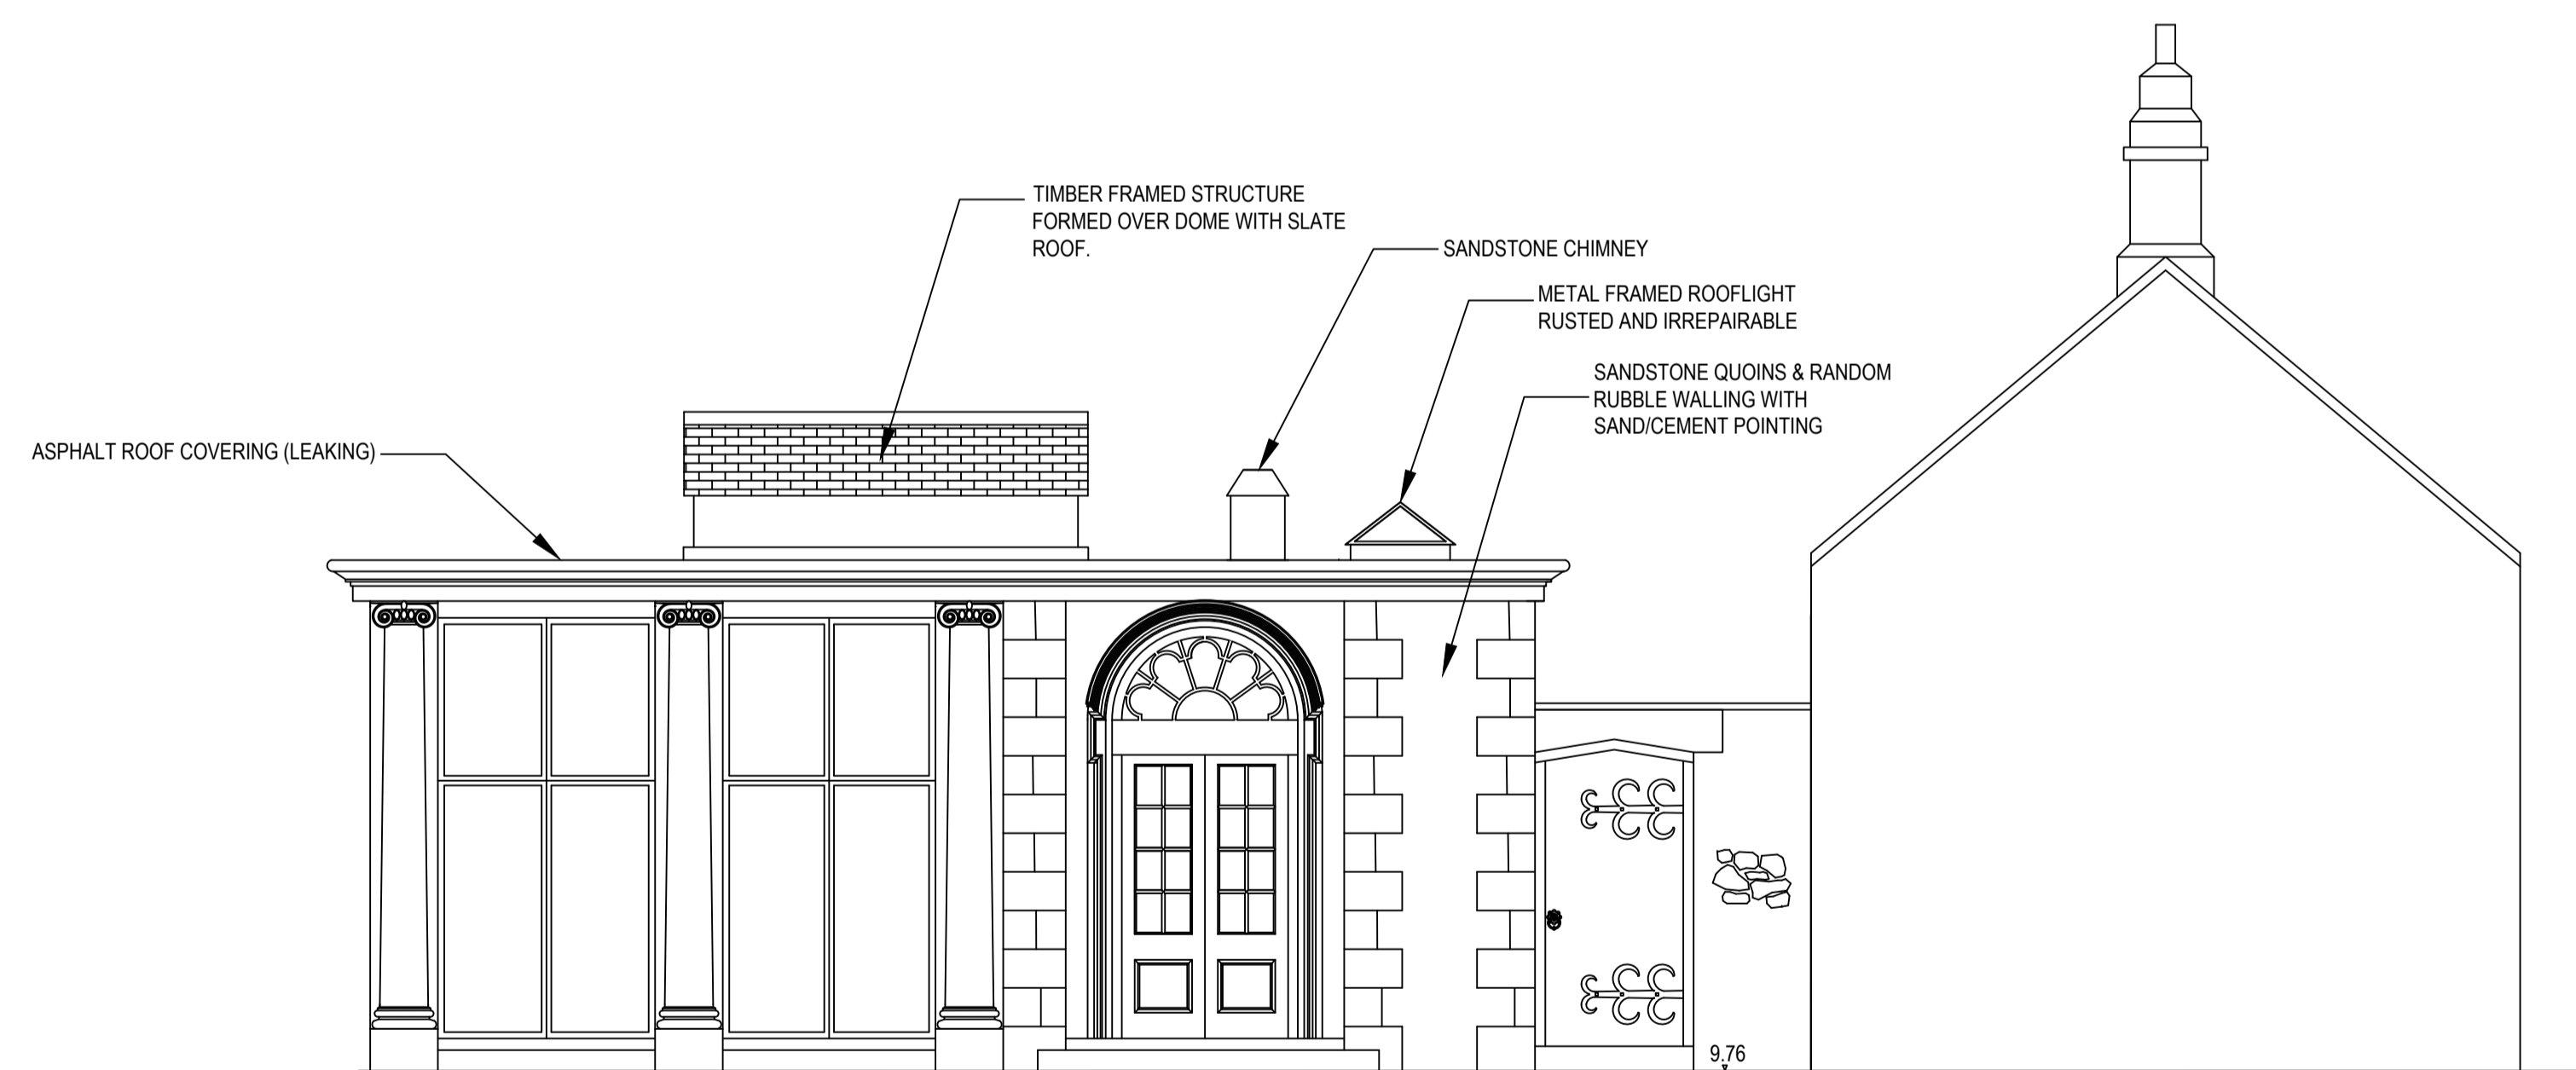

EAST ELEVATION

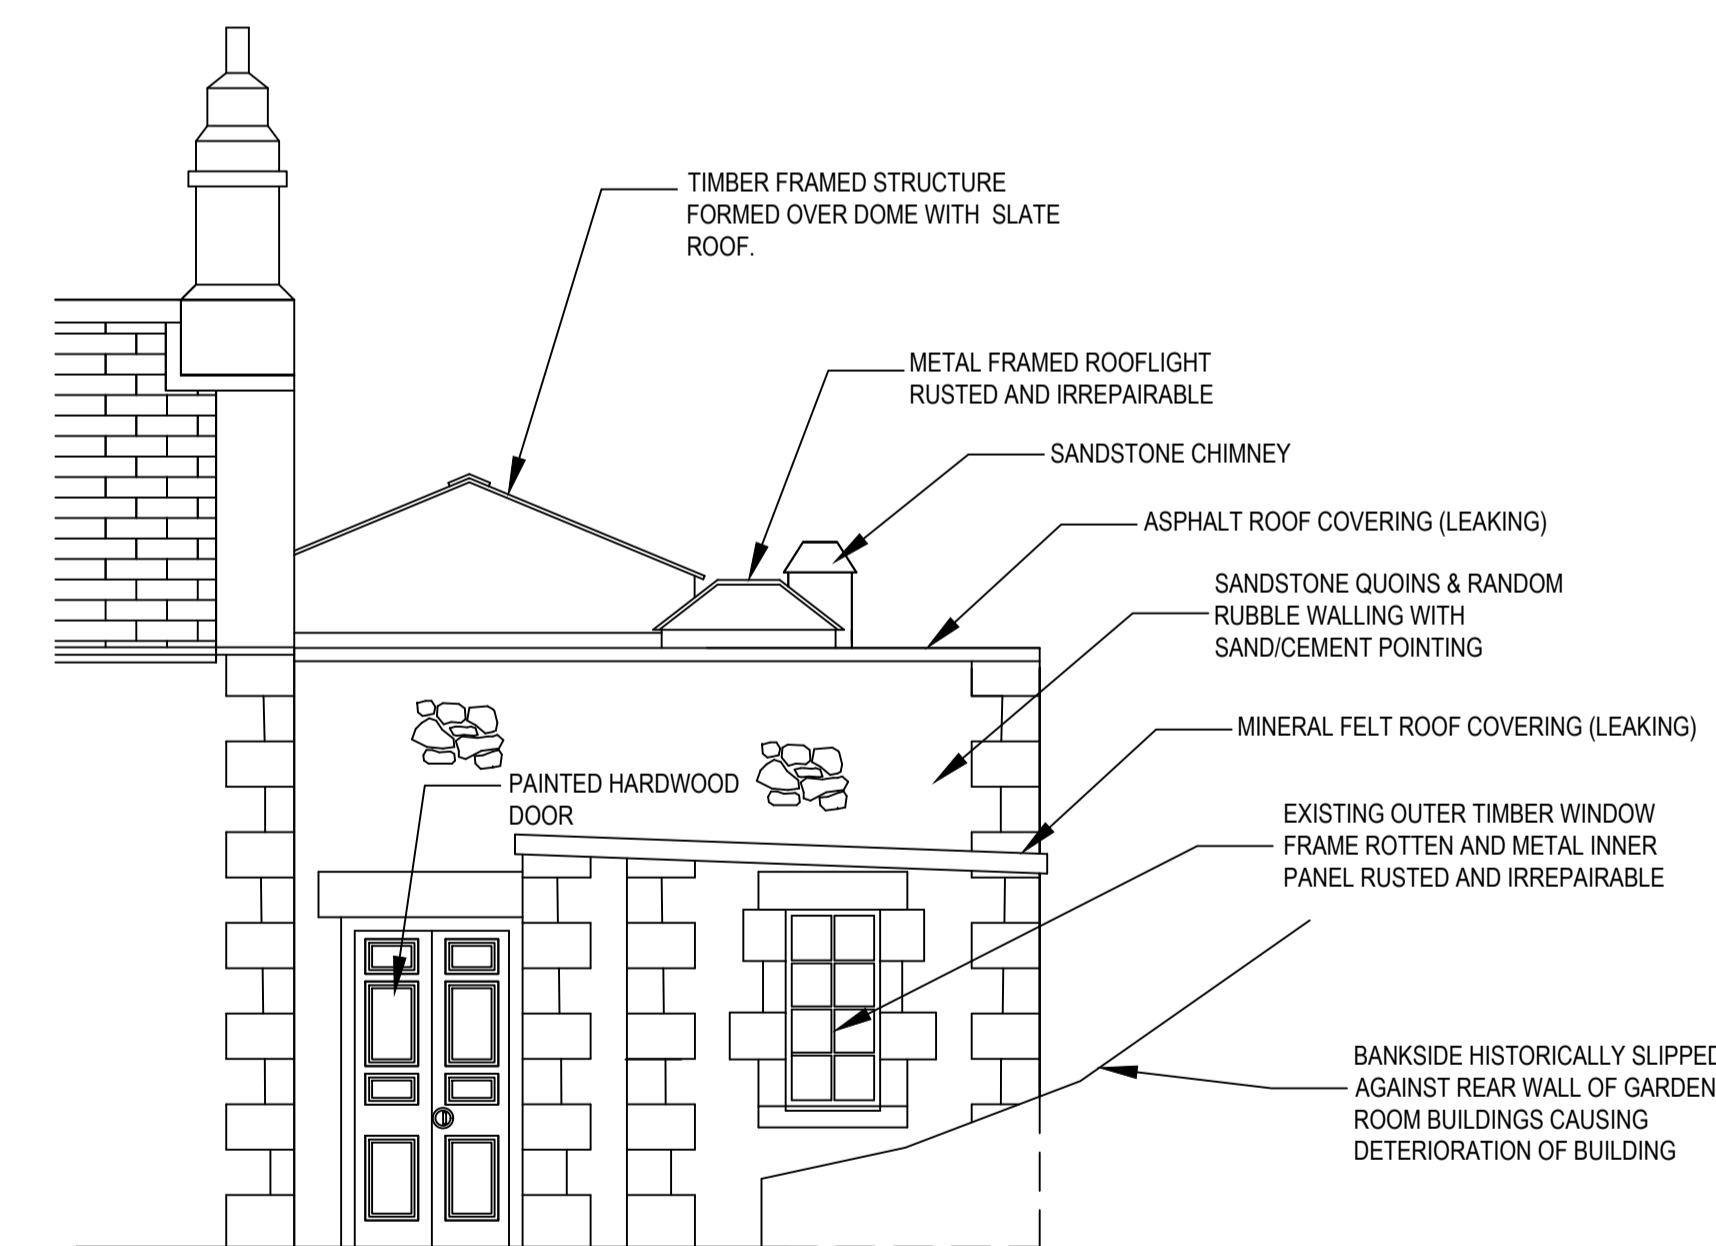

NORTH ELEVATION

GENERAL NOTES DO NOT SCALE - IF IN DOUBT ASK

- The copyright in this drawing is the property of Northpoint Consulting Ltd (NCL). This drawing is issued on condition that it is not copied, reprinted or reproduced nor its contents disclosed either wholly or in part to any third party without either the consent in writing or in the conditions of a contract with NCL. ©
- Part or whole of this plan may have been reproduced from a digital data file by permission of Ordnance survey on behalf of the Controller of Her Majesty's Stationary Office. Crown Copyright 2000. All rights reserved. License No. 100050158
- All dimensions are in millimetres and all levels are in meters unless otherwise stated.
- The Contractor is to take all reasonable precautions for the location and protection of any public or private apparatus in the vicinity of the works.
- The Contractor is to satisfy himself that all levels, dimensions and other information shown on this drawing are correct. If any discrepancies are found they are to be reported to the Engineer immediately.

14 Brenkley Way
Blezard Business Park
Seaton Burn
Newcastle
NE13 6DS
office@northpointconsulting.co.uk
TEL - 0191 217 1952
FAX - 0191 217 1612

Rev	Date	Drawn	Checked	Details
7				
8				
9				
10				
11				
12				



Rev	Date	Drawn	Checked	Details
1				
2				
3				
4				
5				
6				

Drawn
DW
Checked
NA
Scale is
1:50
Date Drawn
25/08/2020

Client
MR NIGEL AIKEN
Project Title
**GARDEN ROOM, HOLYSTONE GRANGE
ESSENTIAL REMEDIAL WORKS**
Drawing Title
EXISTING ELEVATIONS

Project Number
111608
Drawing Number
N200
Revision
0
Sheet Size
A1