




EXISTING BLOCK PLAN

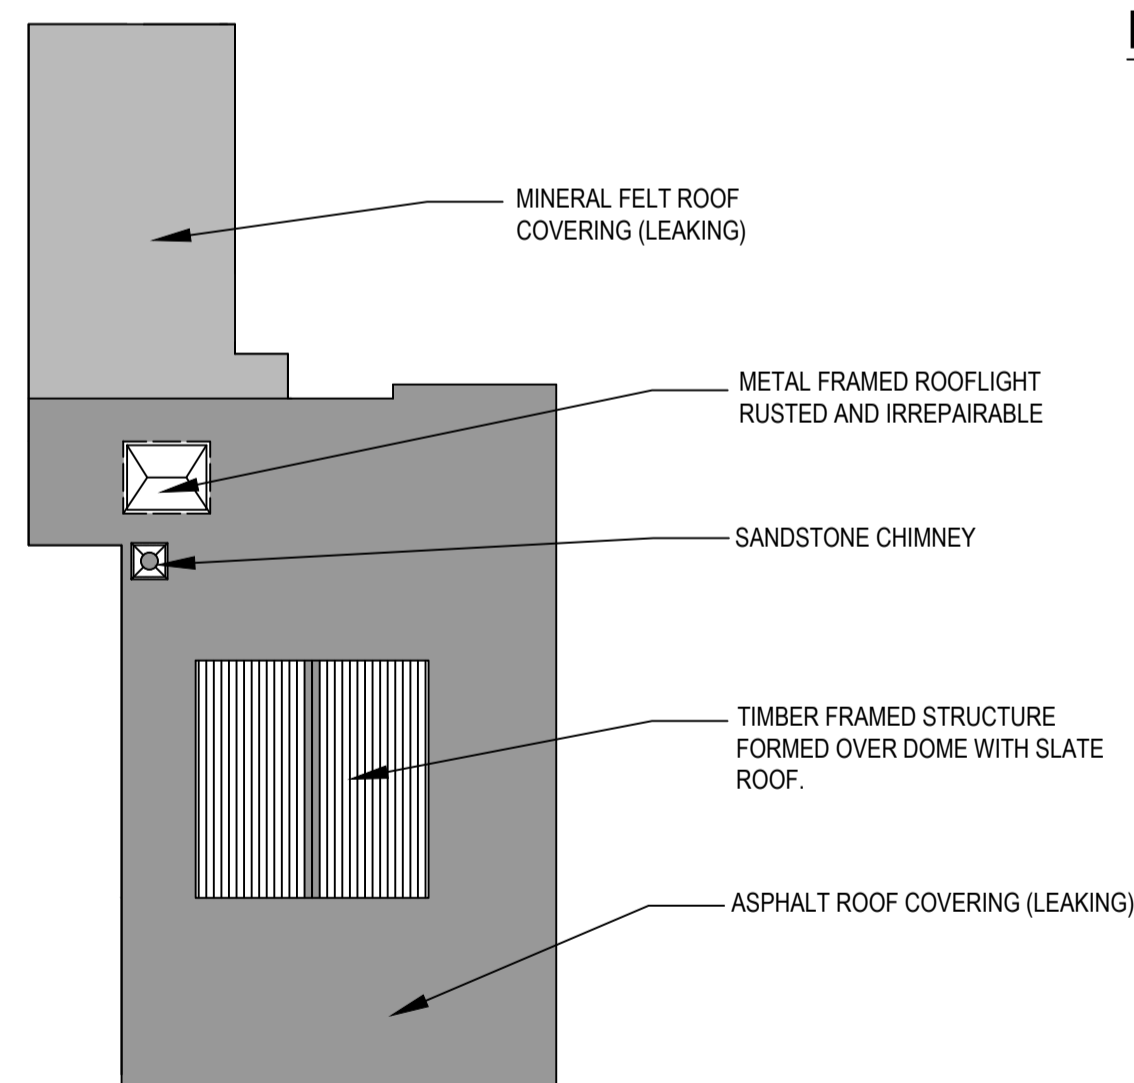

EXISTING ROOF PLAN

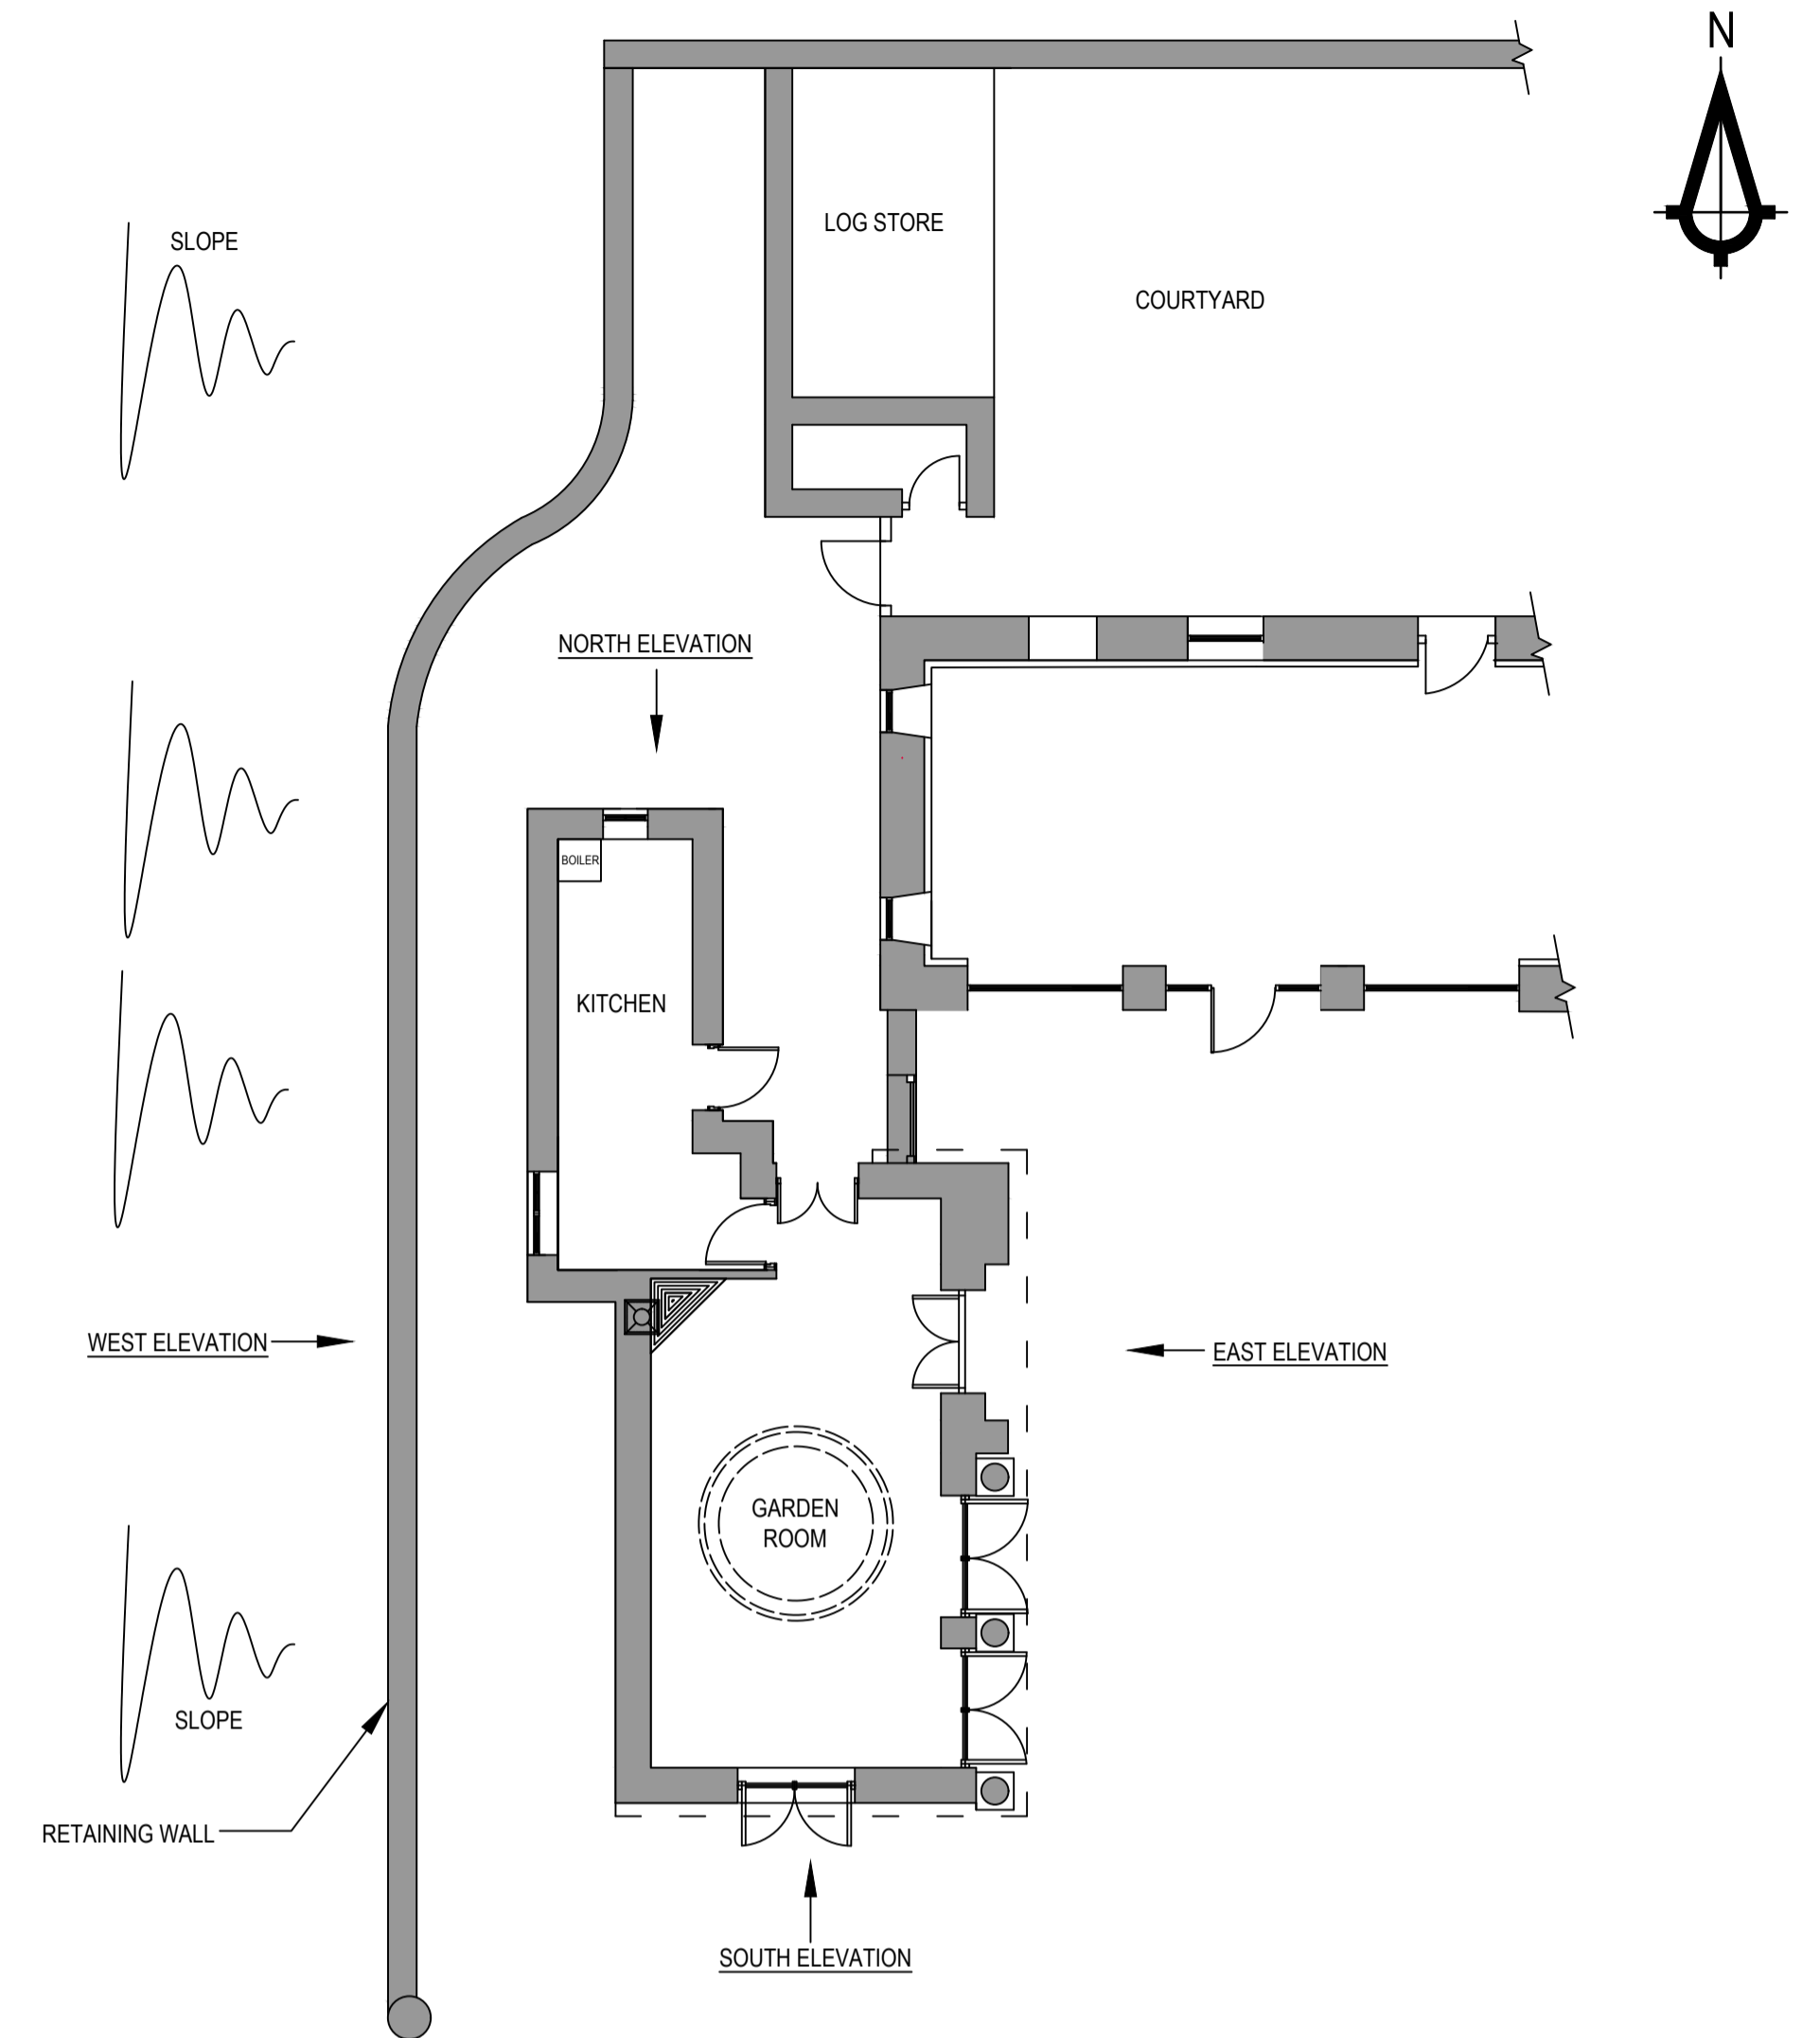

PROPOSED BLOCK PLAN

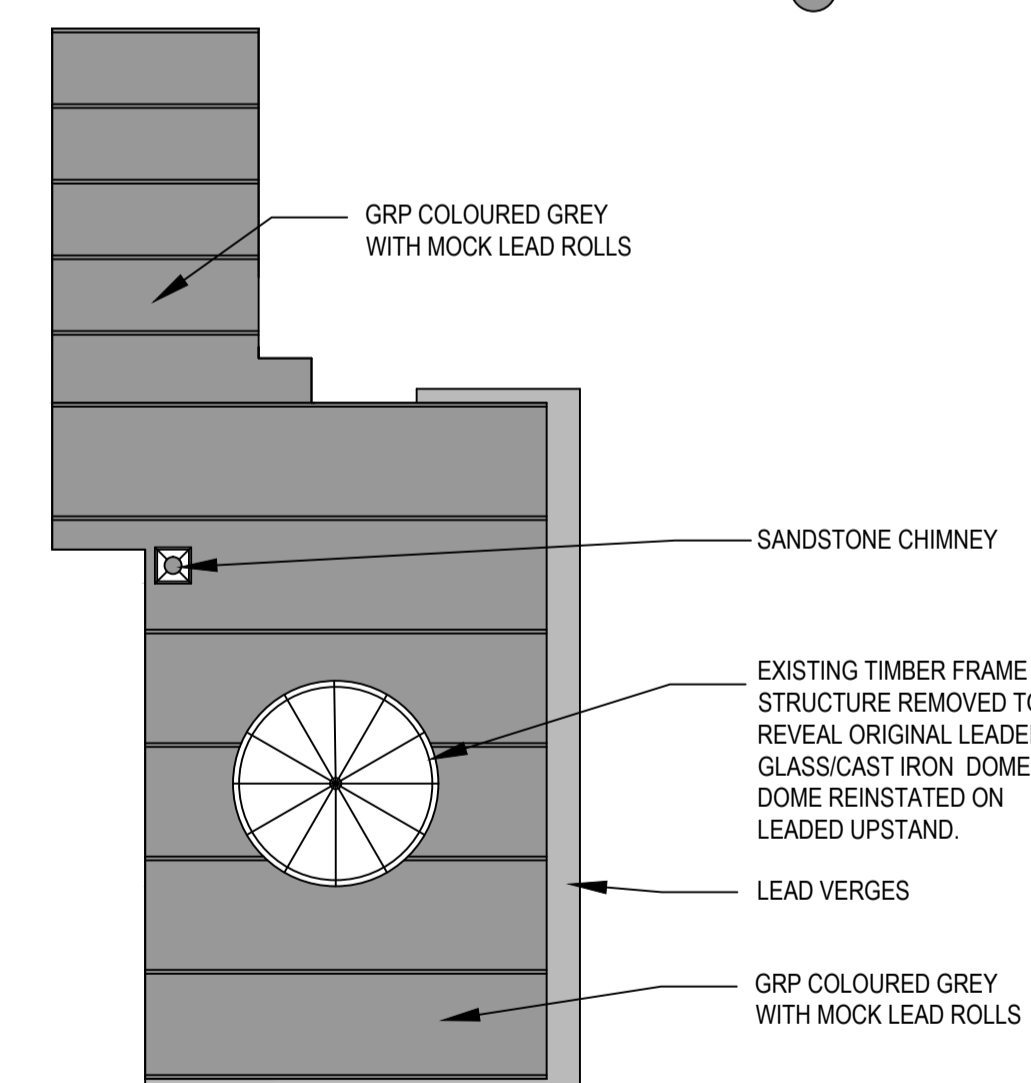

PROPOSED ROOF PLAN

**GENERAL NOTES**      **DO NOT SCALE - IF IN DOUBT ASK**

- The copyright in this drawing is the property of Northpoint Consulting Ltd (NCL). This drawing is issued on condition that it is not copied, reprinted or reproduced nor its contents disclosed either wholly or in part to any third party without either the consent in writing of or in the conditions of a contract with NCL. ©
- Part or whole of this plan may have been reproduced from a digital data file by permission of Ordnance survey on behalf of the Controller of Her Majesty's Stationary Office. Crown Copyright 2000. All rights reserved. License No. 100050158
- All dimensions are in millimetres and all levels are in meters unless otherwise stated.
- The Contractor is to take all reasonable precautions for the location and protection of any public or private apparatus in the vicinity of the works.
- The Contractor is to satisfy himself that all levels, dimensions and other information shown on this drawing are correct. If any discrepancies are found they are to be reported to the Engineer immediately.

14 Brenkley Way  
Blezard Business Park  
Seaton Burn  
Newcastle  
NE13 6DS  
office@northpointconsulting.co.uk  
TEL - 0191 217 1952  
FAX - 0191 217 1612



Rev	Date	Drawn	Checked	Details
7				
8				
9				
10				
11				
12				

Rev	Date	Drawn	Checked	Details
1				
2				
3				
4				
5				
6				

Drawn  
**DW**  
Checked  
**NA**  
Scale/s  
**1:100**  
Date Drawn  
**27/08/2020**

Client  
**MR NIGEL AIKEN**  
Project Title  
**GARDEN ROOM, HOLYSTONE GRANGE  
ESSENTIAL REMEDIAL WORKS**  
Drawing Title  
**EXISTING AND PROPOSED BLOCK PLANS &  
ROOF PLANS**

Project Number  
**111608**  
Drawing Number  
**N202**  
Revision  
**0**  
Sheet Size  
**A1**