


SITE PLAN : EXISTING

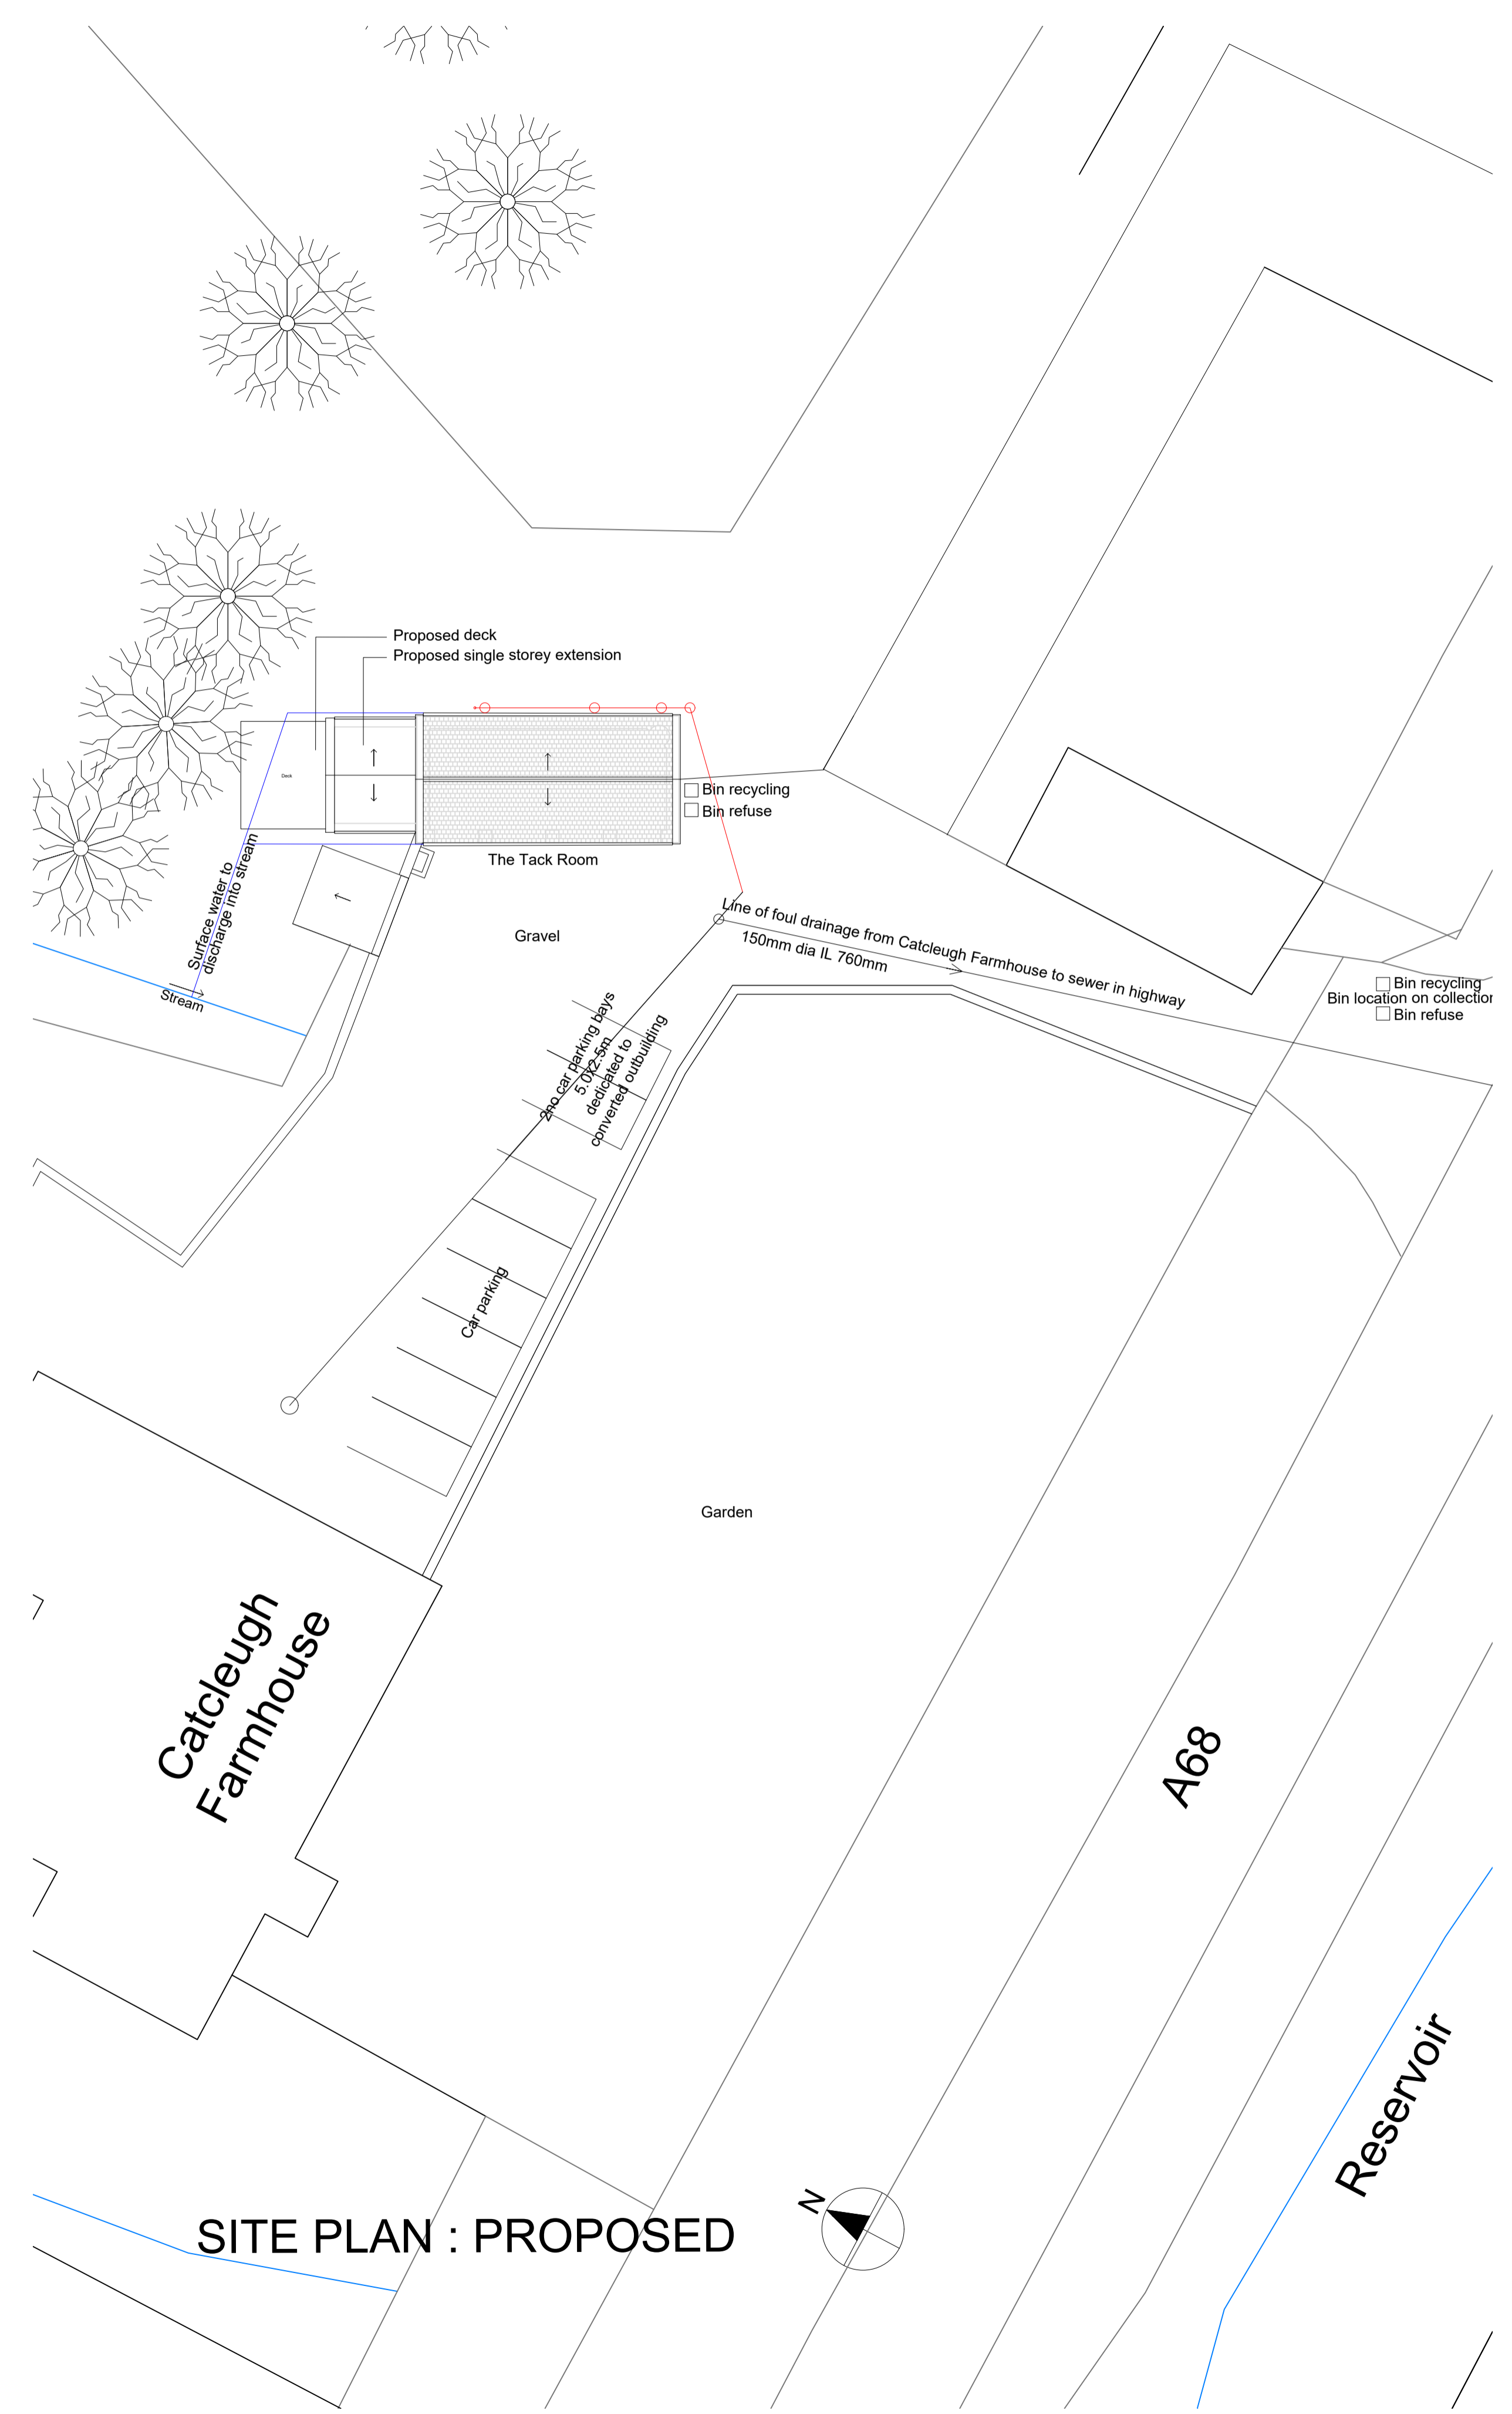

SITE PLAN : PROPOSED

- NOTES
1. Do not scale this drawing.
 2. All dimensions to be checked on site.

Rev	Note	Date

CLIENT	M BROADHEAD	SCALE: 1:200
		DATE: 10.2020
		DRAWN: tjb
JOB TITLE	THE TACK ROOM CATCLEUGH FARM CATCLEUGH NORTHUMBERLAND NE19 1TX	
DRAWING TITLE:	SITE PLAN : EXISTING & PROPOSED	
DRAWING NO.:	616 : SP1	
TIM BROOK RIBA CHARTERED ARCHITECT		
GLENTHORNE ALNMOUTH ROAD ALNWICK NE66 2PS	OFFICE: 01665 510 490 MOBILE: 07831 098 825 EMAIL: timjbrook@aol.com	