




East Elevation

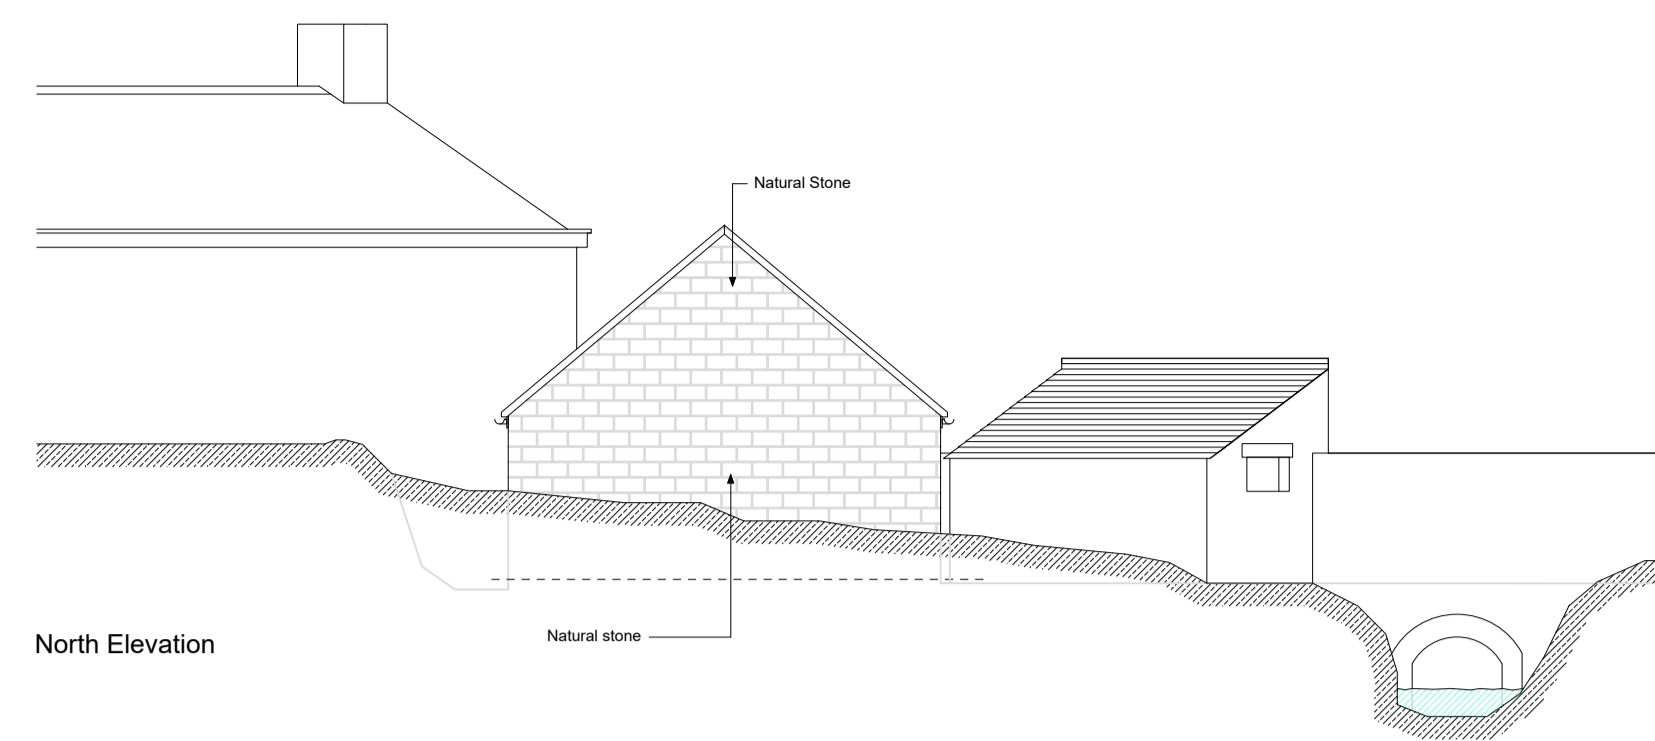


North Elevation

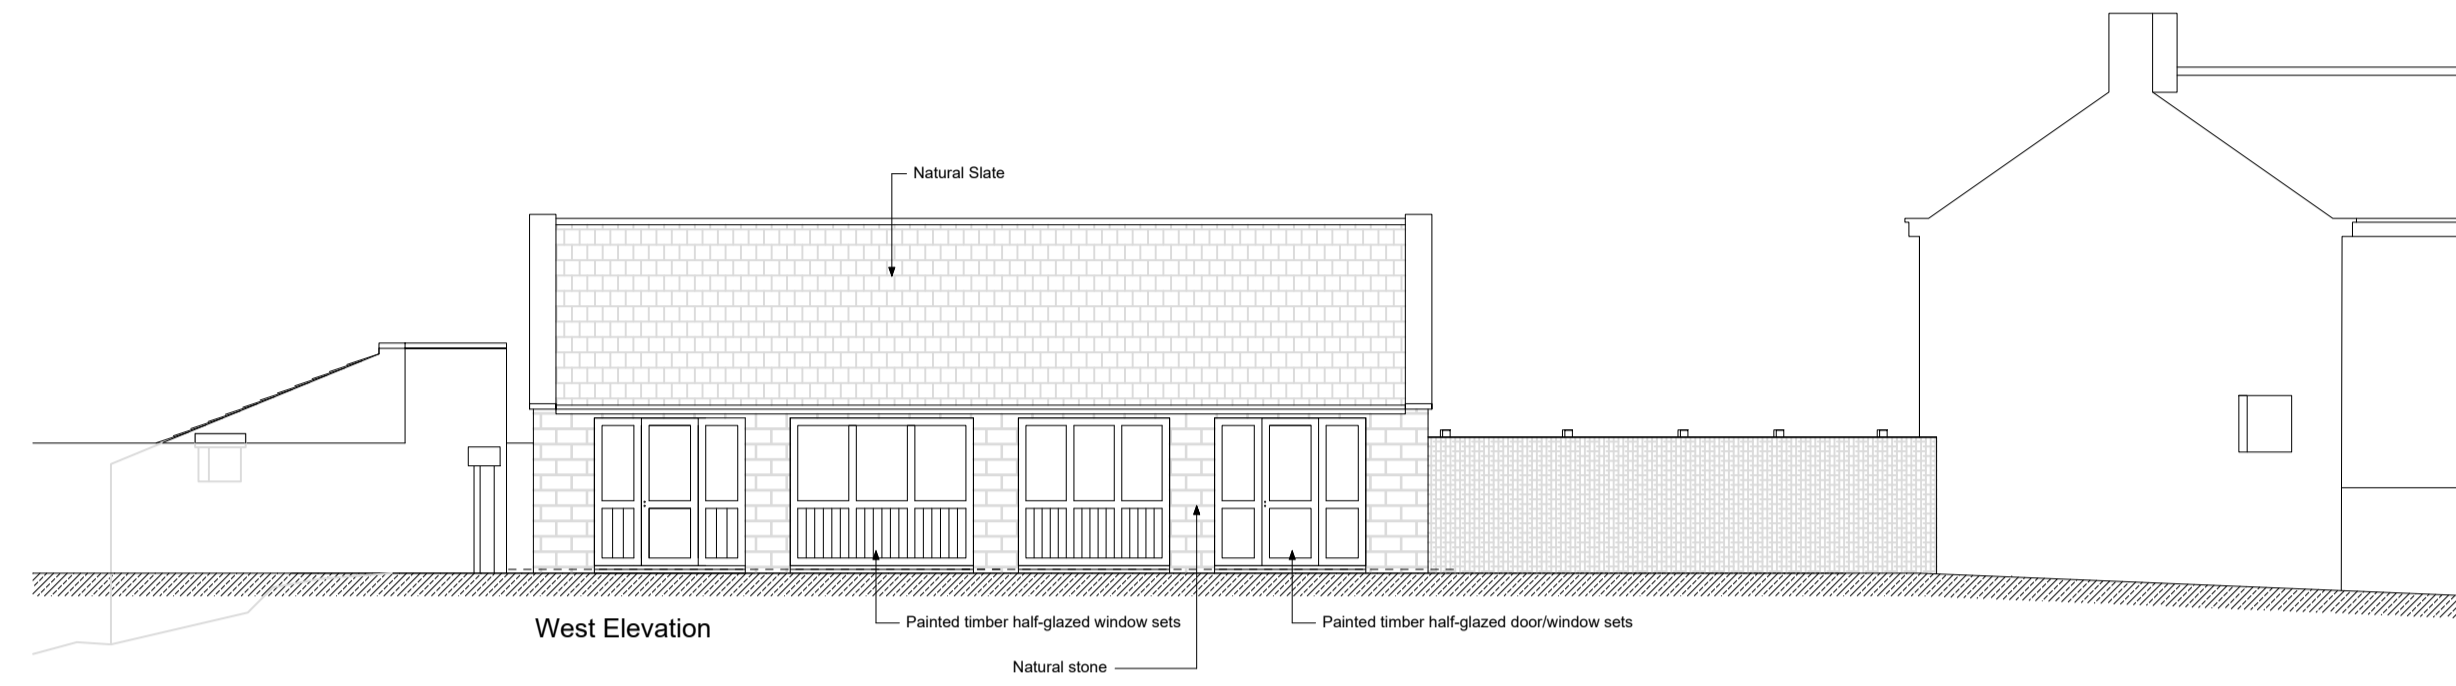


West Elevation

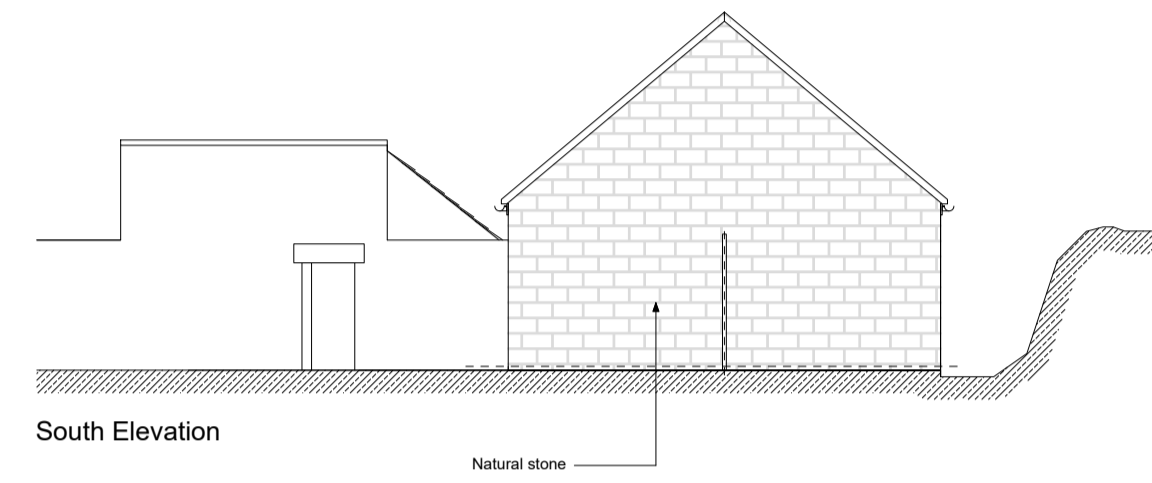


South Elevation

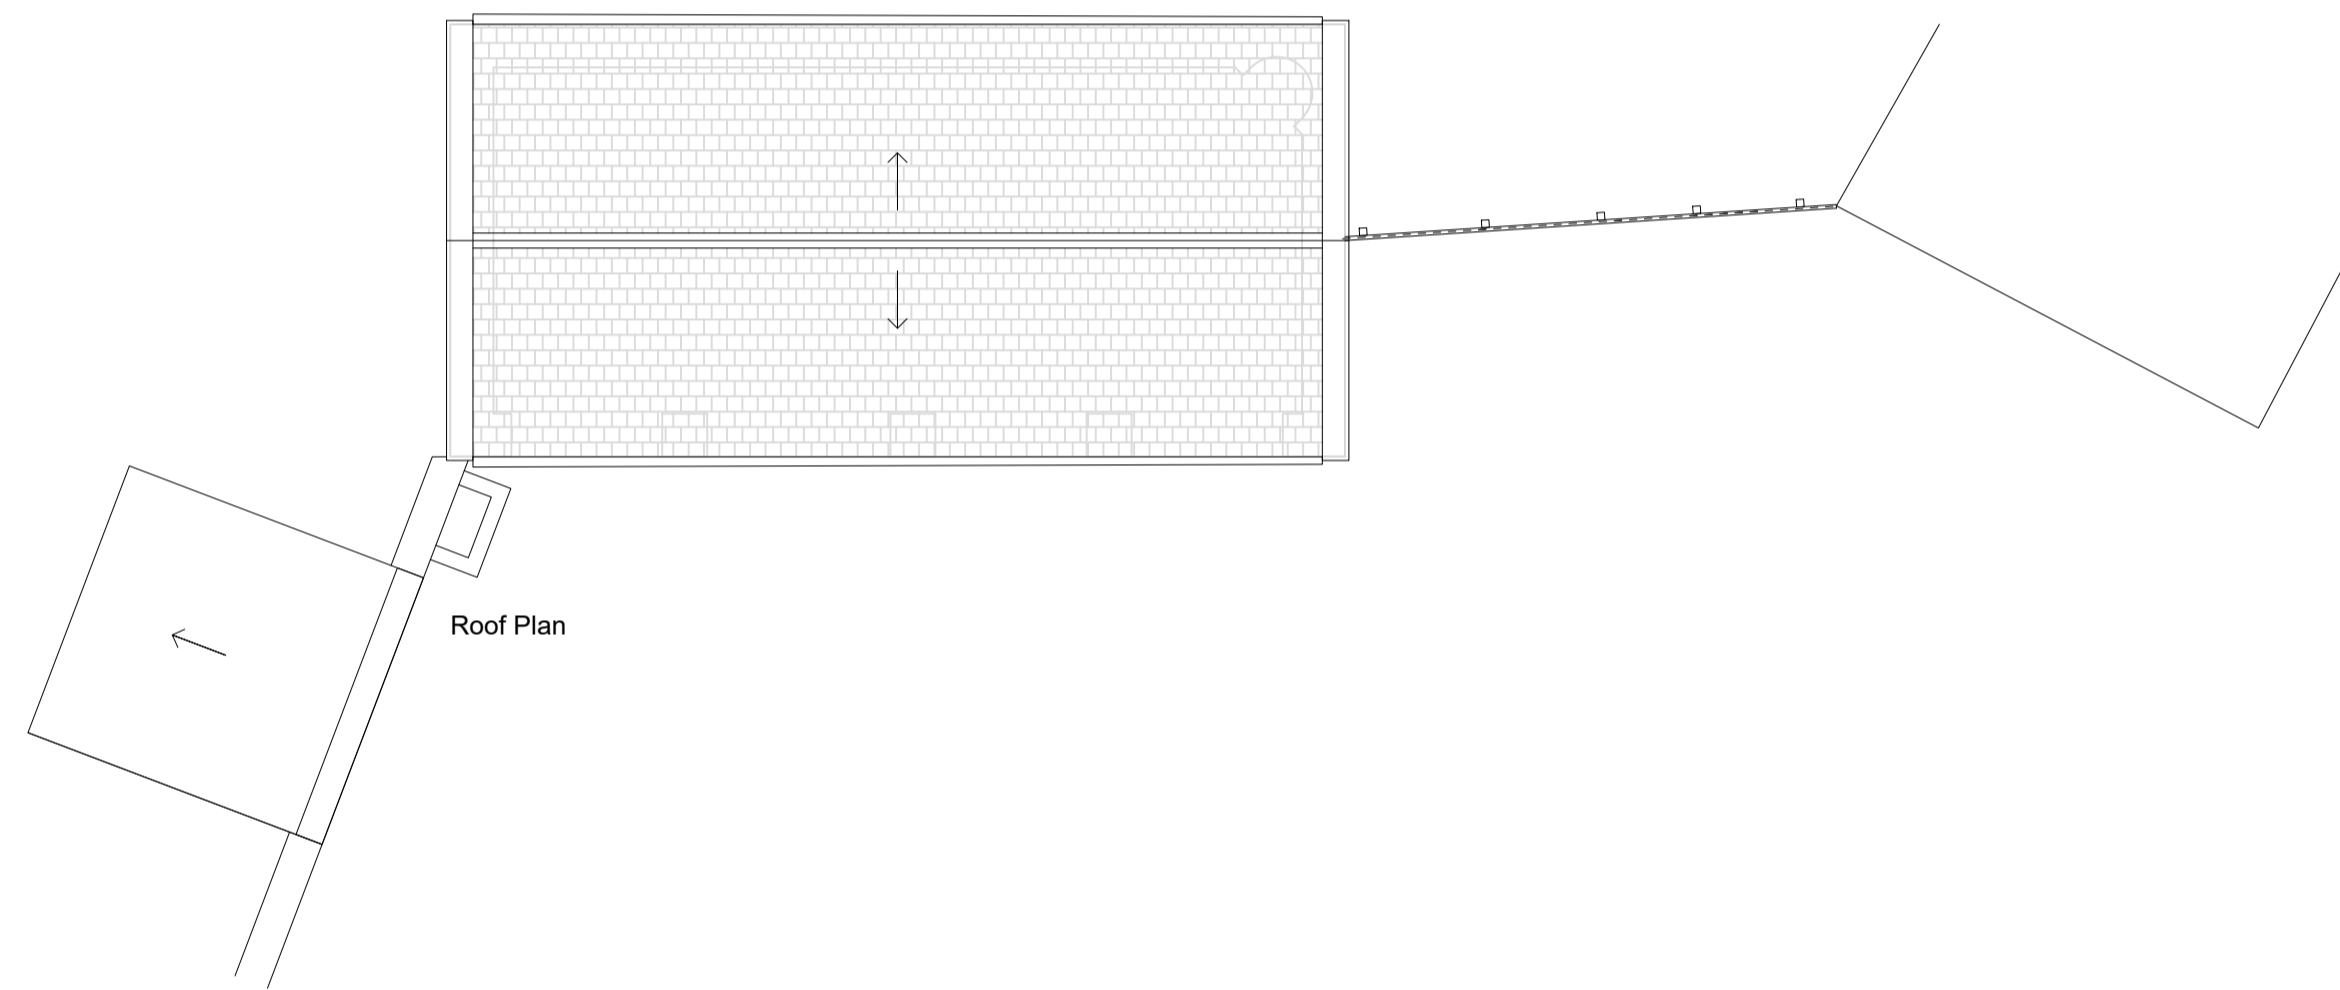

Roof Plan

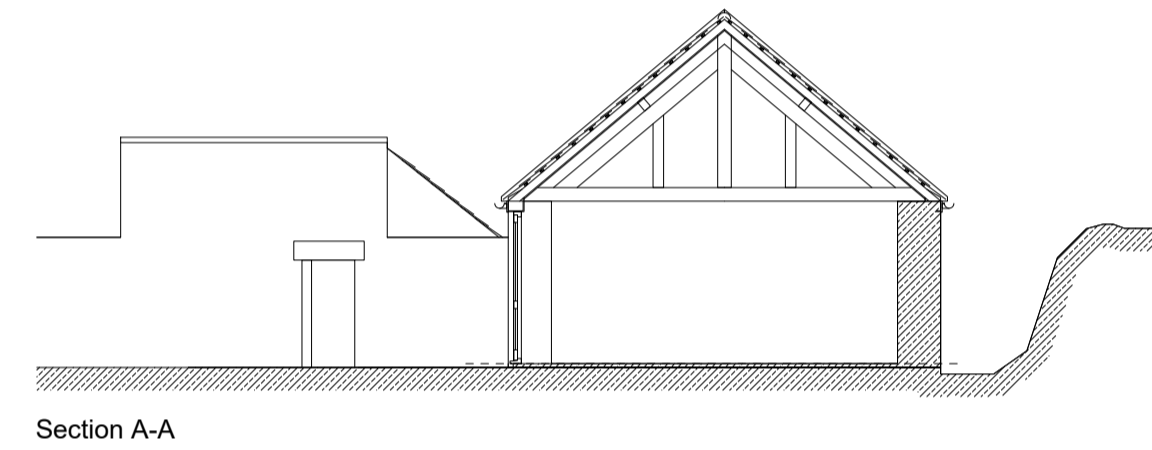

Section A-A

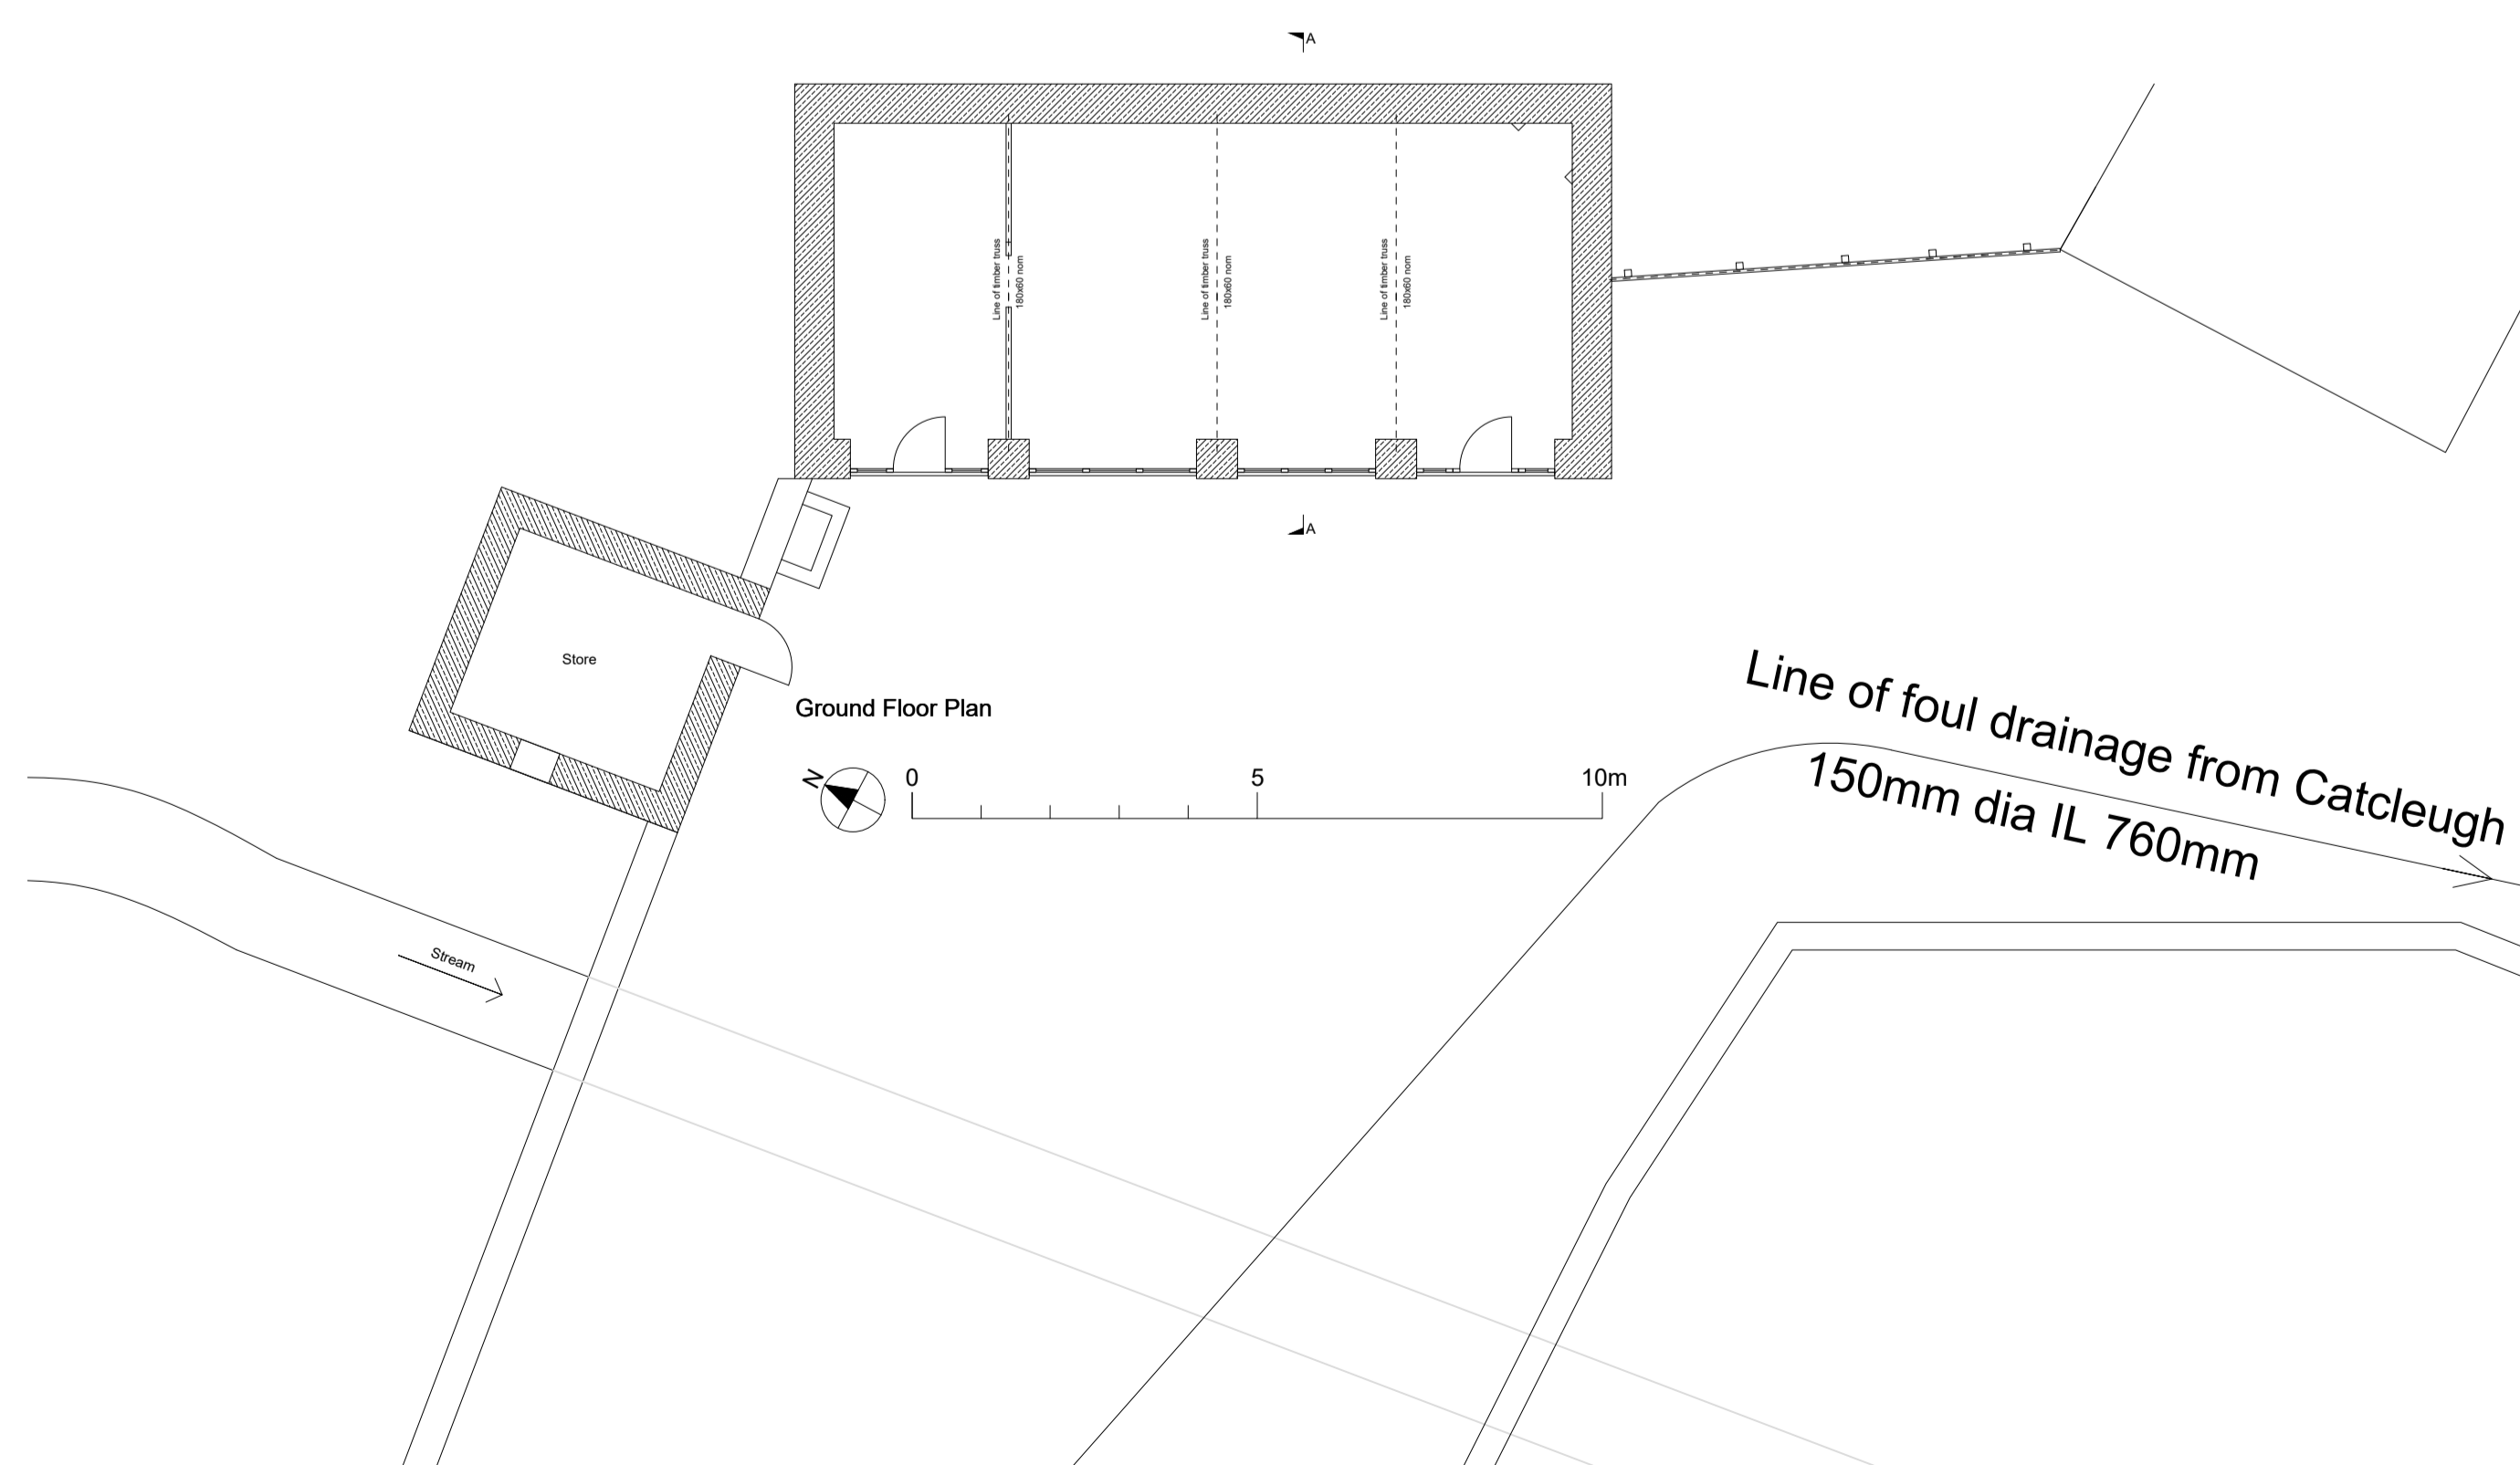

Ground Floor Plan

- NOTES
1. Do not scale this drawing.
 2. All dimensions to be checked on site.

Rev	Note	Date
CLIENT	M BROADHEAD	SCALE: 1:100 DATE: 10.2020 DRAWN: tjb
JOB TITLE	THE TACK ROOM CATCLEUGH FARM CATCLEUGH NORTHUMBERLAND NE19 1TX	
DRAWING TITLE:	PLANS ELEVATIONS SECTION : EXISTING	
DRAWING NO.:	616 : 101	
TIM BROOK RIBA CHARTERED ARCHITECT GLENTHORNE ALNMOUTH ROAD ALNWICK NE66 2PS		
		OFFICE: 01665 510 490 MOBILE: 07831 098 825 EMAIL: timjbrook@aol.com