


North Elevation


South Elevation

86.90 f.l.
garage/stone

92.56 ridge
87.40 f.l.
Rooflights by value or similar (shad finished to off)
K-rand finish in brown

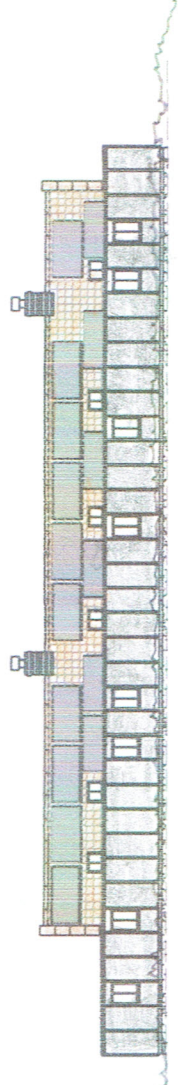


South Elevation

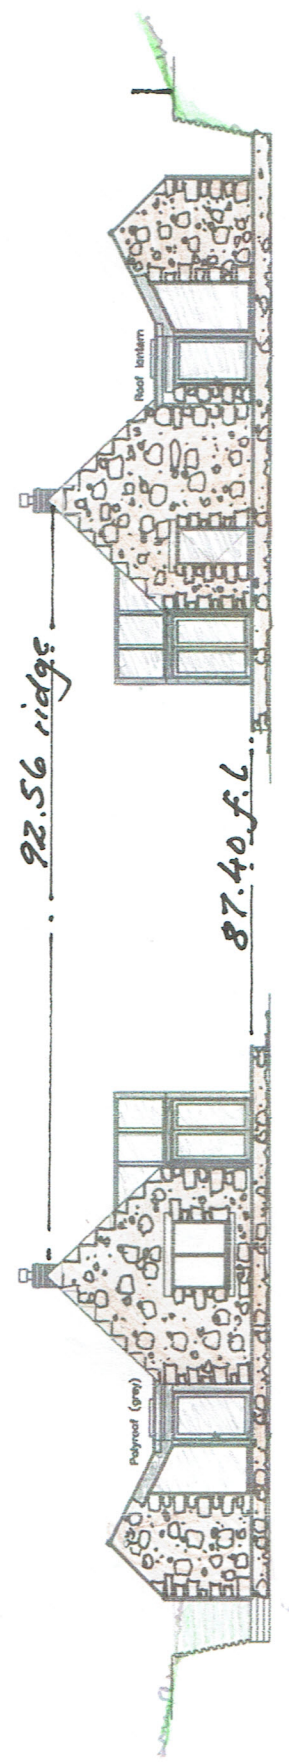


East Elevation

West Elevation

92.56 ridge
87.40 f.l.

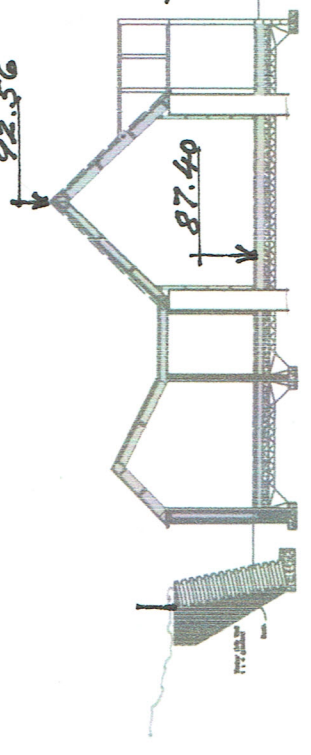

87.55 eaves

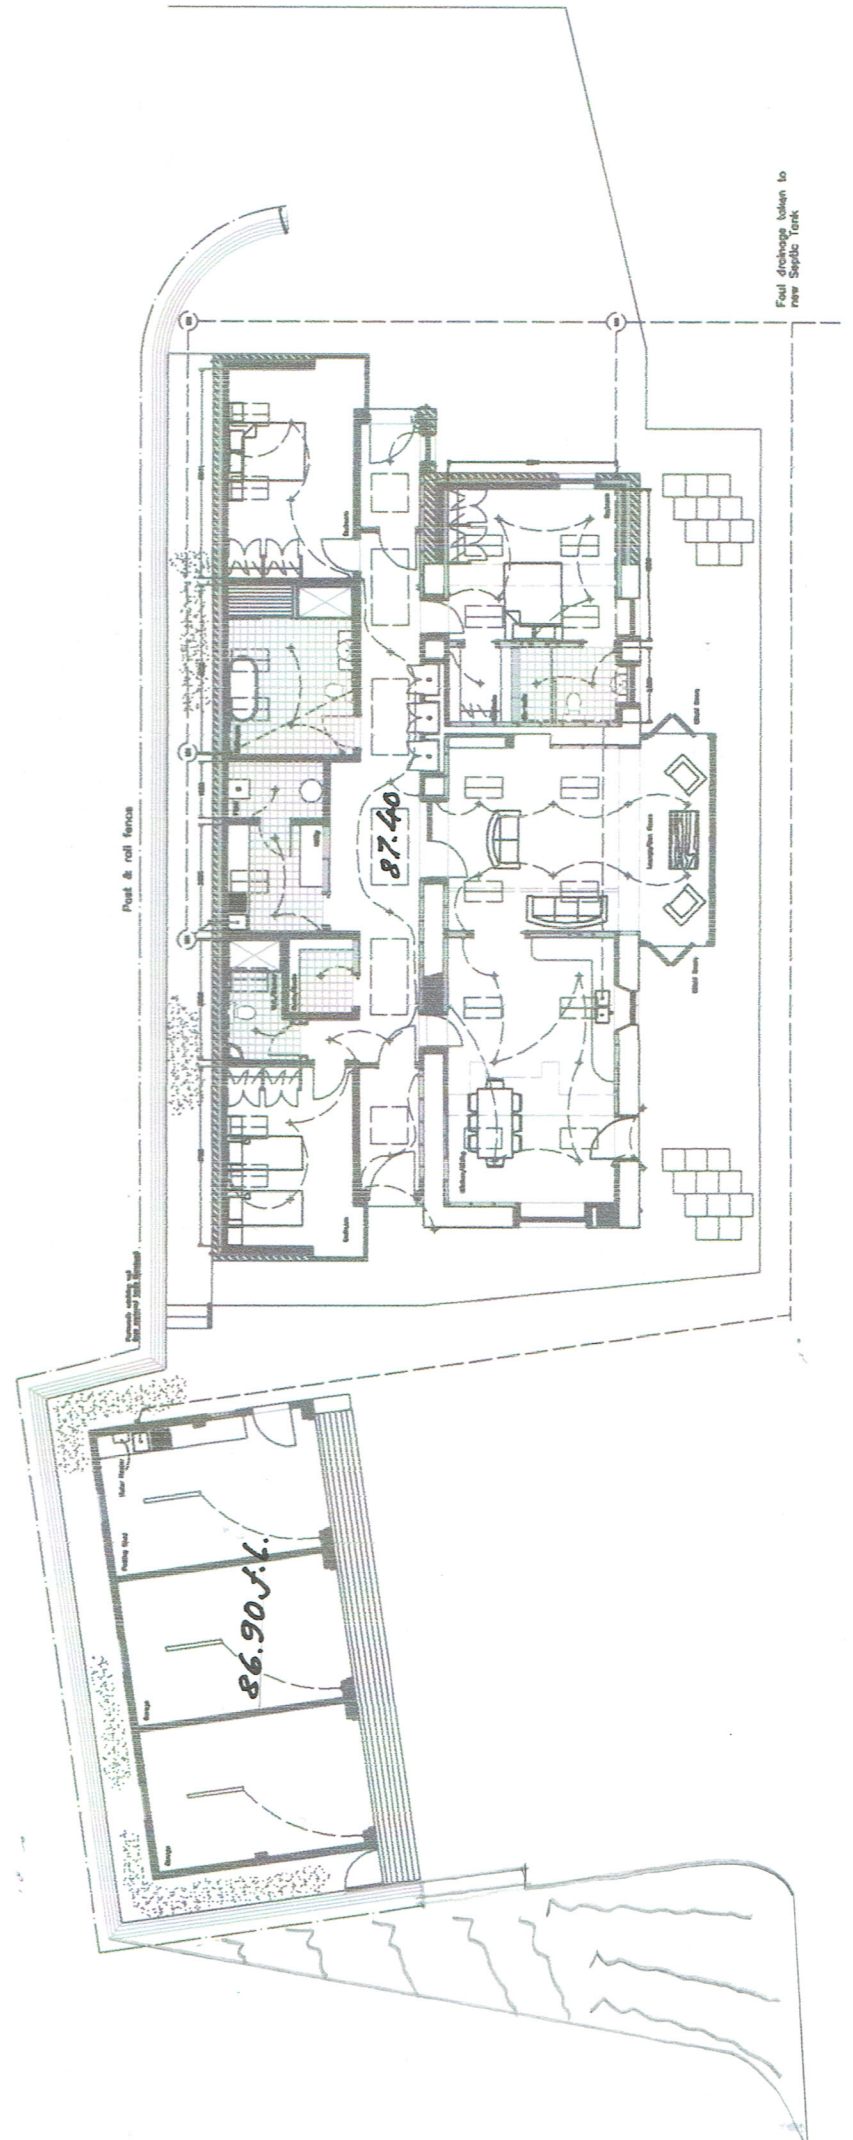

86.90 f.l.

87.40

PROJECT Conversion of Existing Redundant Cottage Longbock Kirknewton Wooler Northumberland		CLIENT Mr. & Mrs. C. Martin	
TITLE Plan as proposed			
SCALE 1:200	DATE Sept. 2020	DRN BY J. Dobson	DWG NO. 02
PROJECT NO. 20 / 660		REVISIONS	
<p>DOBSON'S DESIGN LTD The Crossings, Yearning, Kirknewton, Wooler Northumberland NE71 6HG Tel: (01668) 216343 Fax: (01668) 216165 DOBSON'S DESIGN LTD</p>			