




PROPOSED PLAN

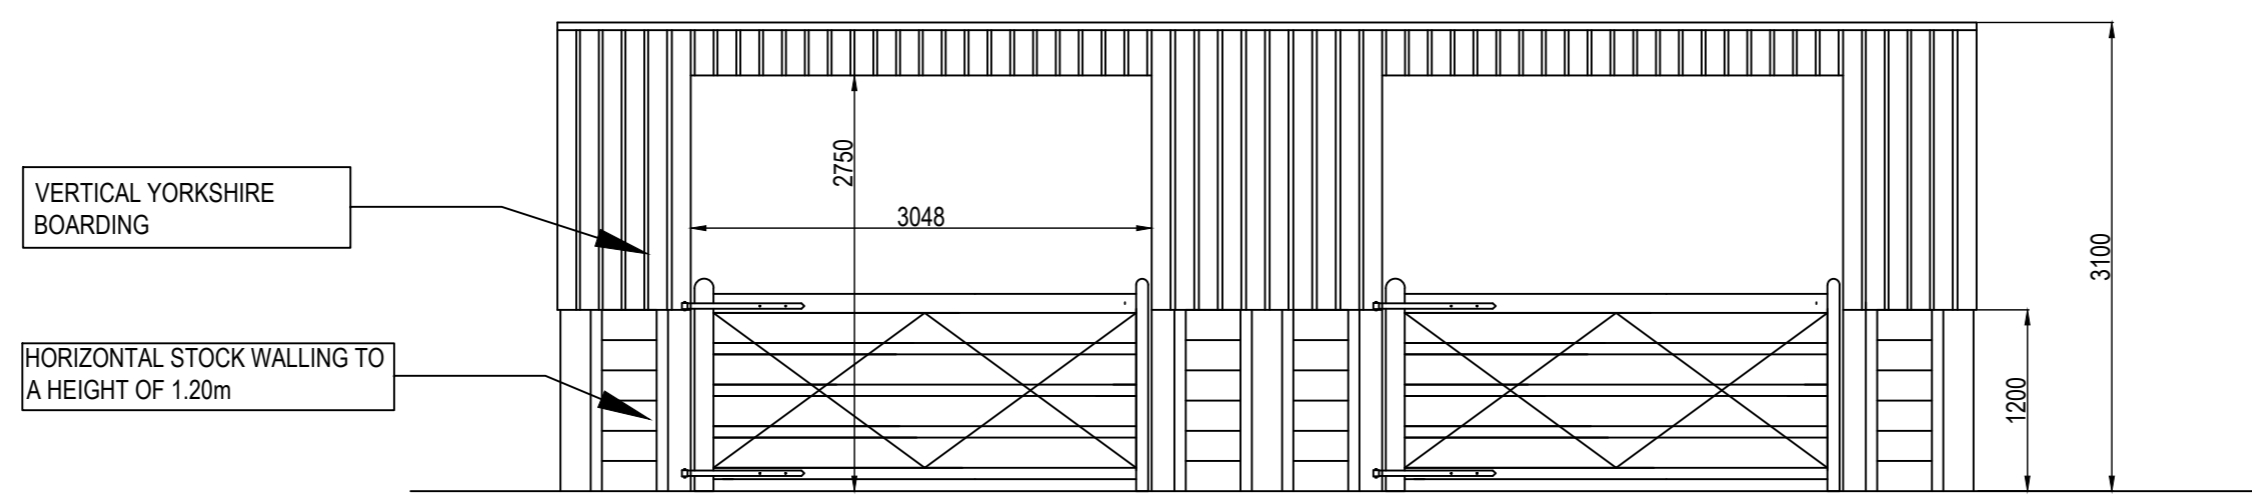

PROPOSED FRONT ELEVATION

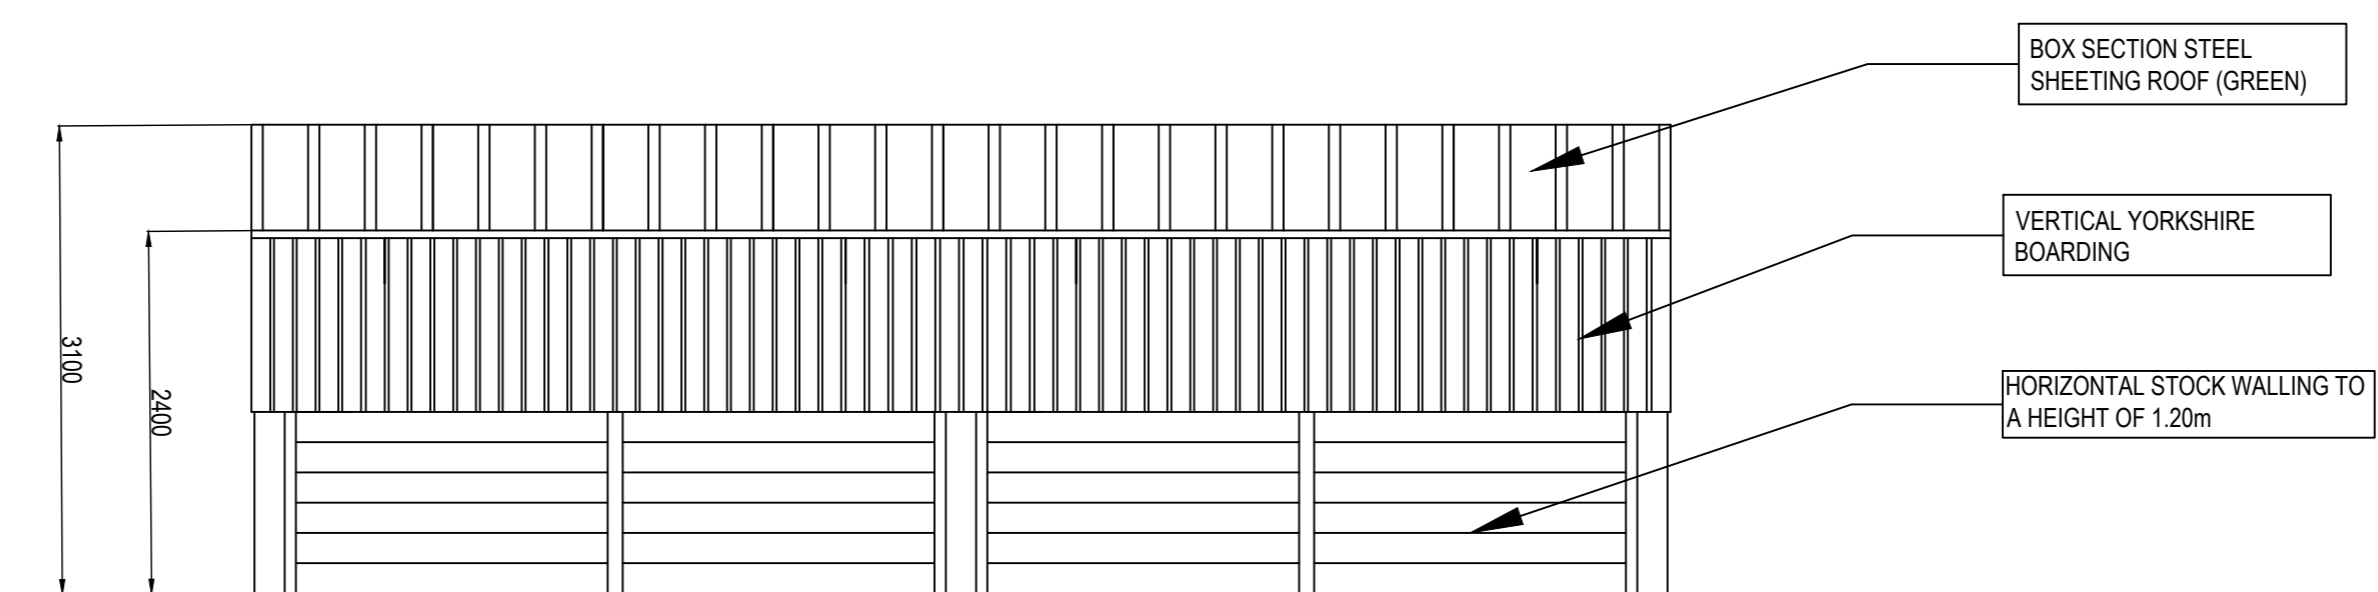

PROPOSED REAR ELEVATION

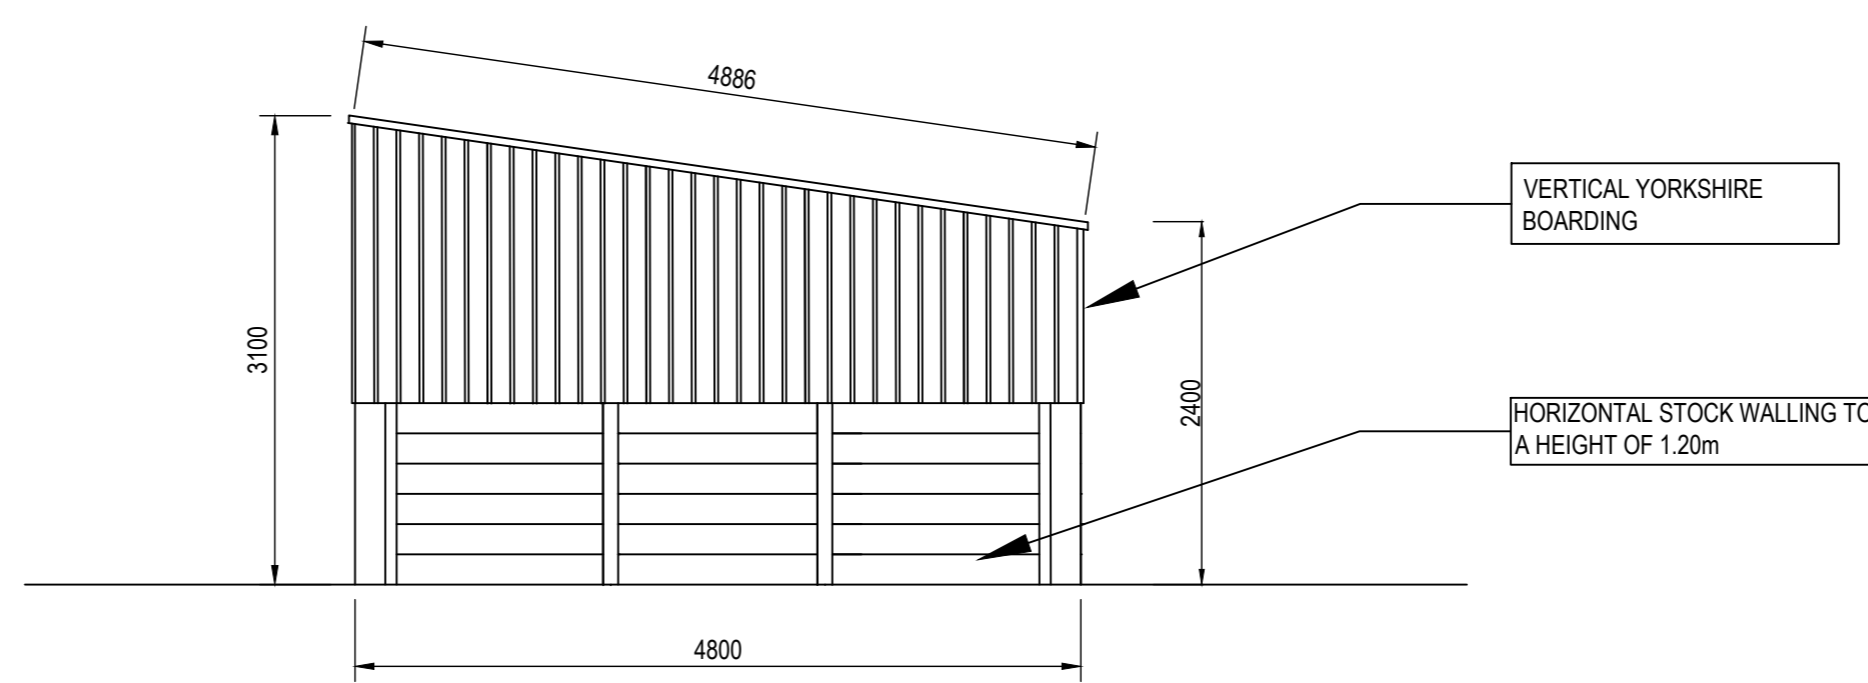

**PROPOSED SIDE ELEVATIONS
(MIRRORED ON OPPOSING GABLE)**

Rev	Date	Drawn	Checked	Details
1	23/12/2020	DW		DEPTH OF SHED REDUCED TO 4.80m.
2				
3				
4				
5				
6				

Drawn
DW

Checked

Scales
1:50

Date Drawn
21/12/2020

Client
HEPPLE WHITEFIELD ESTATE

Project Title
**PROPOSED CATTLE SHELTER
BICKERTON**

Drawing Title
**PROPOSED PLAN AND ELEVATIONS
OF CATTLE SHELTER**

Project No.
2020/01

Drawing No.
N03

Revision
1

Sheet Size
A1