




South Elevation

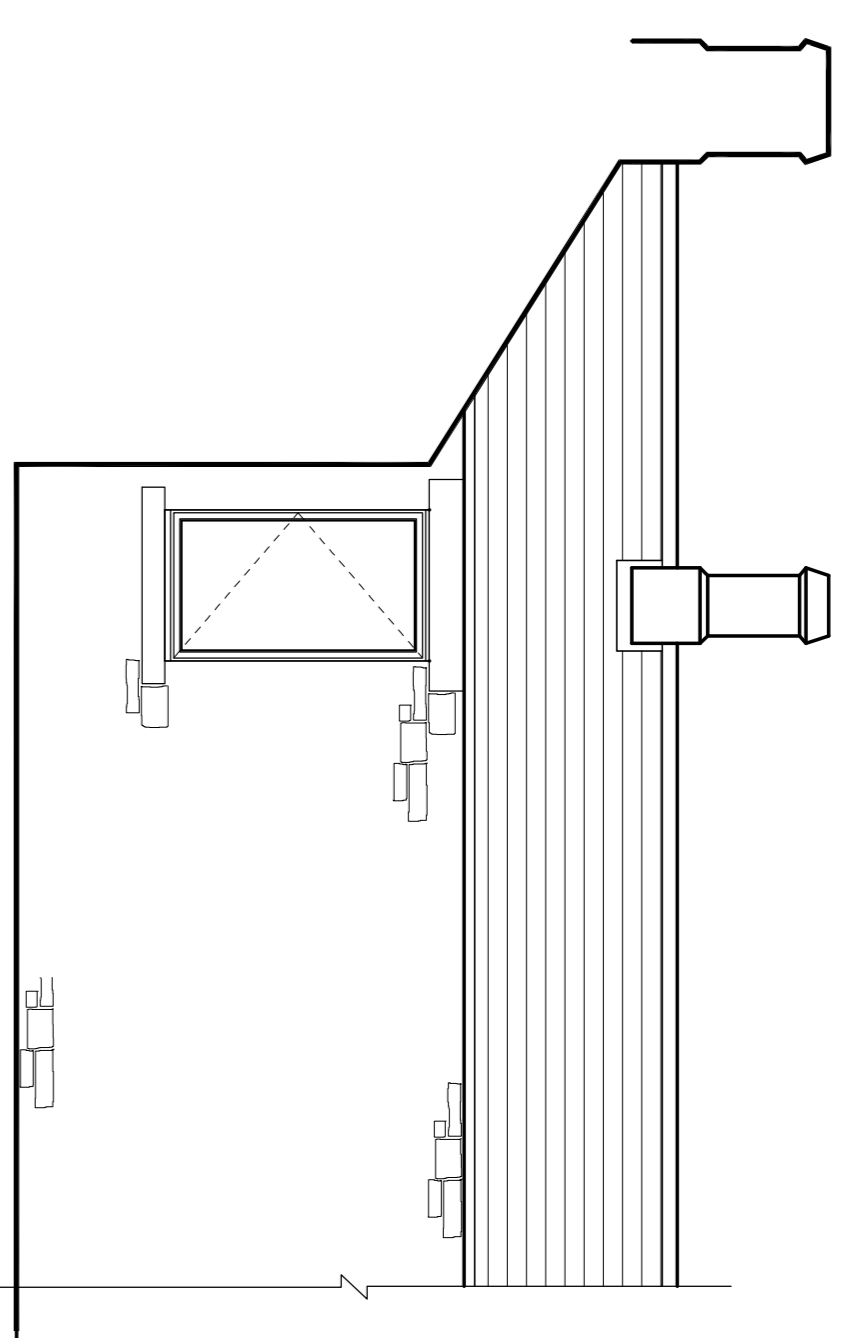

Part Cottage North Elevation

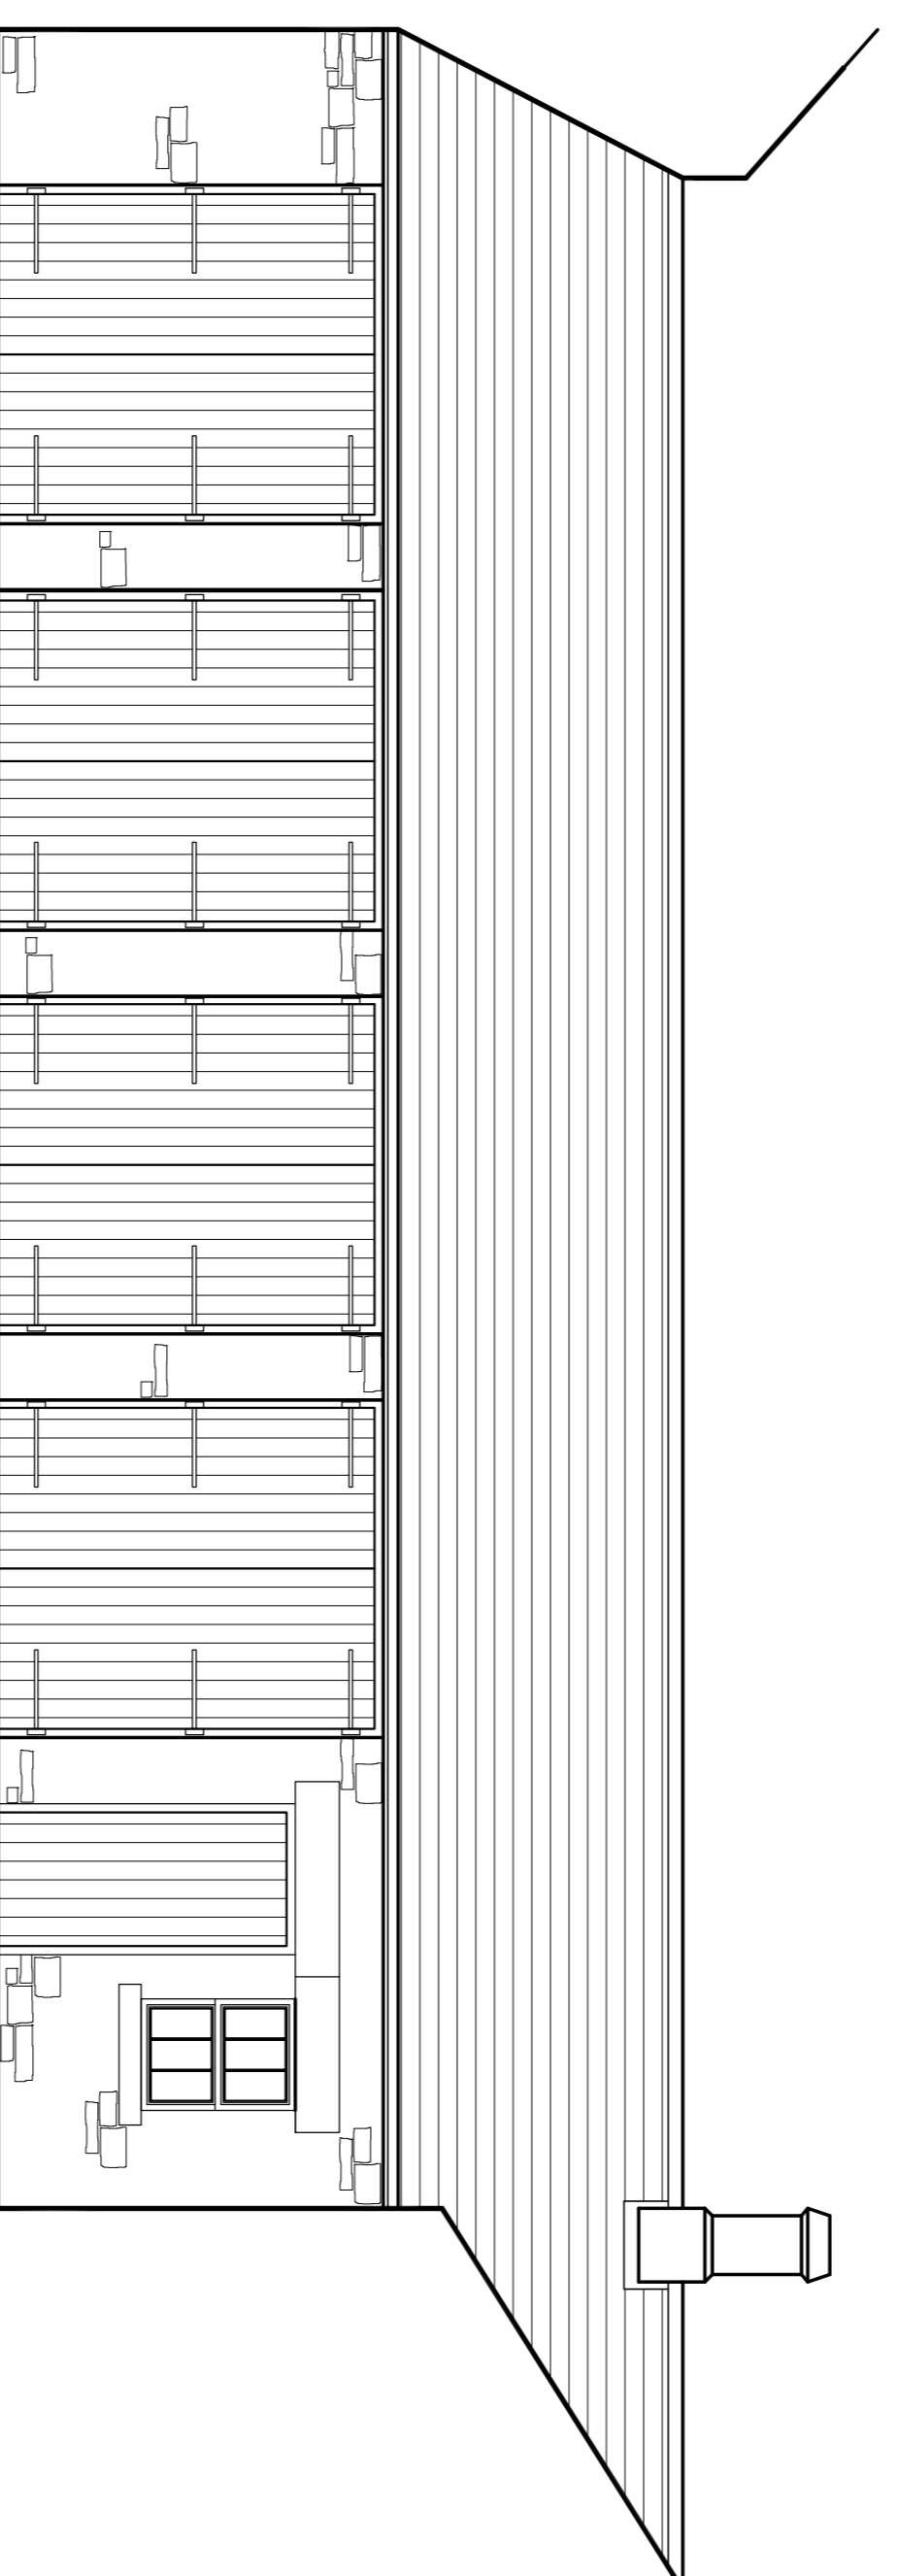

West Elevation

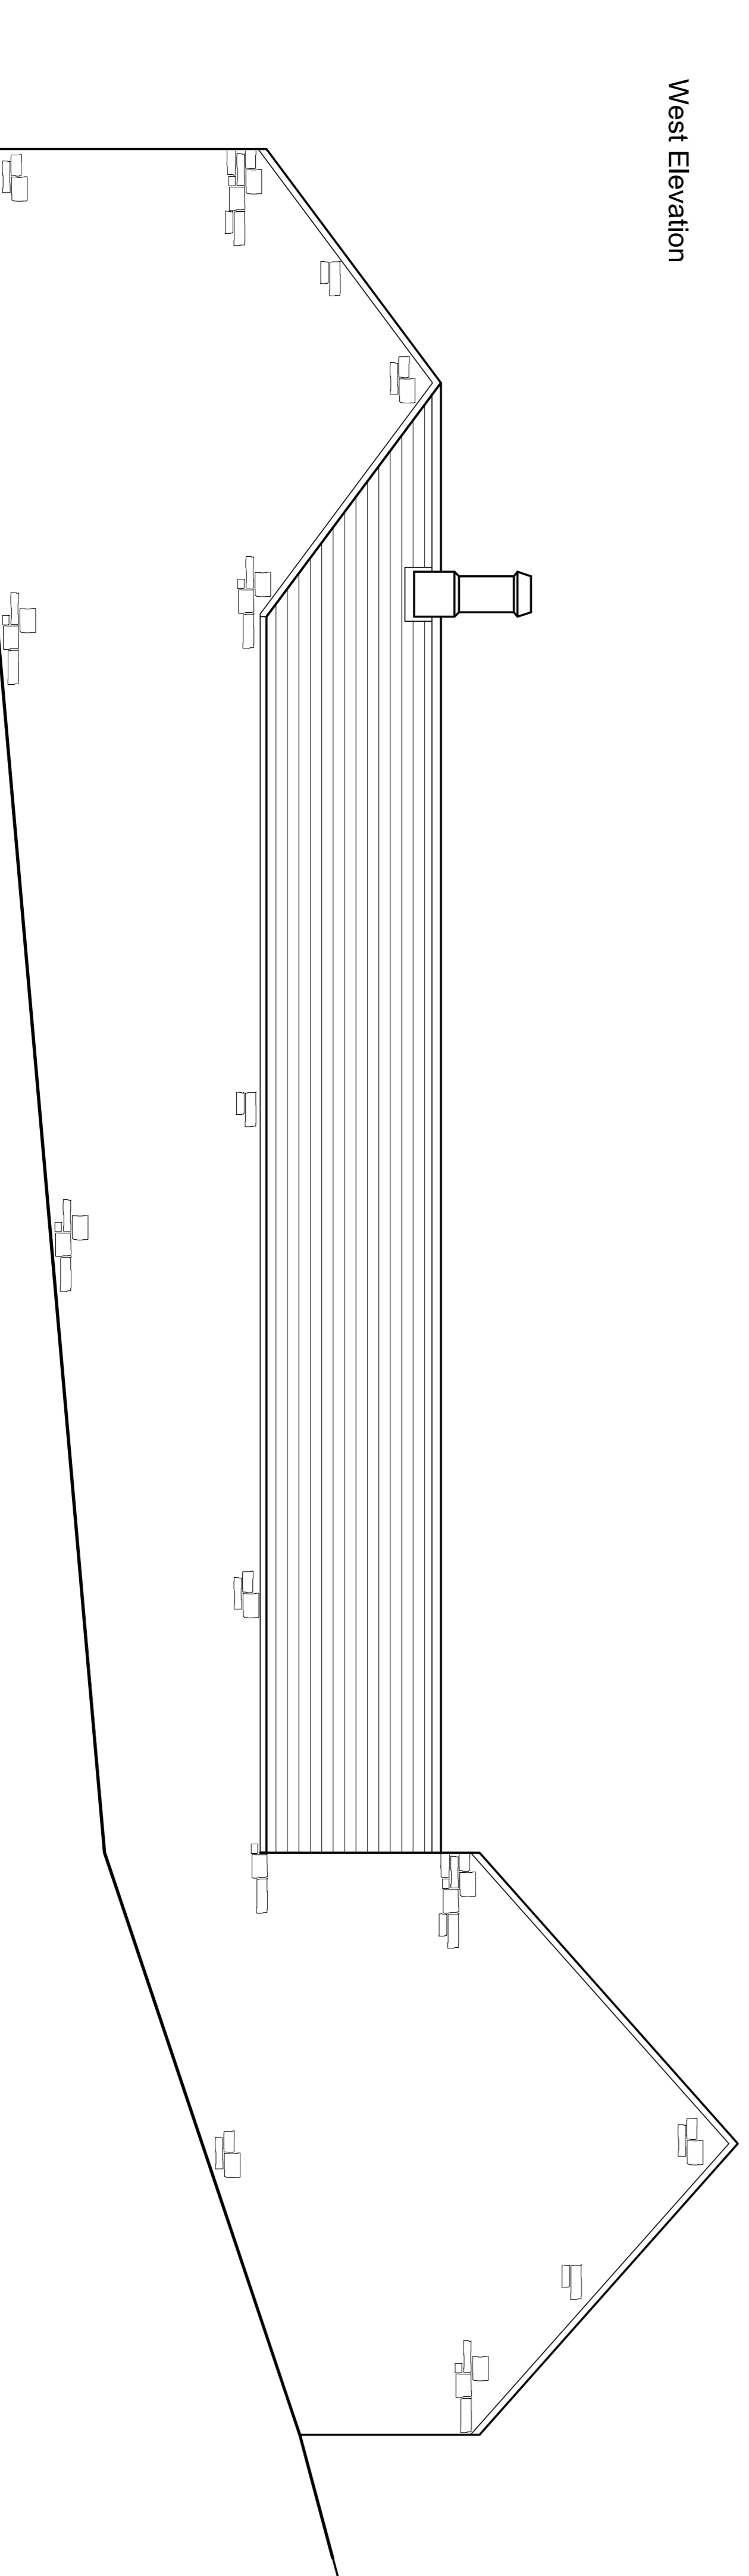

East Elevation

Title:
Existing Elevations

Project & Client:
**Eating Rooms
The Star Inn
Harbottle**

No.	REVISIONS	Date	Drawn by
20-37-02		Jan ' 21	

Scale: 1 : 50

RICHARDSON SURVEYING ARCHITECTURE

17 Aynsley Terrace, Consett, Co. Durham, DH8 5NF
E: info@rsa-ld.co.uk W: www.rsa-ld.co.uk T: 01207 581318