




South Elevation

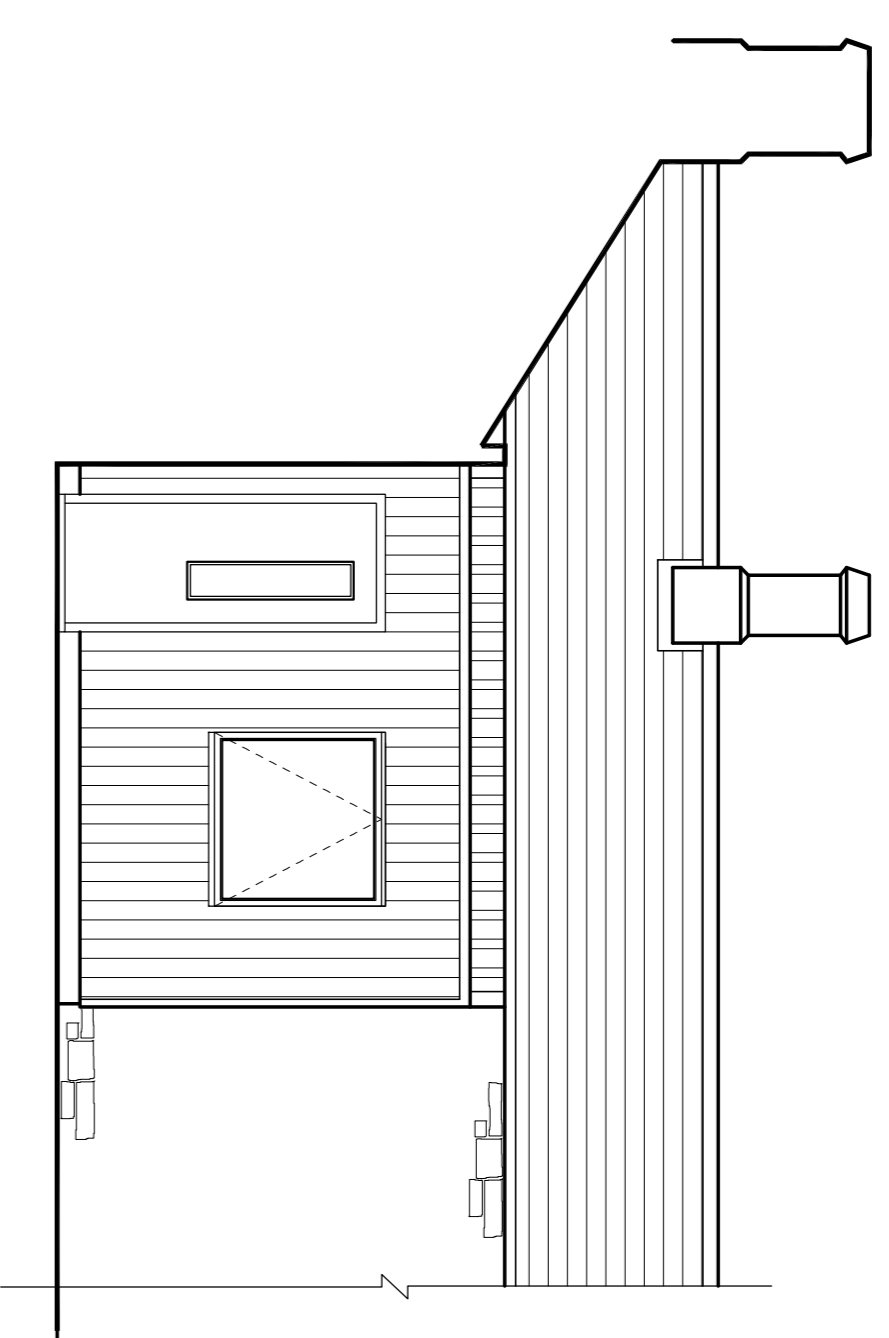

Part Cottage North Elevation

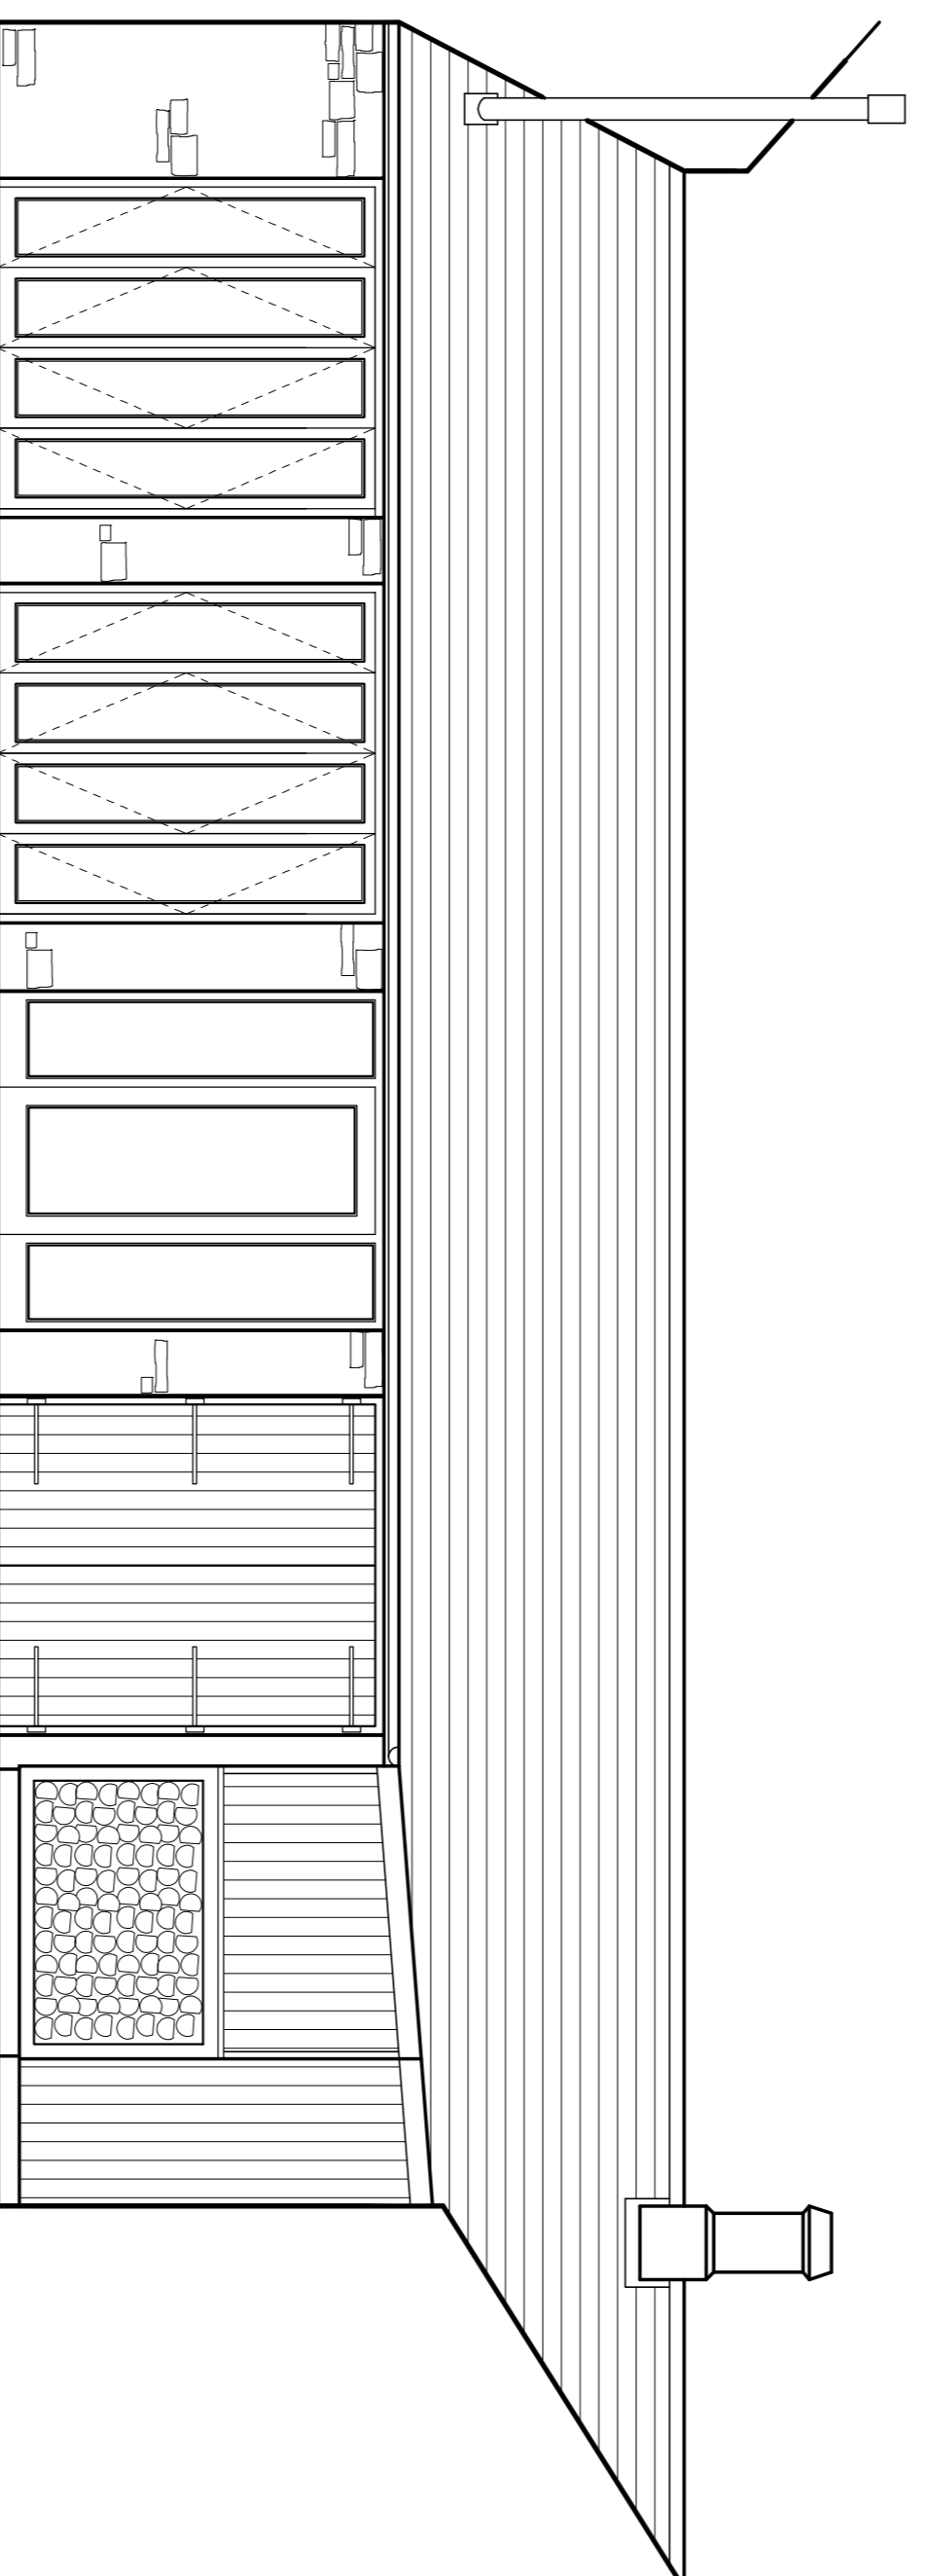

West Elevation

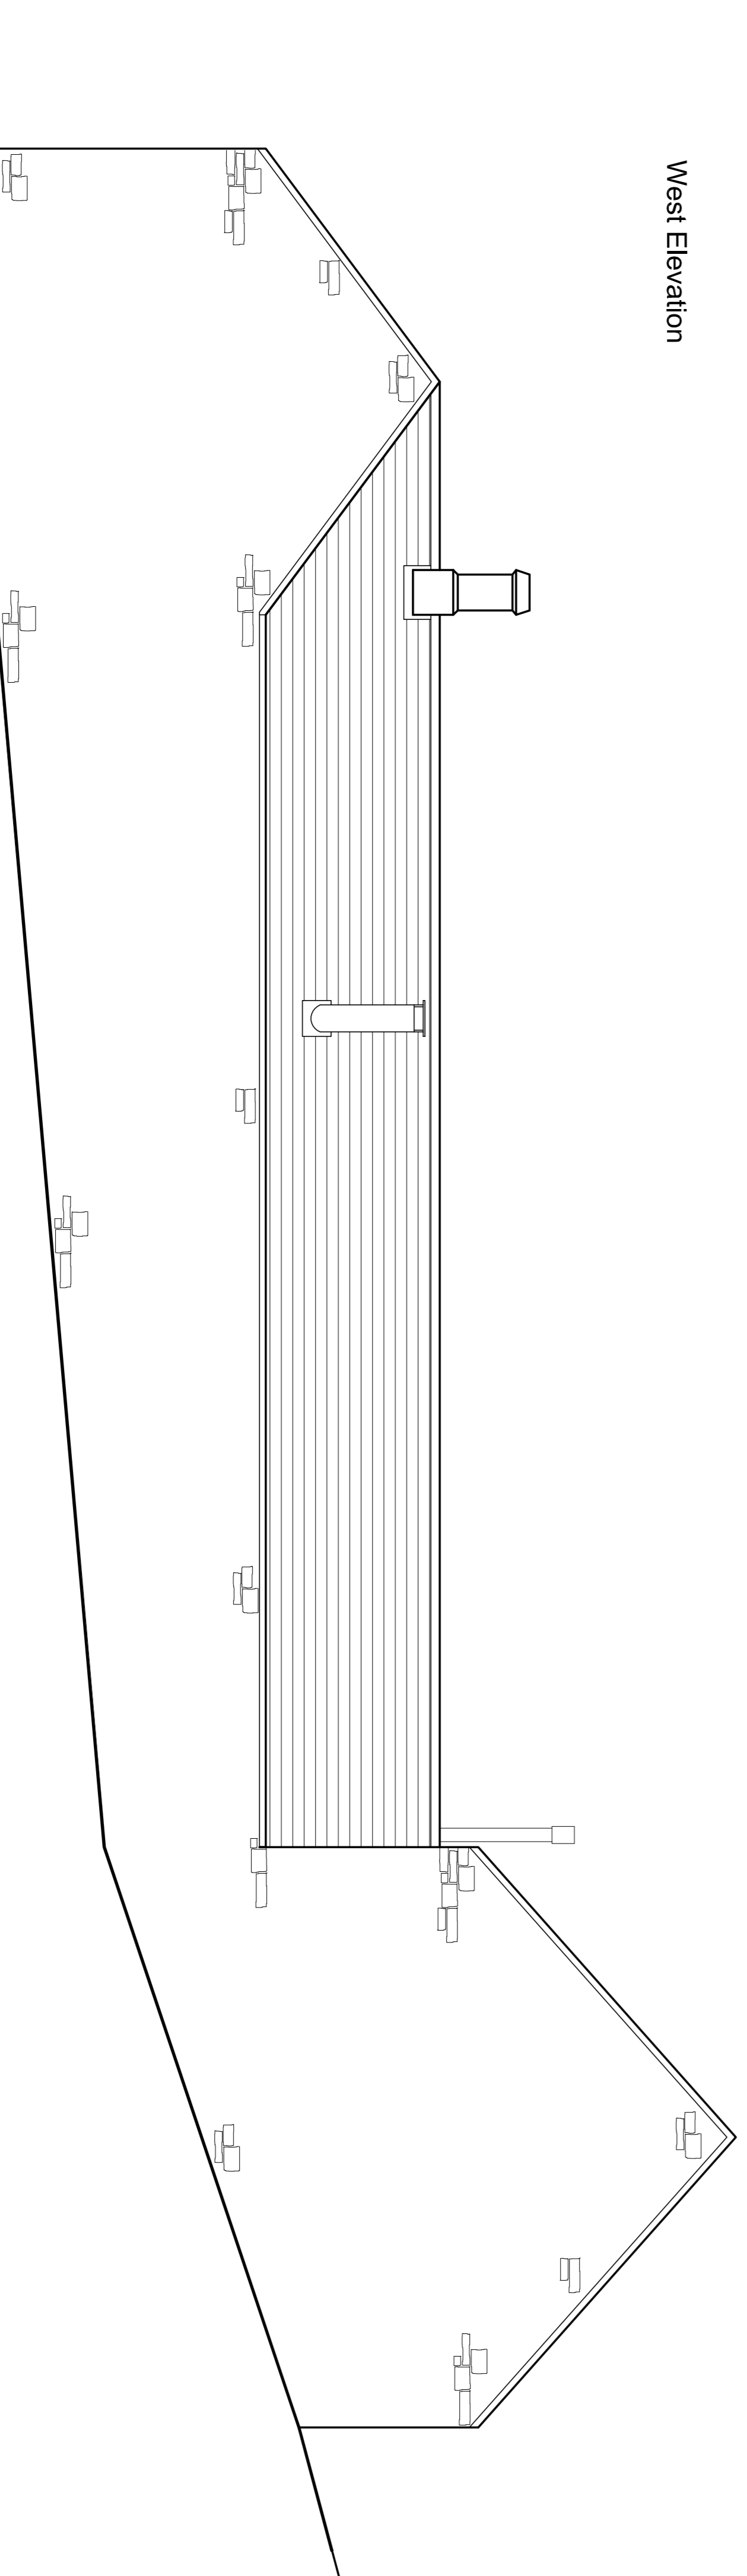

East Elevation

Title:  
**Proposed Elevations**

Project & Client:  
**Eating Rooms  
The Star Inn  
Harbottle**

No.	REVISIONS	Date	Drawn by
20-37-05		Jan ' 21	

**RICHARDSON SURVEYING ARCHITECTURE**  
17 Aynsley Terrace, Consett, Co. Durham, DH8 5NF  
E: info@rsa-ld.co.uk W: www.rsa-ld.co.uk T: 01207 581318