
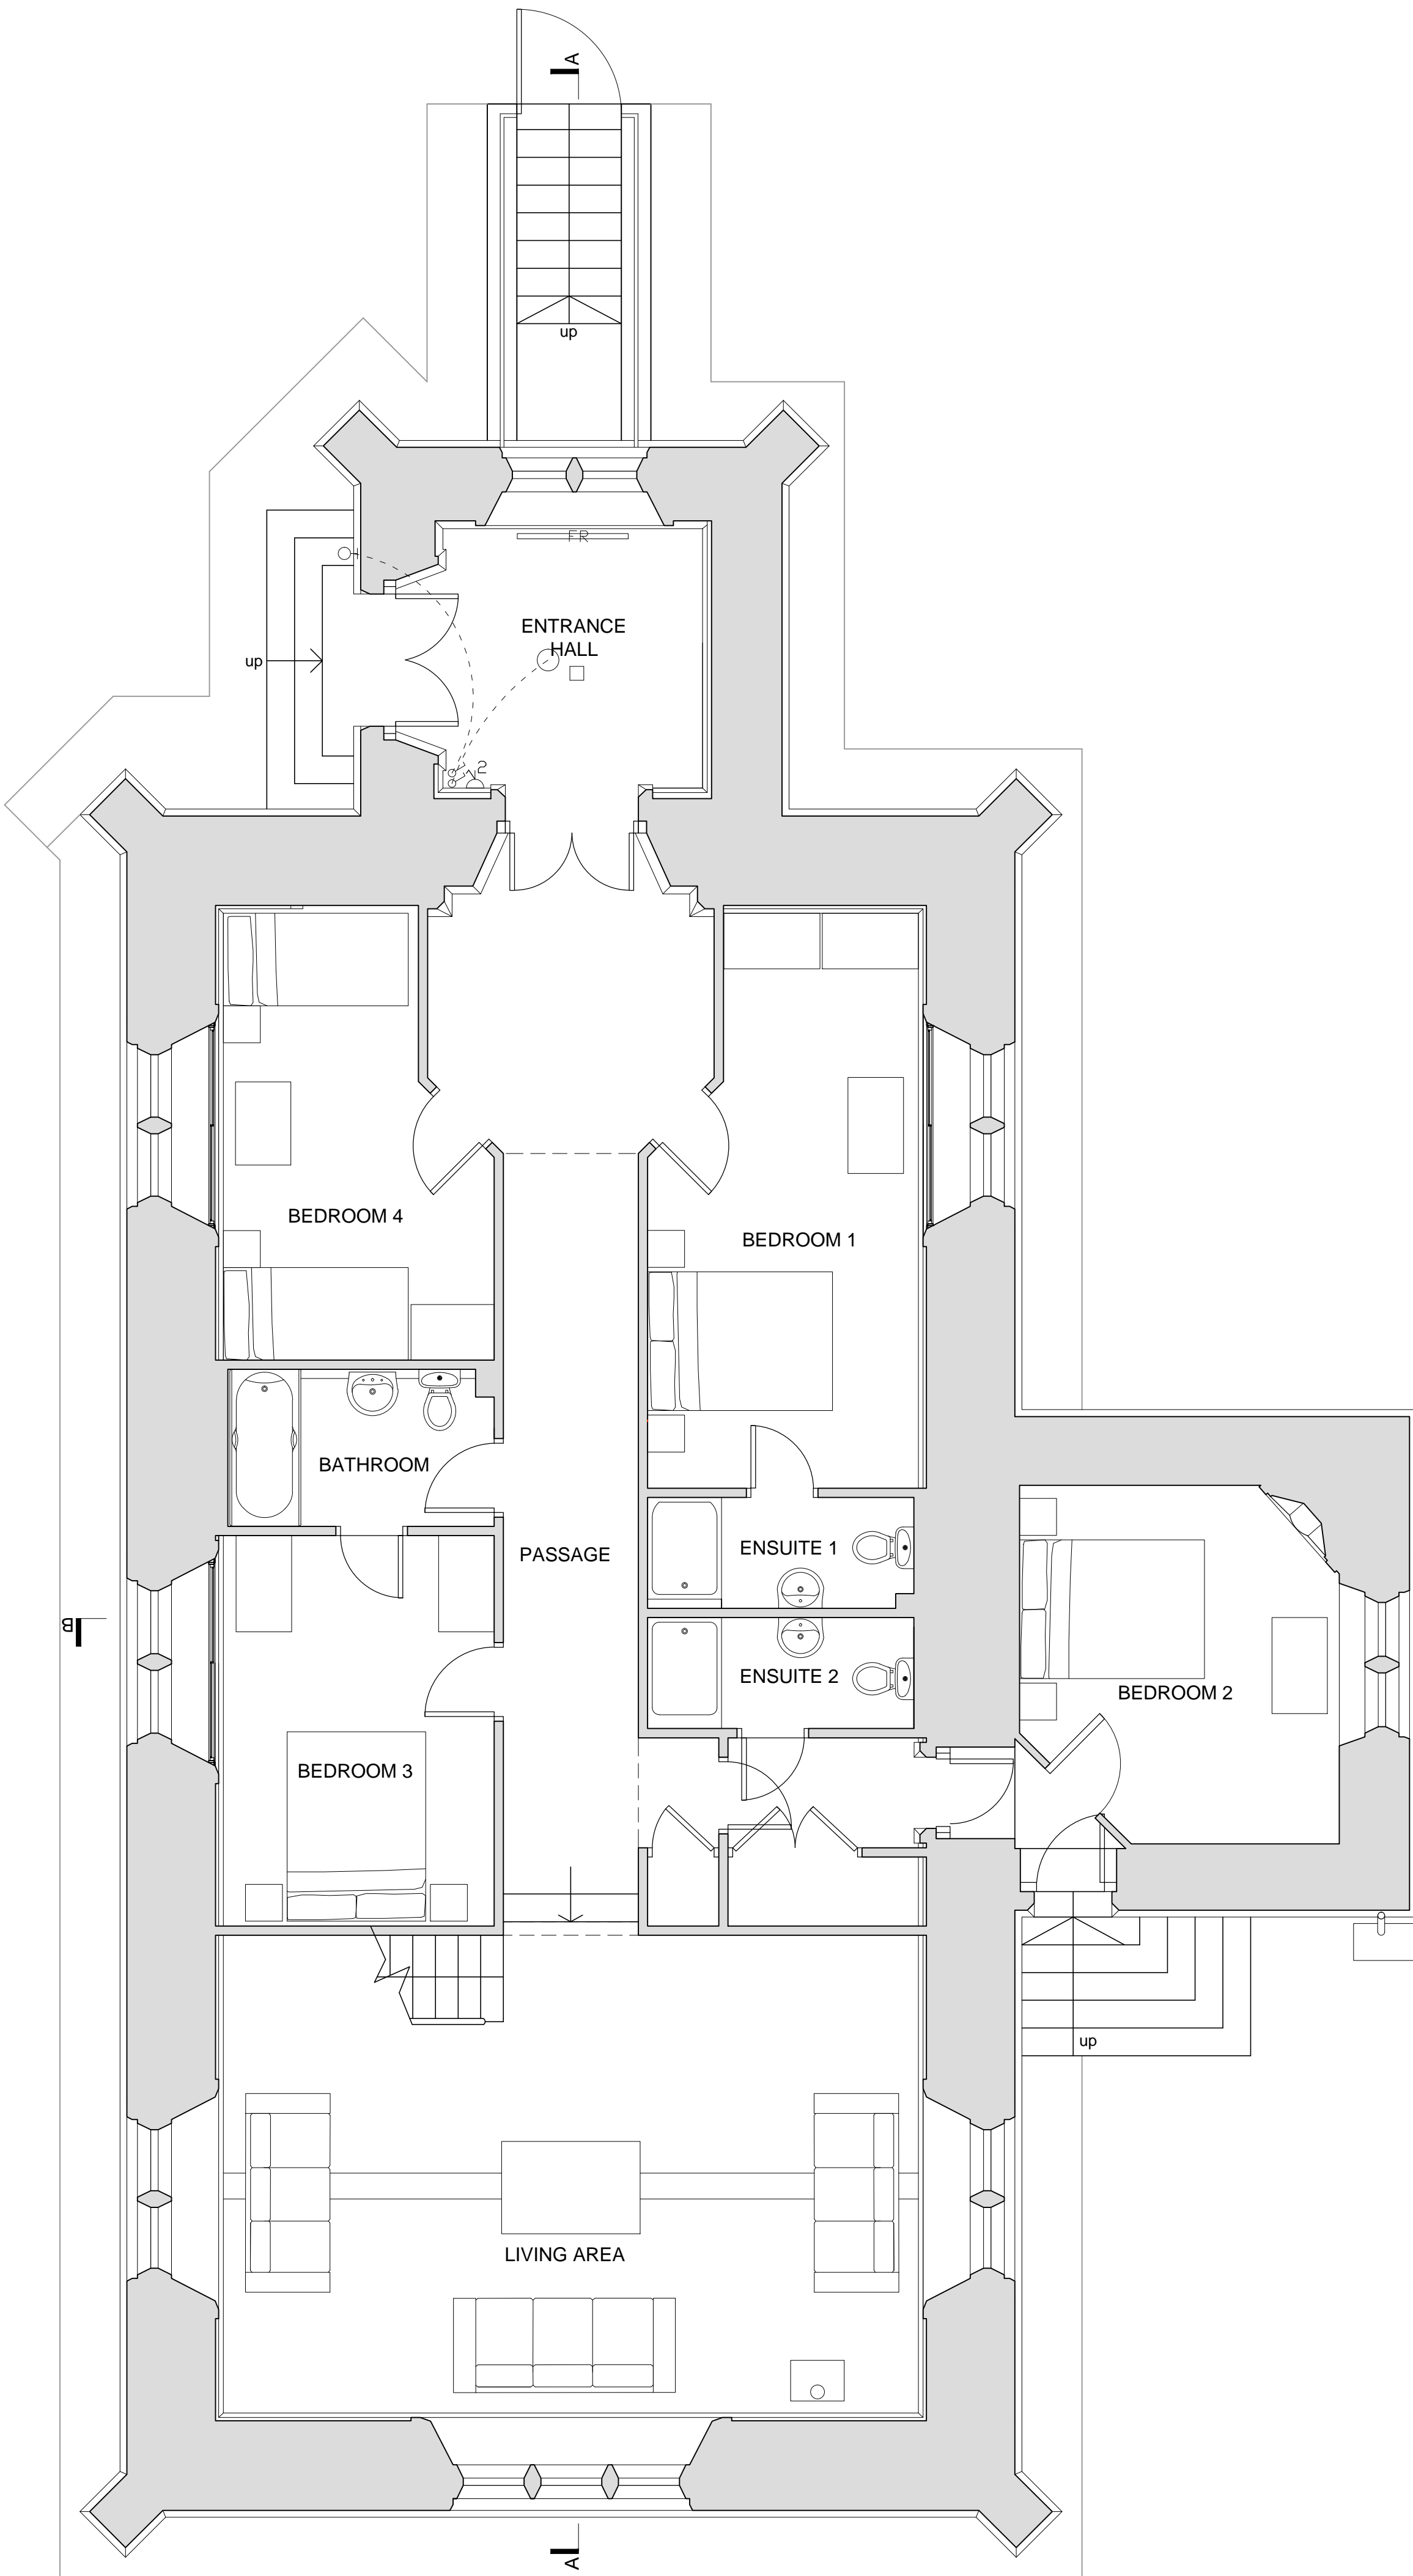


Project name Greystead Church Tower Change of Use Application		
Date	Drawn by	Scale
Oct 2020	TOM	1:50 / 1:100 @ A1
Job no	Drawing no	Rev
1360	PE02	-


For
Anne Monroe

Drawing title
Existing Tower Floor Plans
Change of Use


Discrepancies, ambiguities and/or omissions between this drawing and information given elsewhere must be reported to the architect before proceeding.
This drawing is copyright.
Dimensions must be checked on site.
Do not scale off dimensions from this drawing.

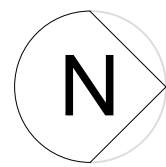

Existing Ground Floor Plan | 1:50

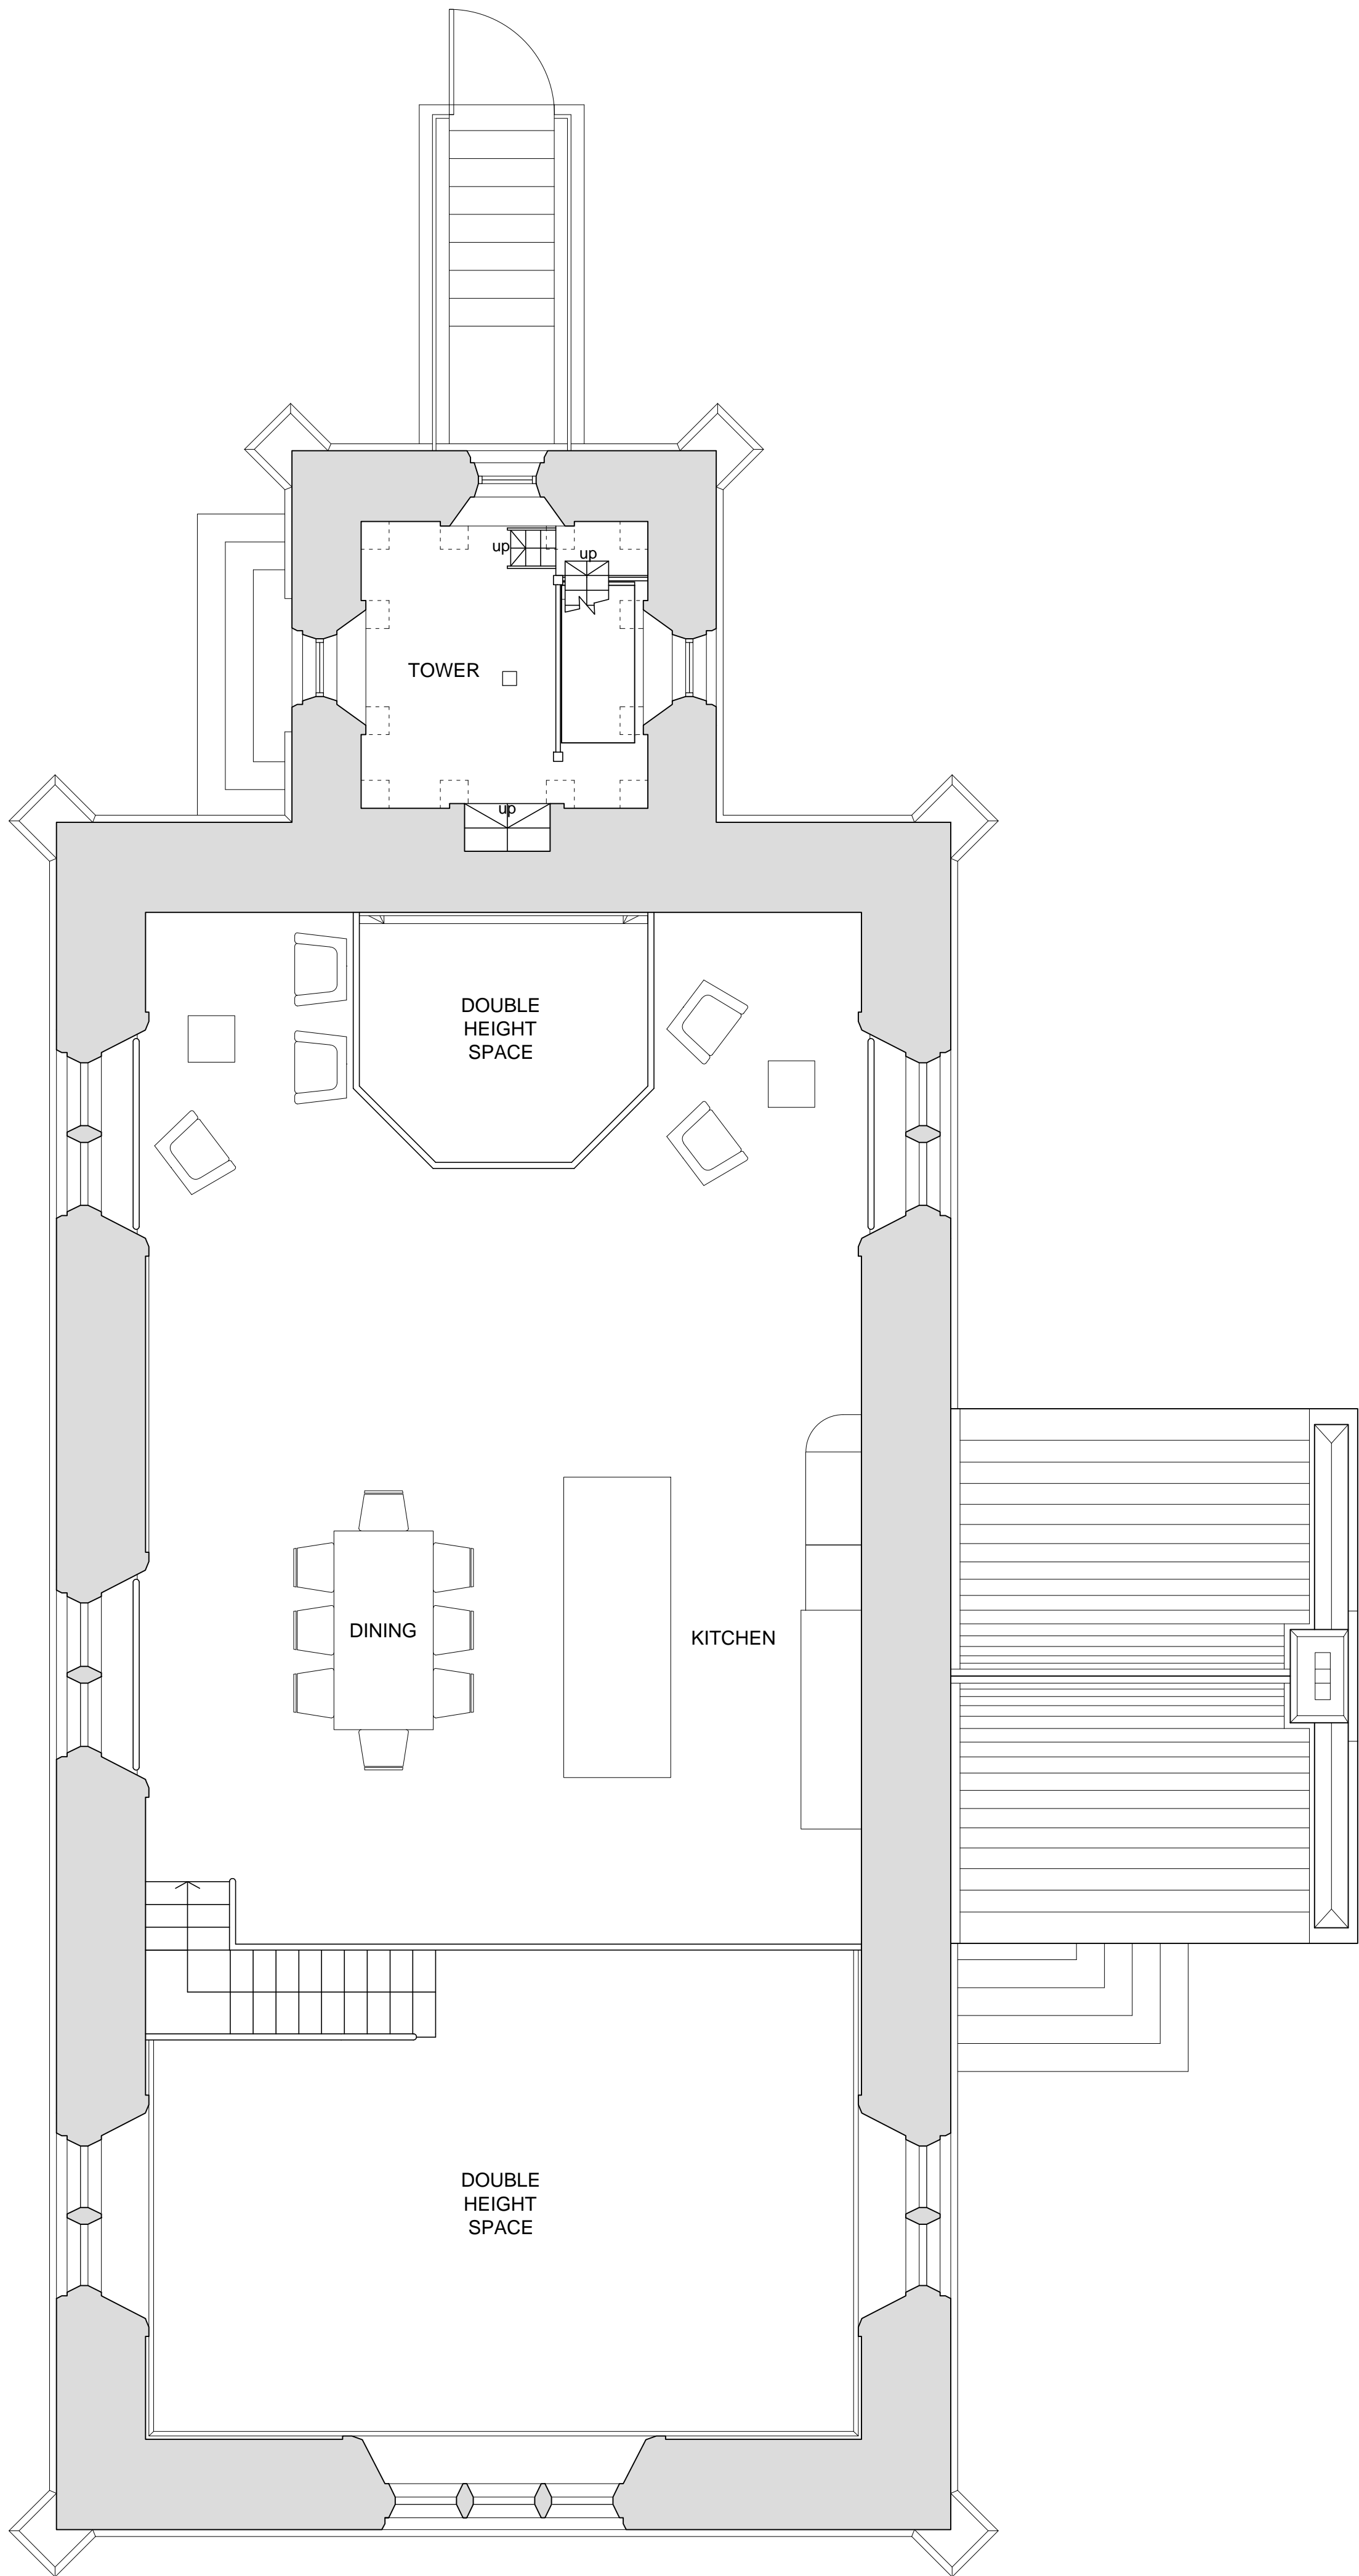

Existing First Floor Plan | 1:50

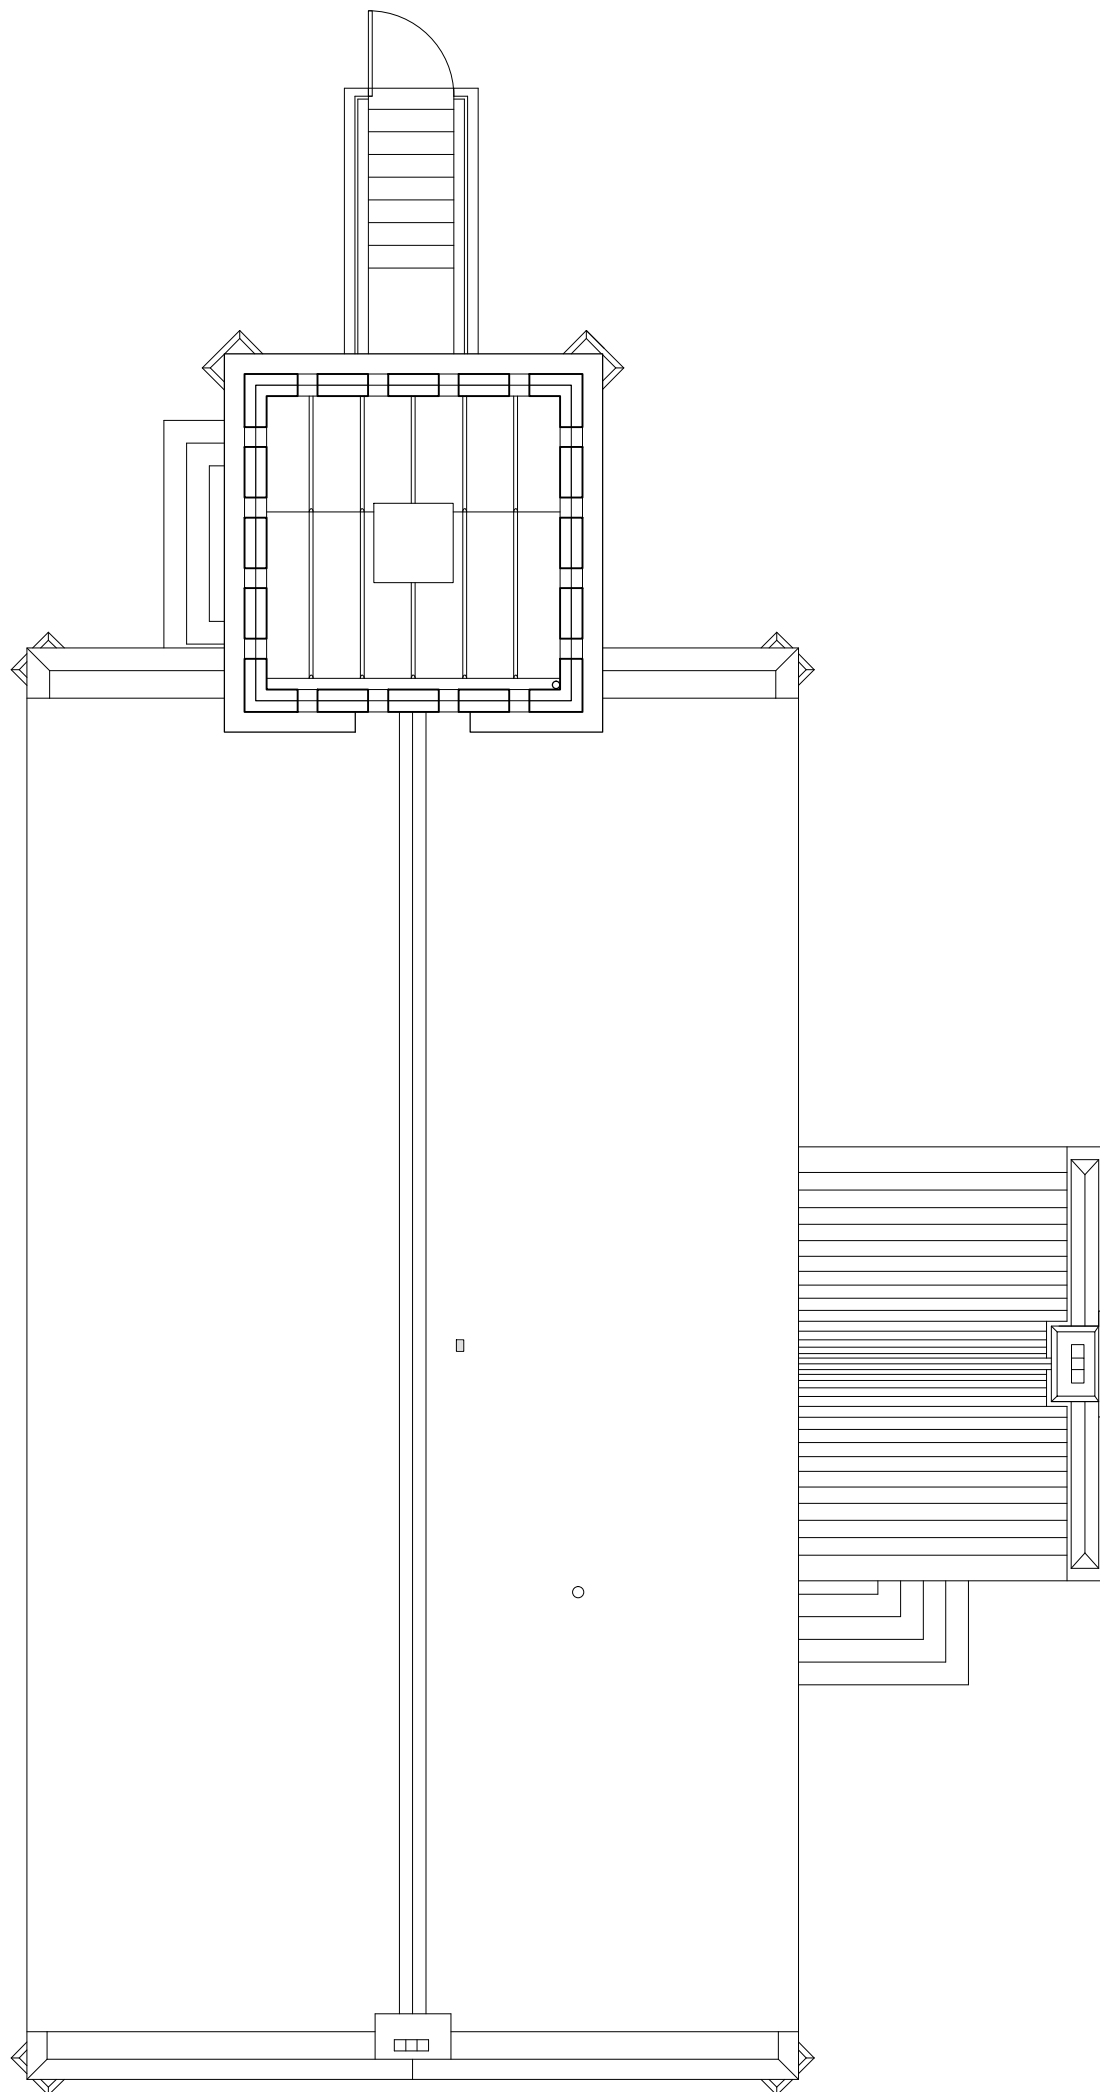

Existing Roof Plan | 1:100