

Project name  
**Greystead Institute  
 Change of Use**


Date	Drawn by	Scale
Jan 2021	TS	1:50 & 1:500 @A1

Job no	Drawing no	Rev
1360	E02	


For  
**Mr. & Mrs. Monroe**

Drawing title  
**Existing Plans**


Discrepancies, ambiguities and/or omissions between this drawing and information given elsewhere must be reported to the architect before proceeding.  
 This drawing is copyright.  
 Dimensions must be checked on site.  
 Do not scale off dimensions from this drawing.

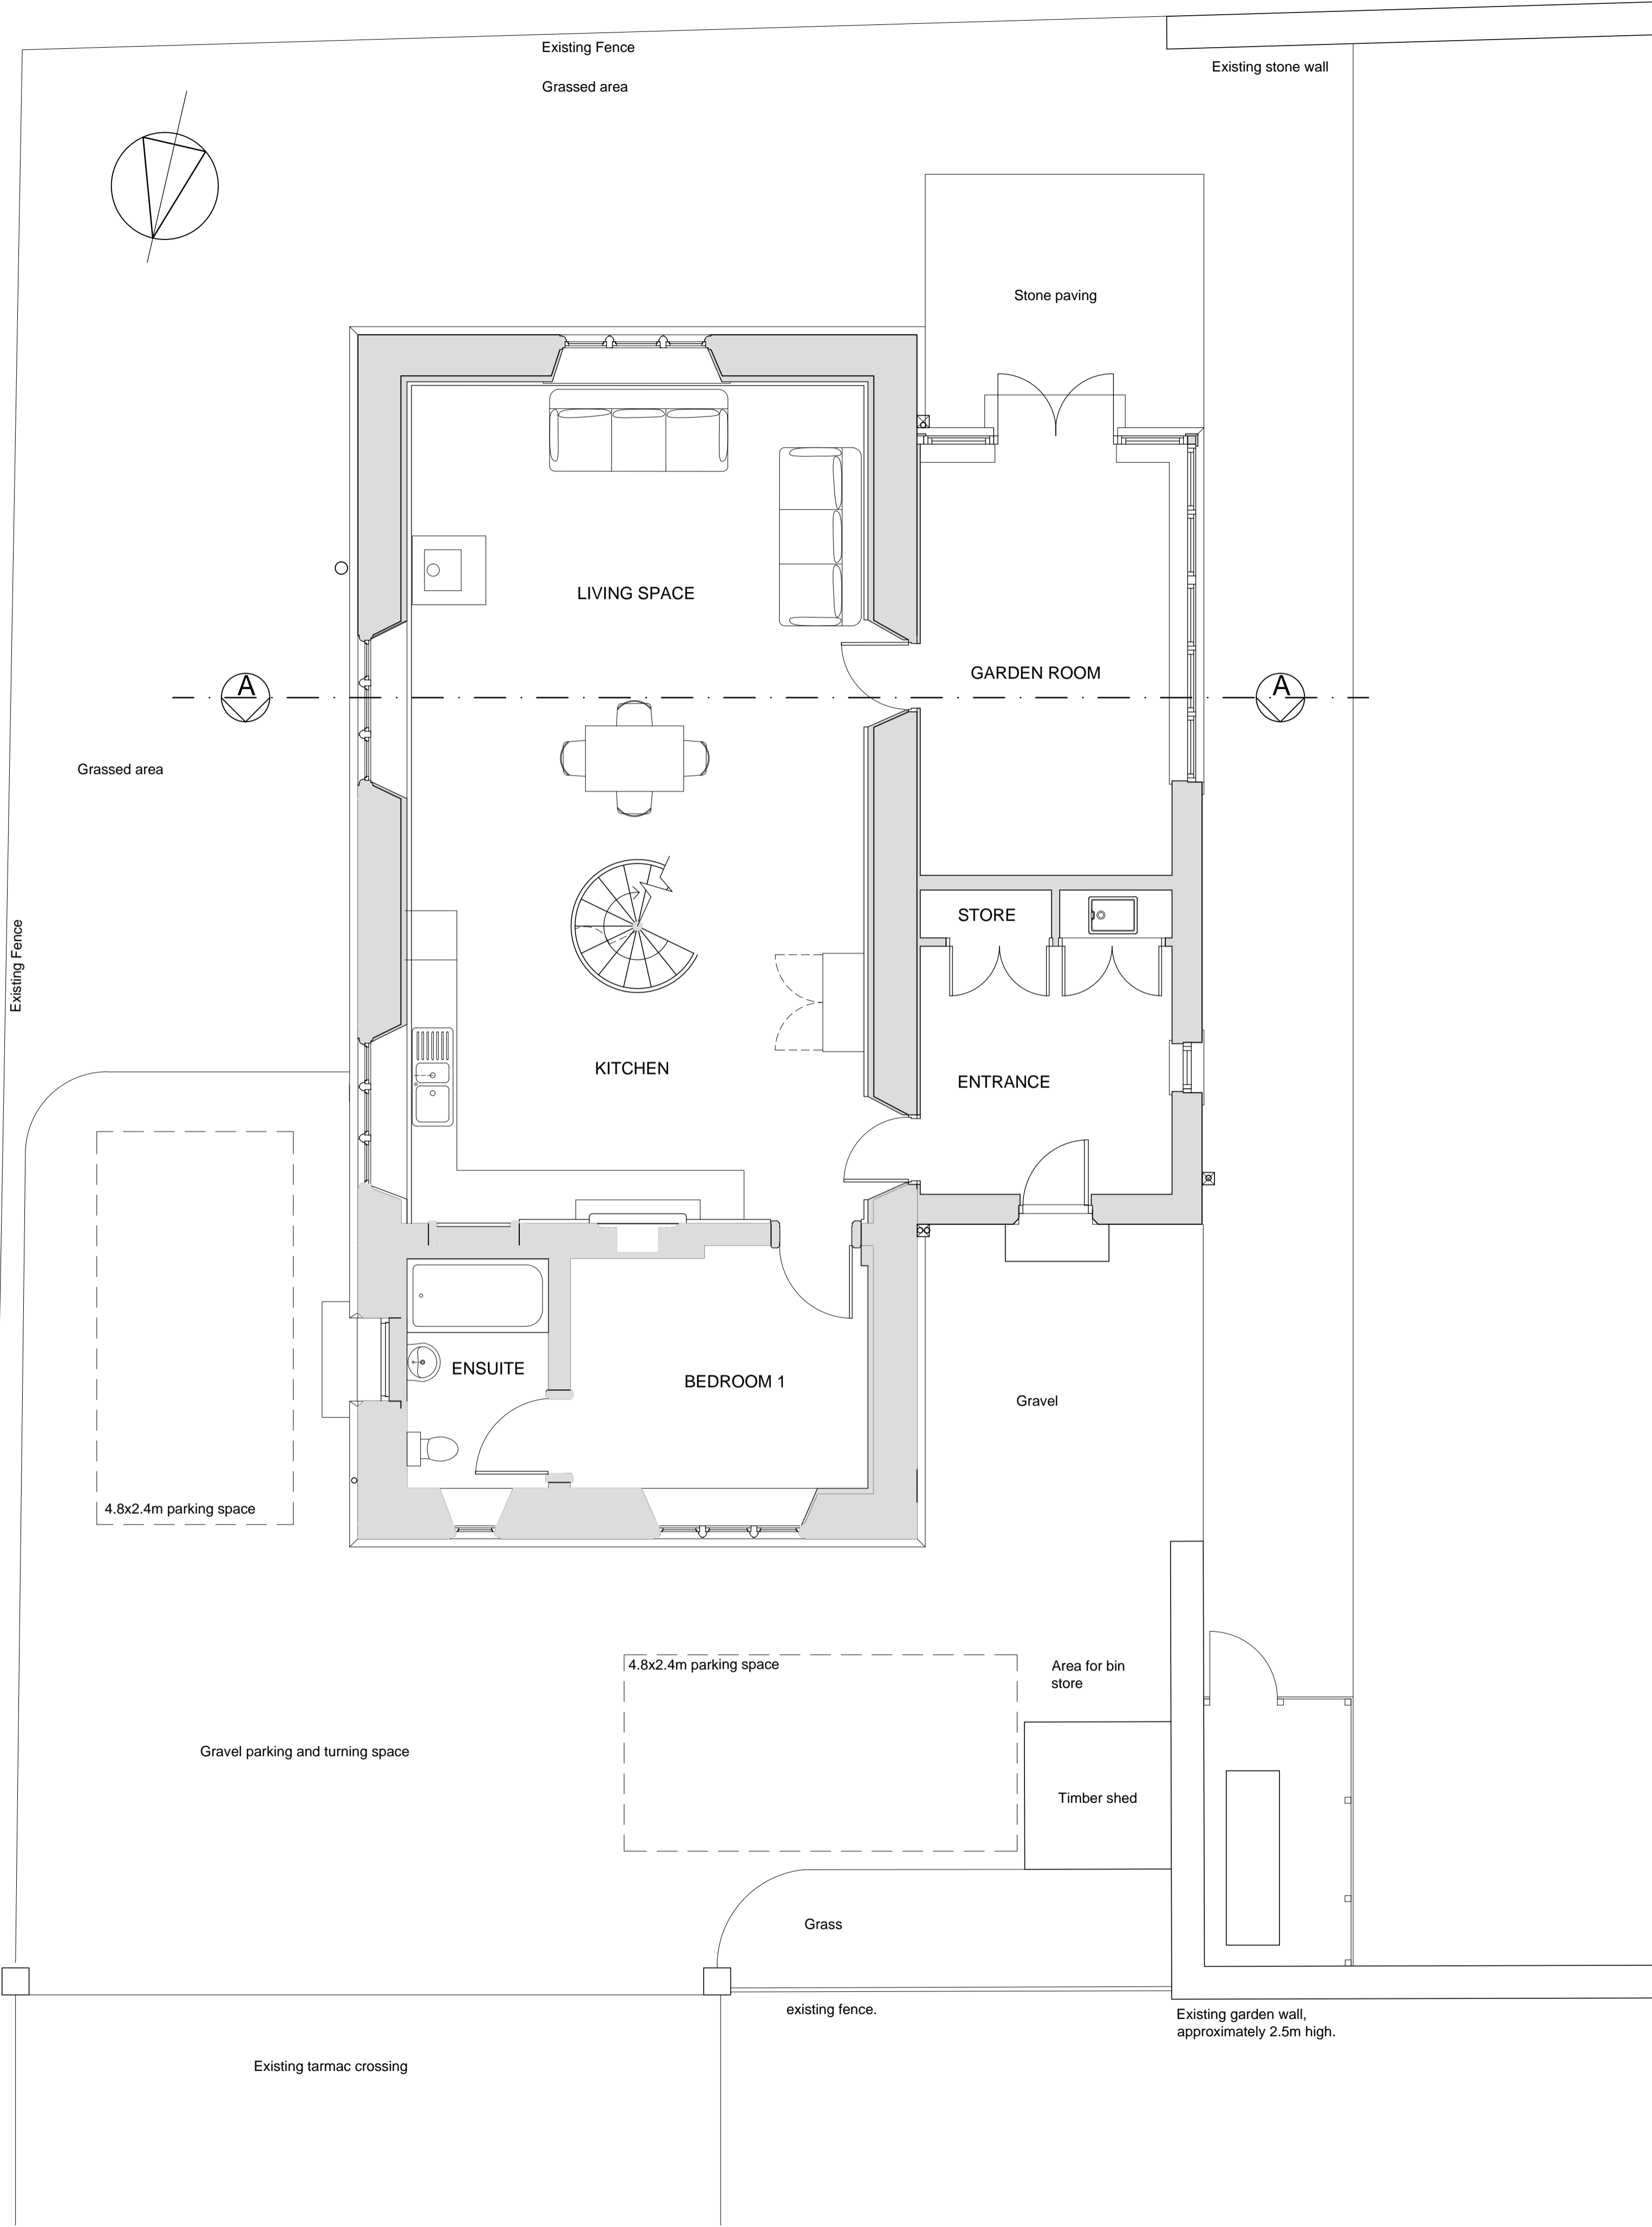

EXISTING GROUND FLOOR PLAN 1:50

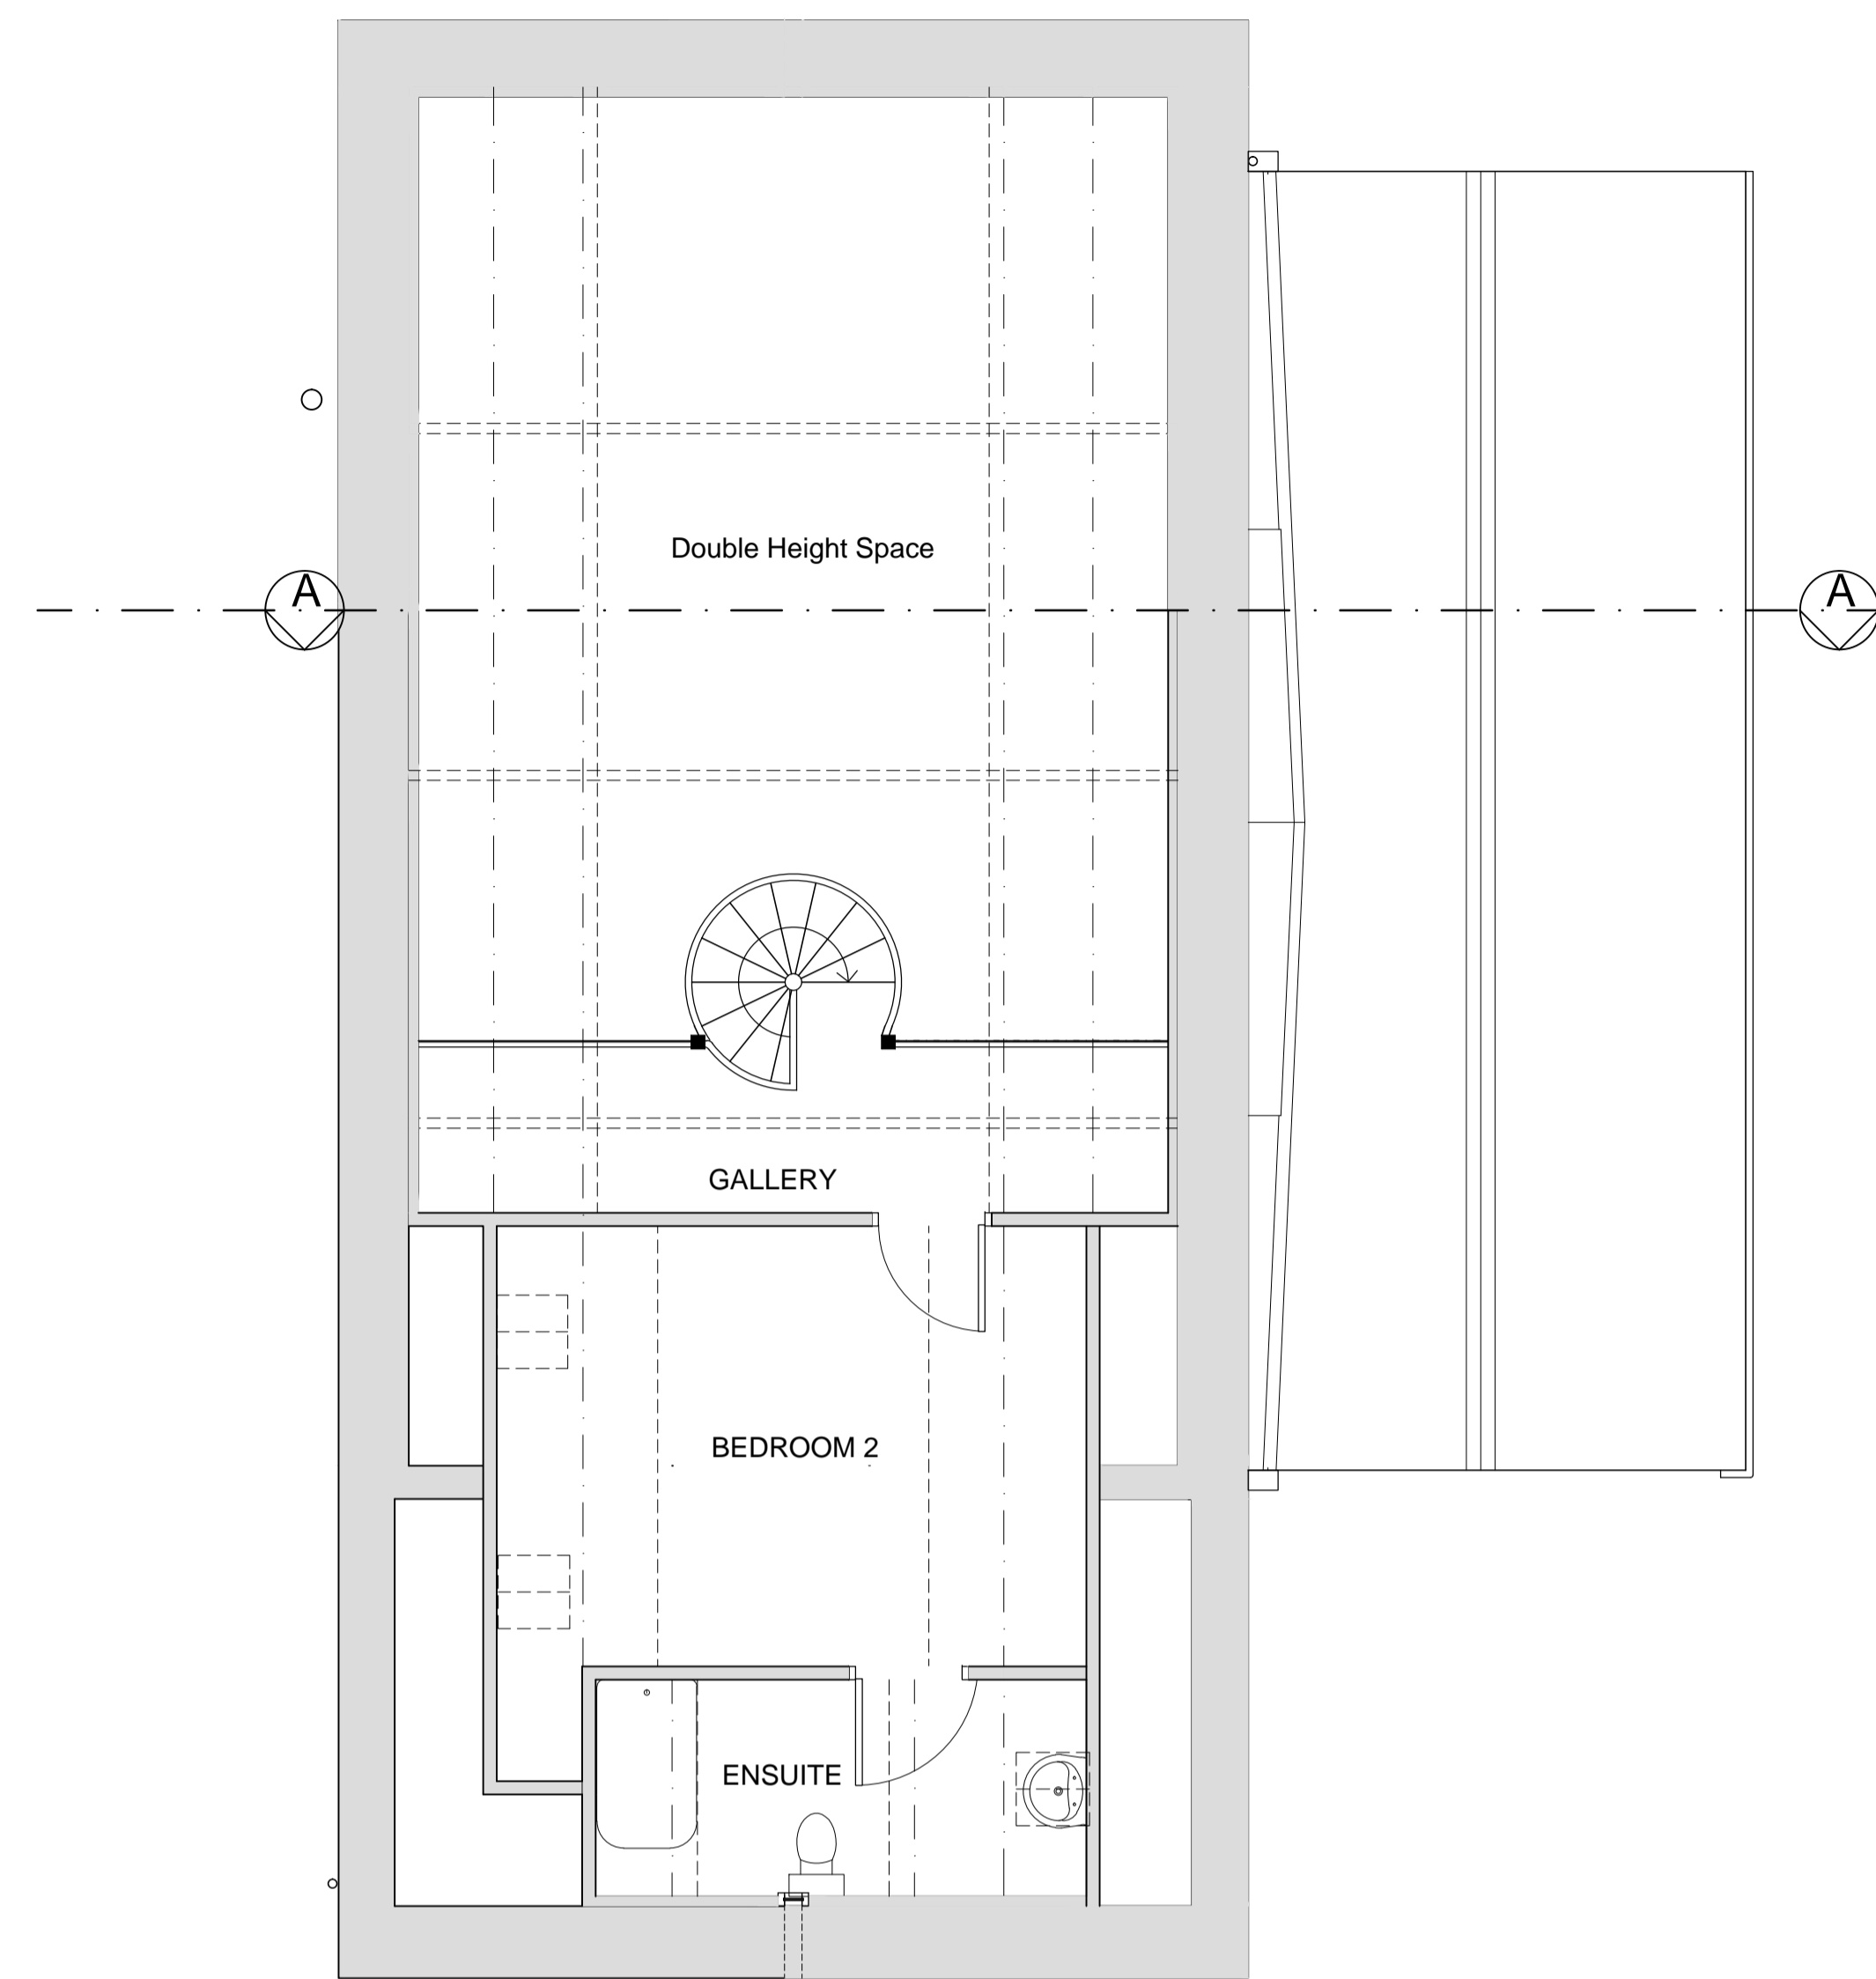

EXISTING FIRST FLOOR PLAN 1:50

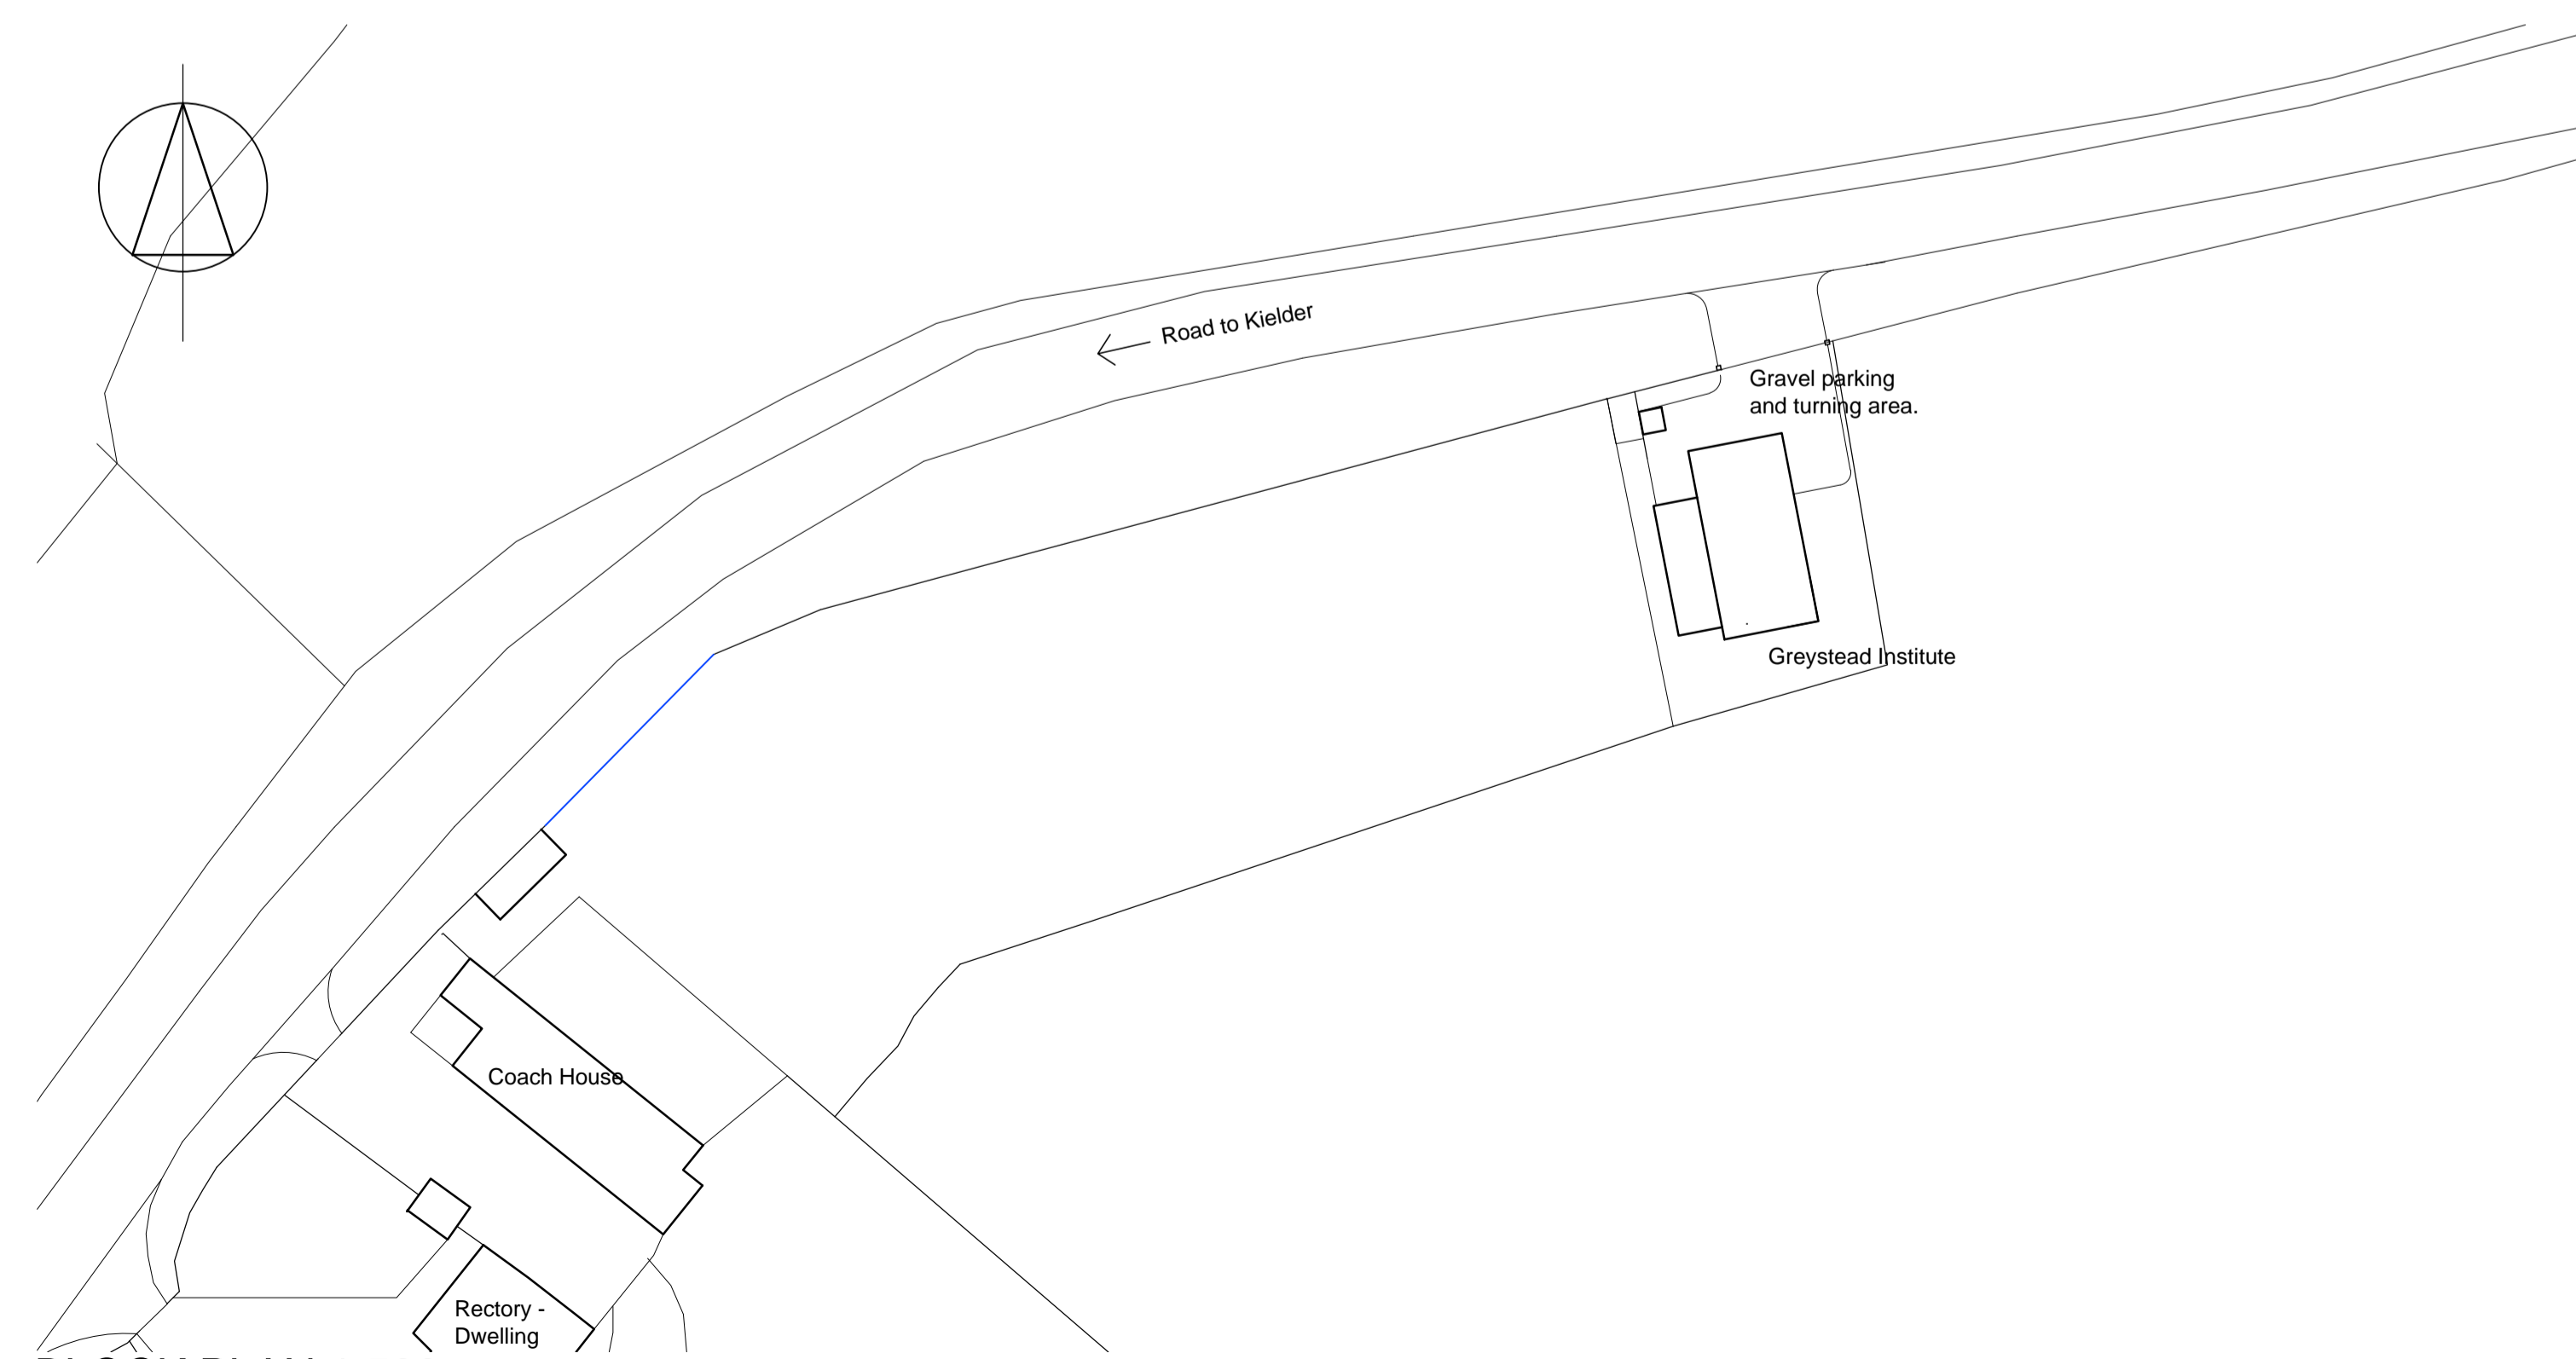

BLOCK PLAN 1:500