




WEST ELEVATION

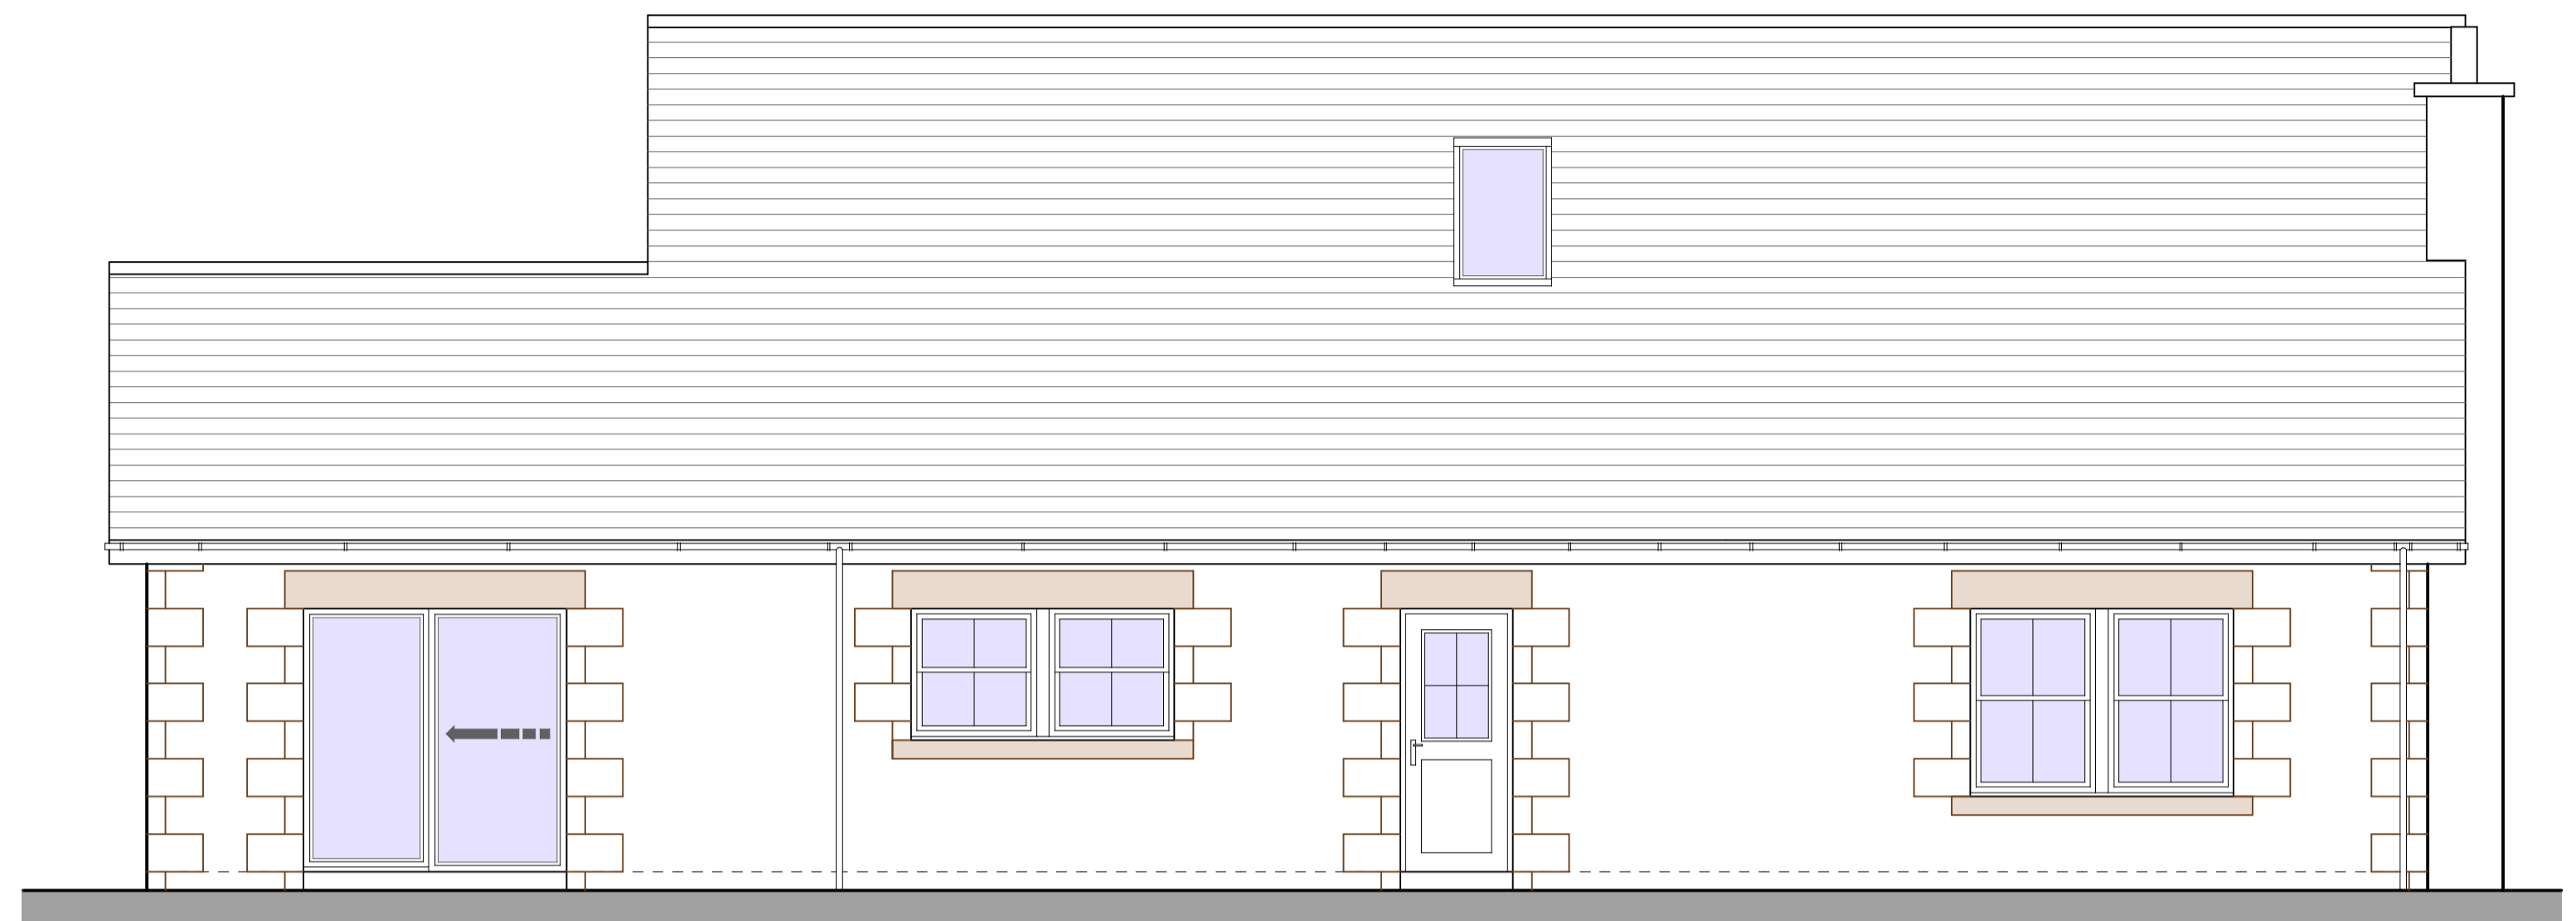

SOUTH ELEVATION

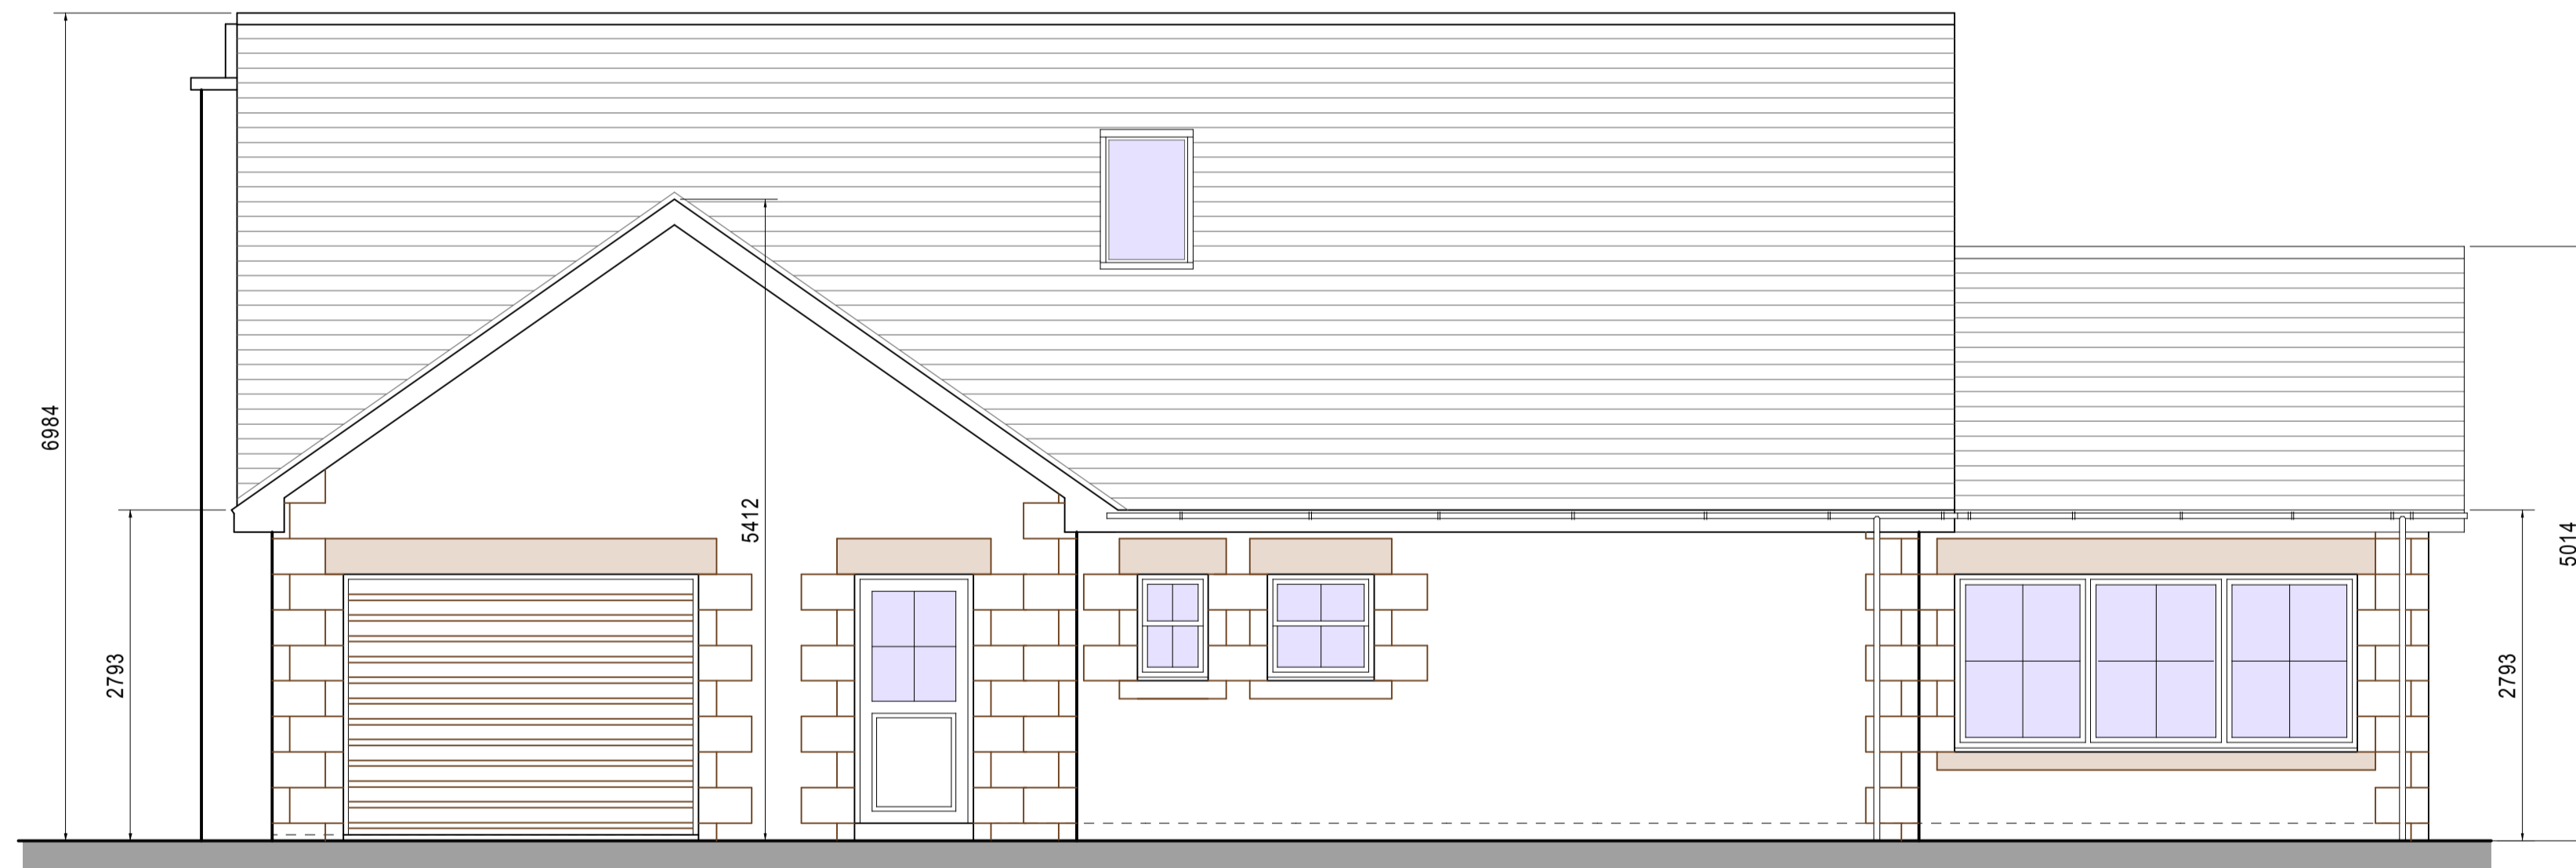

NORTH ELEVATION

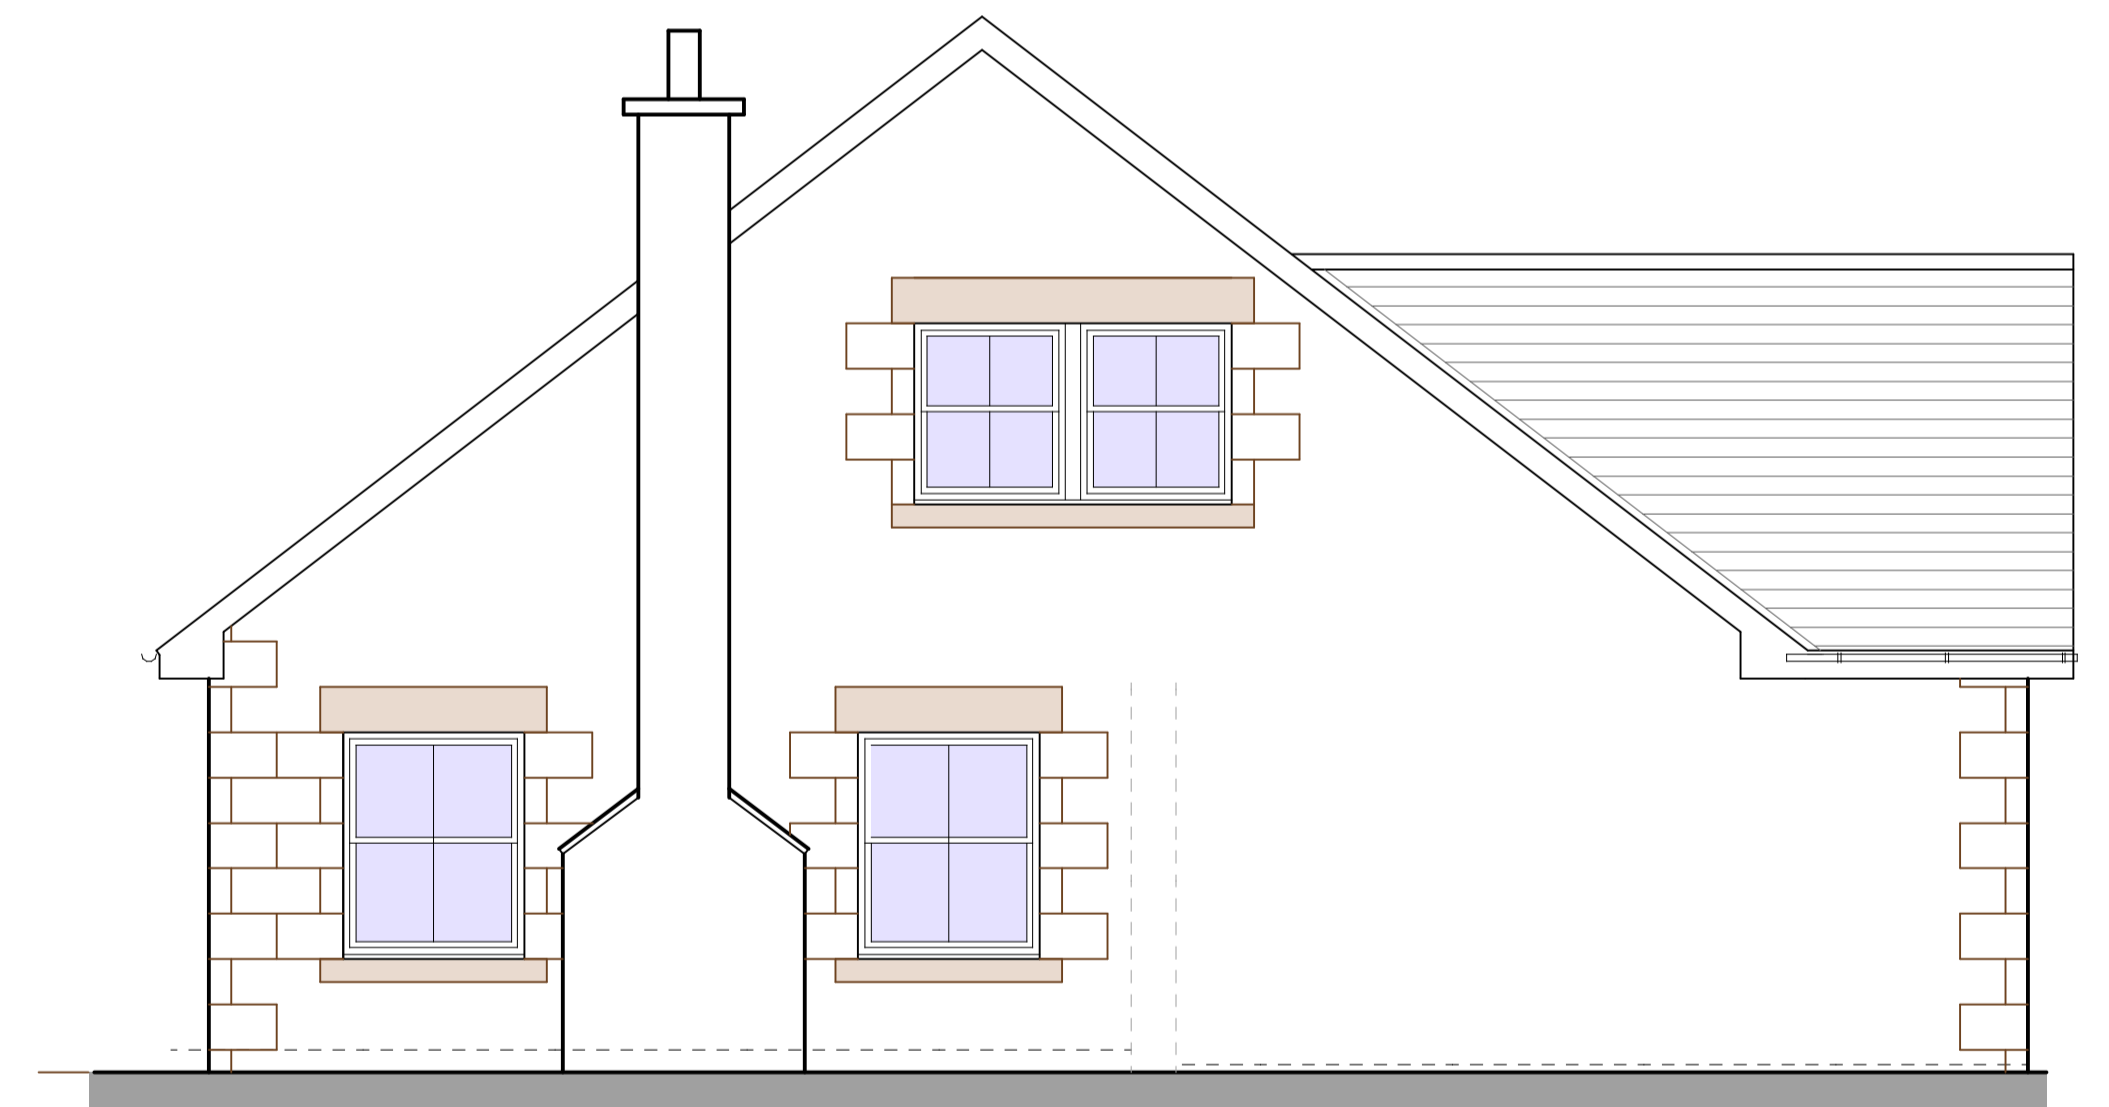

EAST ELEVATION

**MATERIALS**

WALLS - NATURAL RANDOM STONE WITH STONE SILLS HEADS AND QUOINS

ROOF - NATURAL BLUE SLATE WITH ANGLED RIDGE

WINDOWS AND DOORS - WHITE FINISHED UPVC

RAINWATER GOOD - BLACK FINISHED PVC GUTTERS AND DOWNPIPES

GARAGE DOOR - WHITE FINISHED SECTIONAL UP AND OVER

**Michael Rathbone** ACABE  
**Architectural & Surveying**  
5 Church Hill, Chilton  
 Alnwick, NE66 5PY  
 07796 071743  
 01668 215227  
 michael.rathbone05@gmail.com

Building **PROPOSED NEW DWELLING  
 LAND SOUTH OF GALLOWLAW  
 ALWINTON, MORPETH  
 NORTHUMBERLAND, NE65 7BQ**  
 Dwg Title **PROPOSED ELEVATIONS PLOT 1**

Scale	1:50 @ A1 1:100 @ A3	Copyright	© 2020
Arch	<input checked="" type="checkbox"/> Mech <input type="checkbox"/> Elect <input type="checkbox"/>	Issue	<b>1</b>
Initial Creation Date	JULY 2020	Revision	<b>0</b>
Sheet	<b>12</b>	Dwg. No.	<b>55/20</b>