




EAST ELEVATION



NORTH ELEVATION - HOUSE



NORTH ELEVATION - HOUSE & GARAGE

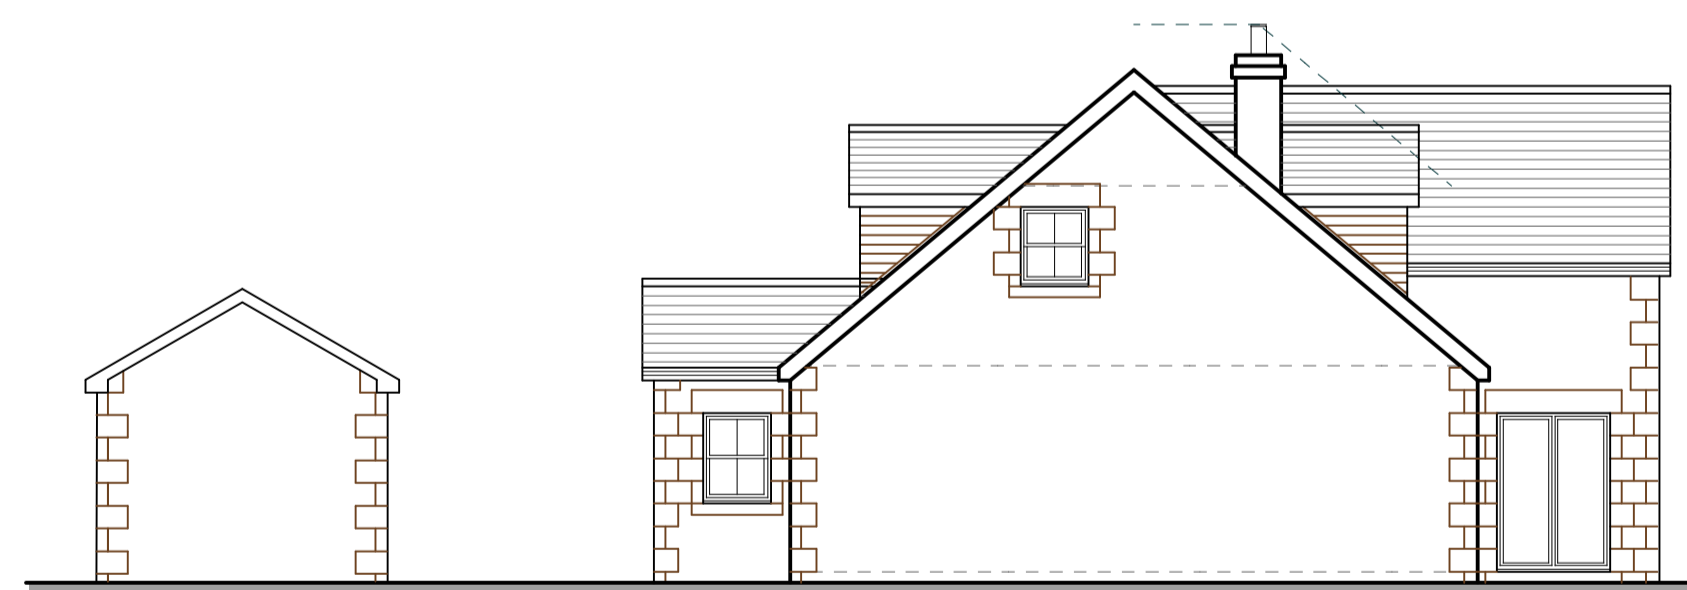

WEST ELEVATION



SOUTH ELEVATION

MATERIALS :-

WALLS - NATURAL RANDOM STONEMWORK WITH NATURAL STONE QUOINS, LINTELS AND SILLS

ROOF - ROOF COVERING TO BE BLUE NATURAL SLATE WITH ANGLED RIDGE TILES TO MATCH.

WINDOWS - WHITE FINISHED uPVC WITH DOUBLE GLAZED UNITS

DORS - WHITE FINISHED uPVC WITH DOUBLE GLAZED UNITS. LOW LEVEL THRESH TO MAIN ENTRANCE DOOR

RAINWATER GOODS - BLACK FINISHED PVC GUTTERS AND DOWNPIPES

Michael Rathbone ACABE
Architectural & Surveying
5 Church Hill, Chilton
 Alnwick, NE66 5PY
 07796 071743
 01668 215227
 michael.rathbone05@gmail.com

Building **PROPOSED NEW DWELLING
 LAND SOUTH OF GALLOWLAW
 ALWINTON, MORPETH
 NORTHUMBERLAND, NE65 7BQ**
 Dwg Title **PROPOSED ELEVATIONS PLOT 2**

Scale	1:100 @ A1 1:200 @ A3	Copyright	© 2020
Arch	<input checked="" type="checkbox"/> Mech <input checked="" type="checkbox"/> Elect <input checked="" type="checkbox"/>	Issue	1
Initial Creation Date	JULY 2020	Revision	0
Sheet	9	Dwg. No.	55/20