




WEST ELEVATION

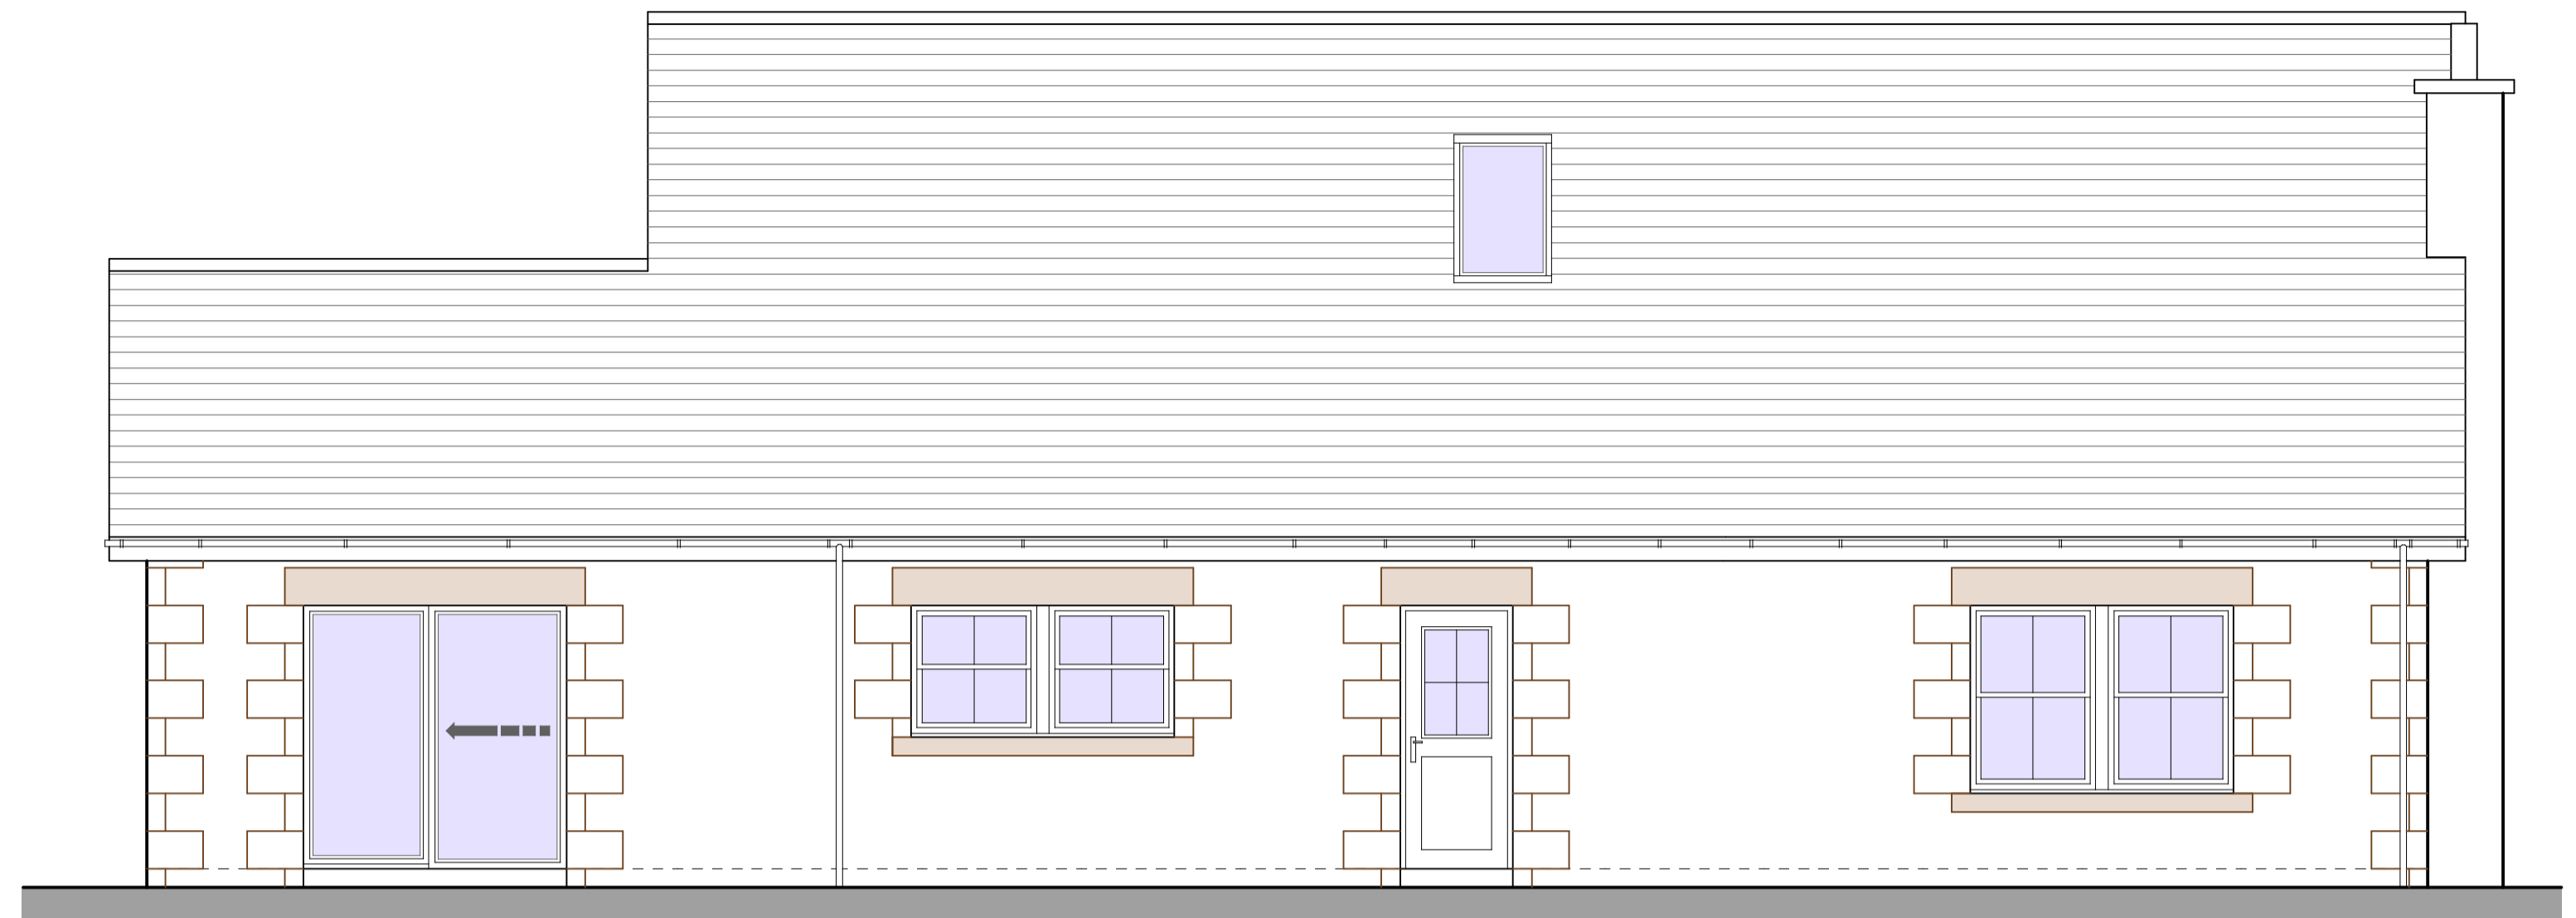

SOUTH ELEVATION

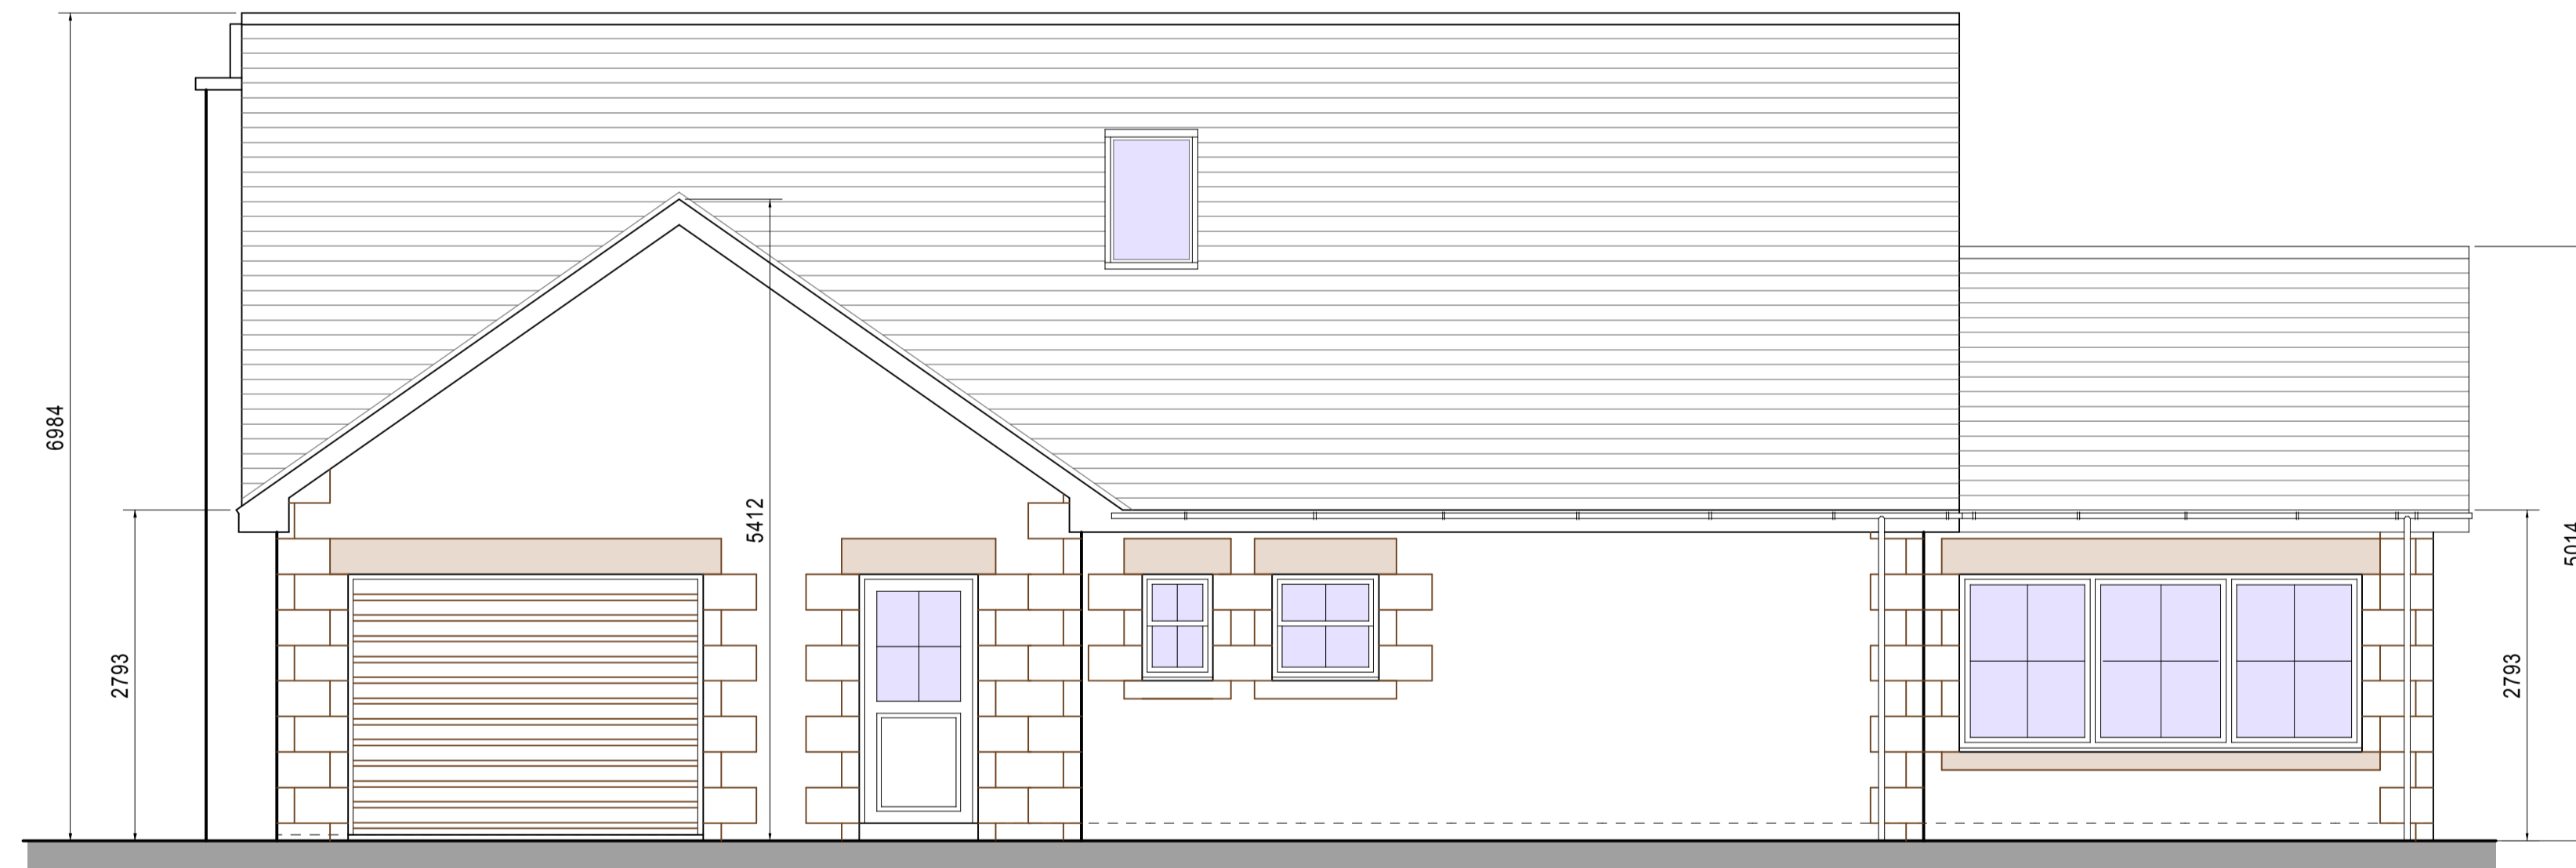

NORTH ELEVATION

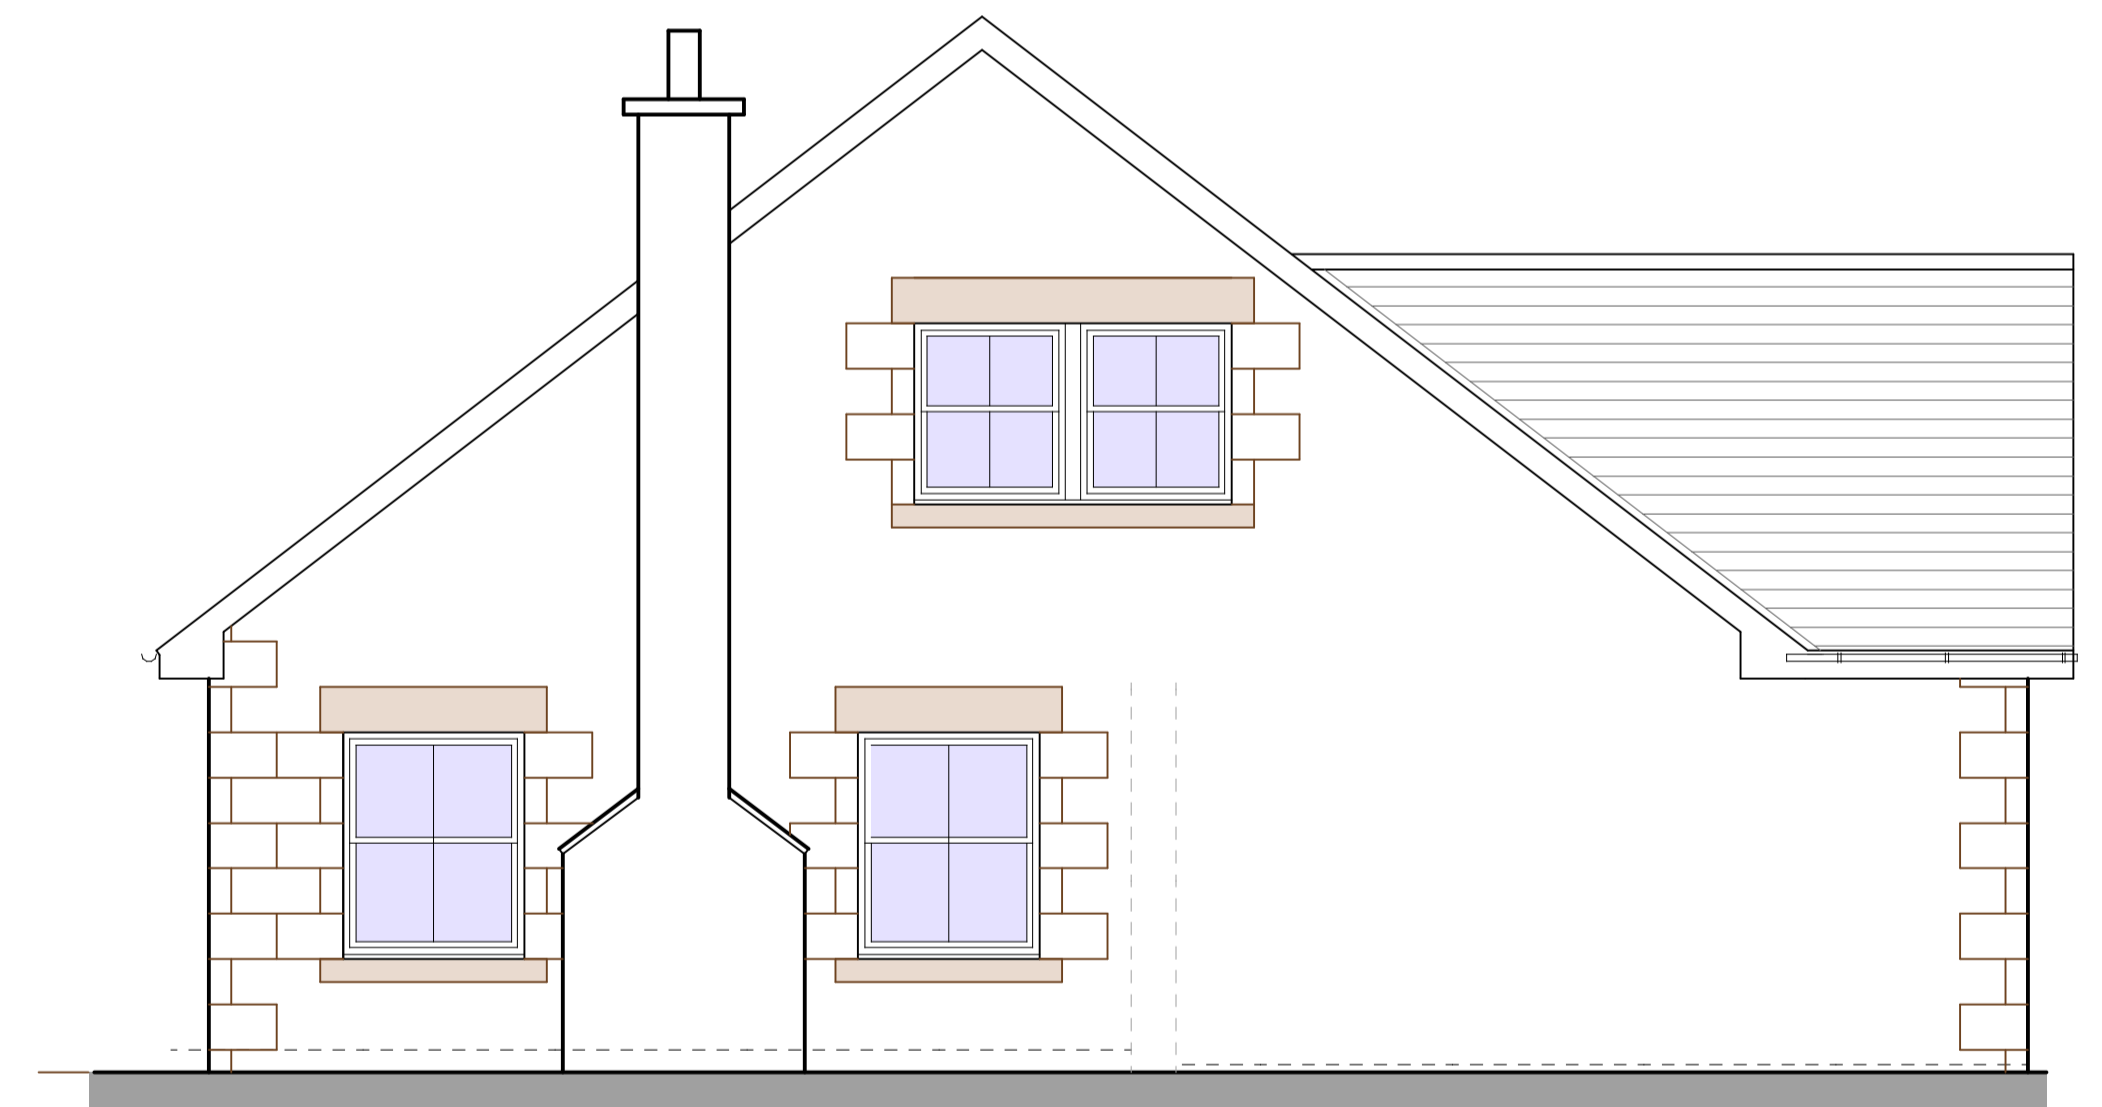

EAST ELEVATION

**MATERIALS**

WALLS - NATURAL RANDOM STONE WITH STONE SILLS HEADS AND QUOINS

ROOF - NATURAL BLUE SLATE WITH ANGLED RIDGE

WINDOWS AND DOORS - WHITE FINISHED UPVC


RAINWATER GOOD - BLACK FINISHED PVC GUTTERS AND DOWNPIPES

GARAGE DOOR - WHITE FINISHED SECTIONAL UP AND OVER


**Michael Rathbone** ACABE  
**Architectural & Surveying**  
5 Church Hill, Chilton  
 Alnwick, NE66 5PY  
 07796 071743  
 01668 215227  
 michael.rathbone05@gmail.com

Building PROPOSED NEW DWELLING  
 LAND SOUTH OF GALLOWLAW  
 ALWINTON, MORPETH  
 NORTHUMBERLAND, NE65 7BQ  
 Dwg Title PROPOSED ELEVATIONS PLOT 1


Scale	1:50 @ A1 1:100 @ A3	Copyright	© 2020
Arch	<input checked="" type="checkbox"/> Mech <input type="checkbox"/> Elect <input type="checkbox"/>	Issue	1
Initial Creation Date	JULY 2020	Revision	0
Sheet	12	Dwg. No.	55/20

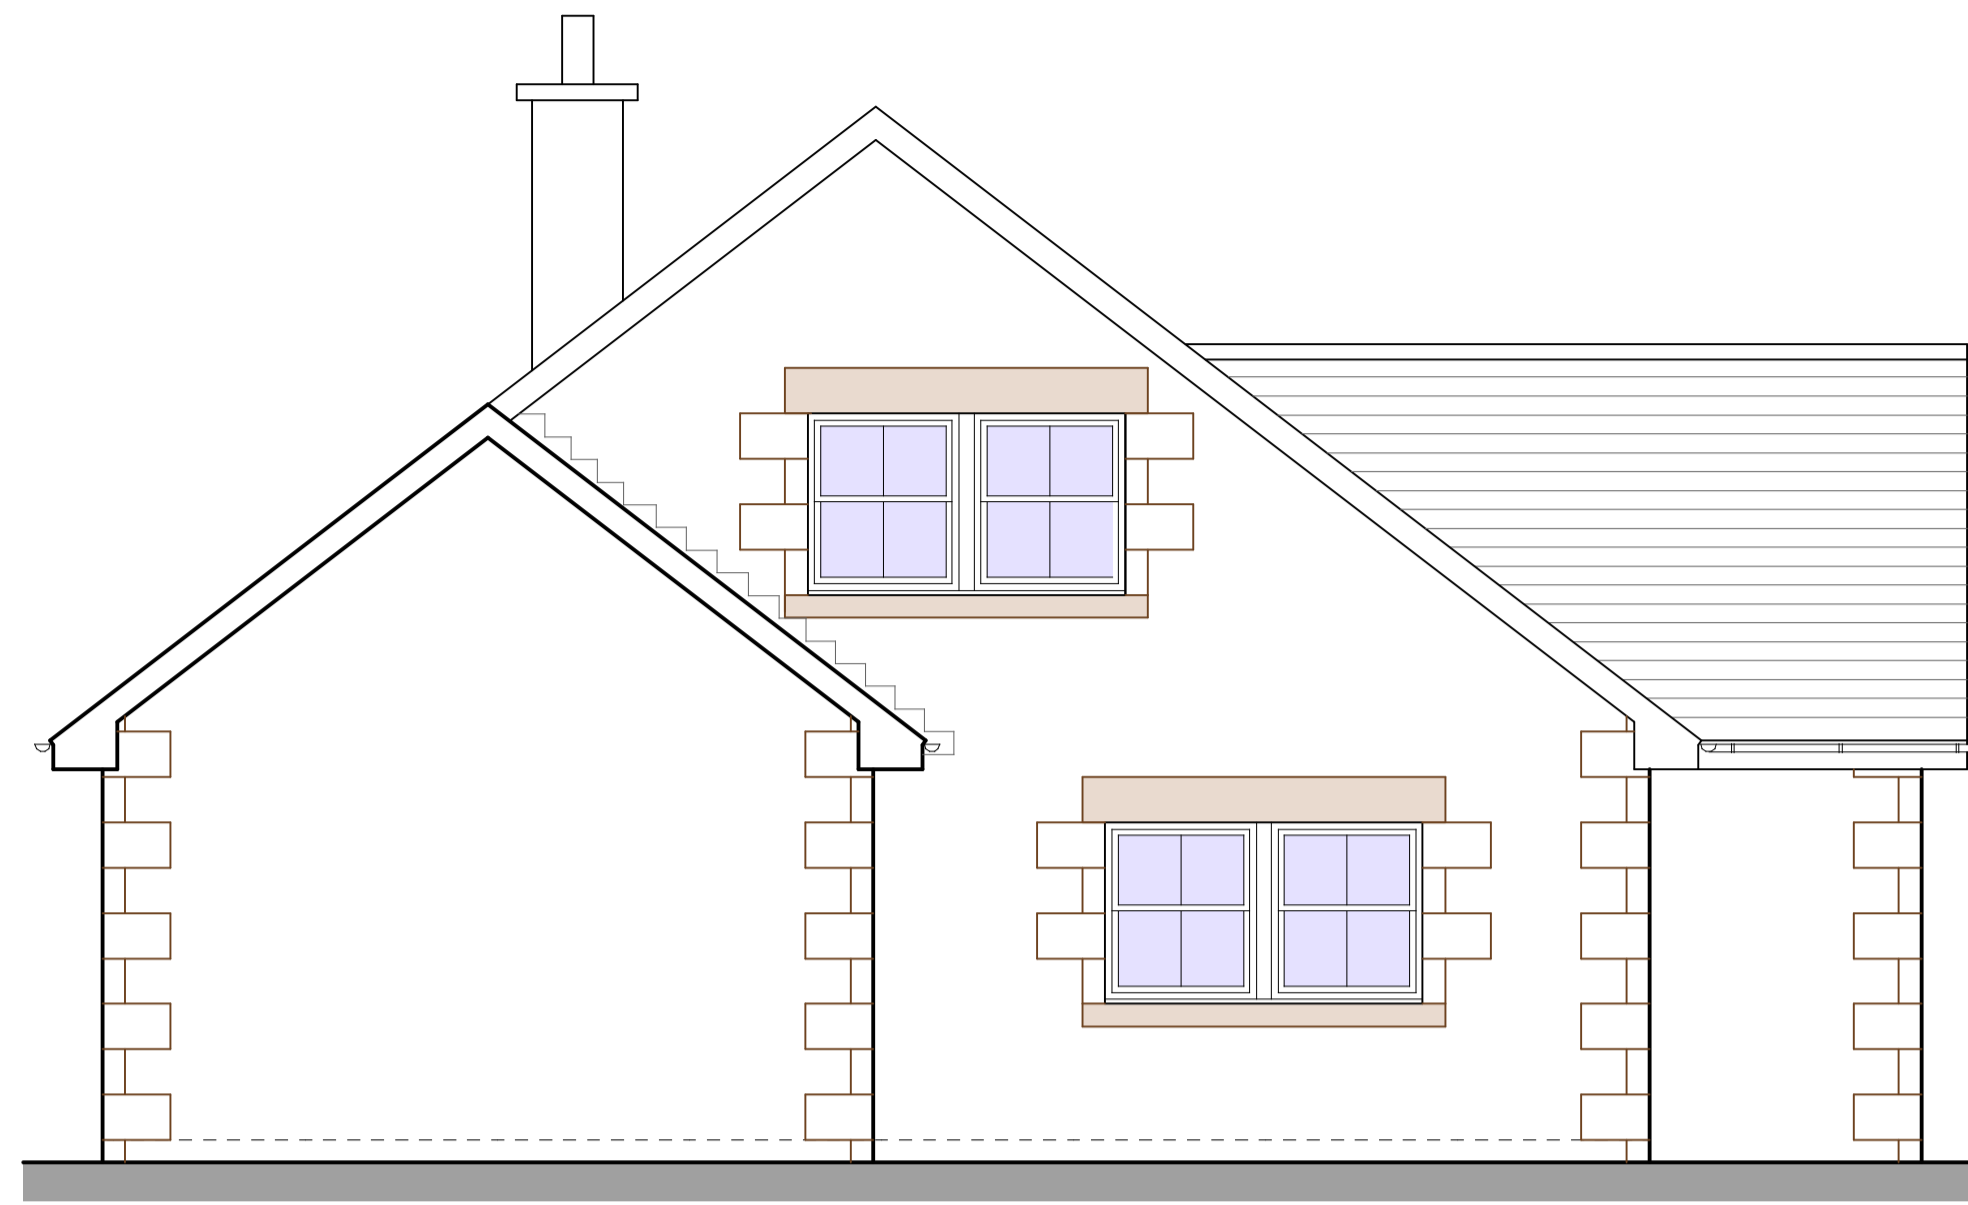


EAST ELEVATION

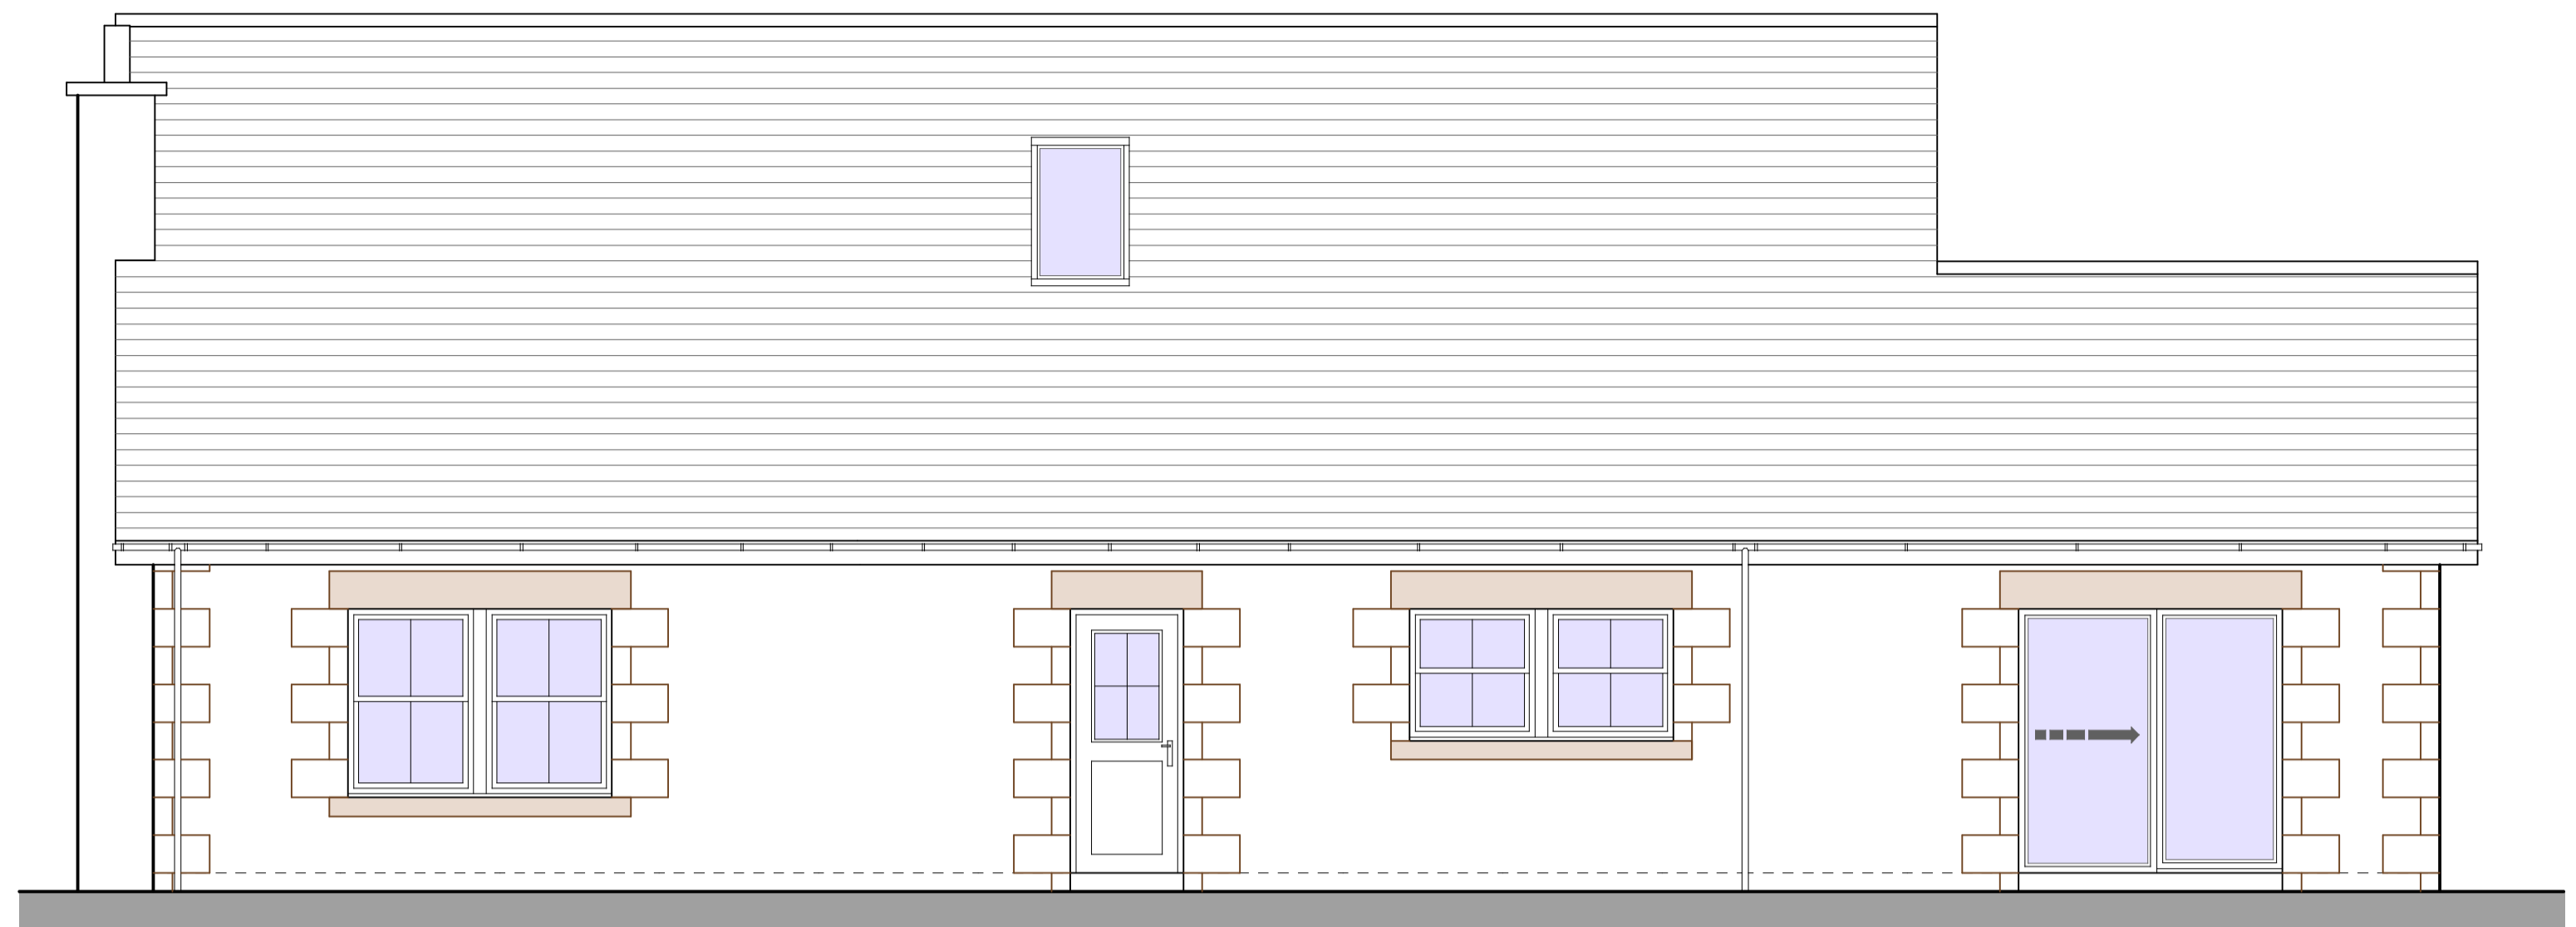

SOUTH ELEVATION

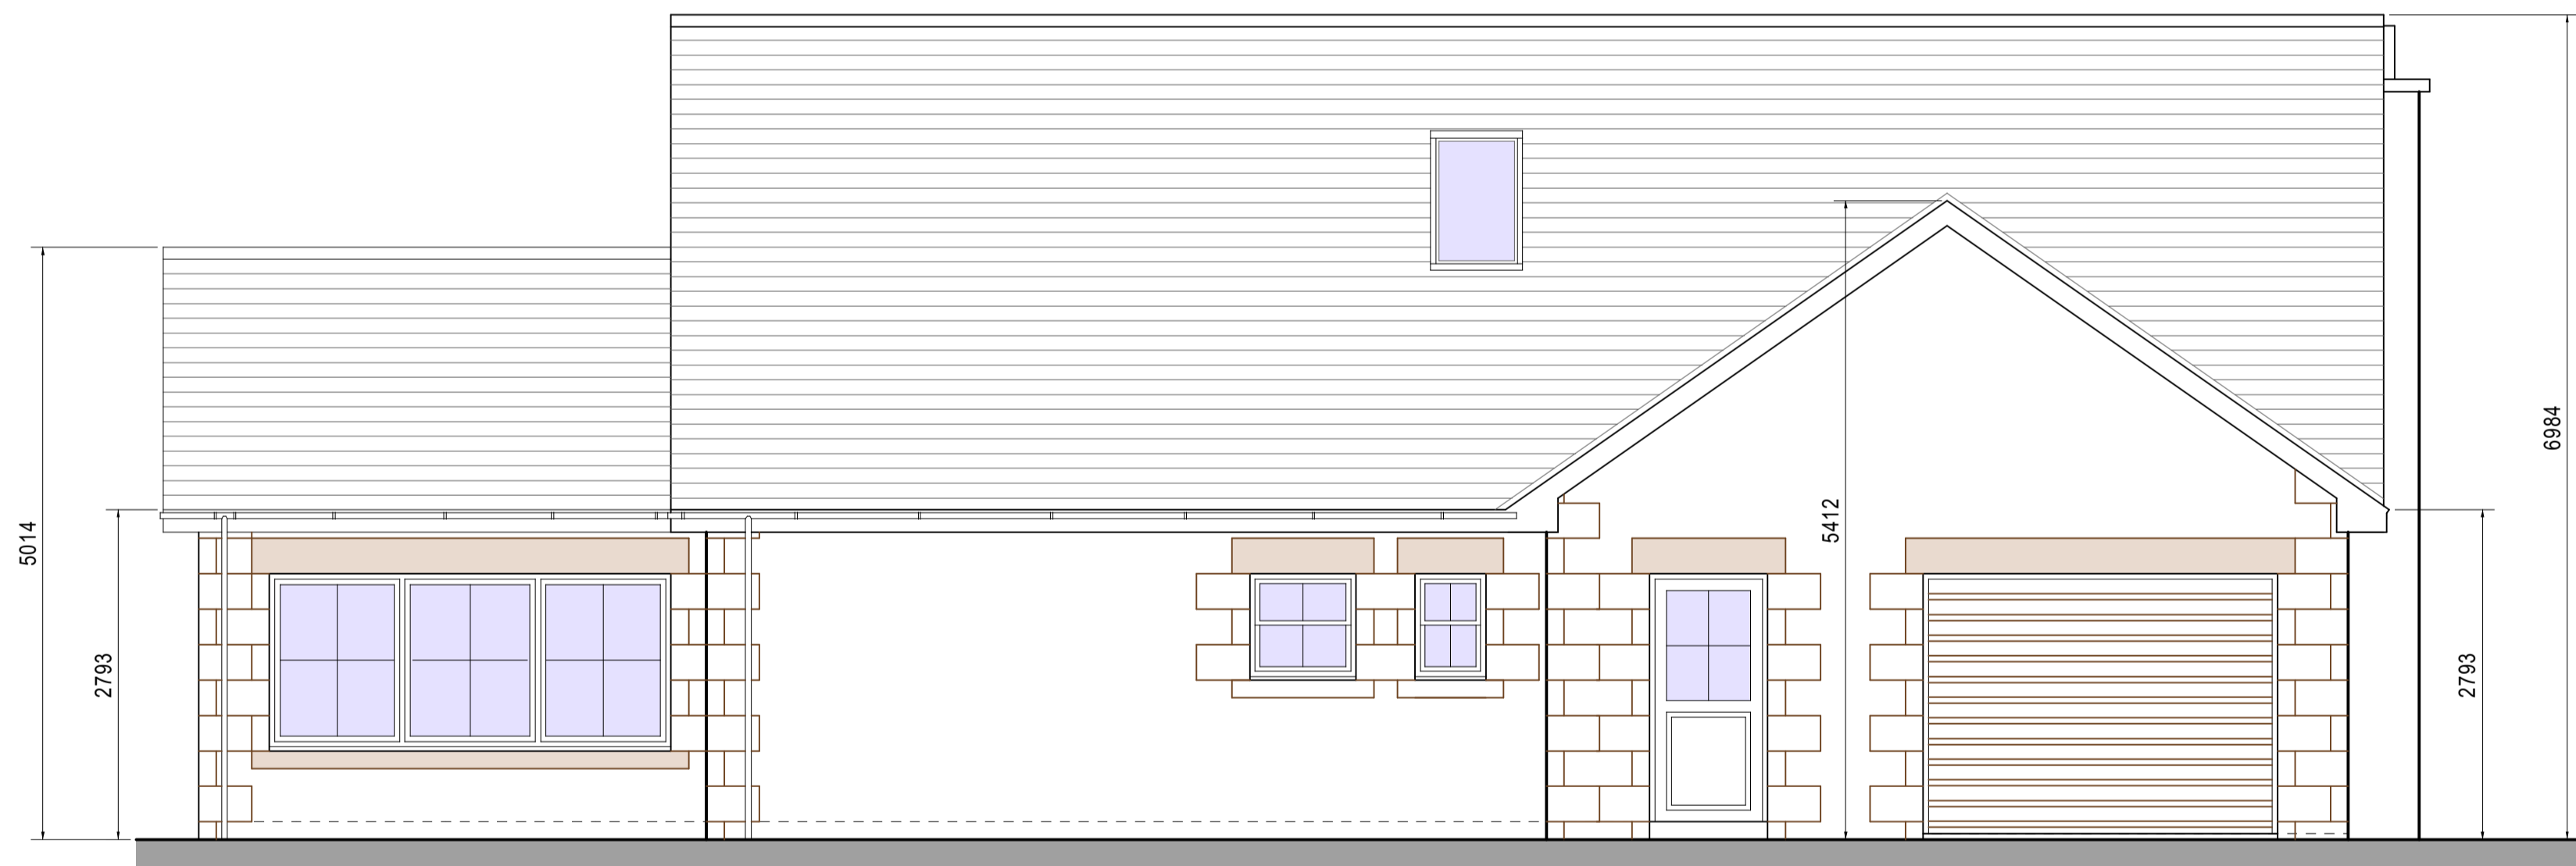

NORTH ELEVATION

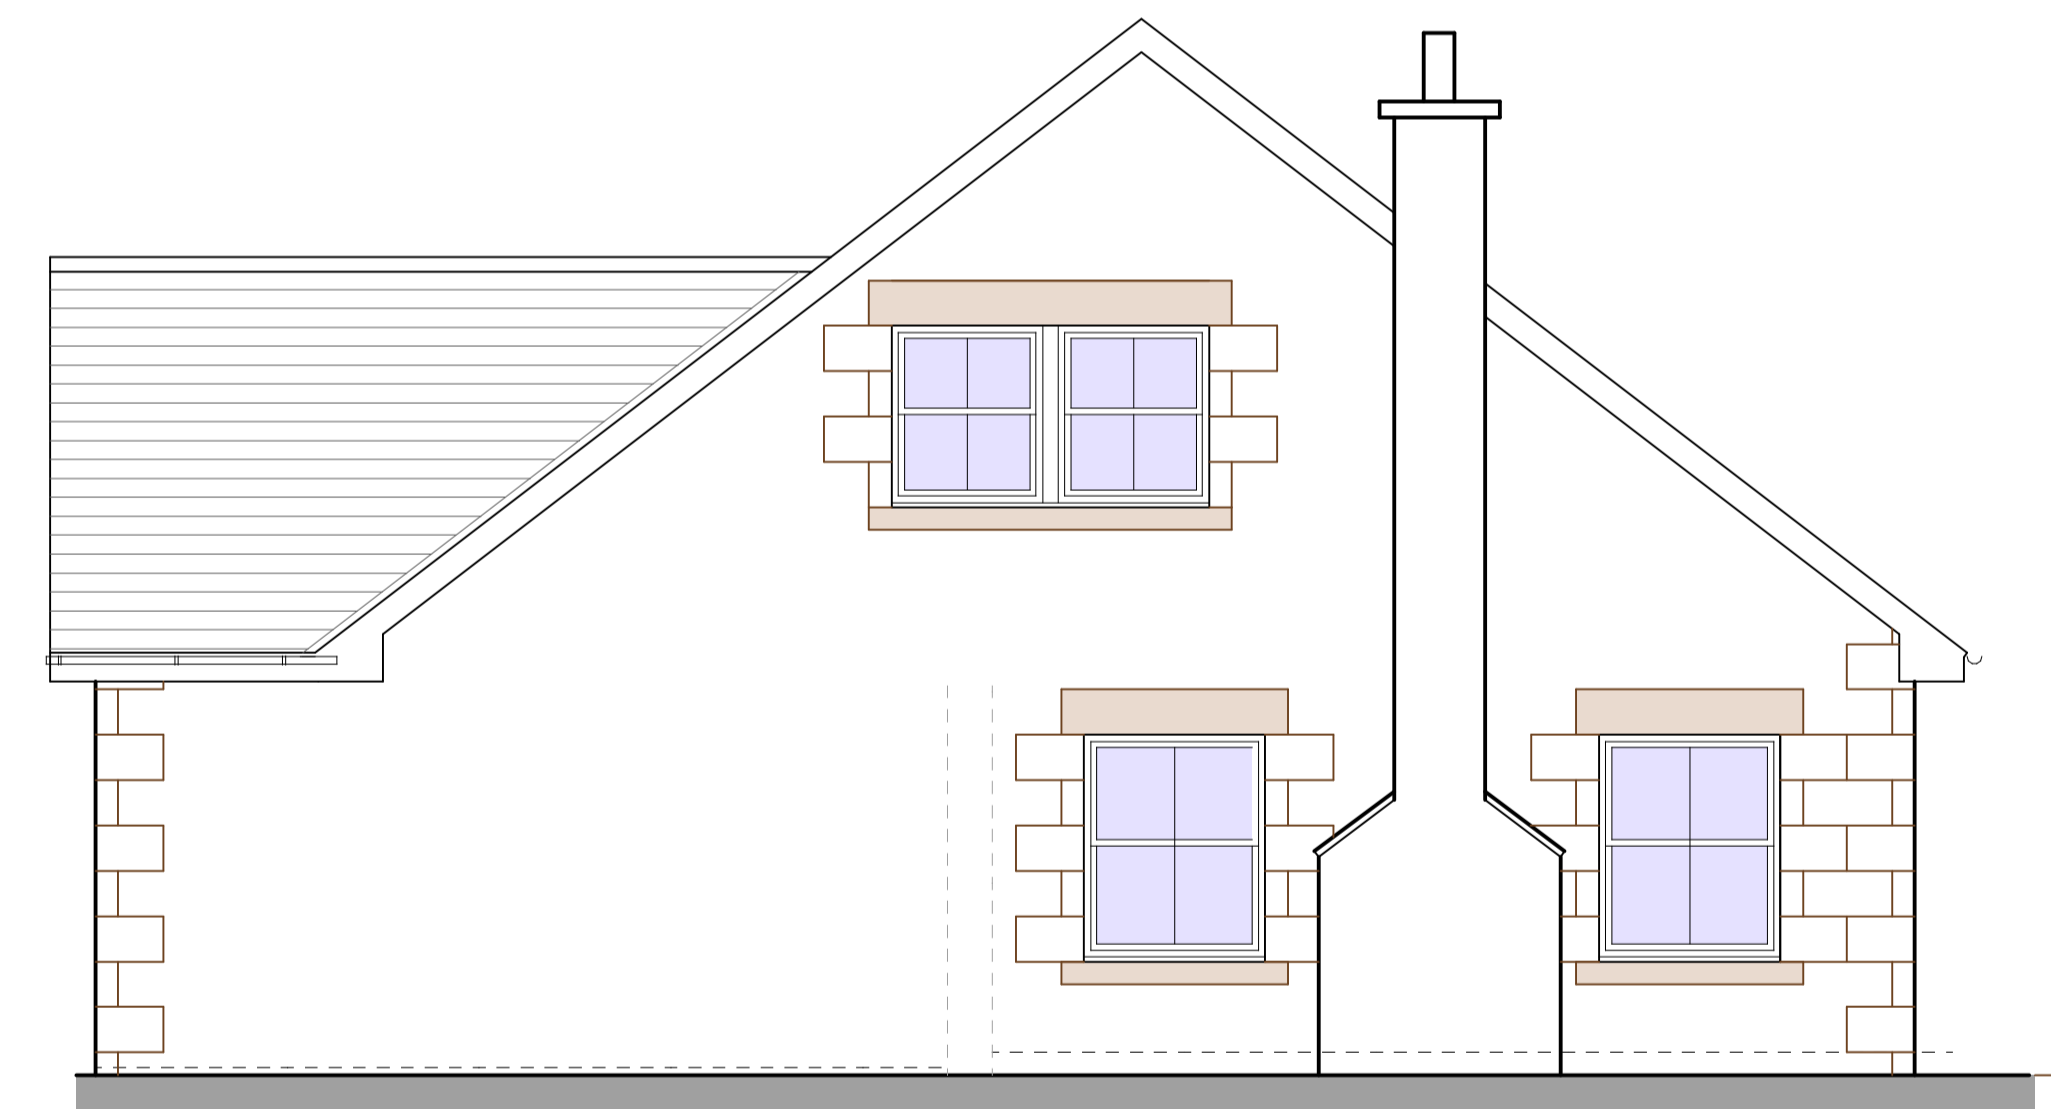

WEST ELEVATION

**MATERIALS**

WALLS - NATURAL RANDOM STONE WITH STONE SILLS HEADS AND QUOINS

ROOF - NATURAL BLUE SLATE WITH ANGLED RIDGE

WINDOWS AND DOORS - WHITE FINISHED UPVC

RAINWATER GOOD - BLACK FINISHED PVC GUTTERS AND DOWNPIPES

GARAGE DOOR - WHITE FINISHED SECTIONAL UP AND OVER

**Michael Rathbone** ACABE  
**Architectural & Surveying**

5 Church Hill, Chilton  
Alnwick, NE66 5PY  
07796 071743  
01668 215227  
michael.rathbone05@gmail.com

Building PROPOSED NEW DWELLING  
LAND SOUTH OF GALLOWLAW  
ALWINTON, MORPETH  
NORTHUMBERLAND, NE65 7BQ

Dwg Title PROPOSED ELEVATIONS PLOT 3

Scale 1: 50 @ A1 1:100 @ A3 Copyright © 2020

Arch  Mech  Elect

Initial Creation Date JULY 2020

Issue 1

Revision 0

Sheet 7

Dwg. No. 55/20