



EAST ELEVATION

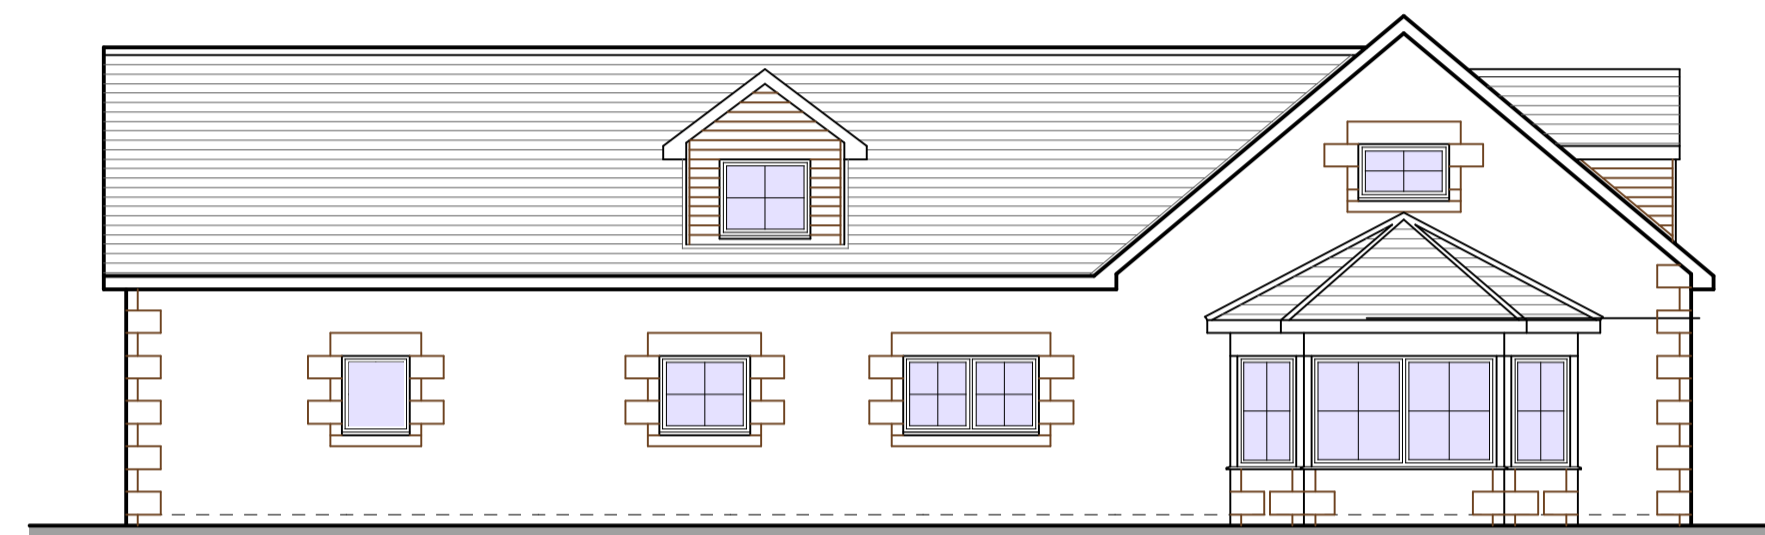

WEST ELEVATION

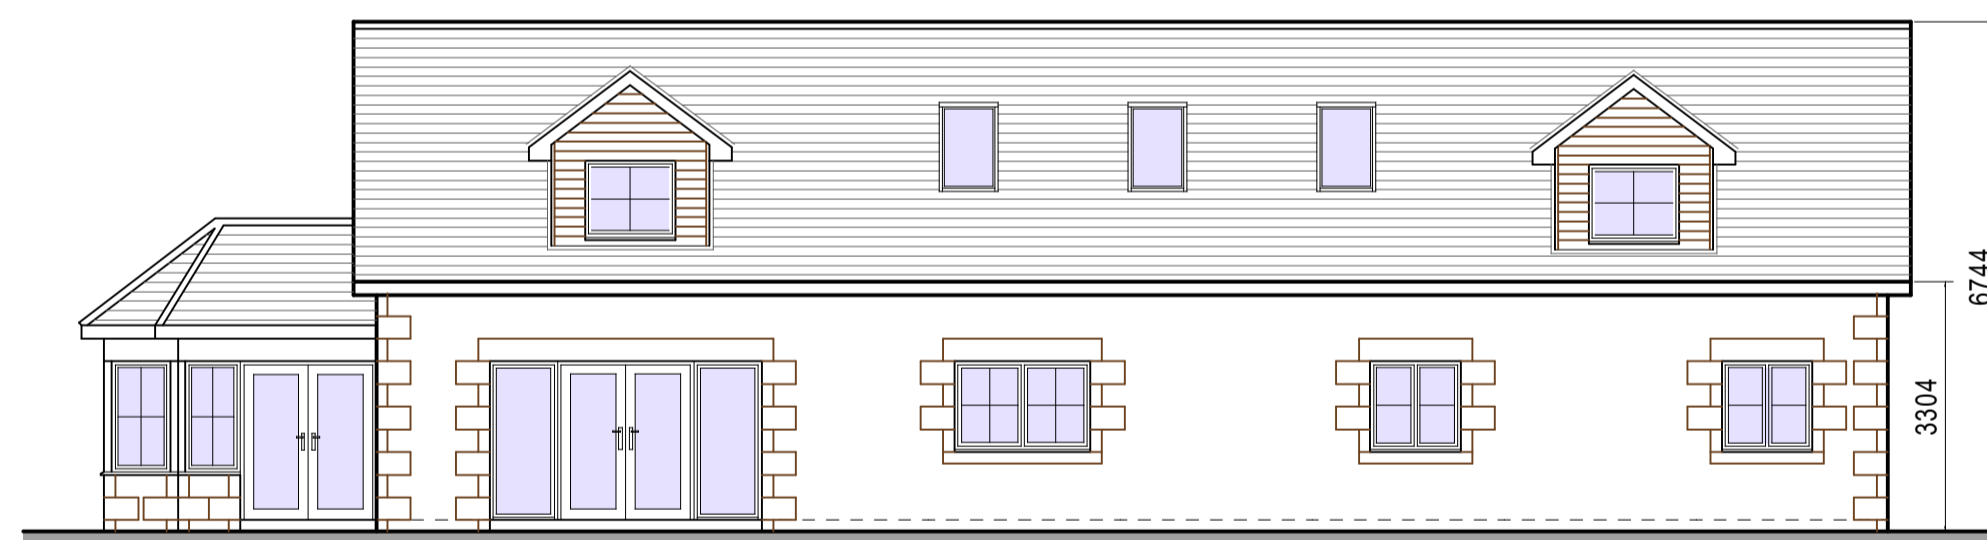

SOUTH ELEVATION



NORTH ELEVATION

MATERIALS

WALLS - NATURAL RANDOM STONE WITH NATURAL
STONE QUOINS LINTELS AND SILLS

ROOF - NATURAL BLUE SLATE

WINDOWS AND DOORS - WHITE FINISHED PVC

RAINWATER GOODS - BLACK FINISHED PVC GUTTERS
AND DOWNPIPES

Michael Rathbone ACABE
Architectural & Surveying
5 Church Hill, Chetton
Alnwick, NE66 5PY
07796 071743
01668 215227
michael.rathbone05@gmail.com

Building PROPOSED NEW DWELLING
LAND SOUTH OF GALLOWLAW
ALLWINTON, MORPETH
NORTHUMBERLAND, NE65 7BQ
Dwg Title PROPOSED ELEVATIONS PLOT 4

Scale	1:100 @ A1 1:200 @ A3	Copyright	© 2020
Arch	<input type="checkbox"/> Mech <input type="checkbox"/> Elect <input type="checkbox"/>	Issue	1
Initial Creation Date	JULY 2020	Revision	0
Sheet	3	Dwg. No.	55/20