


REFUSE STRATEGY

Each plot will have its own individual refuse stance using free draining block sett bases onto free draining subbase.
 During the day for refuse collection each plot owner will move the relevant bin to the purpose made stance adjacent to the entrance of the site as indicated and transferred back to the plot once emptied.

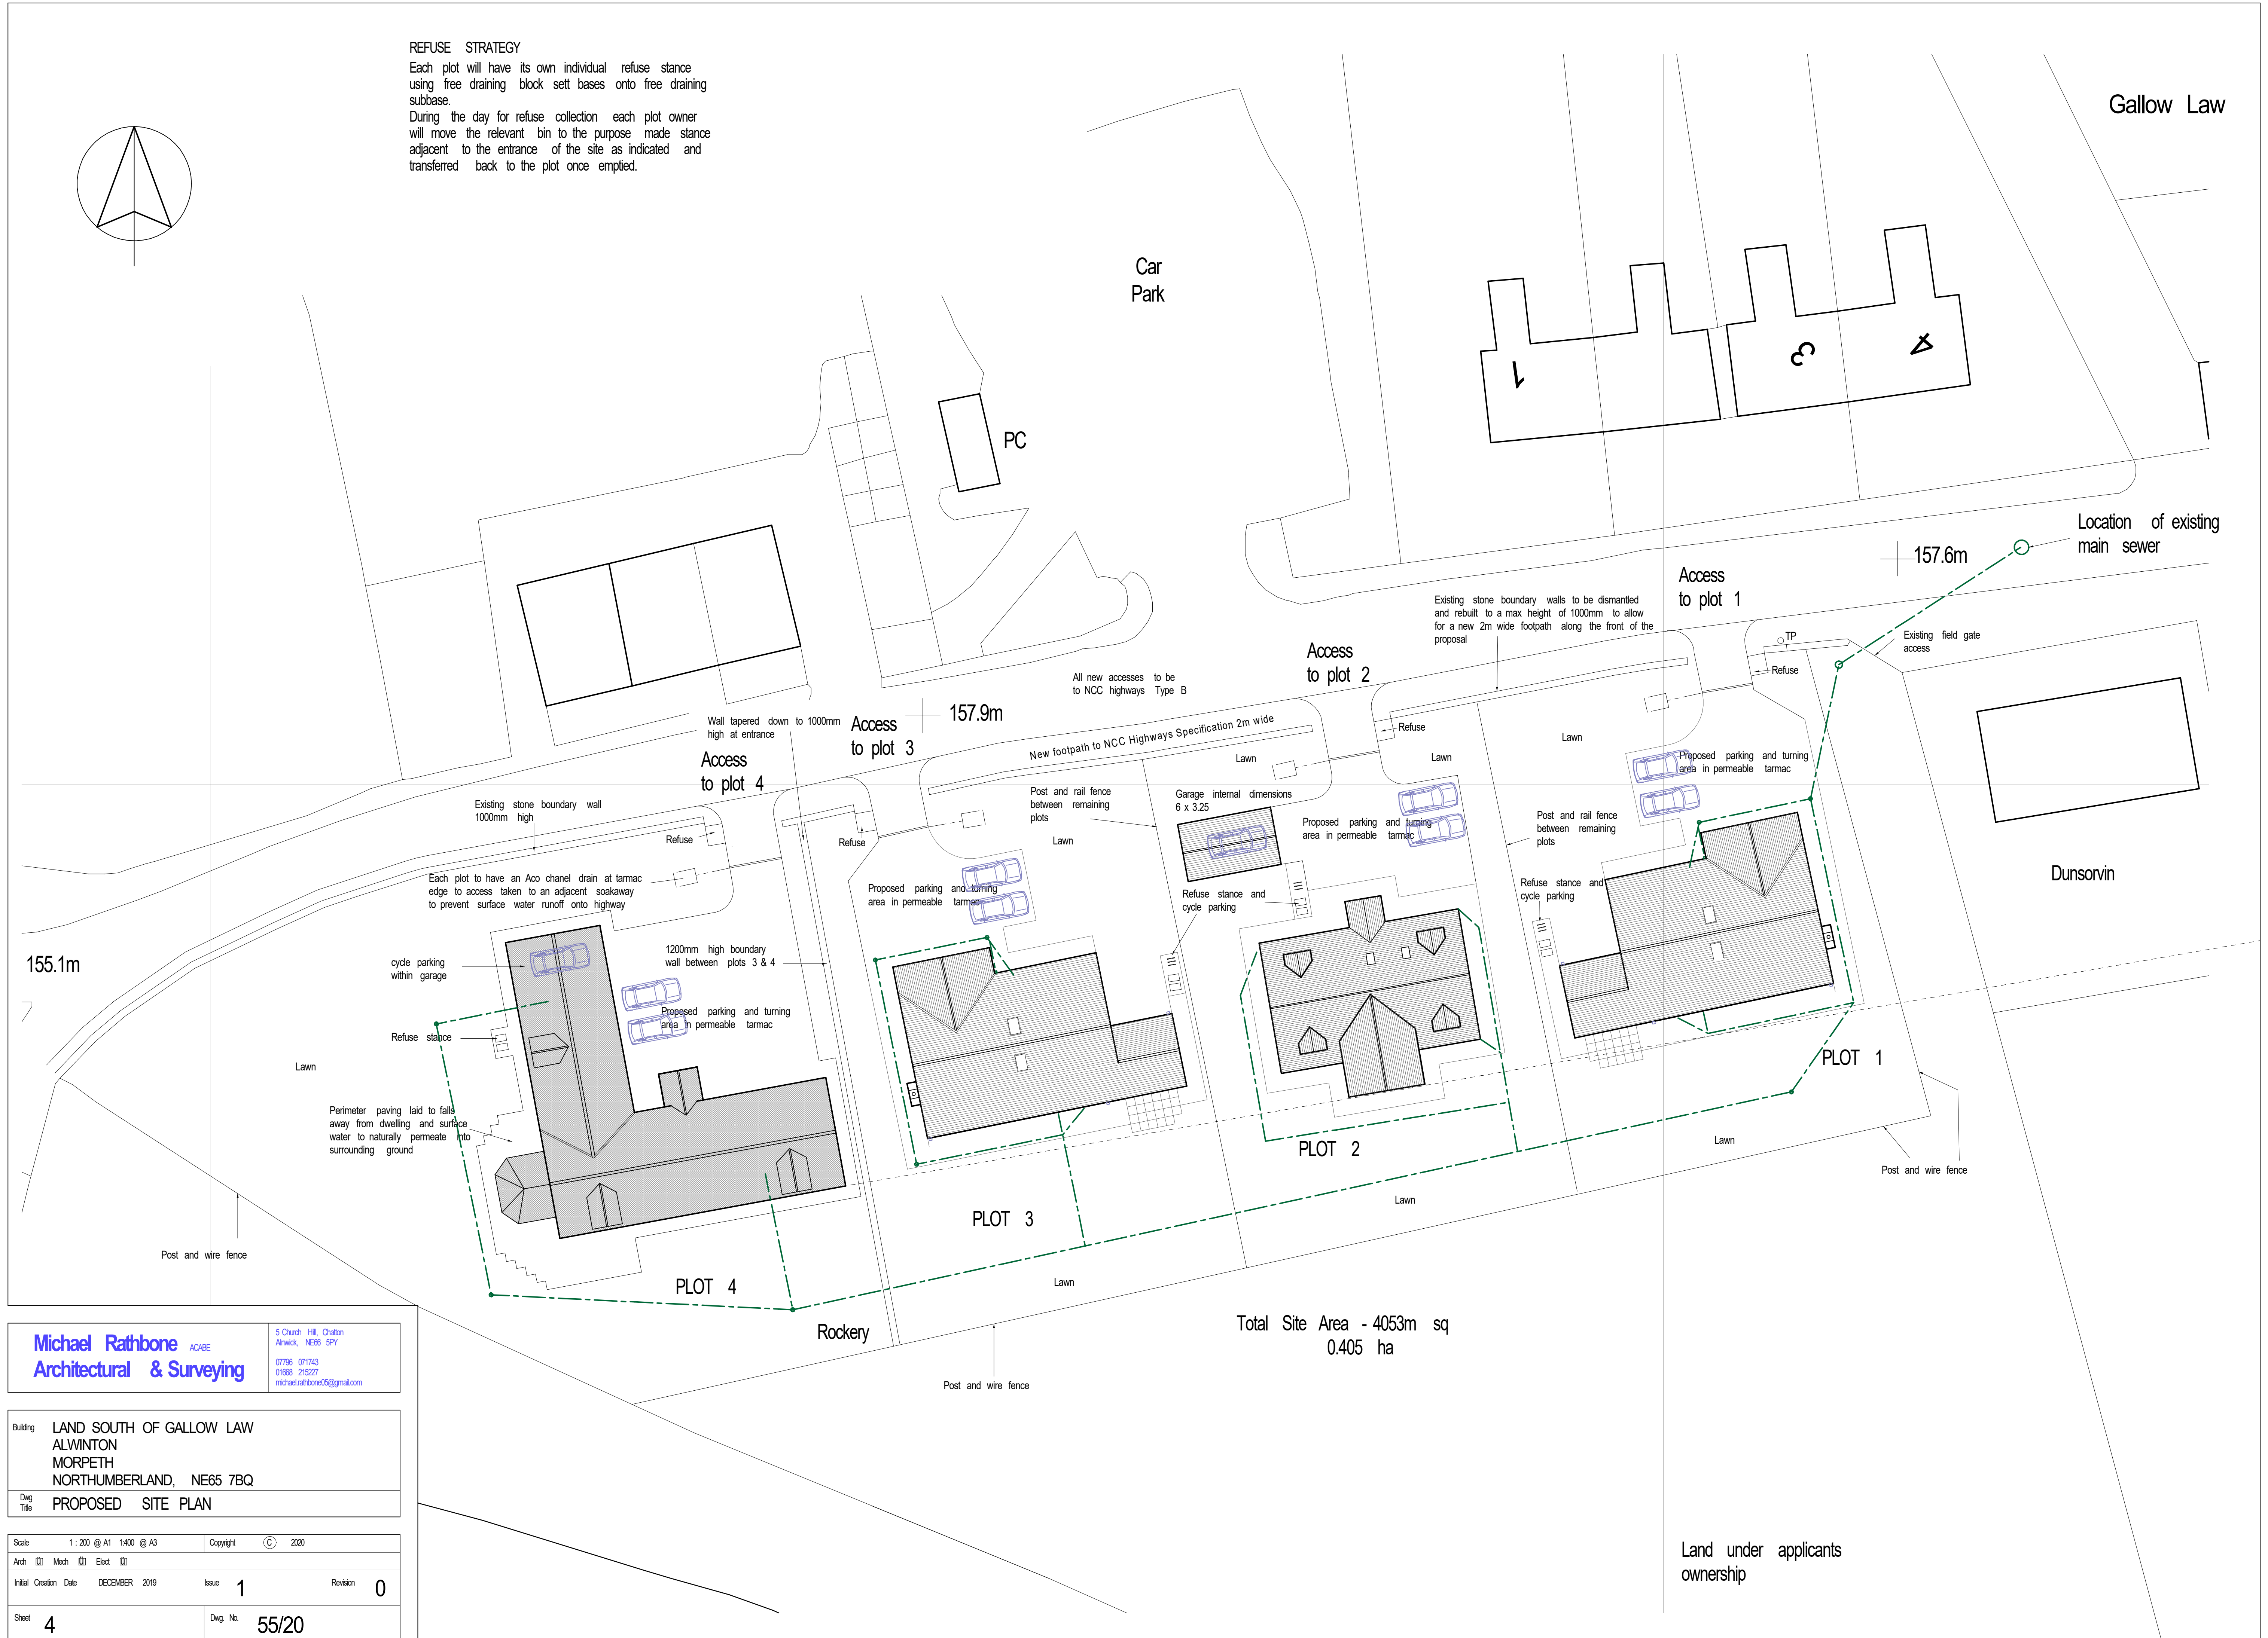

Michael Rathbone ACABE
Architectural & Surveying

5 Church Hill, Chilton
 Alnwick, NE65 5PY
 07796 071743
 01668 215227
 michael.rathbone@bt.com

Building LAND SOUTH OF GALLOW LAW
 ALWINTON
 MORPETH
 NORTHUMBERLAND, NE65 7BQ

Dwg Title PROPOSED SITE PLAN

Scale 1:200 @ A1 1:400 @ A3 Copyright © 2020

Arch Mech Elect

Initial Creation Date DECEMBER 2019 Issue 1 Revision 0

Sheet 4 Dwg No. 55/20

Total Site Area - 4053m sq
 0.405 ha

Land under applicants
 ownership