




WEST ELEVATION

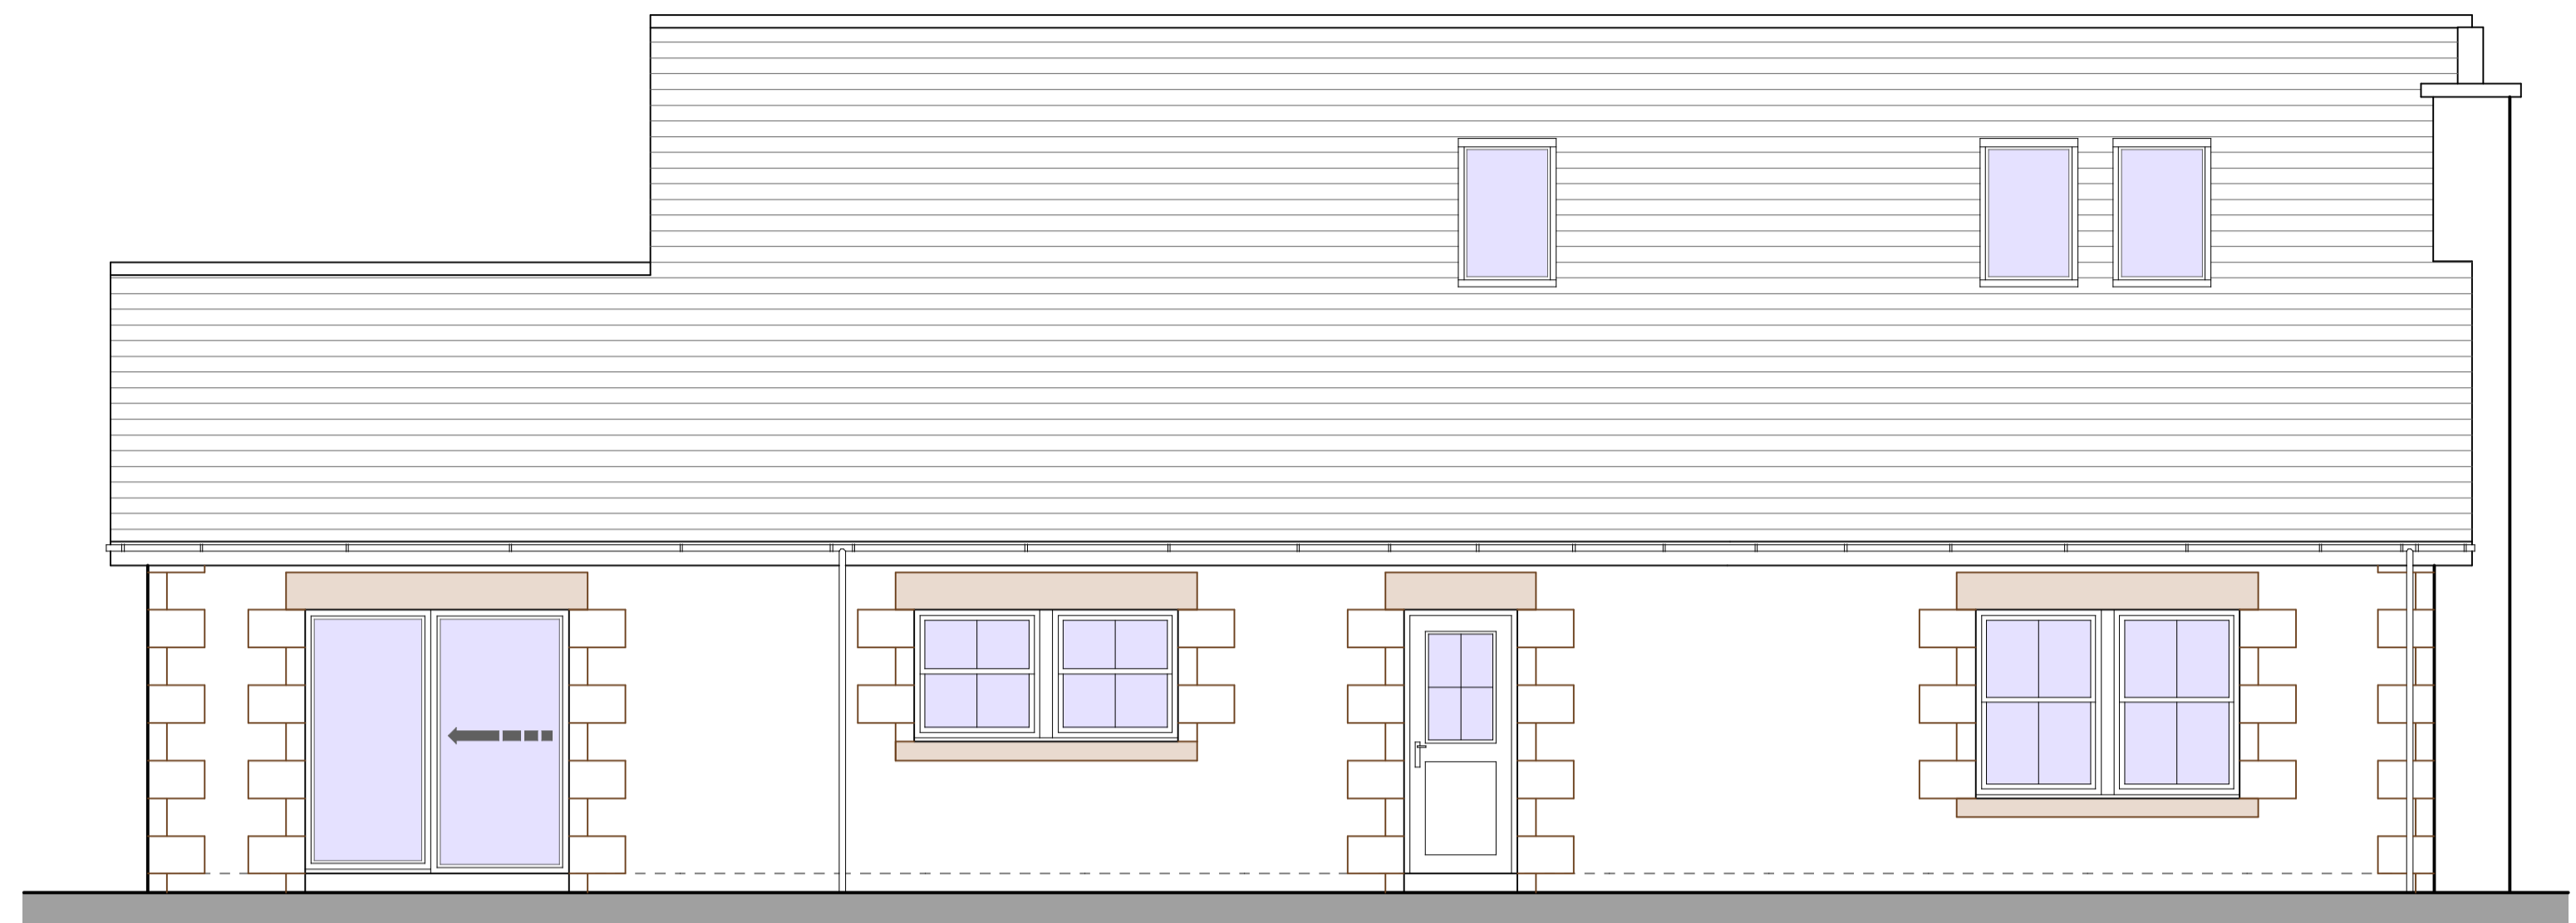

SOUTH ELEVATION

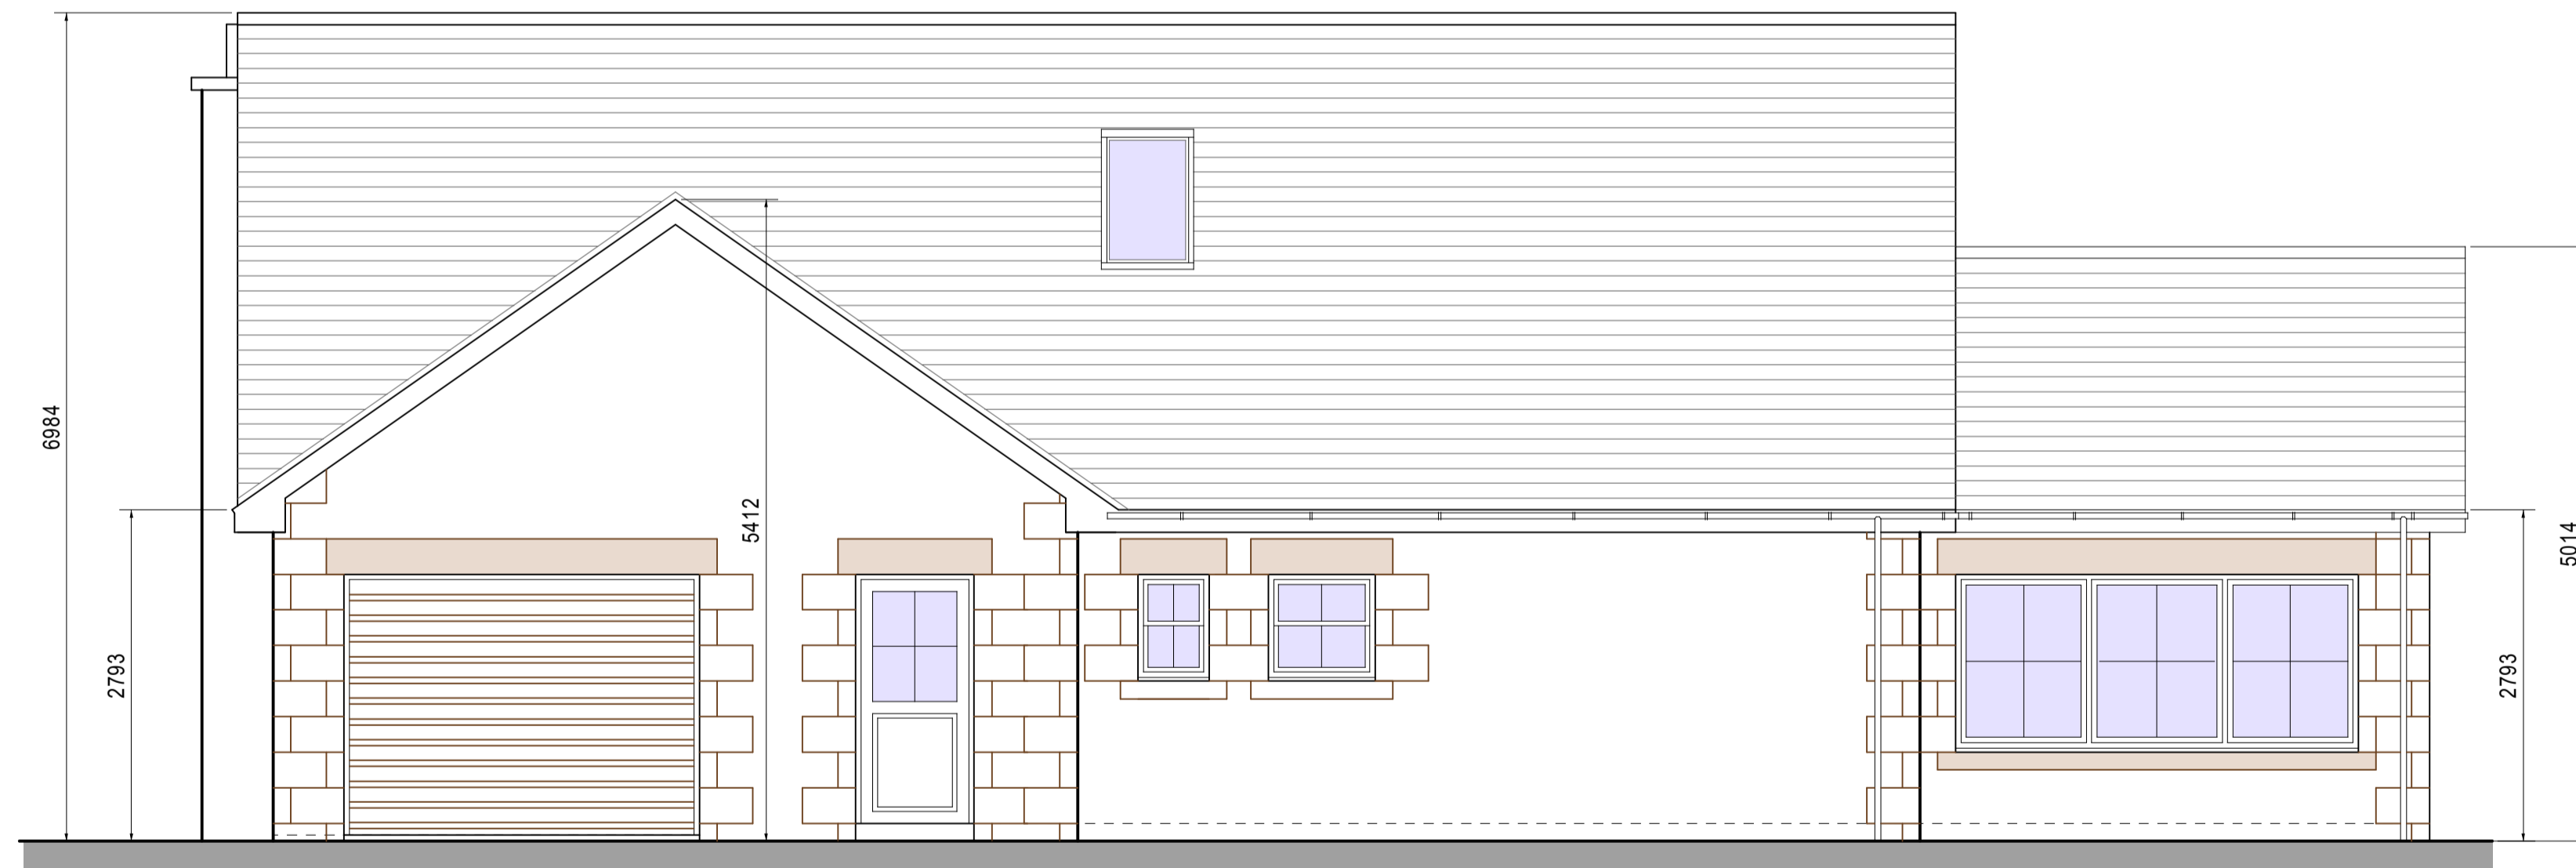

NORTH ELEVATION

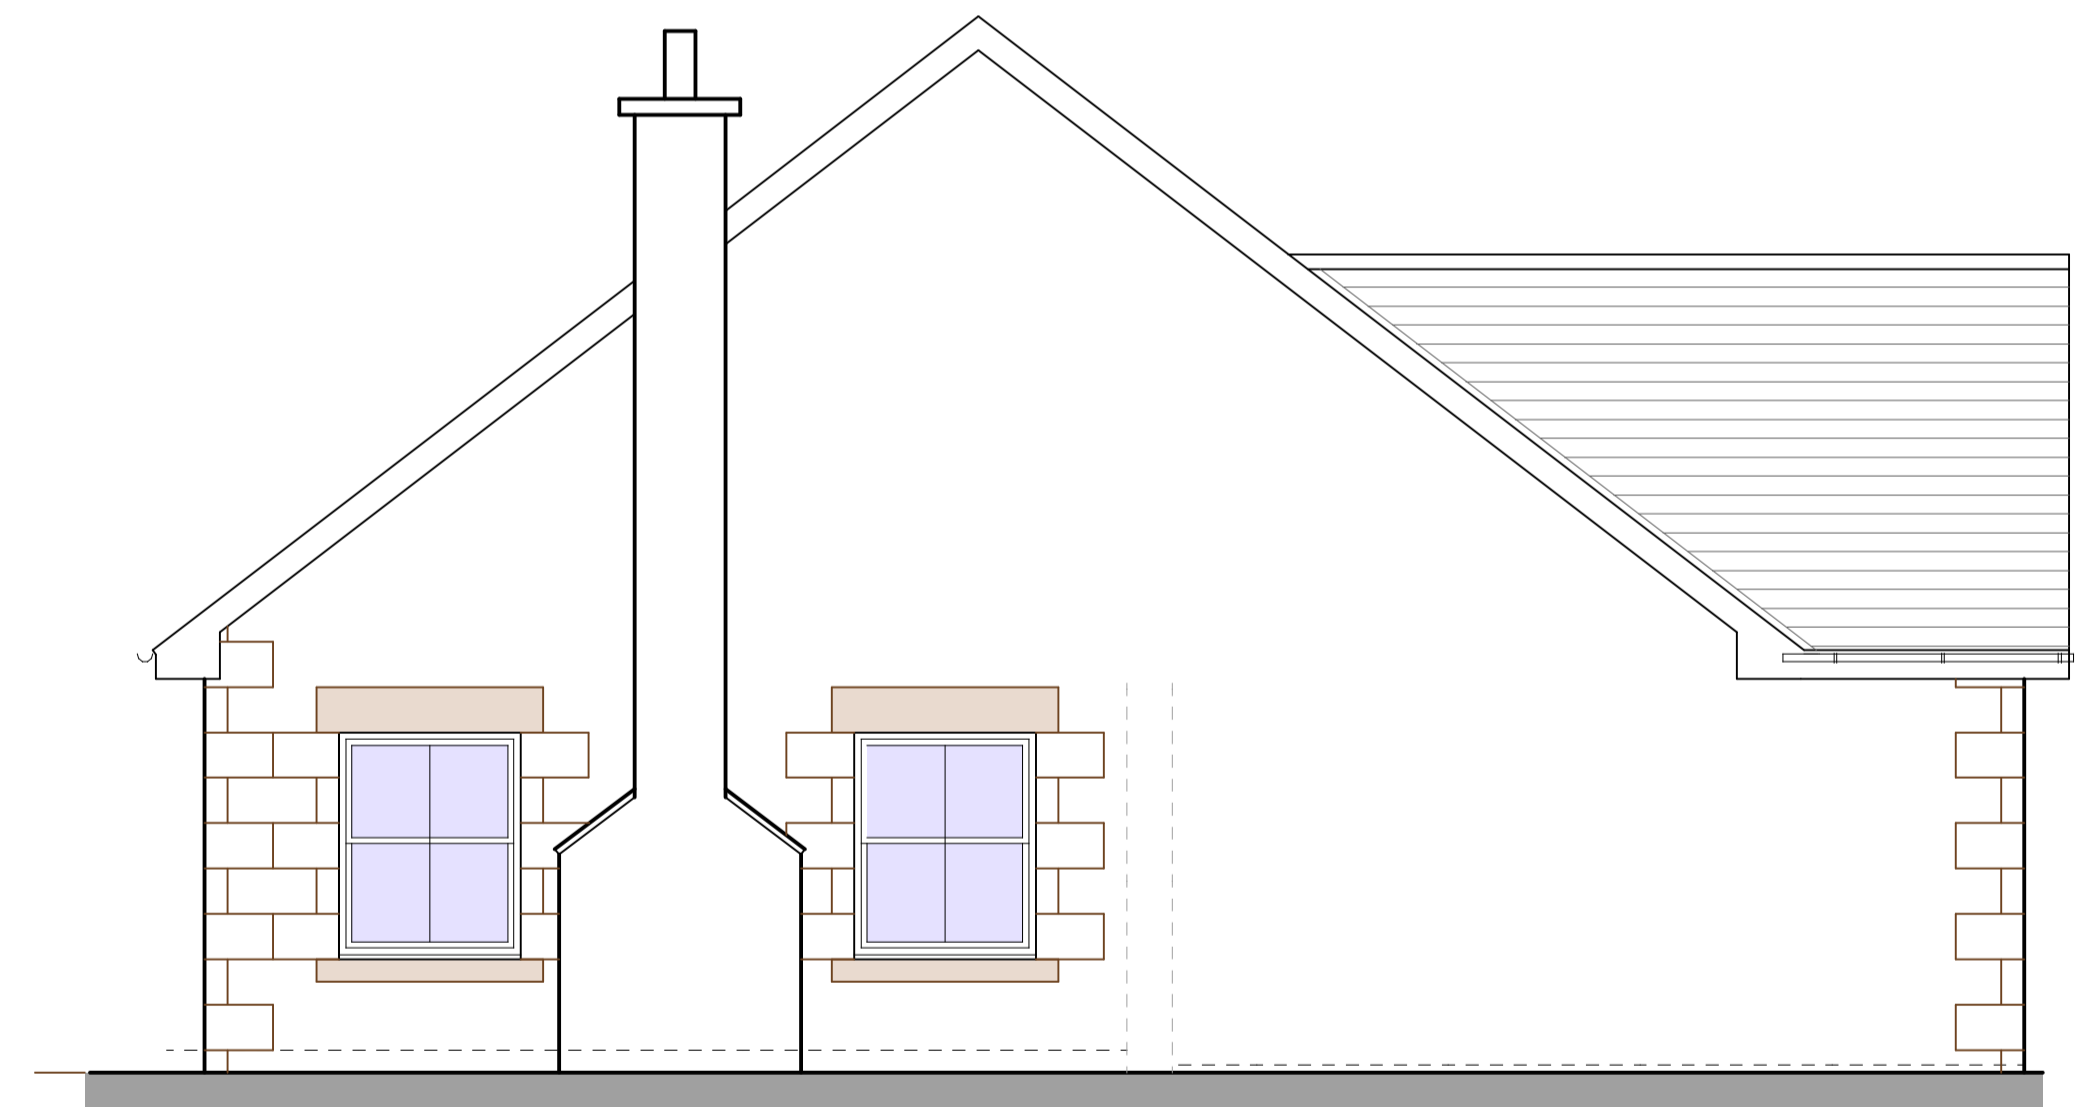

EAST ELEVATION

MATERIALS

WALLS - NATURAL RANDOM STONE WITH STONE SILLS
HEADS AND QUOINS

ROOF - NATURAL BLUE SLATE WITH ANGLED RIDGE

WINDOWS AND DOORS - WHITE FINISHED UPVC

RAINWATER GOOD - BLACK FINISHED PVC GUTTERS
AND DOWNPIPES

GARAGE DOOR - WHITE FINISHED SECTIONAL UP AND OVER

Michael Rathbone ACABE
Architectural & Surveying
5 Church Hill, Chilton
Alnwick, NE66 5PY
07796 071743
01668 215227
michael.rathbone05@gmail.com

Building PROPOSED NEW DWELLING
LAND SOUTH OF GALLOWLAW
ALWINTON, MORPETH
NORTHUMBERLAND, NE65 7BQ
Dwg Title PROPOSED ELEVATIONS PLOT 1

Scale	1: 50 @ A1 1:100 @ A3	Copyright	© 2020
Arch	<input type="checkbox"/> Mech <input type="checkbox"/> Elect <input type="checkbox"/>	Issue	1
Initial Creation Date	JULY 2020	Revision	June 2021 1
Sheet	12	Dwg. No.	55/20