




EAST ELEVATION

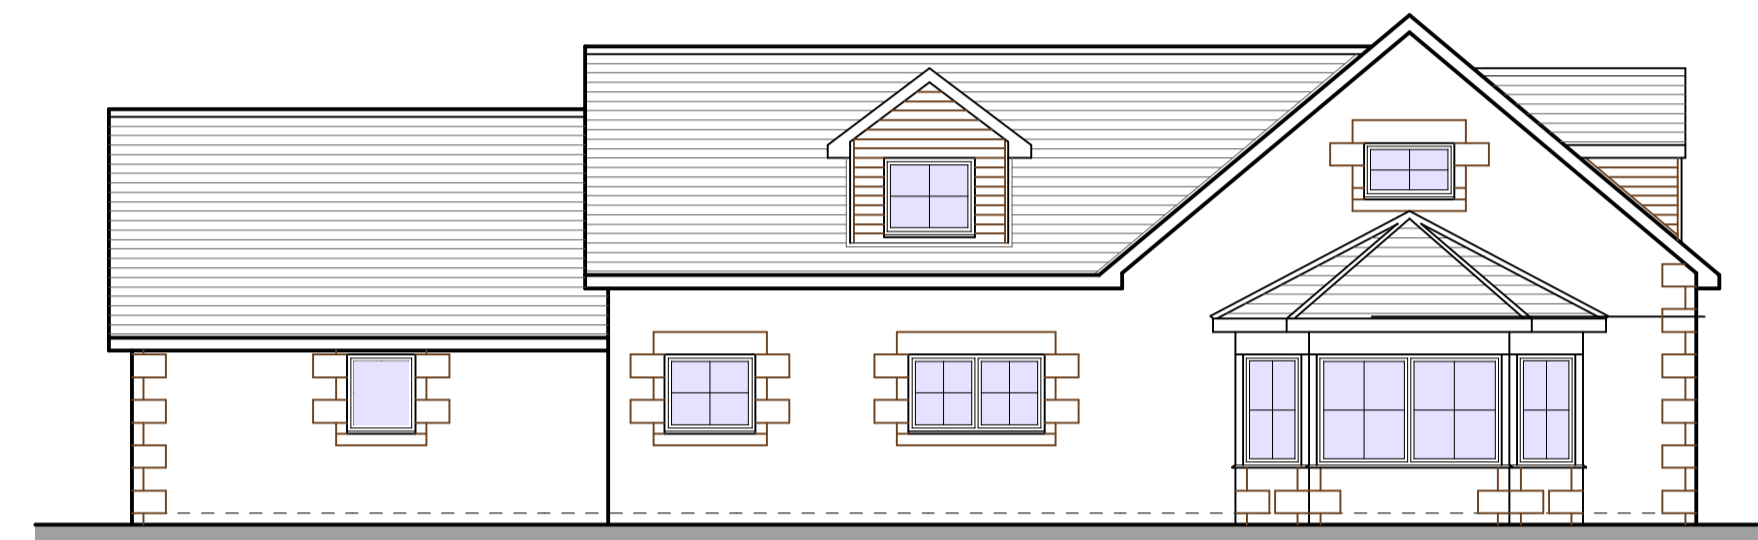

WEST ELEVATION

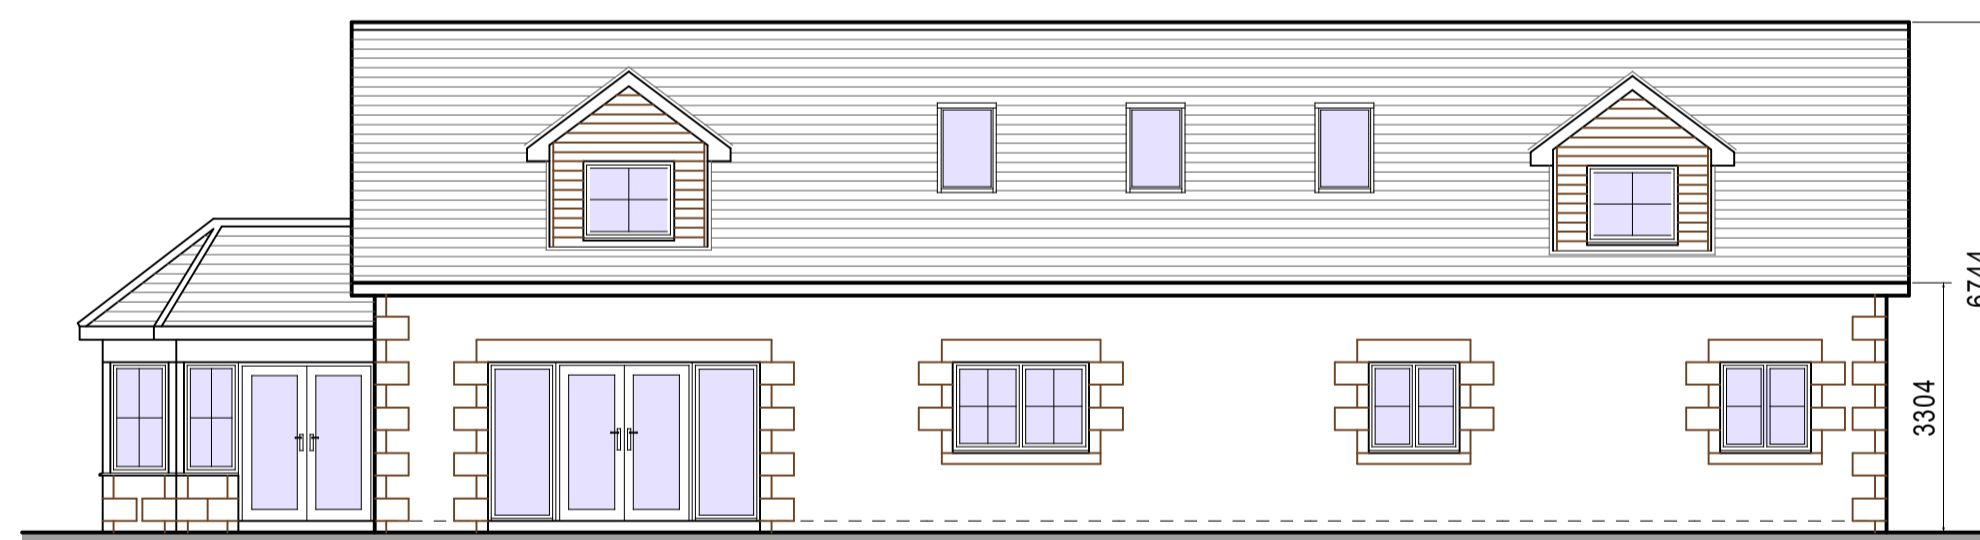

SOUTH ELEVATION

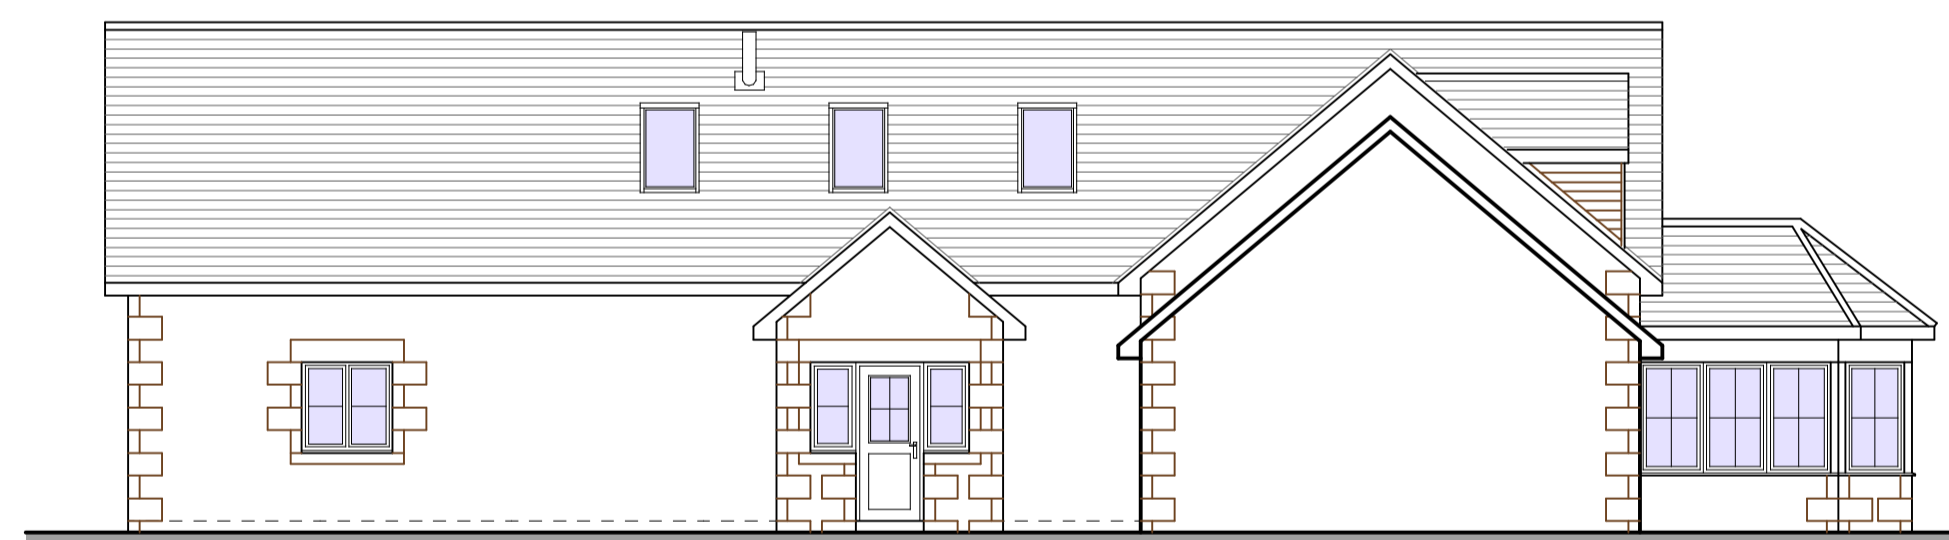

NORTH ELEVATION

MATERIALS

WALLS - NATURAL RANDOM STONE WITH NATURAL
STONE QUOINS LINTELS AND SILLS

ROOF - NATURAL BLUE SLATE

WINDOWS AND DOORS - WHITE FINISHED PVC

RAINWATER GOODS - BLACK FINISHED PVC GUTTERS
AND DOWNPIPES

Michael Rathbone ACABE
Architectural & Surveying

5 Church Hill, Chilton
Ainwick, NE66 5PY
07796 071743
01668 215227
michael.rathbone05@gmail.com

Building PROPOSED NEW DWELLING
LAND SOUTH OF GALLOWLAW
ALWINTON, MORPETH
NORTHUMBERLAND, NE65 7BQ

Dwg Title PROPOSED ELEVATIONS PLOT 4

Scale 1: 100 @ A1 1:200 @ A3 Copyright © 2020

Arch Mech Elect

Initial Creation Date JULY 2020 Issue 1 Revision June 2021 1

Sheet 3 Dwg. No. 55/20