


**REFUSE STRATEGY**

Each plot will have its own individual refuse stance using free draining block sett bases onto free draining subbase.  
During the day for refuse collection each plot owner will move the relevant bin to the purpose made stance adjacent to the entrance of the site as indicated and transferred back to the plot once emptied.

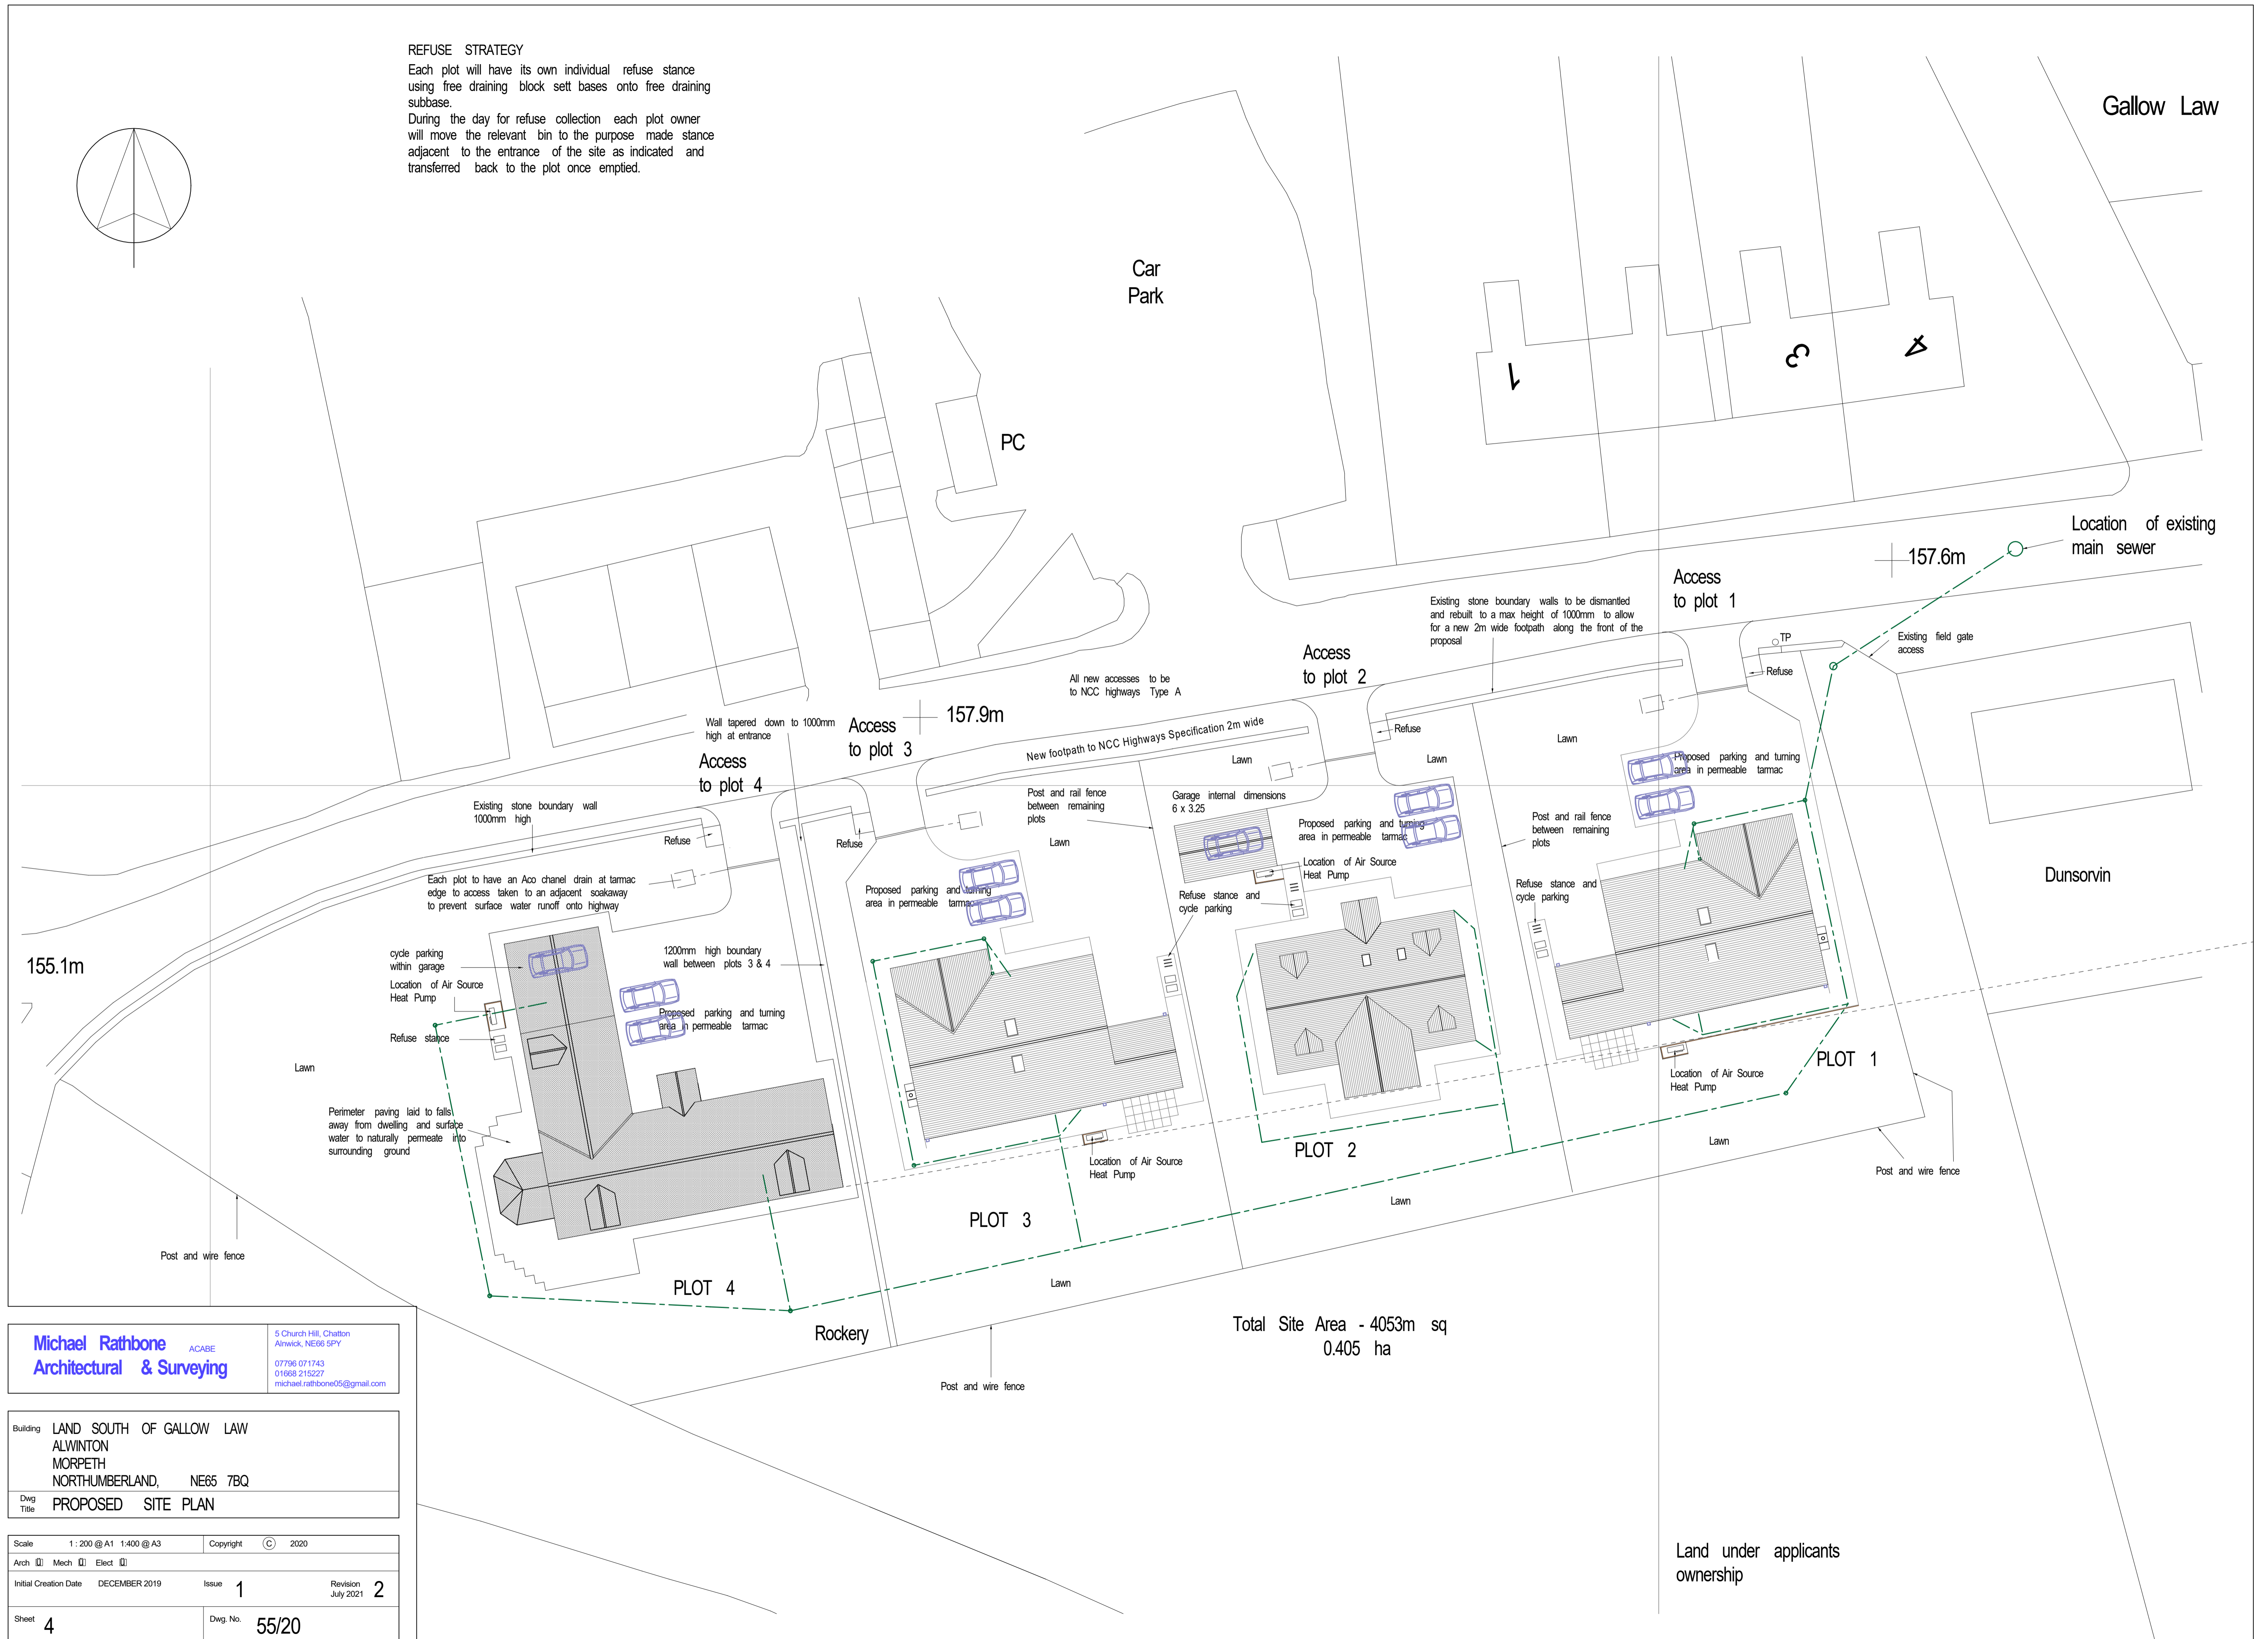

**Michael Rathbone** ACABE  
**Architectural & Surveying**

5 Church Hill, Chilton  
Alnwick, NE66 5PY  
07796 071743  
01668 215227  
michael.rathbone05@gmail.com

Building LAND SOUTH OF GALLOW LAW  
ALWINTON  
MORPETH  
NORTHUMBERLAND, NE65 7BQ

Dwg Title PROPOSED SITE PLAN

Scale 1:200 @ A1 1:400 @ A3 Copyright © 2020

Arch  Mech  Elect

Initial Creation Date DECEMBER 2019 Issue 1 Revision 2  
July 2021

Sheet 4 Dwg. No. 55/20

Land under applicants ownership