
 


Town Shields Site Plan

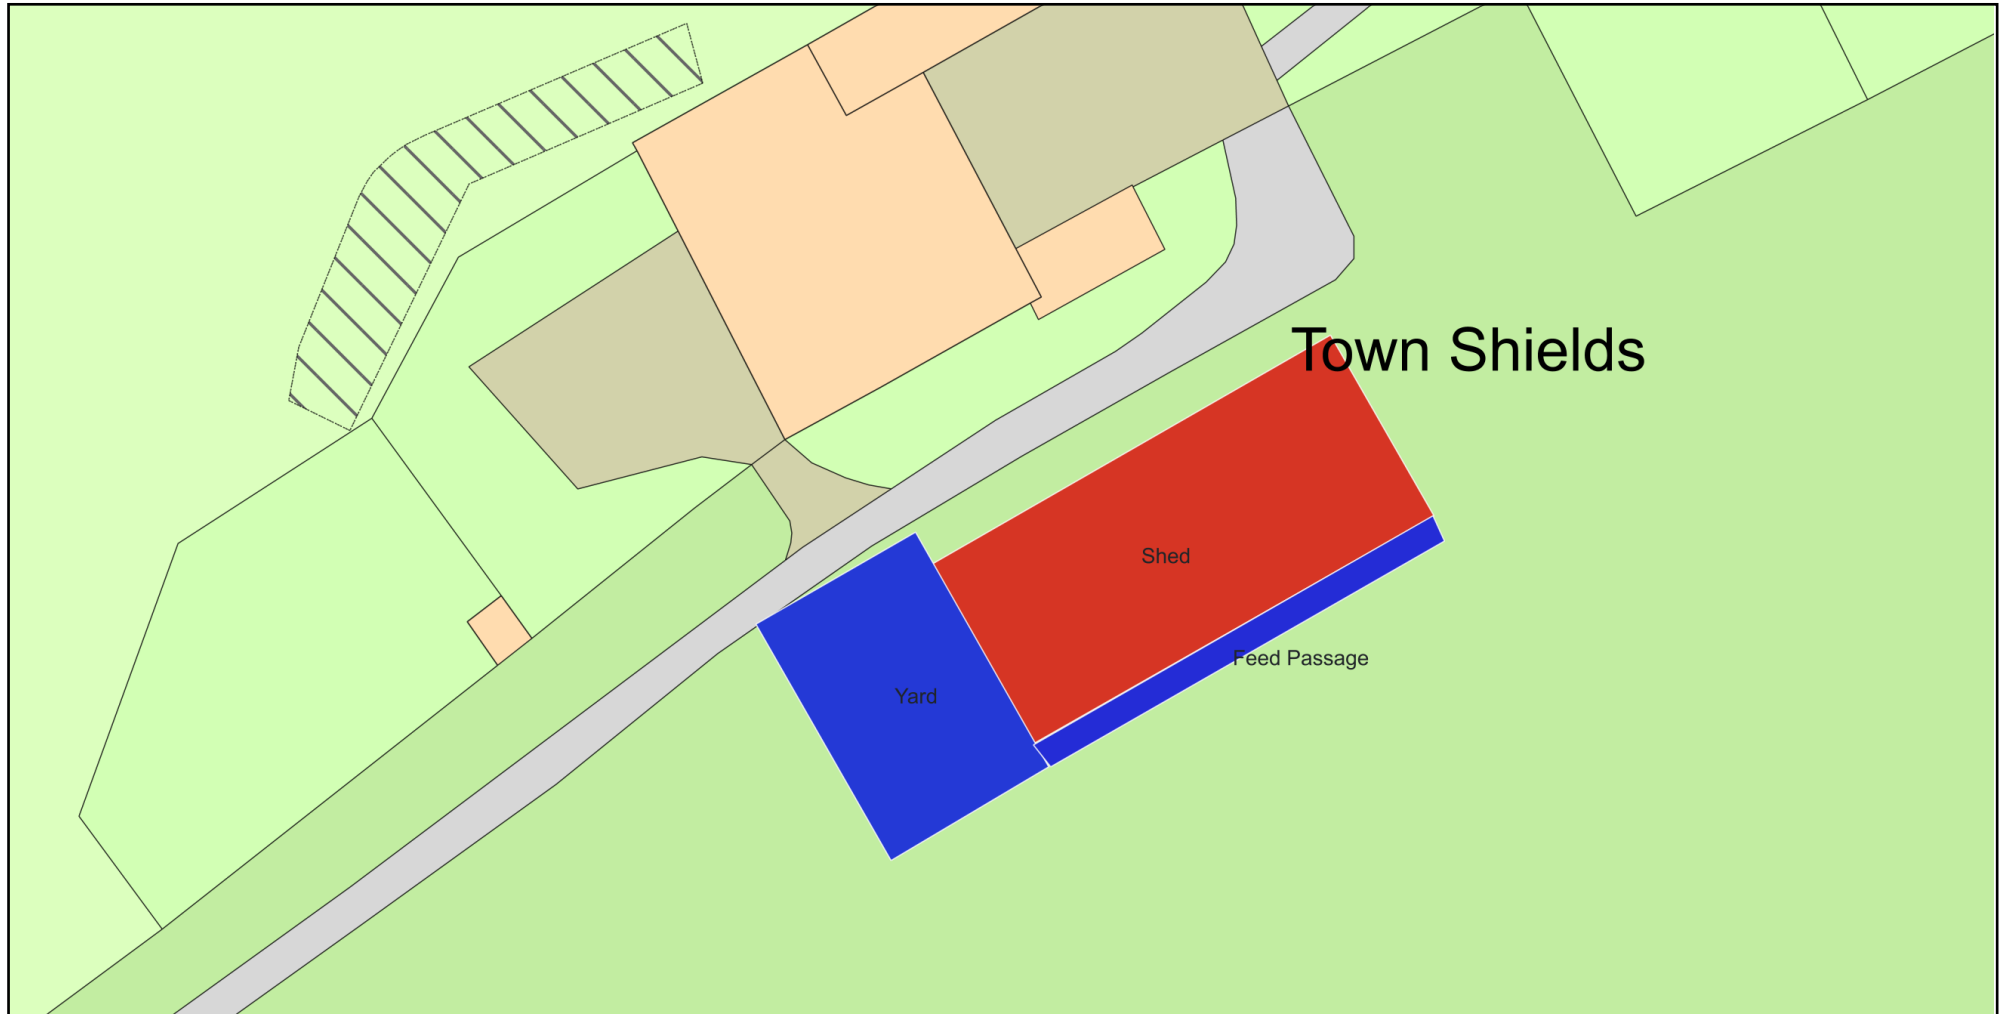

Plan Produced for: Neil Robson

Date Produced: 24 Feb 2021

Plan Reference Number: TQRQM21055140104972

Scale: 1:500 @ A4

© Crown copyright and database rights 2019 OS 100042766

